


MARINE HARVEST ASA - NEW SALMON FEED FACTORY BJUGN OKSVOLL  
 GRAINTEC JOB NO. 81-32215/20.02.2013/bv/ REV 28.02.2013/HI

Floor Levels (Final floor levels acc NN 1954)				
Building	Section No.	Spec.	Level	LAT
Intake building	115	Floors	+3,500	
Raw material silos	120	Floors	+3,500	
Mid/Micro intake	125	Floor	+3,500	
	125	Cellar D = 360 cm	-0,100	
Macro/Micro dosing	160	Dosing silos	+3,500	
	160	Cellar D = 360 cm	-0,100	
Milling-Mixing	210	Floors	+3,550	
Process building level 1	310	Floors	+3,550	
Level 2	310	H = 460 cm	8,150	
Level 3	310	H = 360 cm	+11,750	
Level 4	310	H = 420 / 500 cm	+15,950 / +16,750	
Level 5	310	H = 650 / 710 cm	+22,550 / +23,850	
Level 6	310	H = 420 cm	+28,750	
Level 7	310	H = 520 cm	+31,950	
Level 8	310	H = 440 cm	+36,350	
Roof level	310	H = 720 cm	+43,550	
Switch gear	310	Floor	+3,550	
Finished product silos	470	Platform level	+3,500	
Tank yard	565	Platform level	+3,500	
Bio filter	610	Floor	+3,550	
Oil room	570	Floor	+3,550	
Work shop	650	Floor	+3,550	
Boiler room	575	Floor	+3,550	
Office	910	Floor	+3,550	
Existing Quay		Platform level	+2,600 / +2,700	410/420
New quay		Platform level	+2,600 / +2,650	410/415
Roads around buildings		Ground/road level	Approx +3,400	

Note: Level according to NN 1954

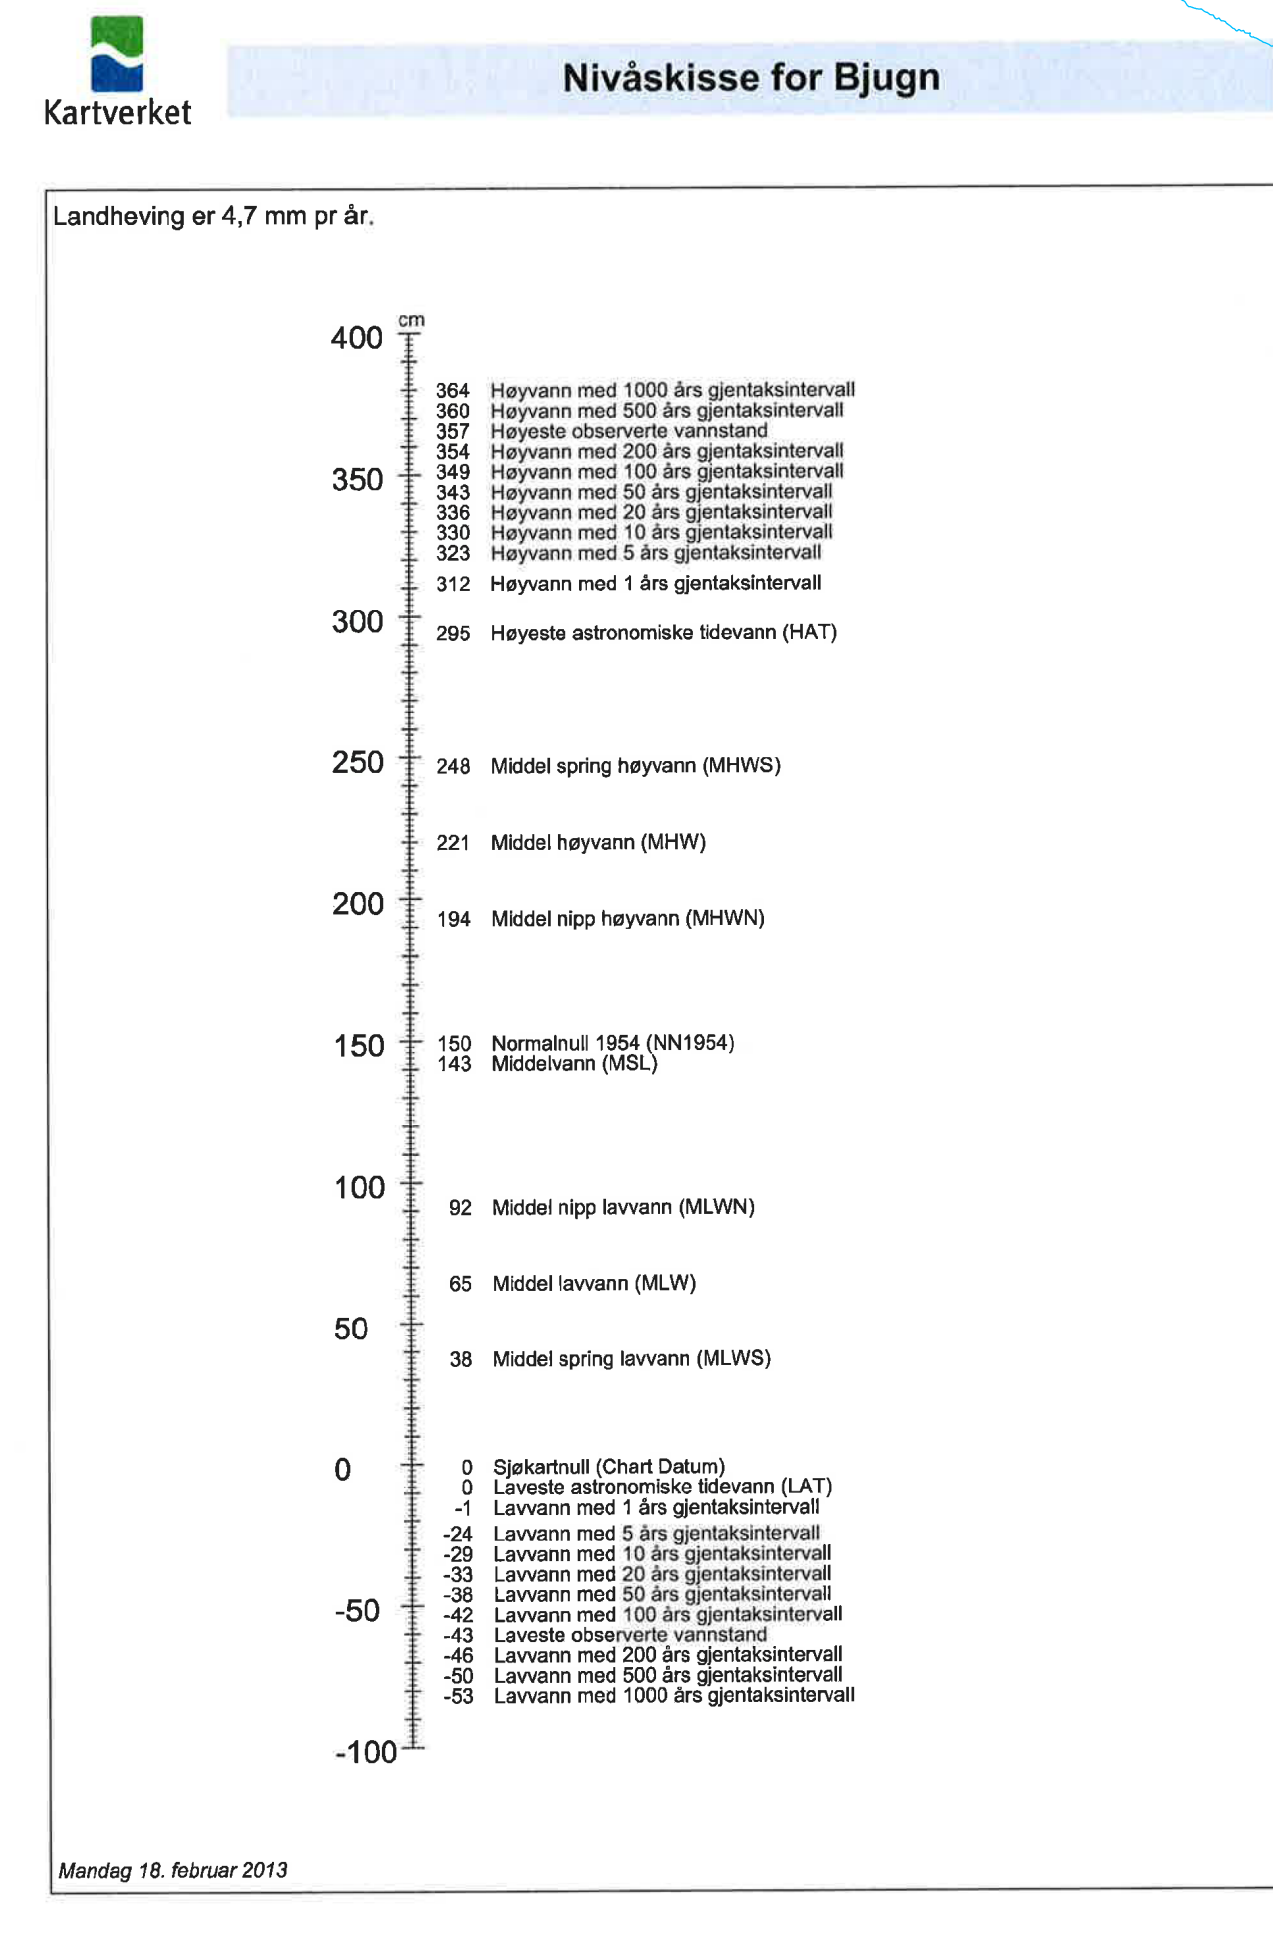

Information from Bjugn Kommune

Point ID	N-koord.	Ø-koord.	Heights
1	7076922,000	531275,972	3,377
2	7076880,016	531292,006	3,305
3	7076928,026	531314,020	3,509
4	7076945,983	531338,016	3,278

- New road (asphalt)
- New road (gravel)
- Existing road
- Platform

**DESIGN IN PROGRESS**

This drawing is not for construction.

L	05/03/2013	FL	BS	Details on areas between land and quay
K	28/02/2013	FL	BS	Changed walkway from quay to pillar
J	27/02/2013	FL	BS	Quay moved 20m → +y 45 deg Walkways between process building - silos is defined
REV.	DATE	DRAWN	RESP.	DESCRIPTION

CLIENT: Marine Harvest ASA  
 SITE: Marine Harvest ASA, Valsneset Bjugn, Oksvoll  
 JOB: Supply Contract: New Salmon Feed Factory

TYPE: Site Plan  
 SUBJECT: SITE PLAN

RESPONSIBLE: BS  
 DRAWN: NDL  
 DATE: 30/08/2012  
 SCALE: 1:500

GRAINTEC A/S  
 40 Engthavevej · DK-7100 Vejle  
 Phone +45 76 43 69 10  
 Fax +45 76 43 69 43  
 mail@graintec.com · www.graintec.com

REPLACES DRAWING NO. 3221503001 L  
 REV. 1  
 REPLACED BY

This drawing is not to be copied, printed or to be made otherwise available to any unauthorized person without our specific permission.