


2)

MOTTATT
30 JUL 2018
ÅFJORD KOMMUNE

14.6.84

S

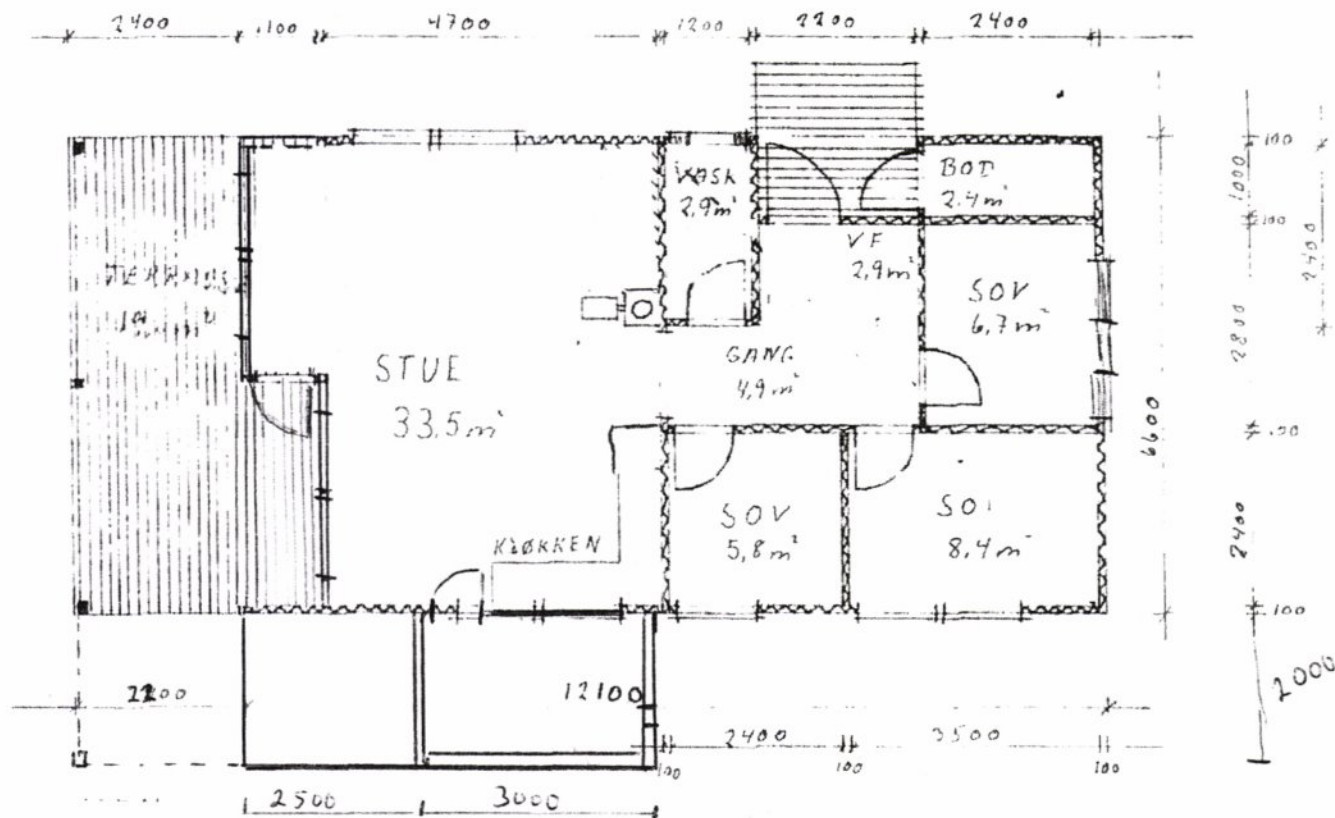


1:100

2

14 6 84

MOTTATT
30 JUL 2018
ÅFJORD KOMMUNE

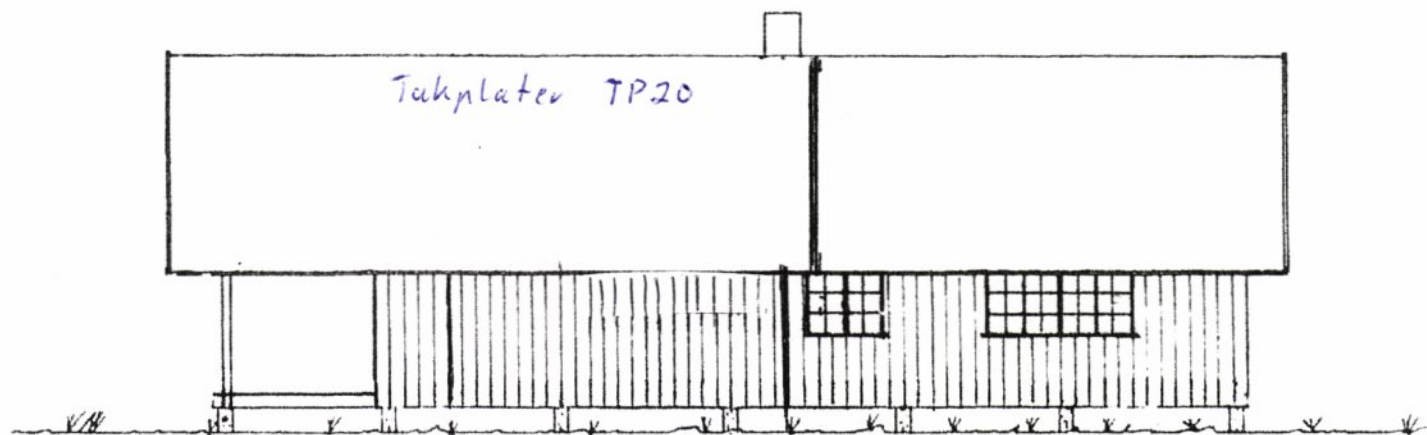

FASADE ..
SØR

1 100

2

MOTTATT
30 JUL 2018
ÅFJORD KOMMUNE

14.6.84

