
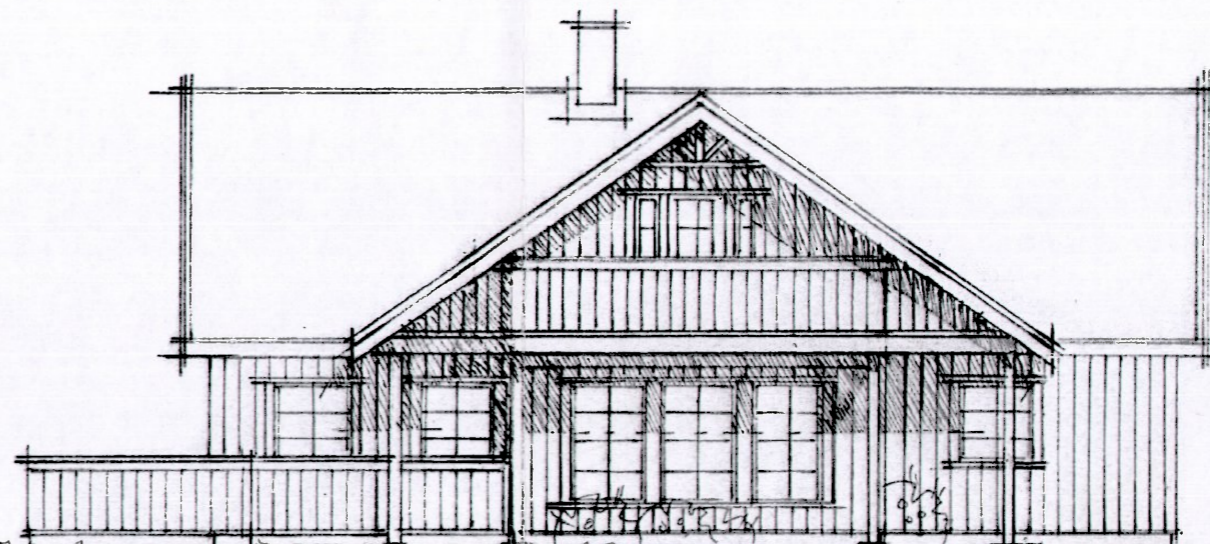


VEOLEGG E 1-2


13/1173

MOTTATT  
07 MAI 2013  
BJUGN KOMMUNE

Nytt →

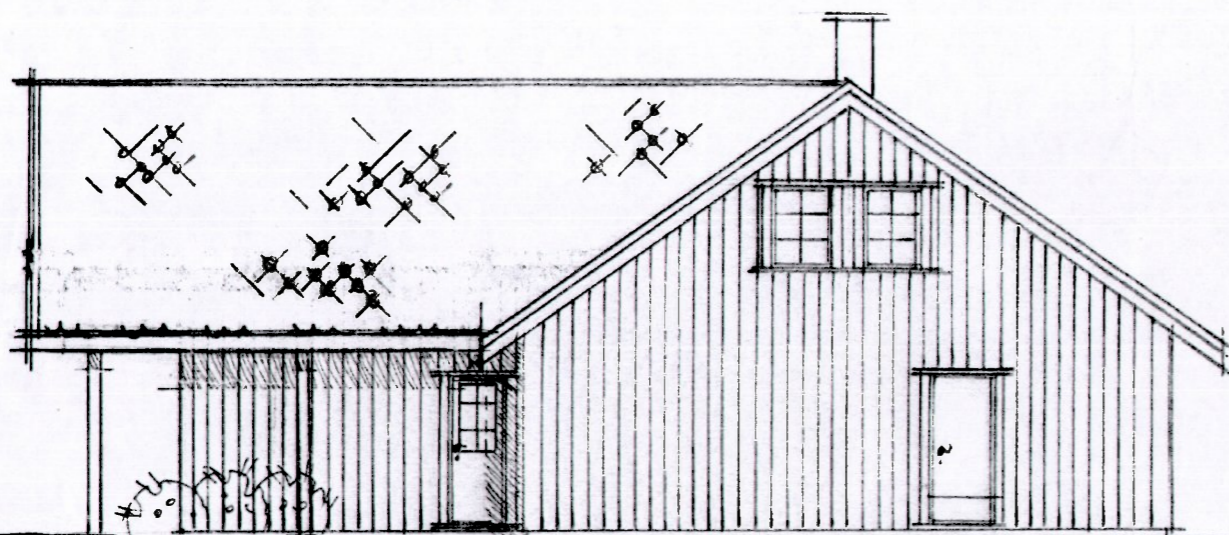

Nytt →      ← Nytt

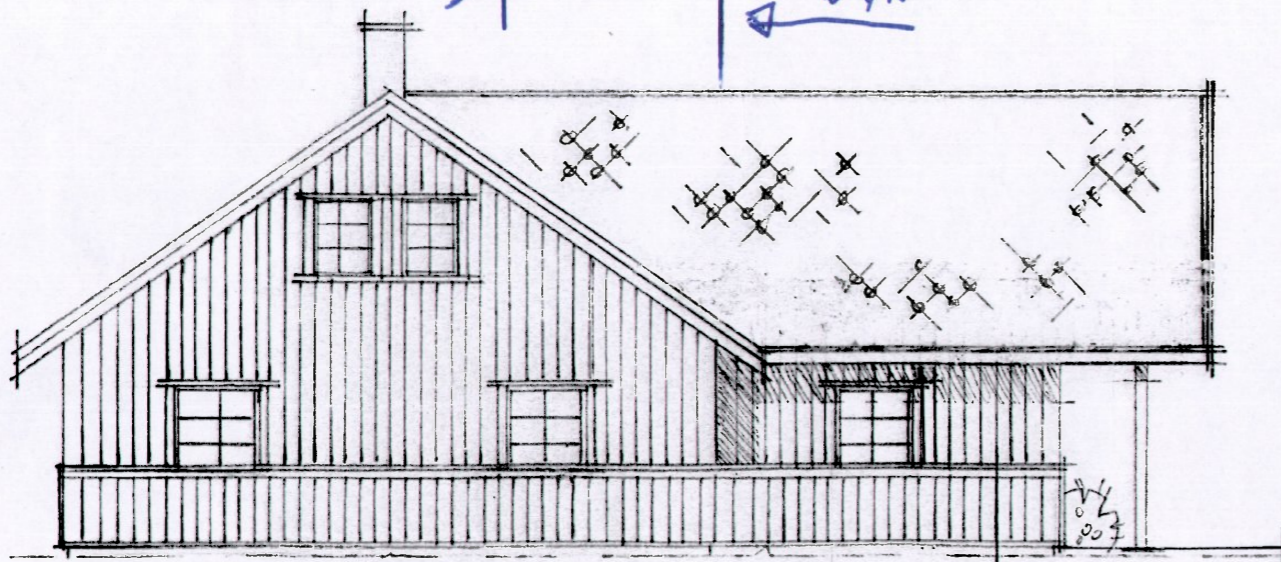

← Nytt

TILBYGG.


Rev. 2/4-13 1.

FASADER TILBYGG ENEBOLIG.	18.03.13.
	48.
ODD ARNE EIDE, EIDE, 7160 BJUGN.	13100


VEDLEGG 1-2

13/1173


MOTTATT  
07 MAI 2013  
BJUGN KOMMUNE

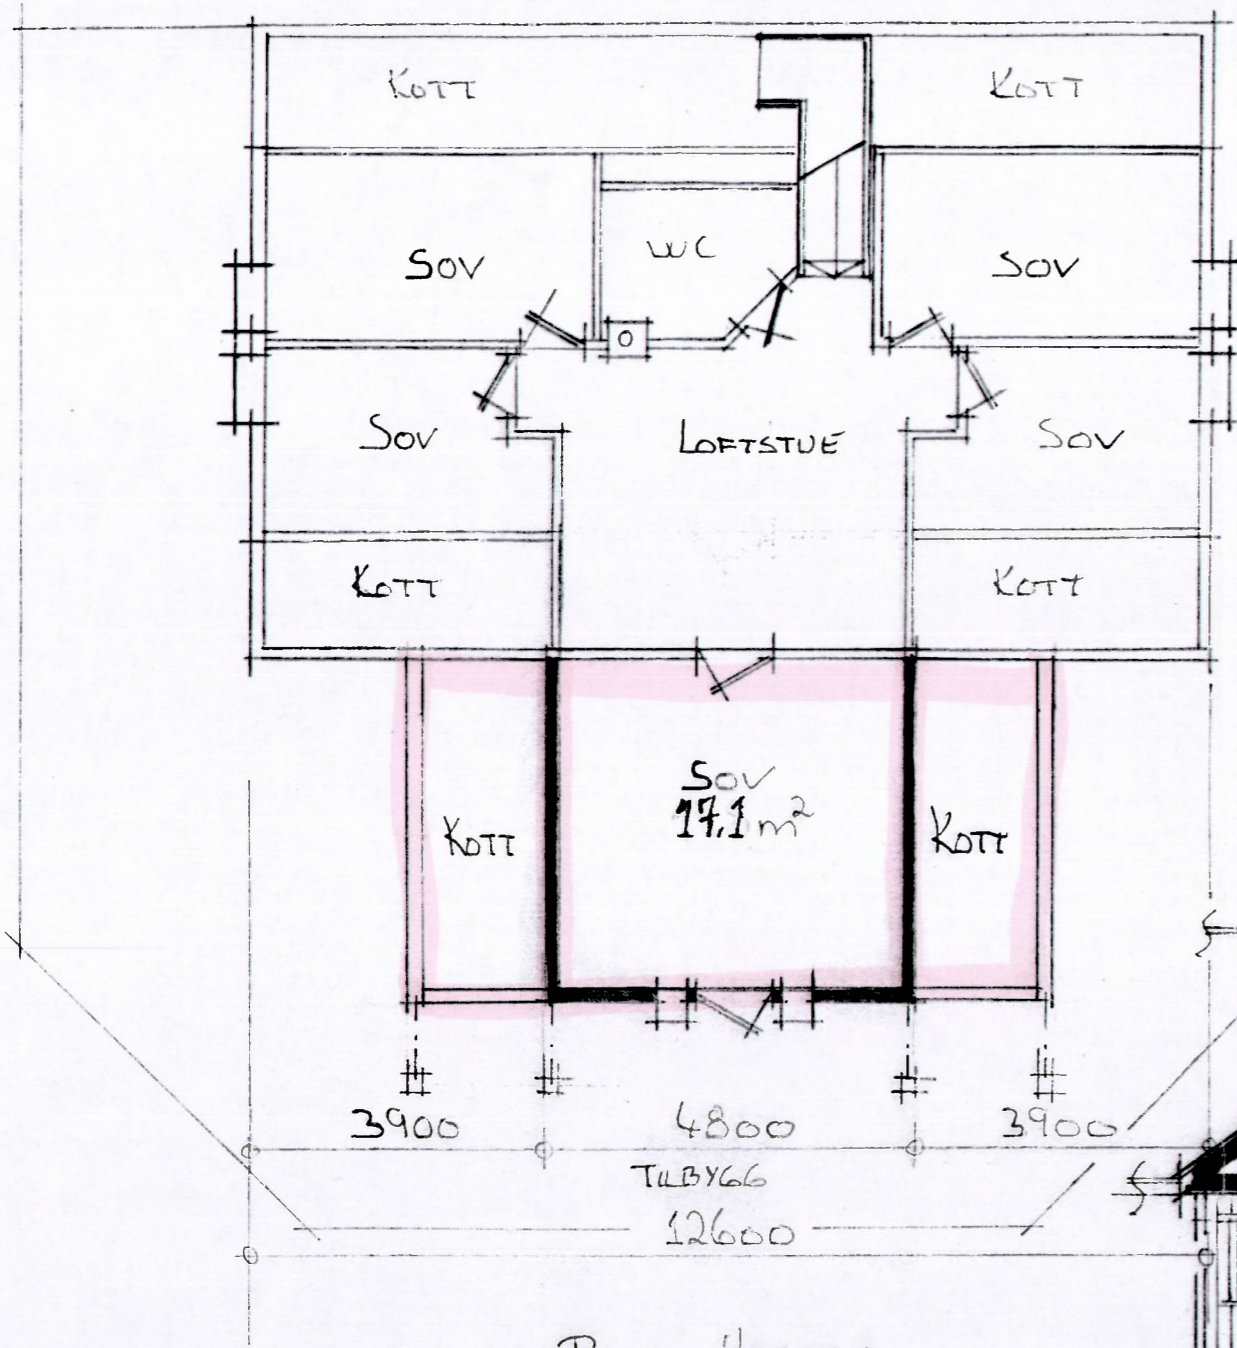

PLAN HEMS:

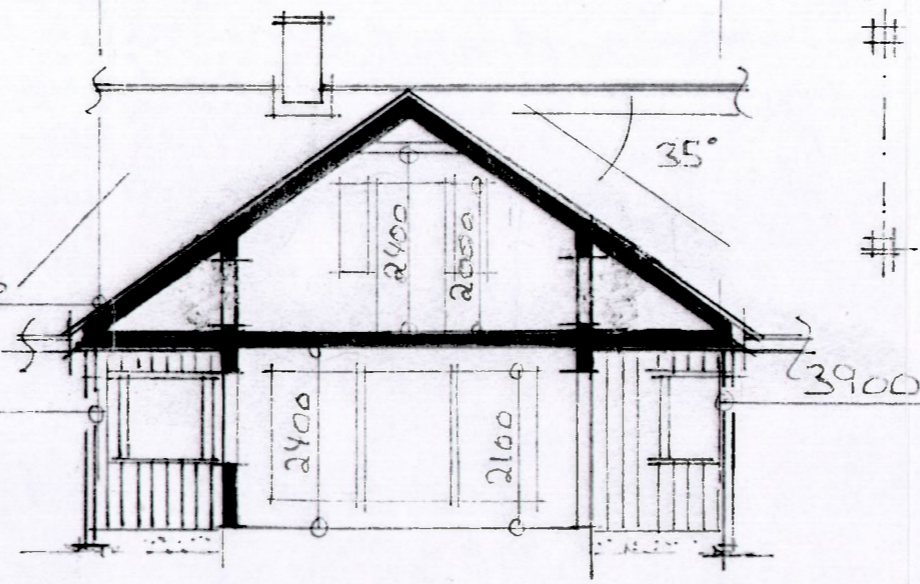

SNITT:

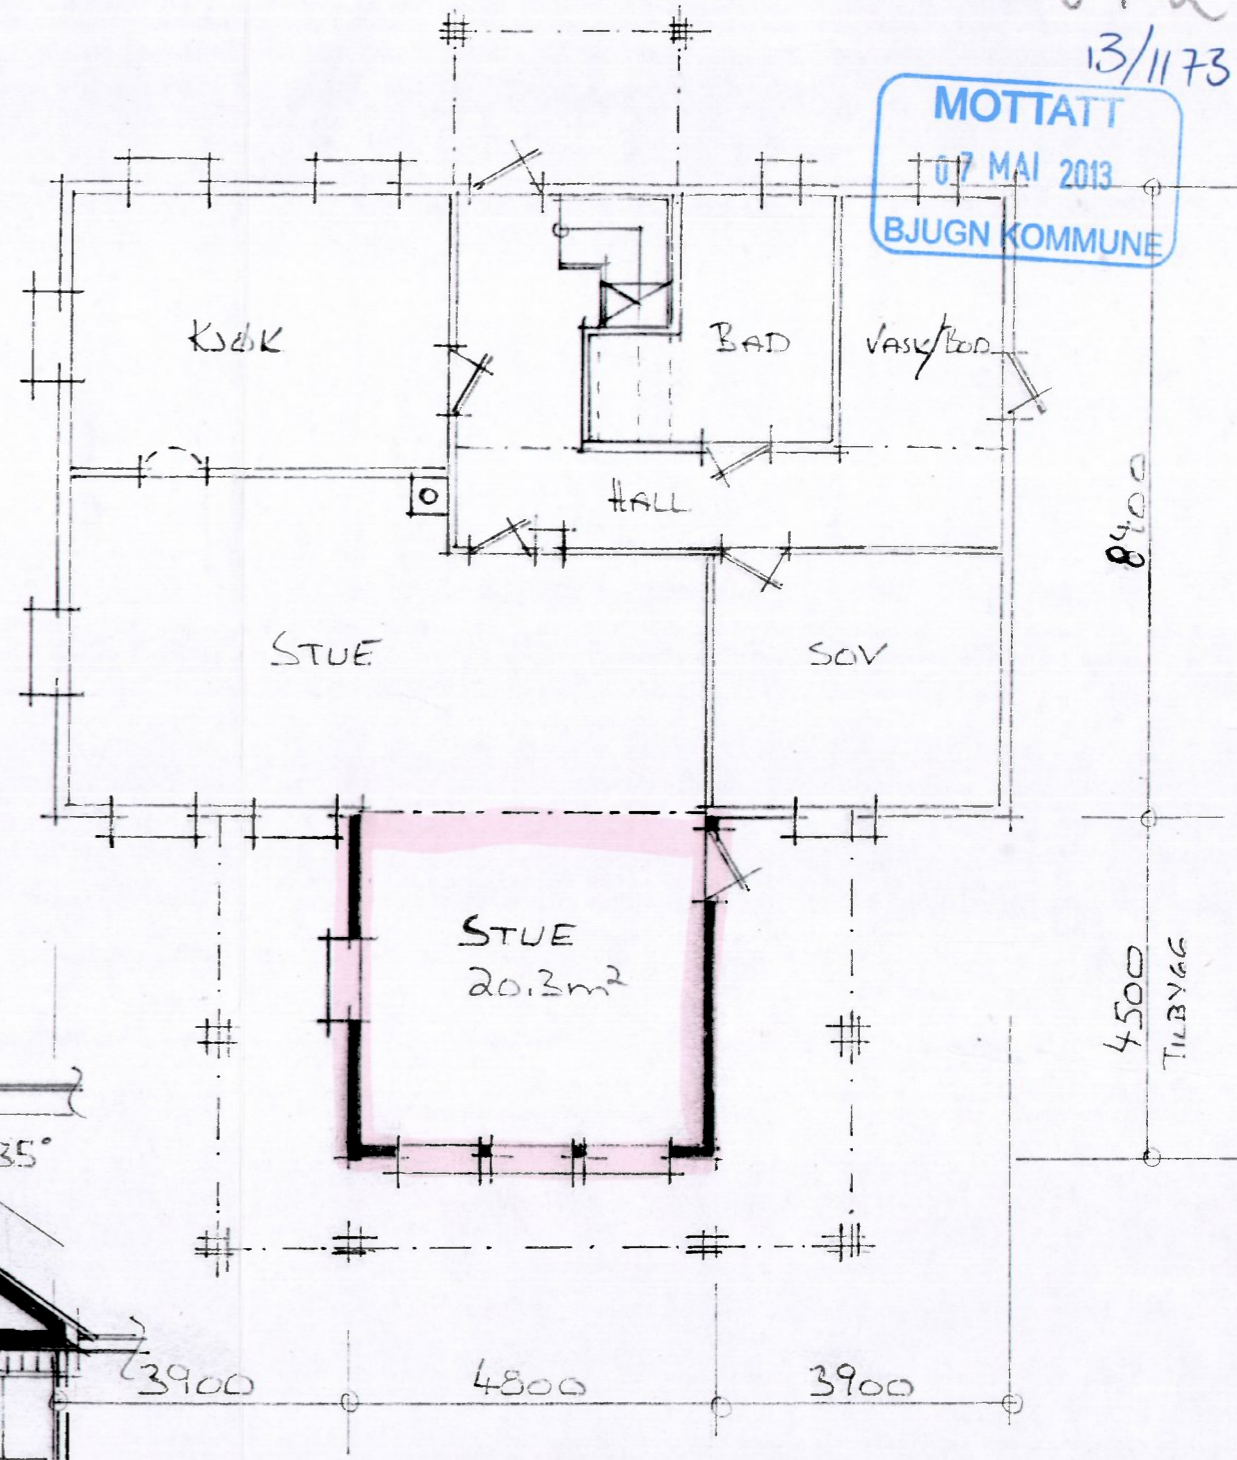

PLAN 1. ETG:



Areal tilbygg:

- 1. Etg: 4.5m x 4.5m = 20.3 m² BRA.
- 2. Etg: 3.7m x 4.5m = 16.7 " "
- Σ AREAL = 37.0 m² BRA.

PLAN OG SNITT TILBYGG ENEROLIG.	17.03.13
	42.
ODDARNE EIDE, EIDE, 7160 BJUGN.	18100

Rev. 21/4/13 KL.

11

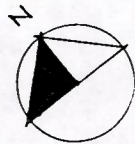
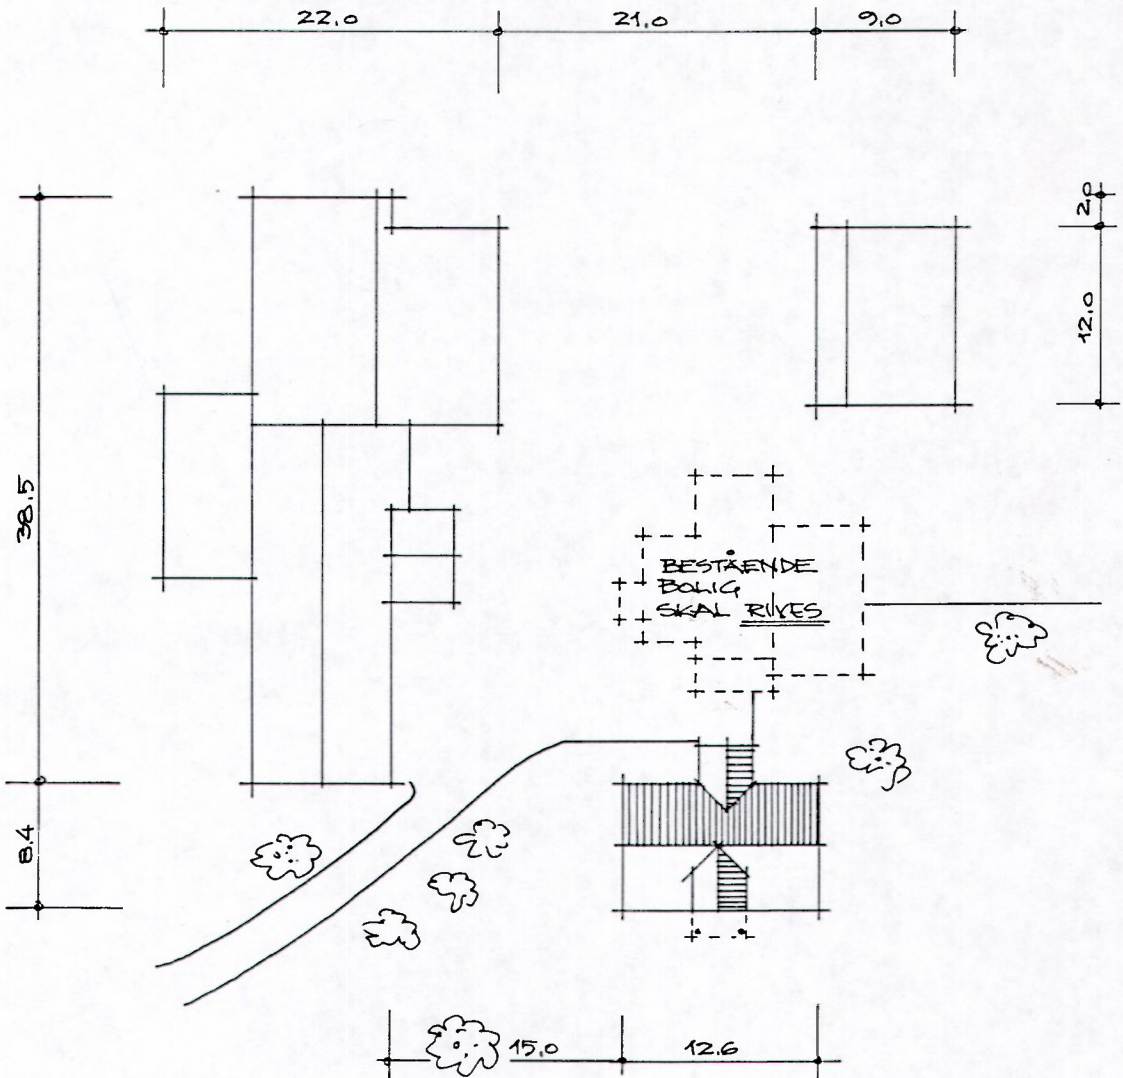


TUNPLAN  
GNR. 33 BNR. 55, BJUGN

MÅL 1:500  
11/6-99 T. Jensen

Ved (1-1)

MOTTATT  
07 MAI 2013  
BJUGN KOMMUNE

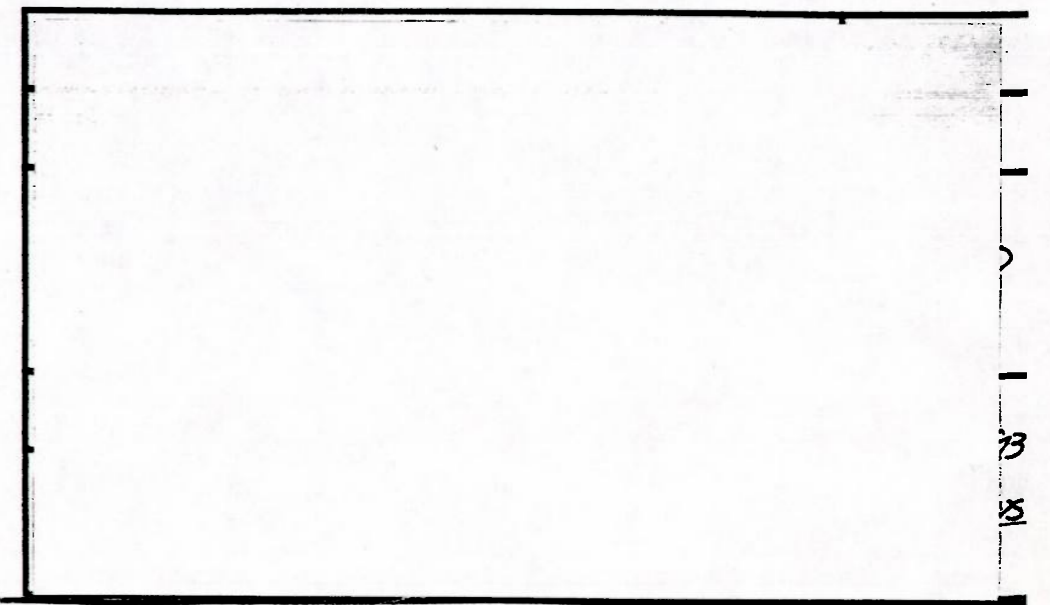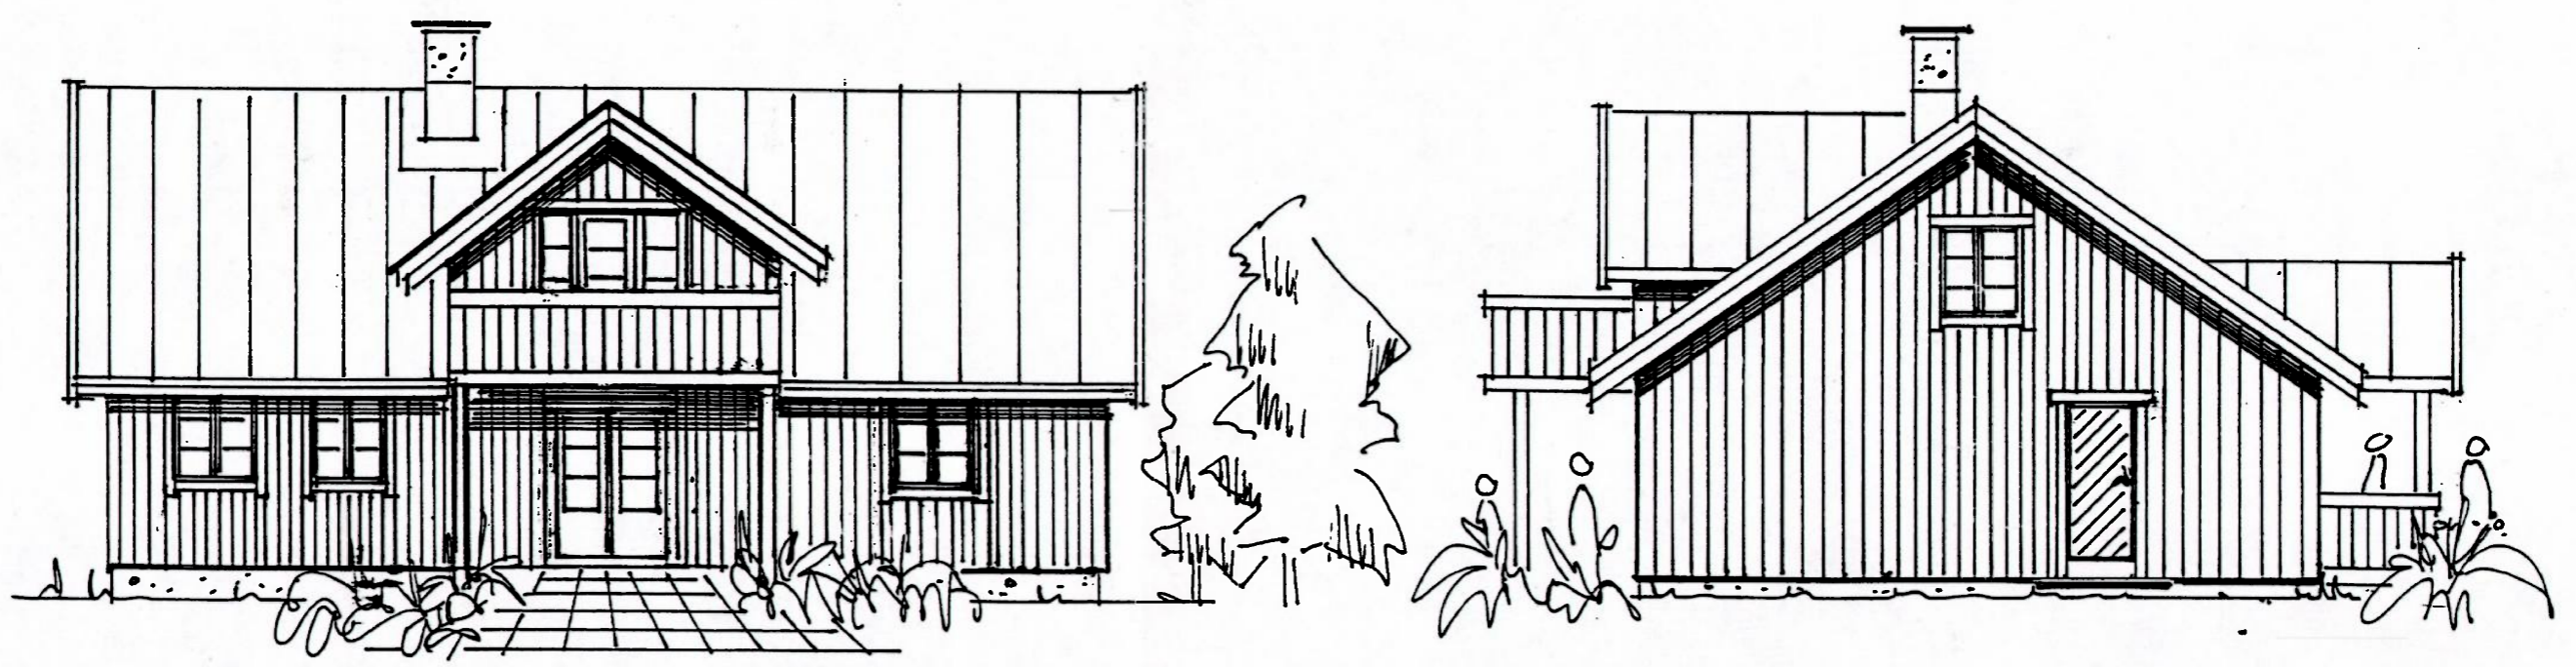

Ved **H** 13/1173

MOTTATT  
07 MAI 2013  
BJUGN KOMMUNE

