



Fasade nord/vest

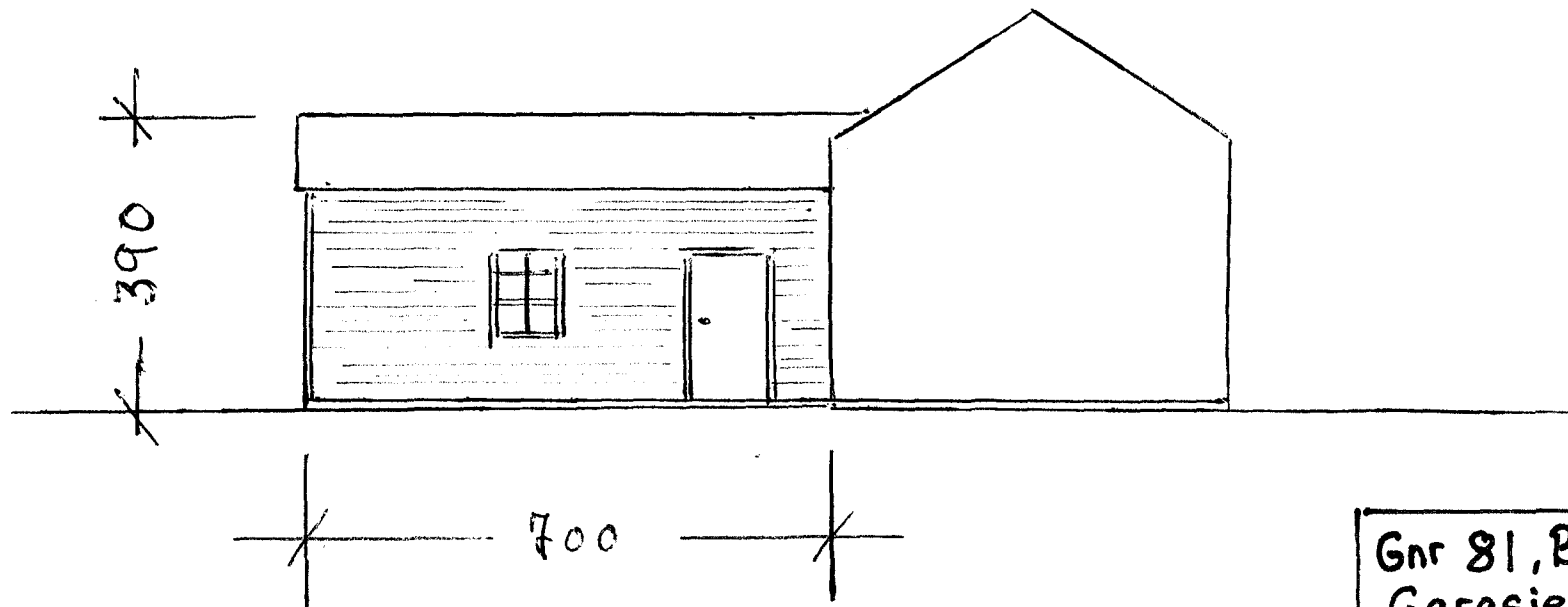


Gnr 81, Bnr 43 i Bjugn
Garasje 1:100
Anders Iversen
Juli 2013, s.o.k.

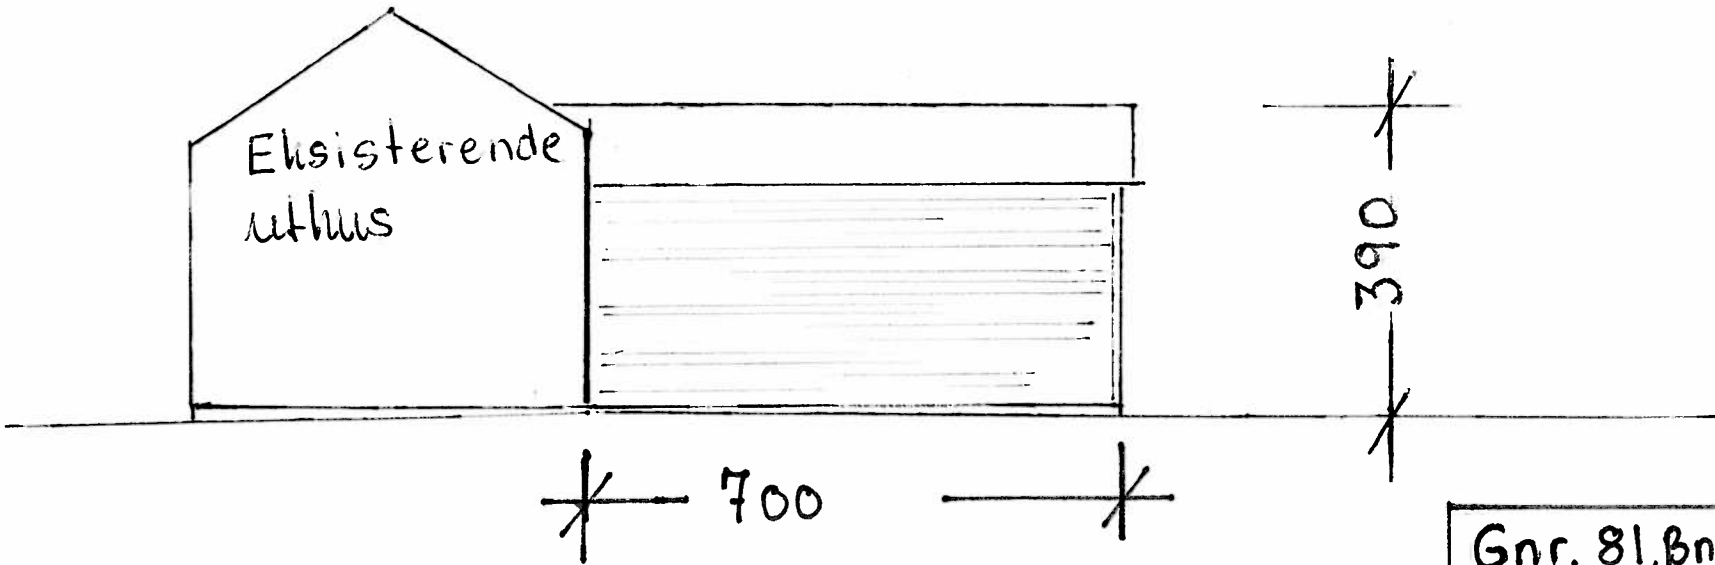

Fasade sør/øst

Gnr. 81, Bnr. 43; Byegn
Garasje 1:100
Anders Iversen
Juli 2013, S.O.K.

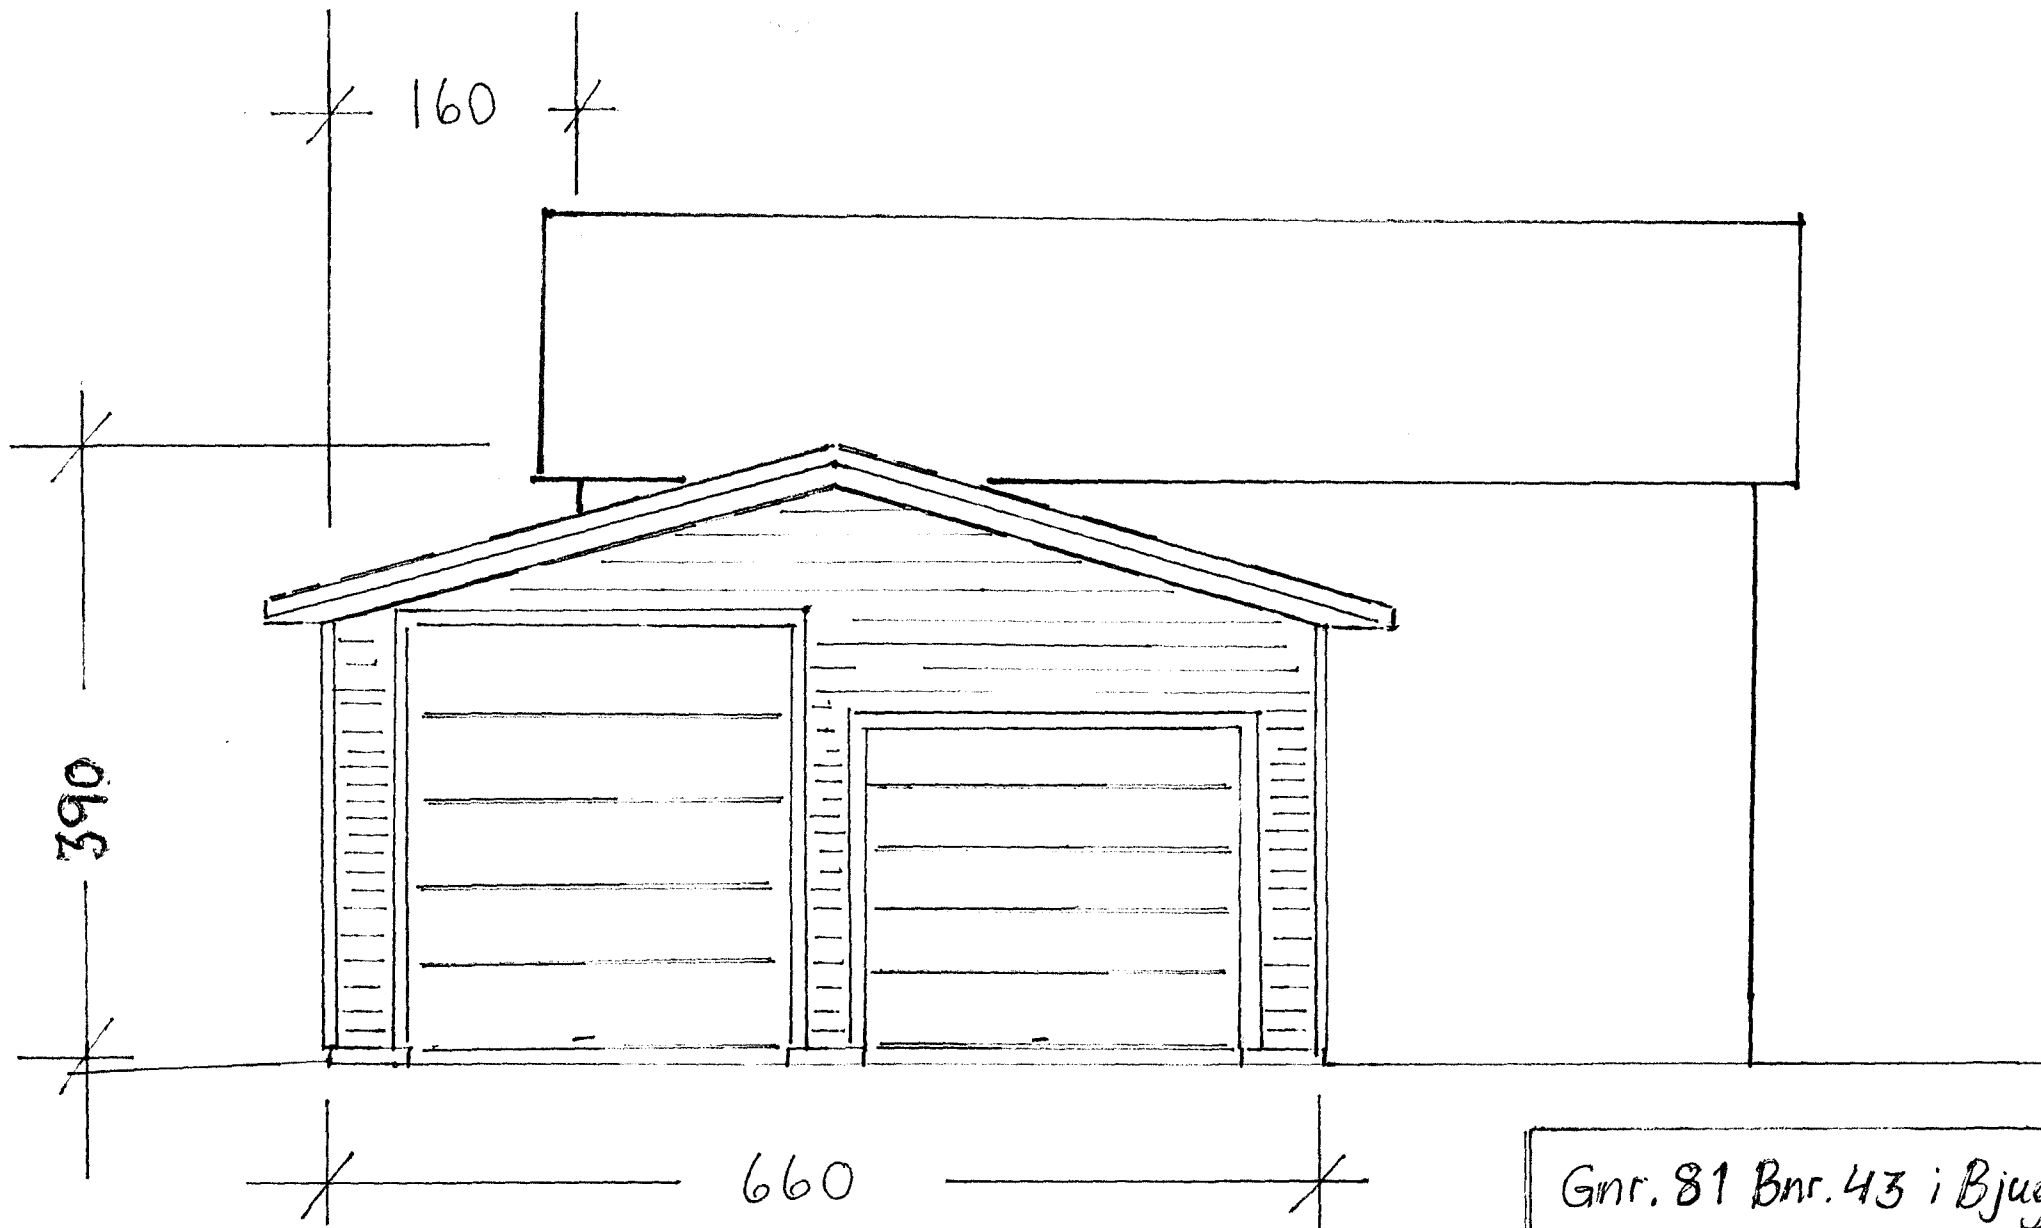

Fasade nord/øst

Gnr. 81 Bnr. 43 i Bjugn
Garasje 1:50
Anders Iversen
Juli 2013, s.o.k.