


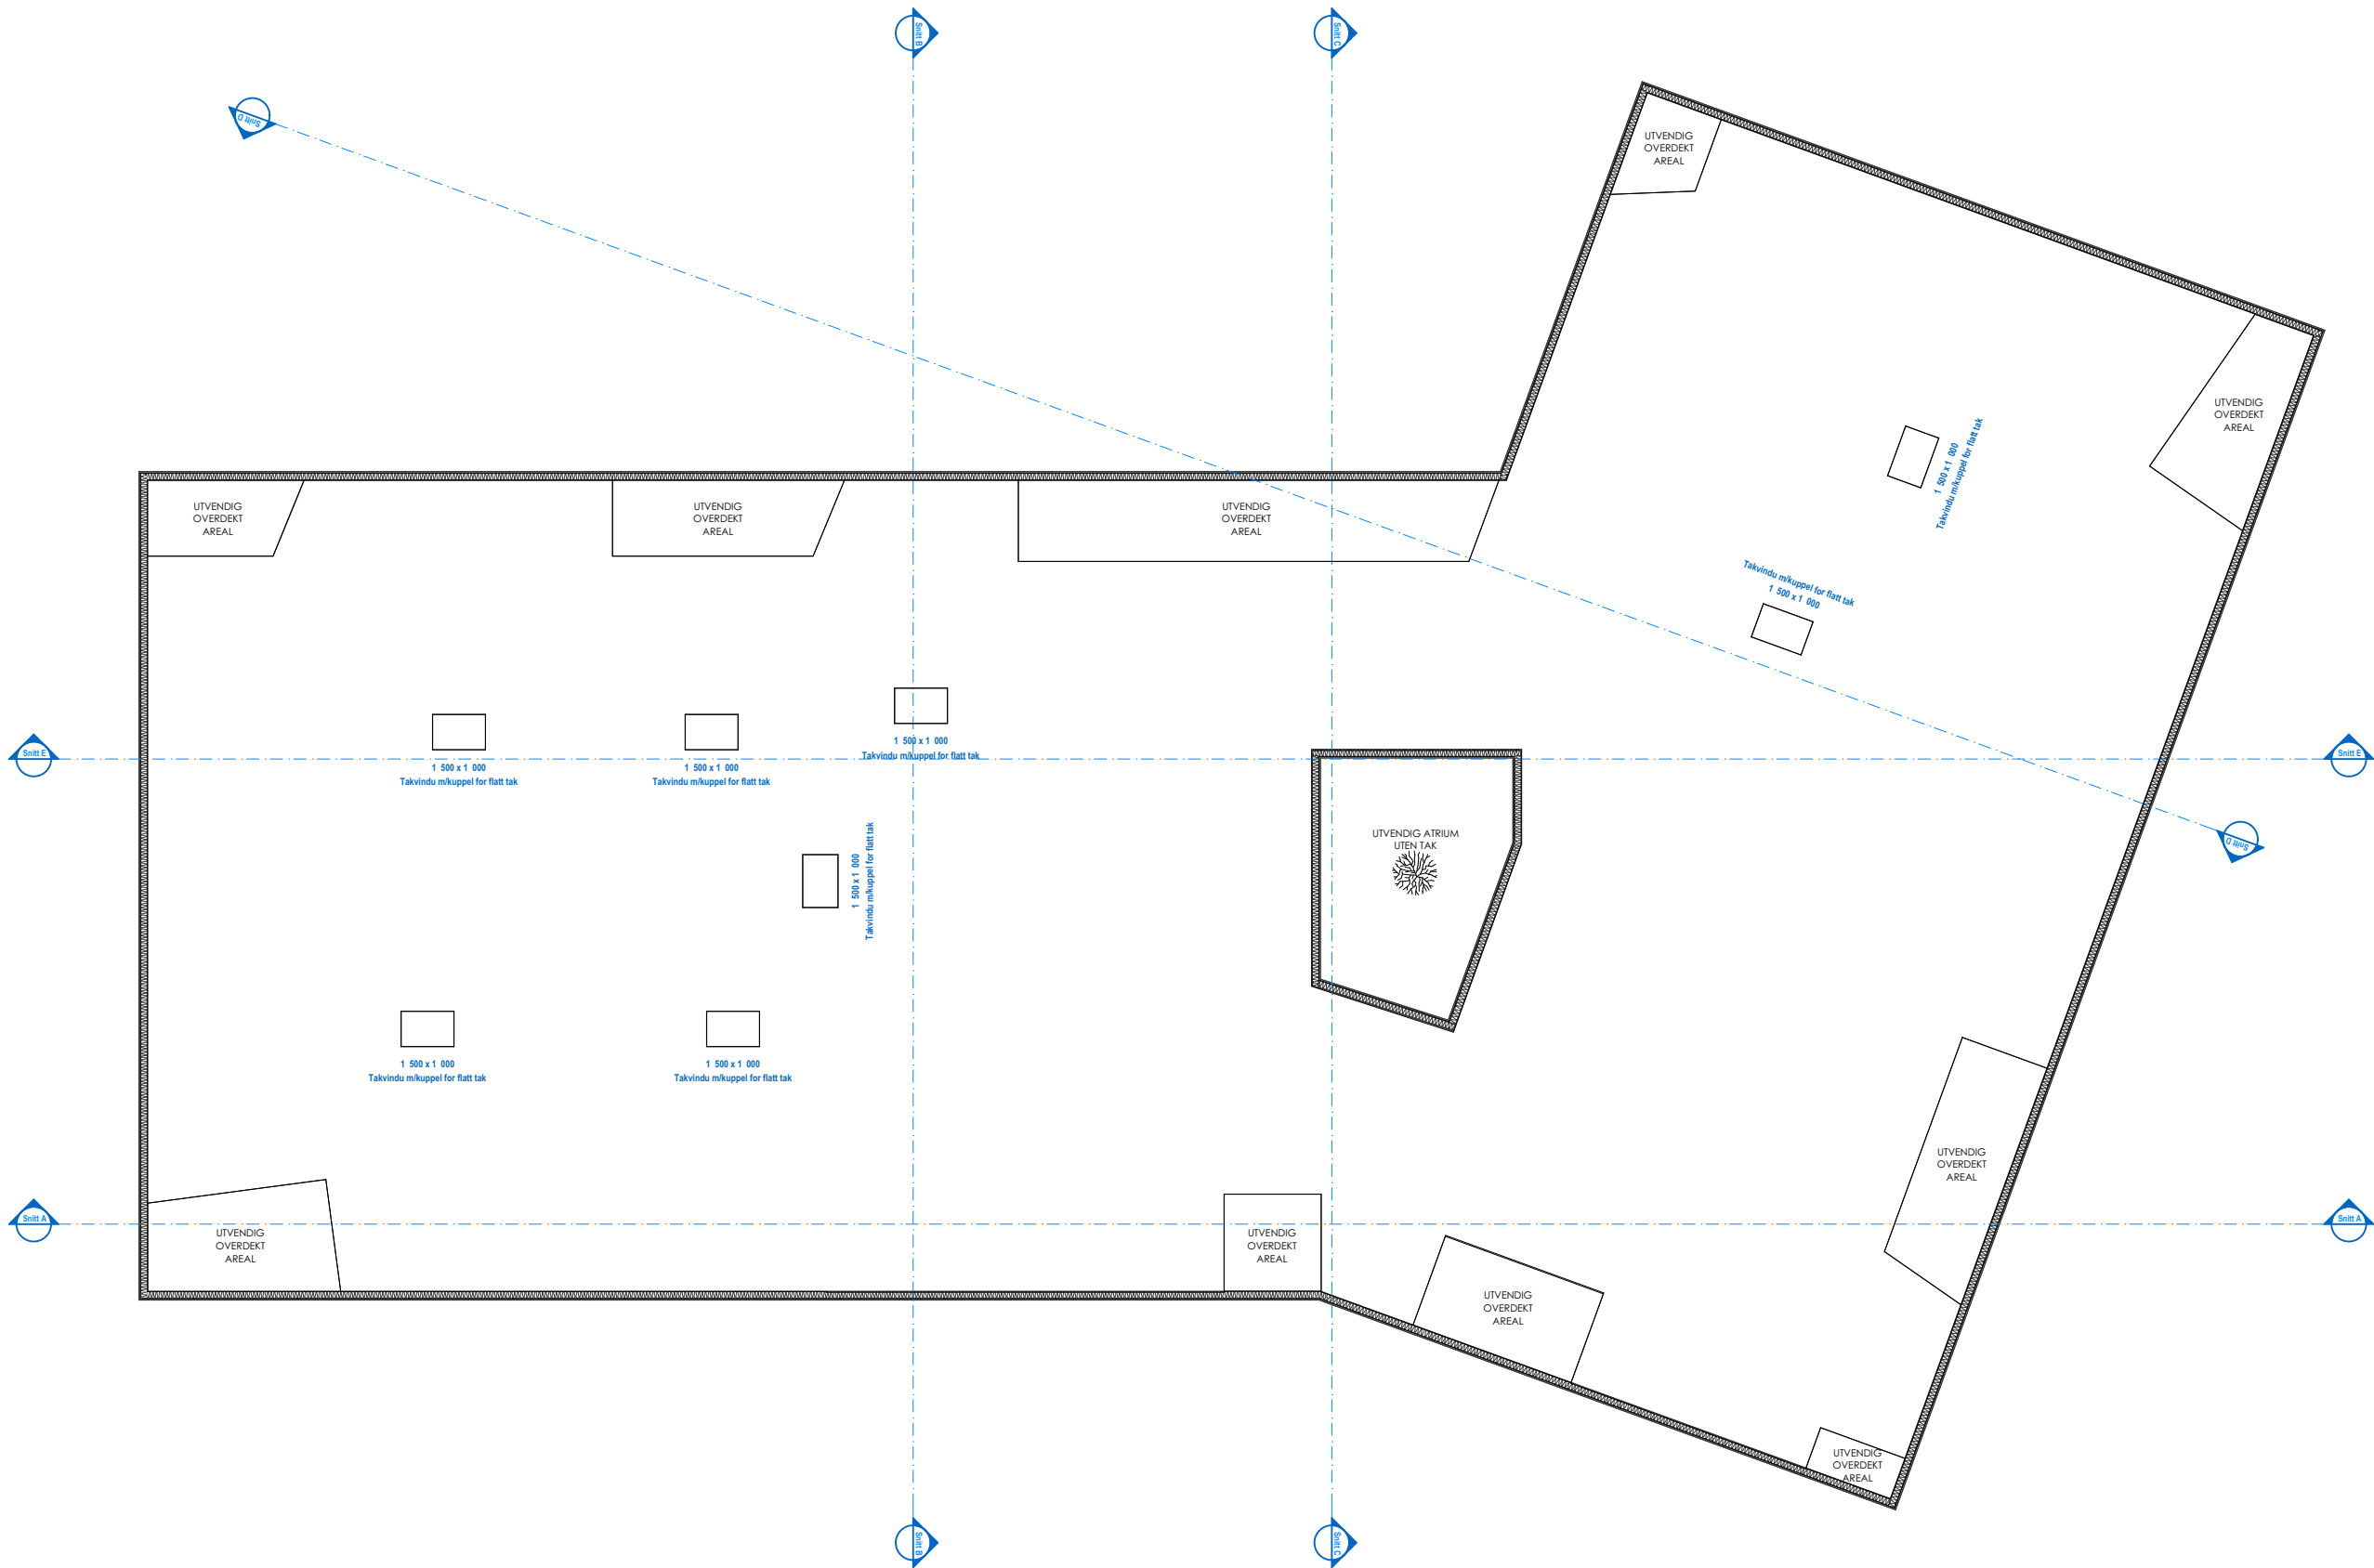

NY BARNEHAGE MEBOSTAD 7160 BJUGN
Takplan 1:200



PROSJEKT
1913

REVISJON A	02.07.2019	TEGNINGSDATO	03.06.2019
GNR/BNR	GNR/BNR	SIGN/KTR	/
KOMMUNE	BJUGN	MÅLESTOKK	1:200

A20-103