



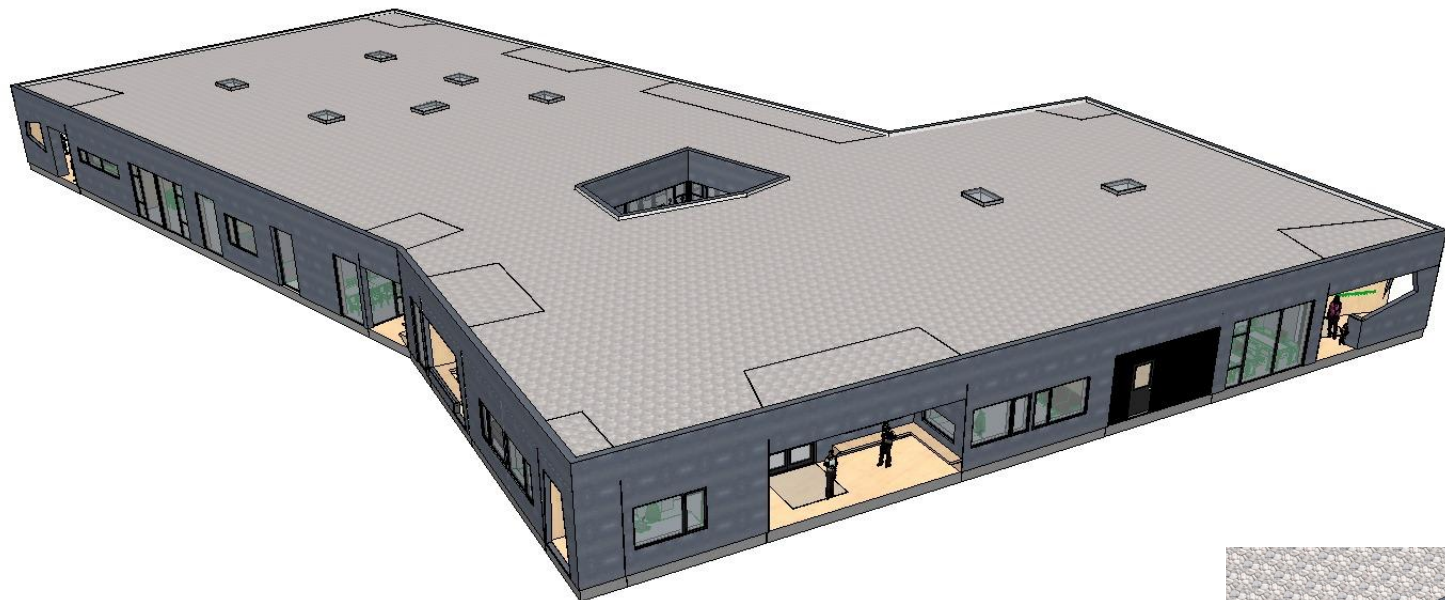


Fugleperspektiv Nord 1:250

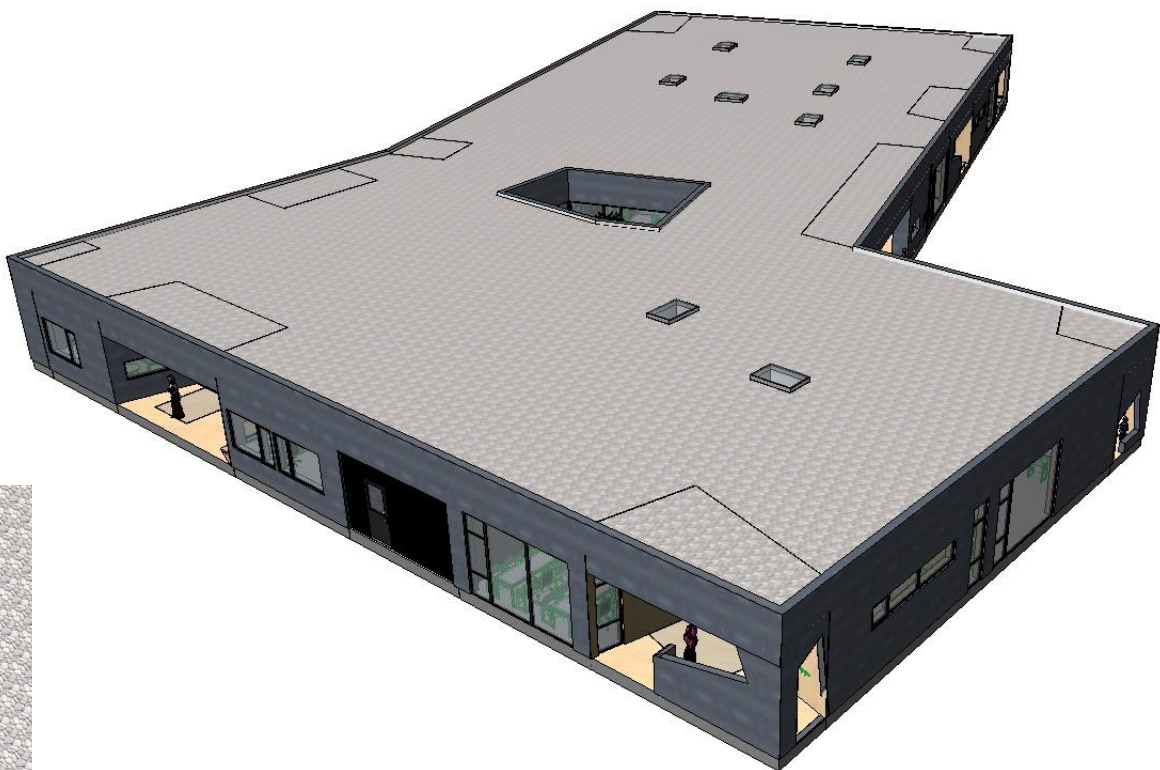


Fugleperspektiv Vest 1:250



Atrium sett ovenfra 1:500

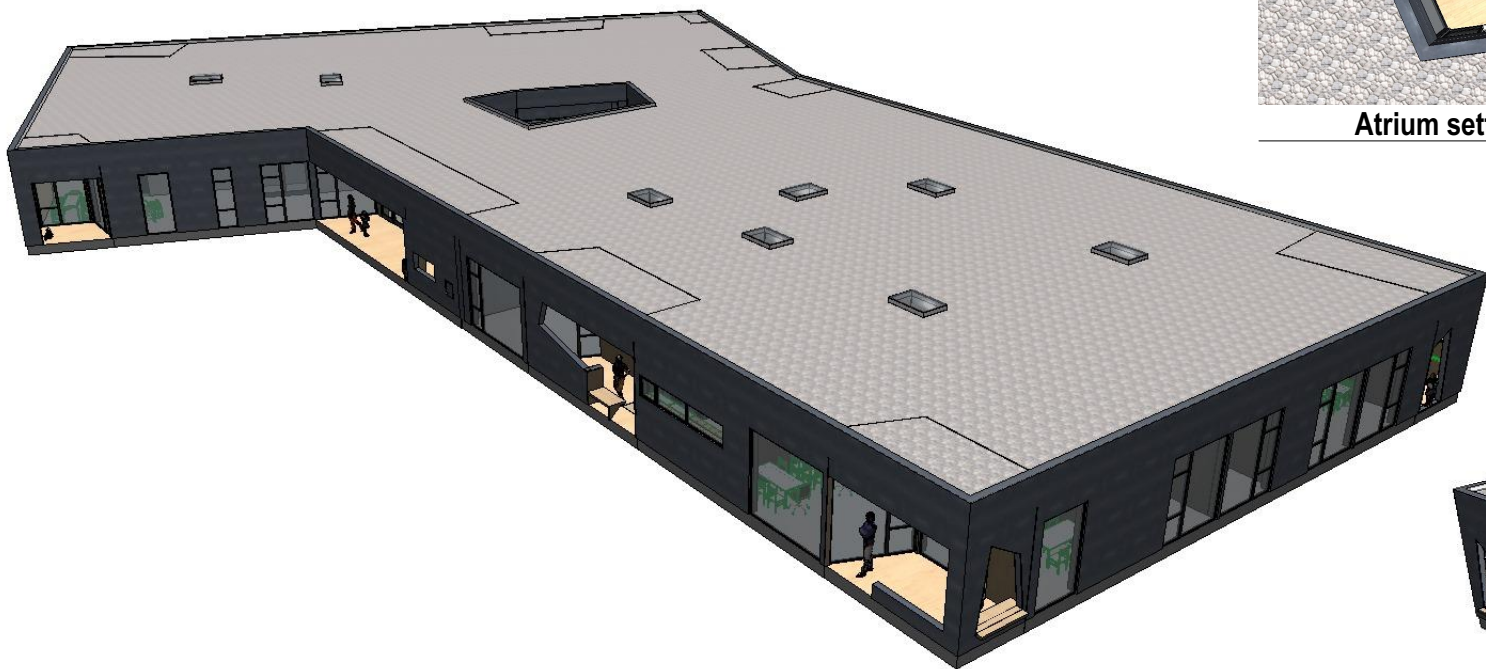

Fugleperspektiv Sør 1:250

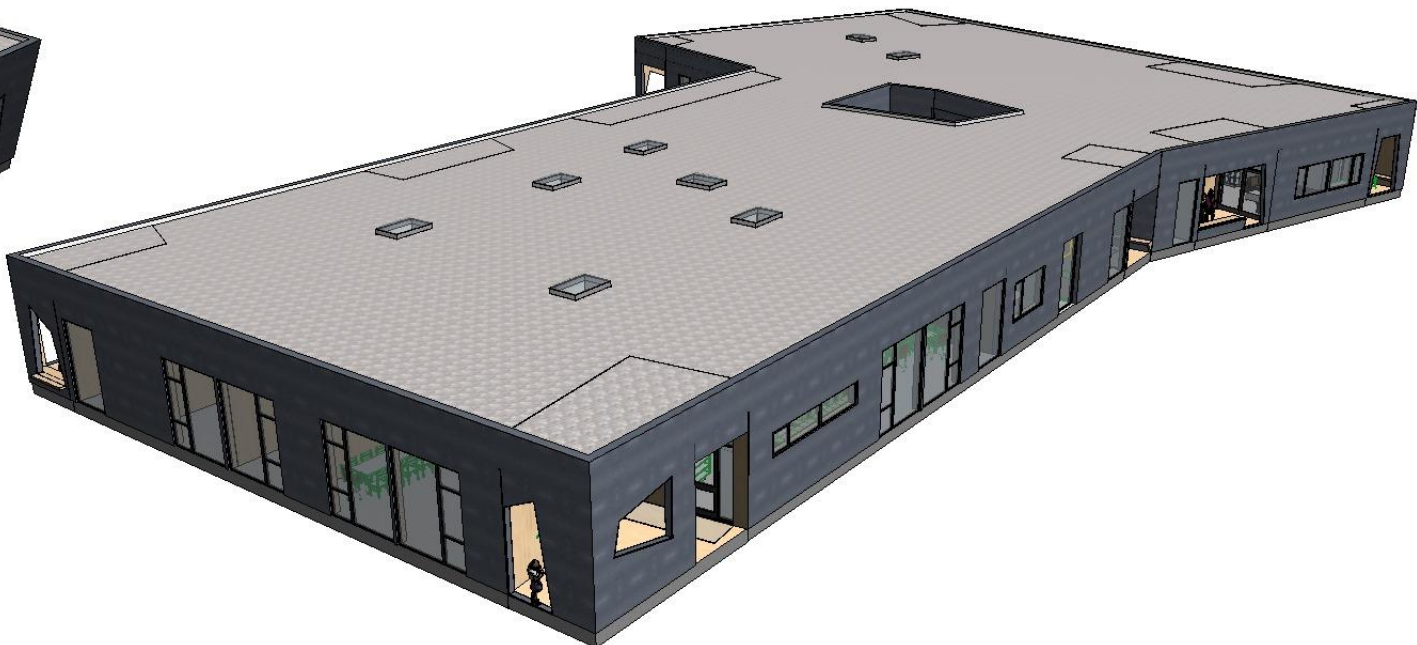

Fugleperspektiv Øst 1:250



NY BARNEHAGE MEBOSTAD 7160 BJUGN
Fugleperspektiver bygningsvolum, tak og fasader



PROSJEKT
1913

GNR/BNR		GNR/BNR	DATO	03.06.2019
SIGN/KTR				/
KOMMUNE		BJUGN	MÅLESTOKK	1:250, 1:500

A82-1