


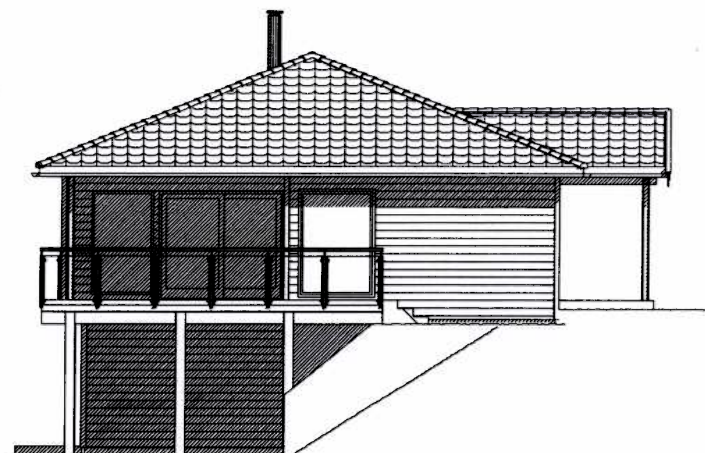


FASADE



FASADE



FASADE

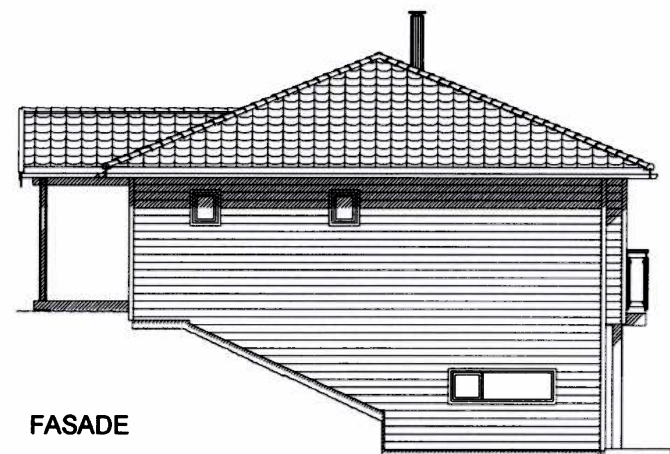

FASADE

1	Valmet tak, liggende kledning	Odd	14.11.2019
Rev.nr.:	Rev.:	Tegn. / Dato:	Kontr.:
Tiltakshaver :		Nr.	A05+
Byggeplass :	NES		
Kommune :	BJUGN		
Målestokk: 1:100	DAK av: BEK	Dato: 03.06.2018	Kontr.: RAN
		Dato: 03.06.2018	Arkivnr.:s921
Tegning		Hustype	
FASADER		FRONT VARIANT	
Arkitekt:	Denne tegning tilhører Nordbohus AS. Etterligning kfr. lov om åndsverk av 12.5.1961.		

