





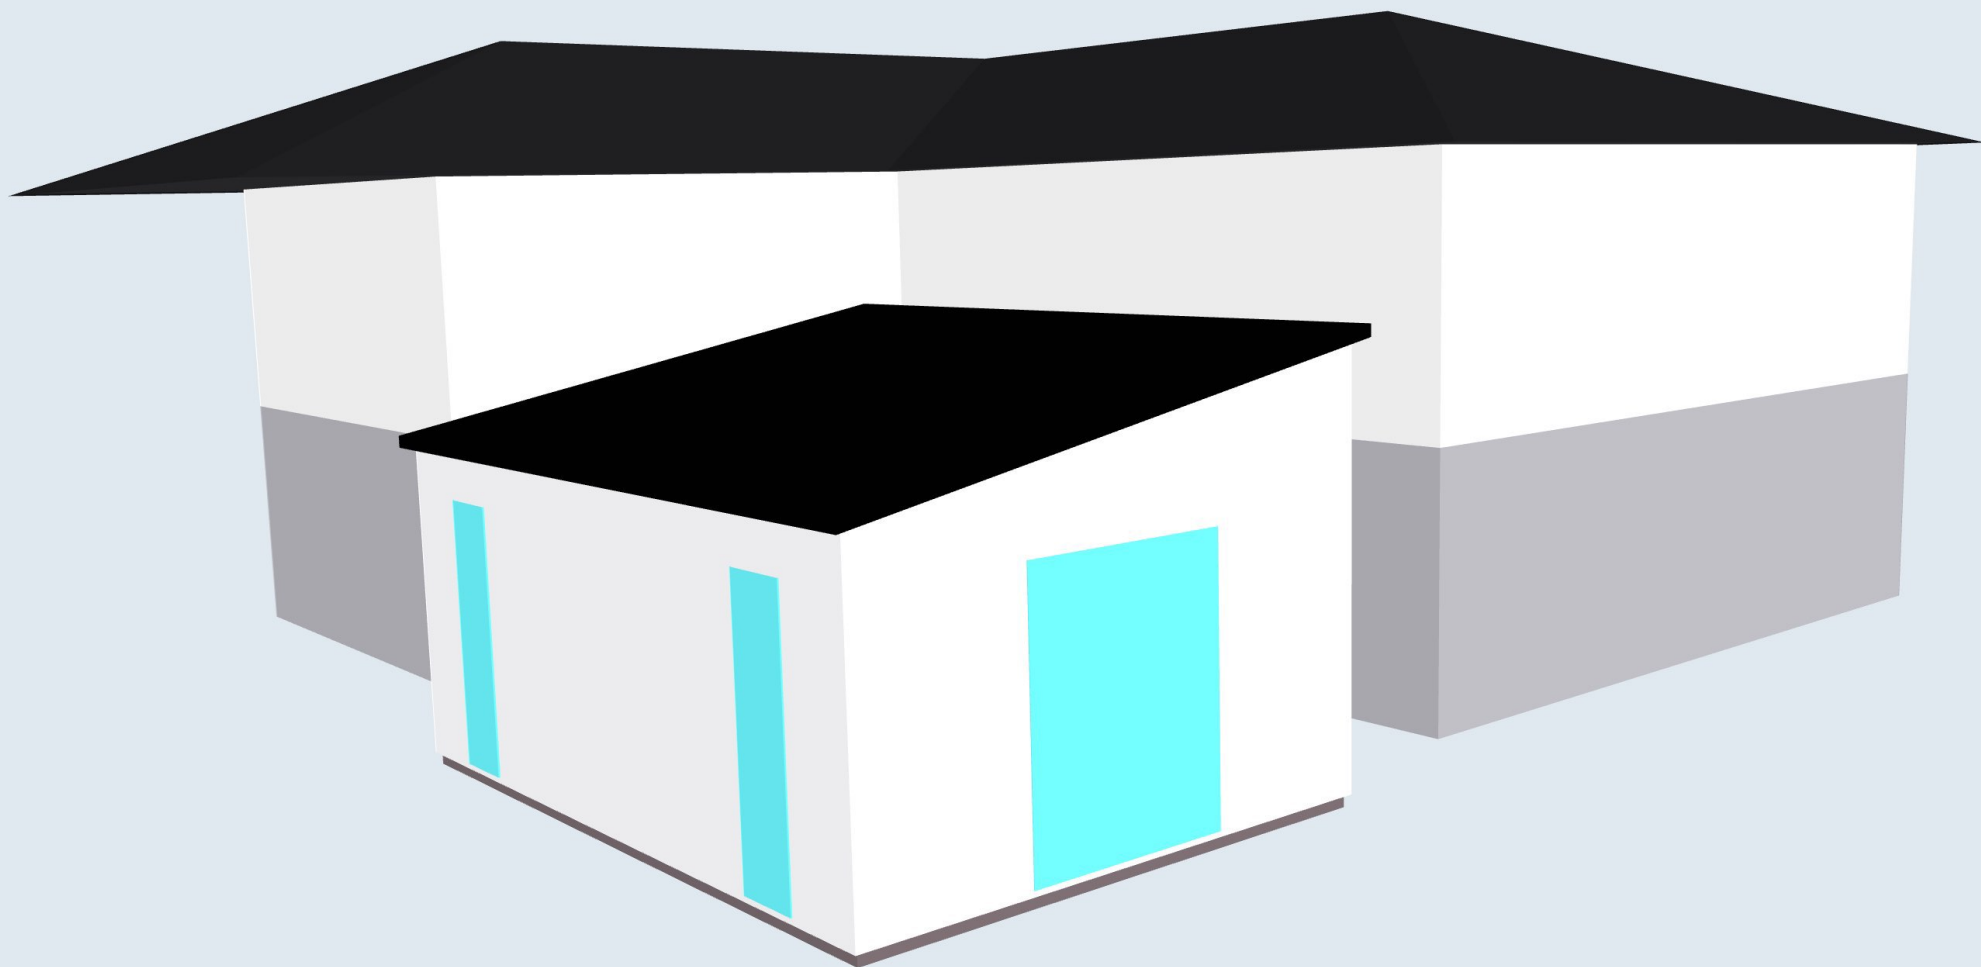

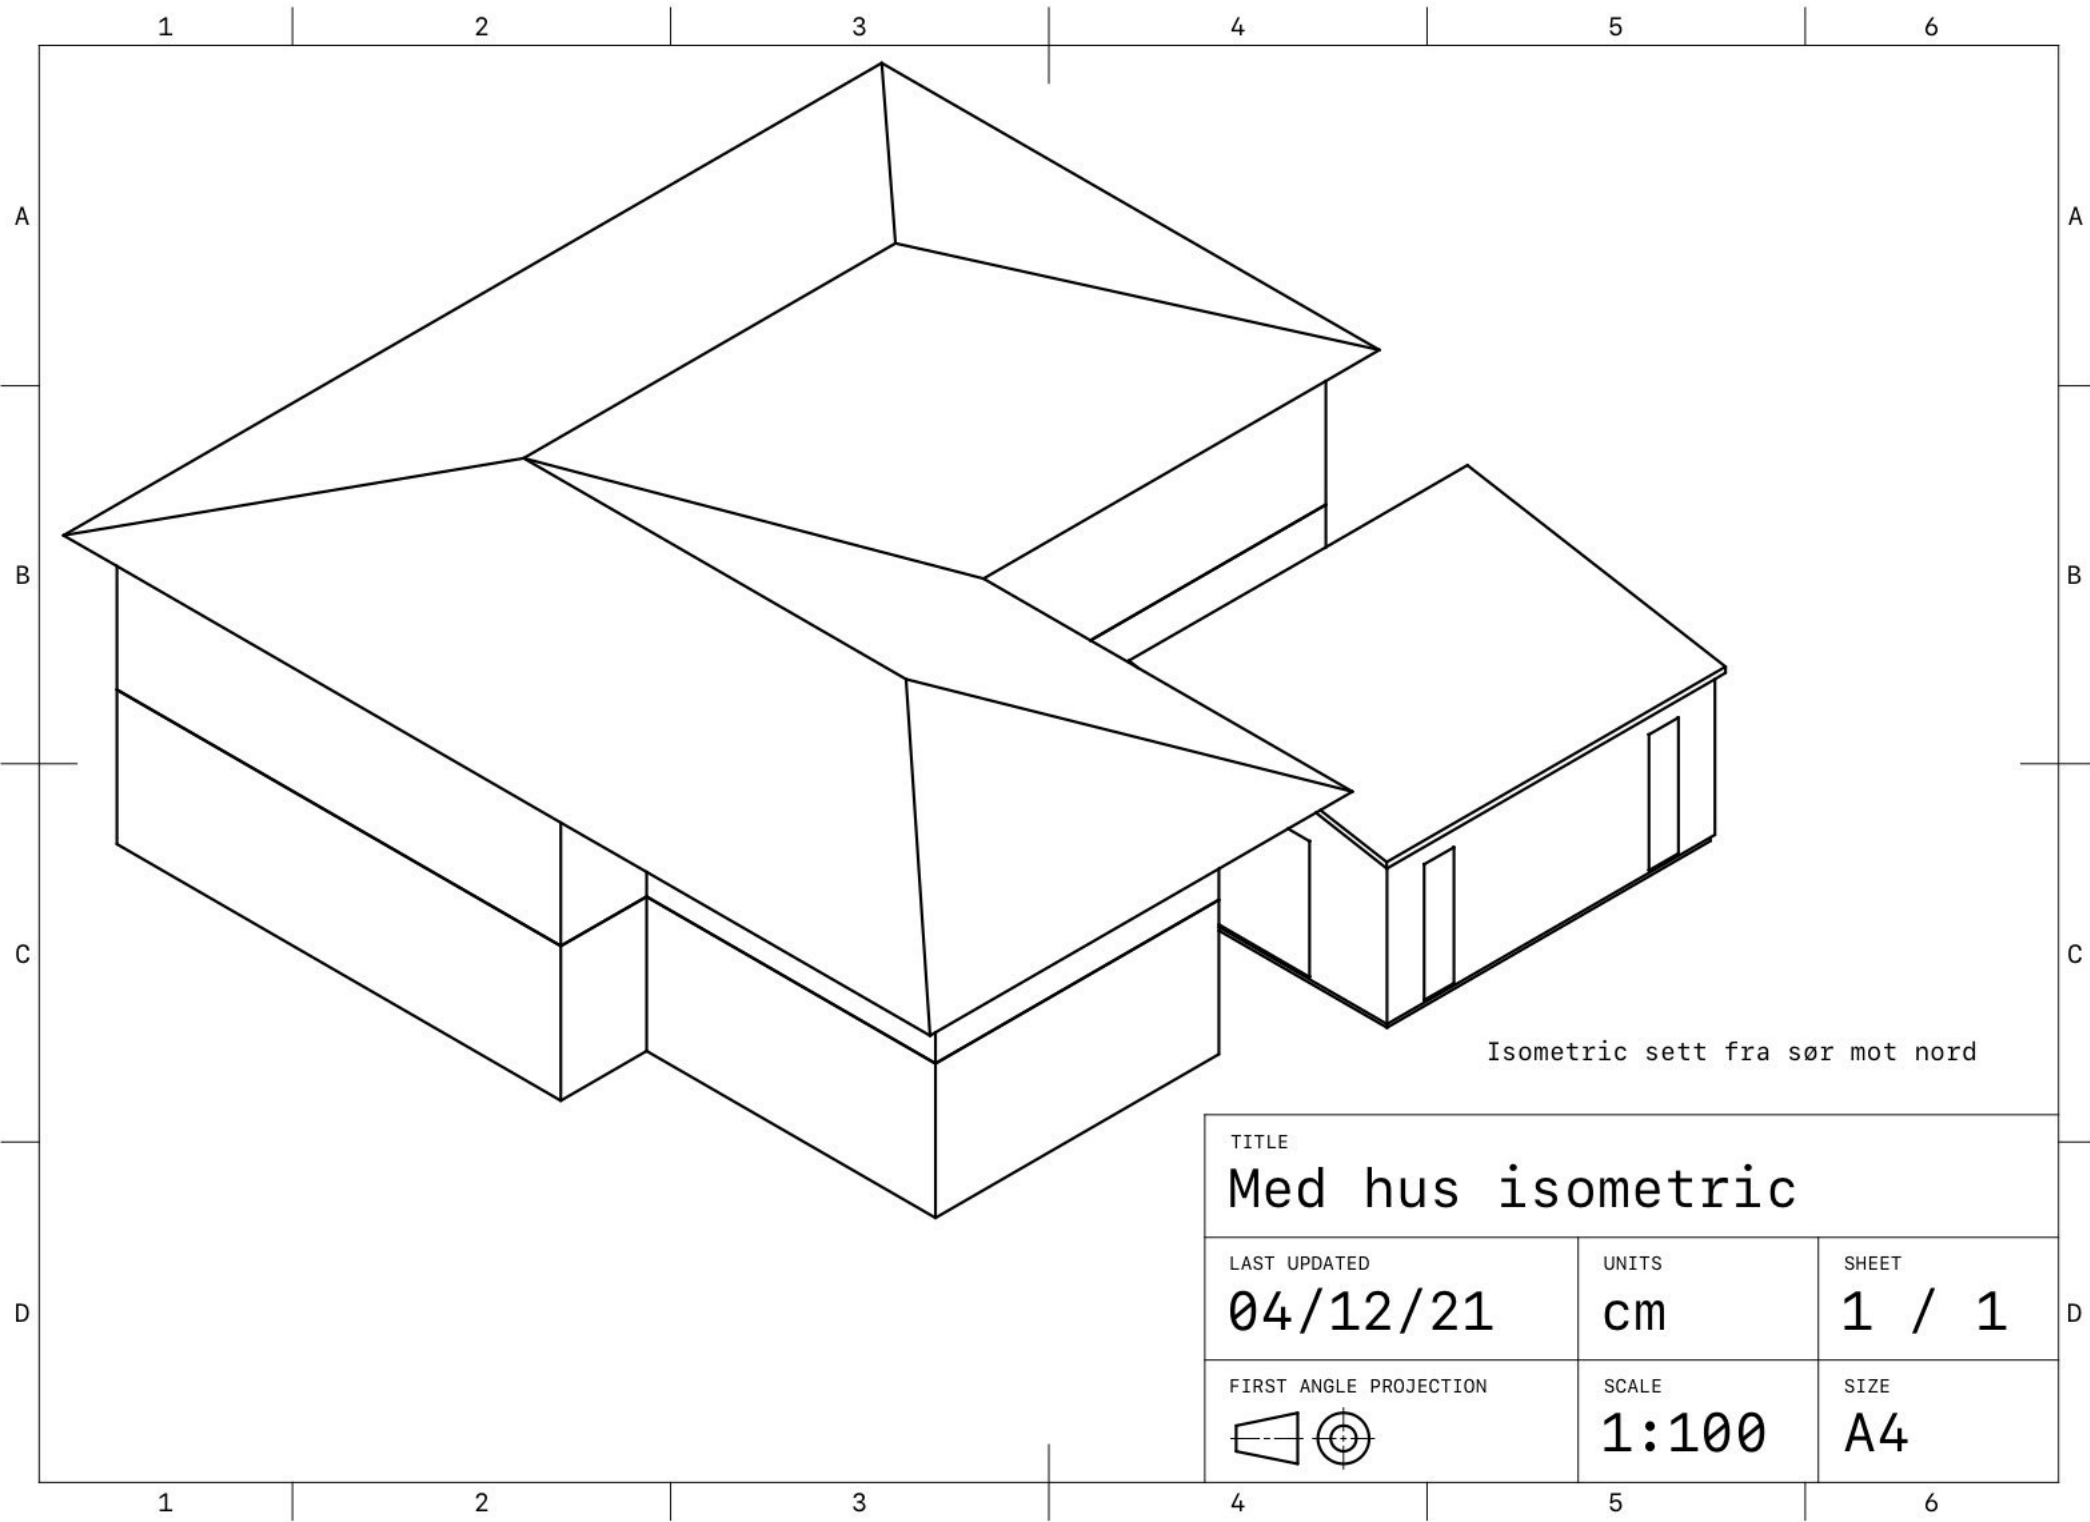



TITLE		
Med hus isometric		
LAST UPDATED	UNITS	SHEET
04/12/21	cm	1 / 1
FIRST ANGLE PROJECTION	SCALE	SIZE
	1:100	A4

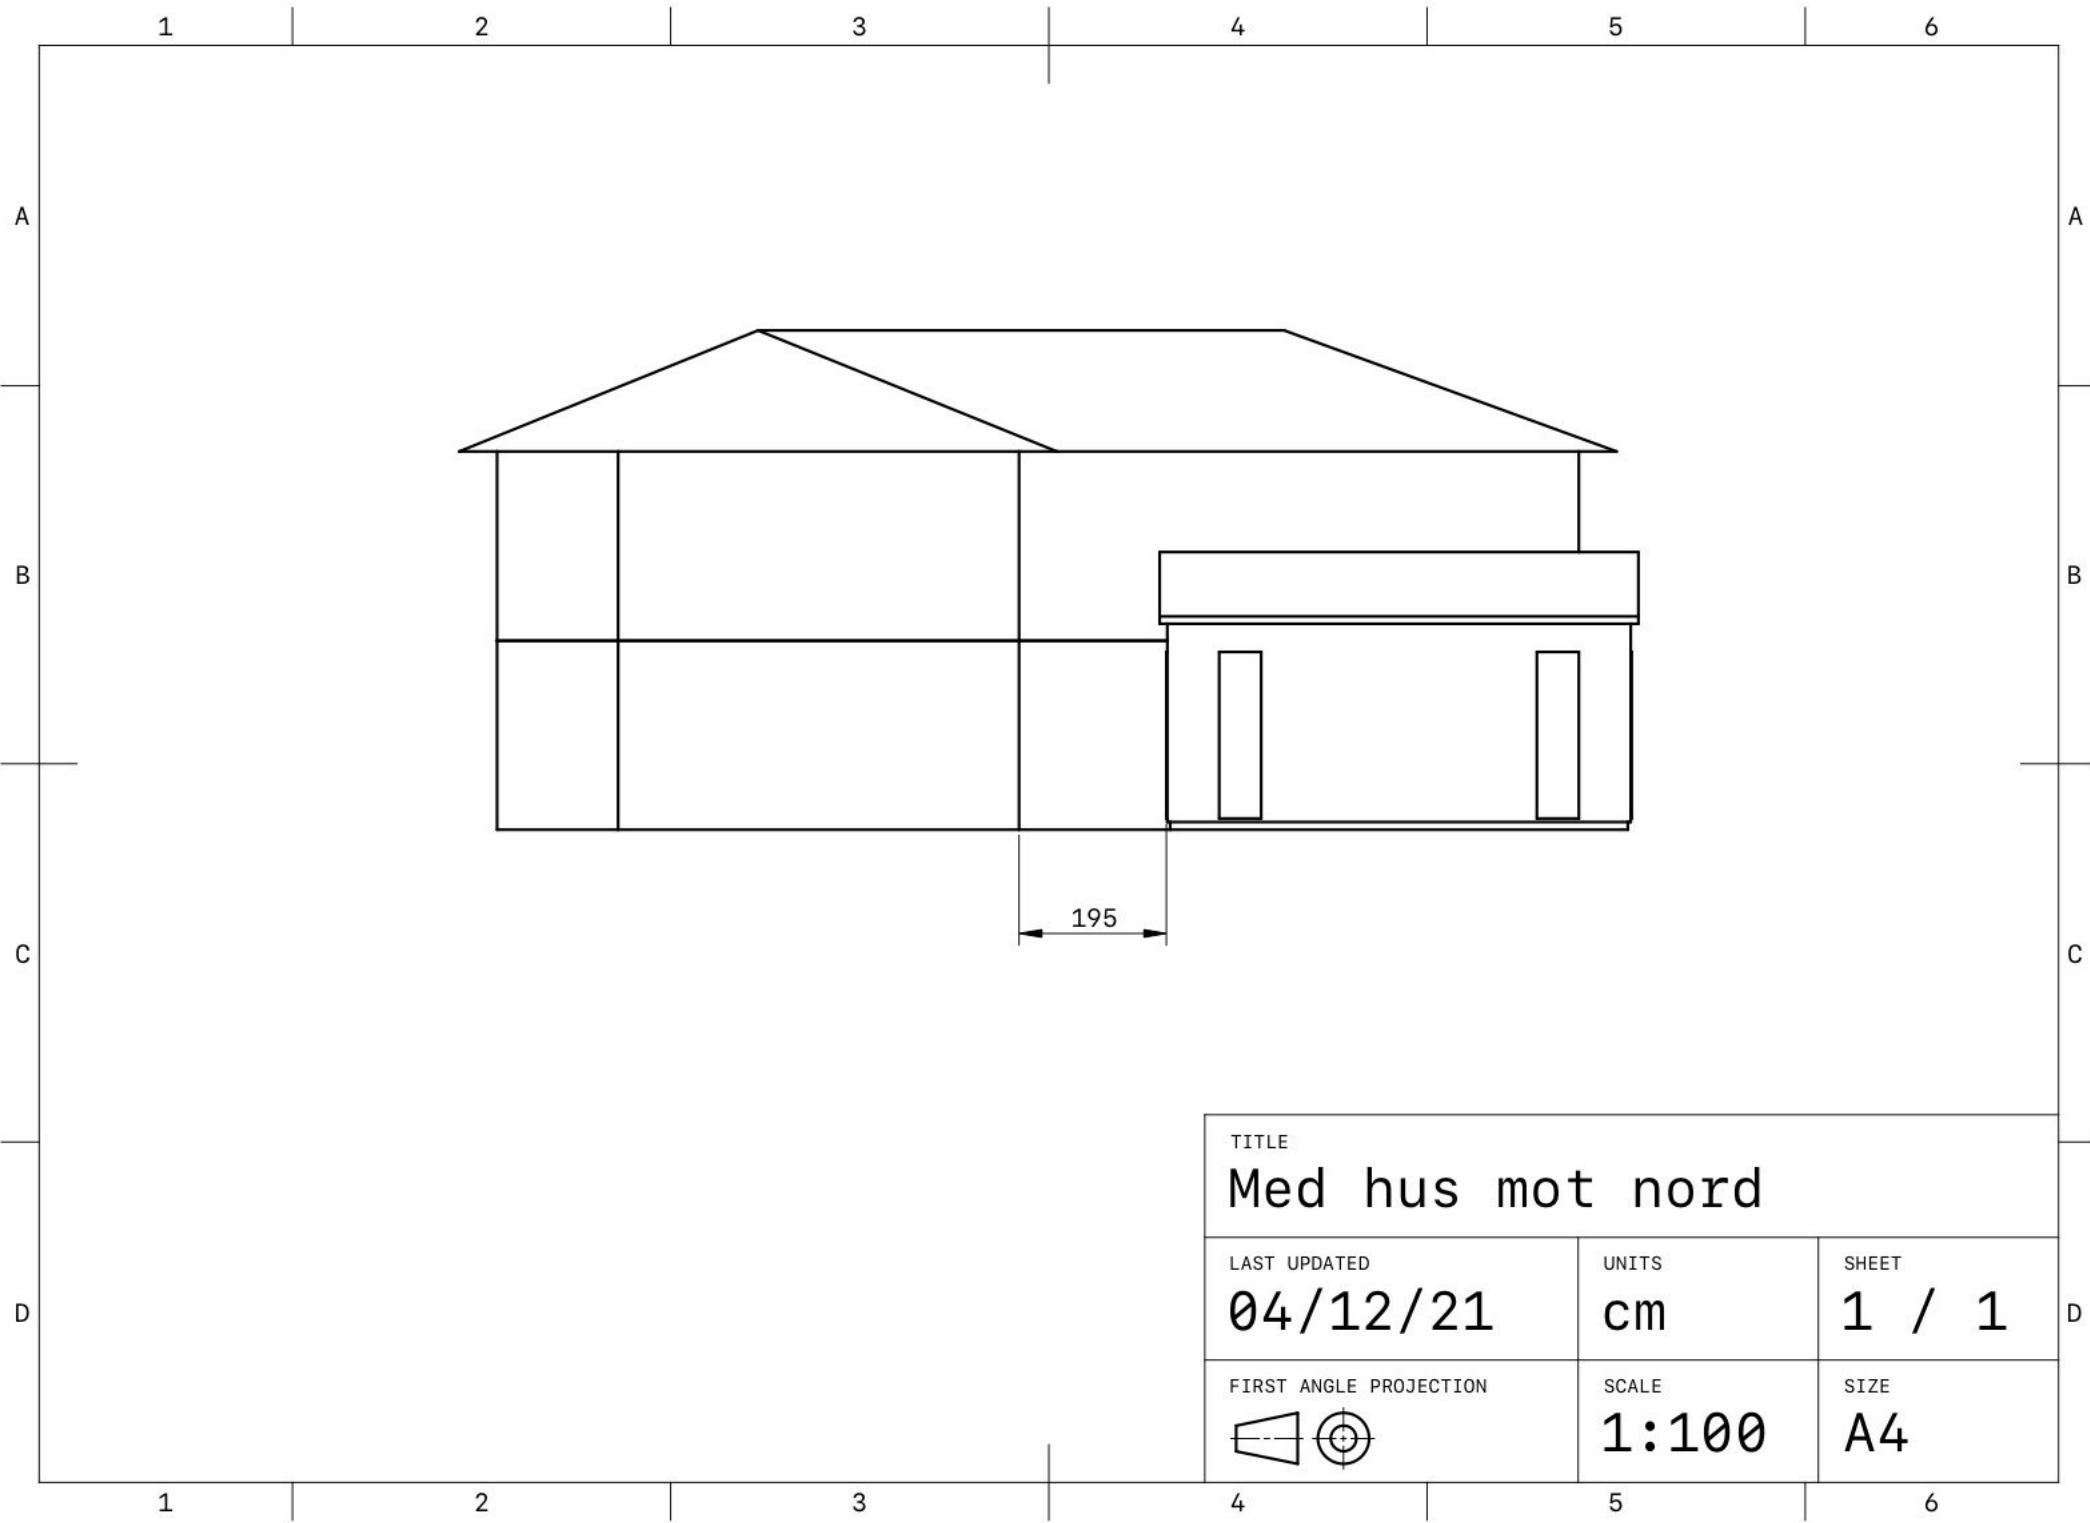

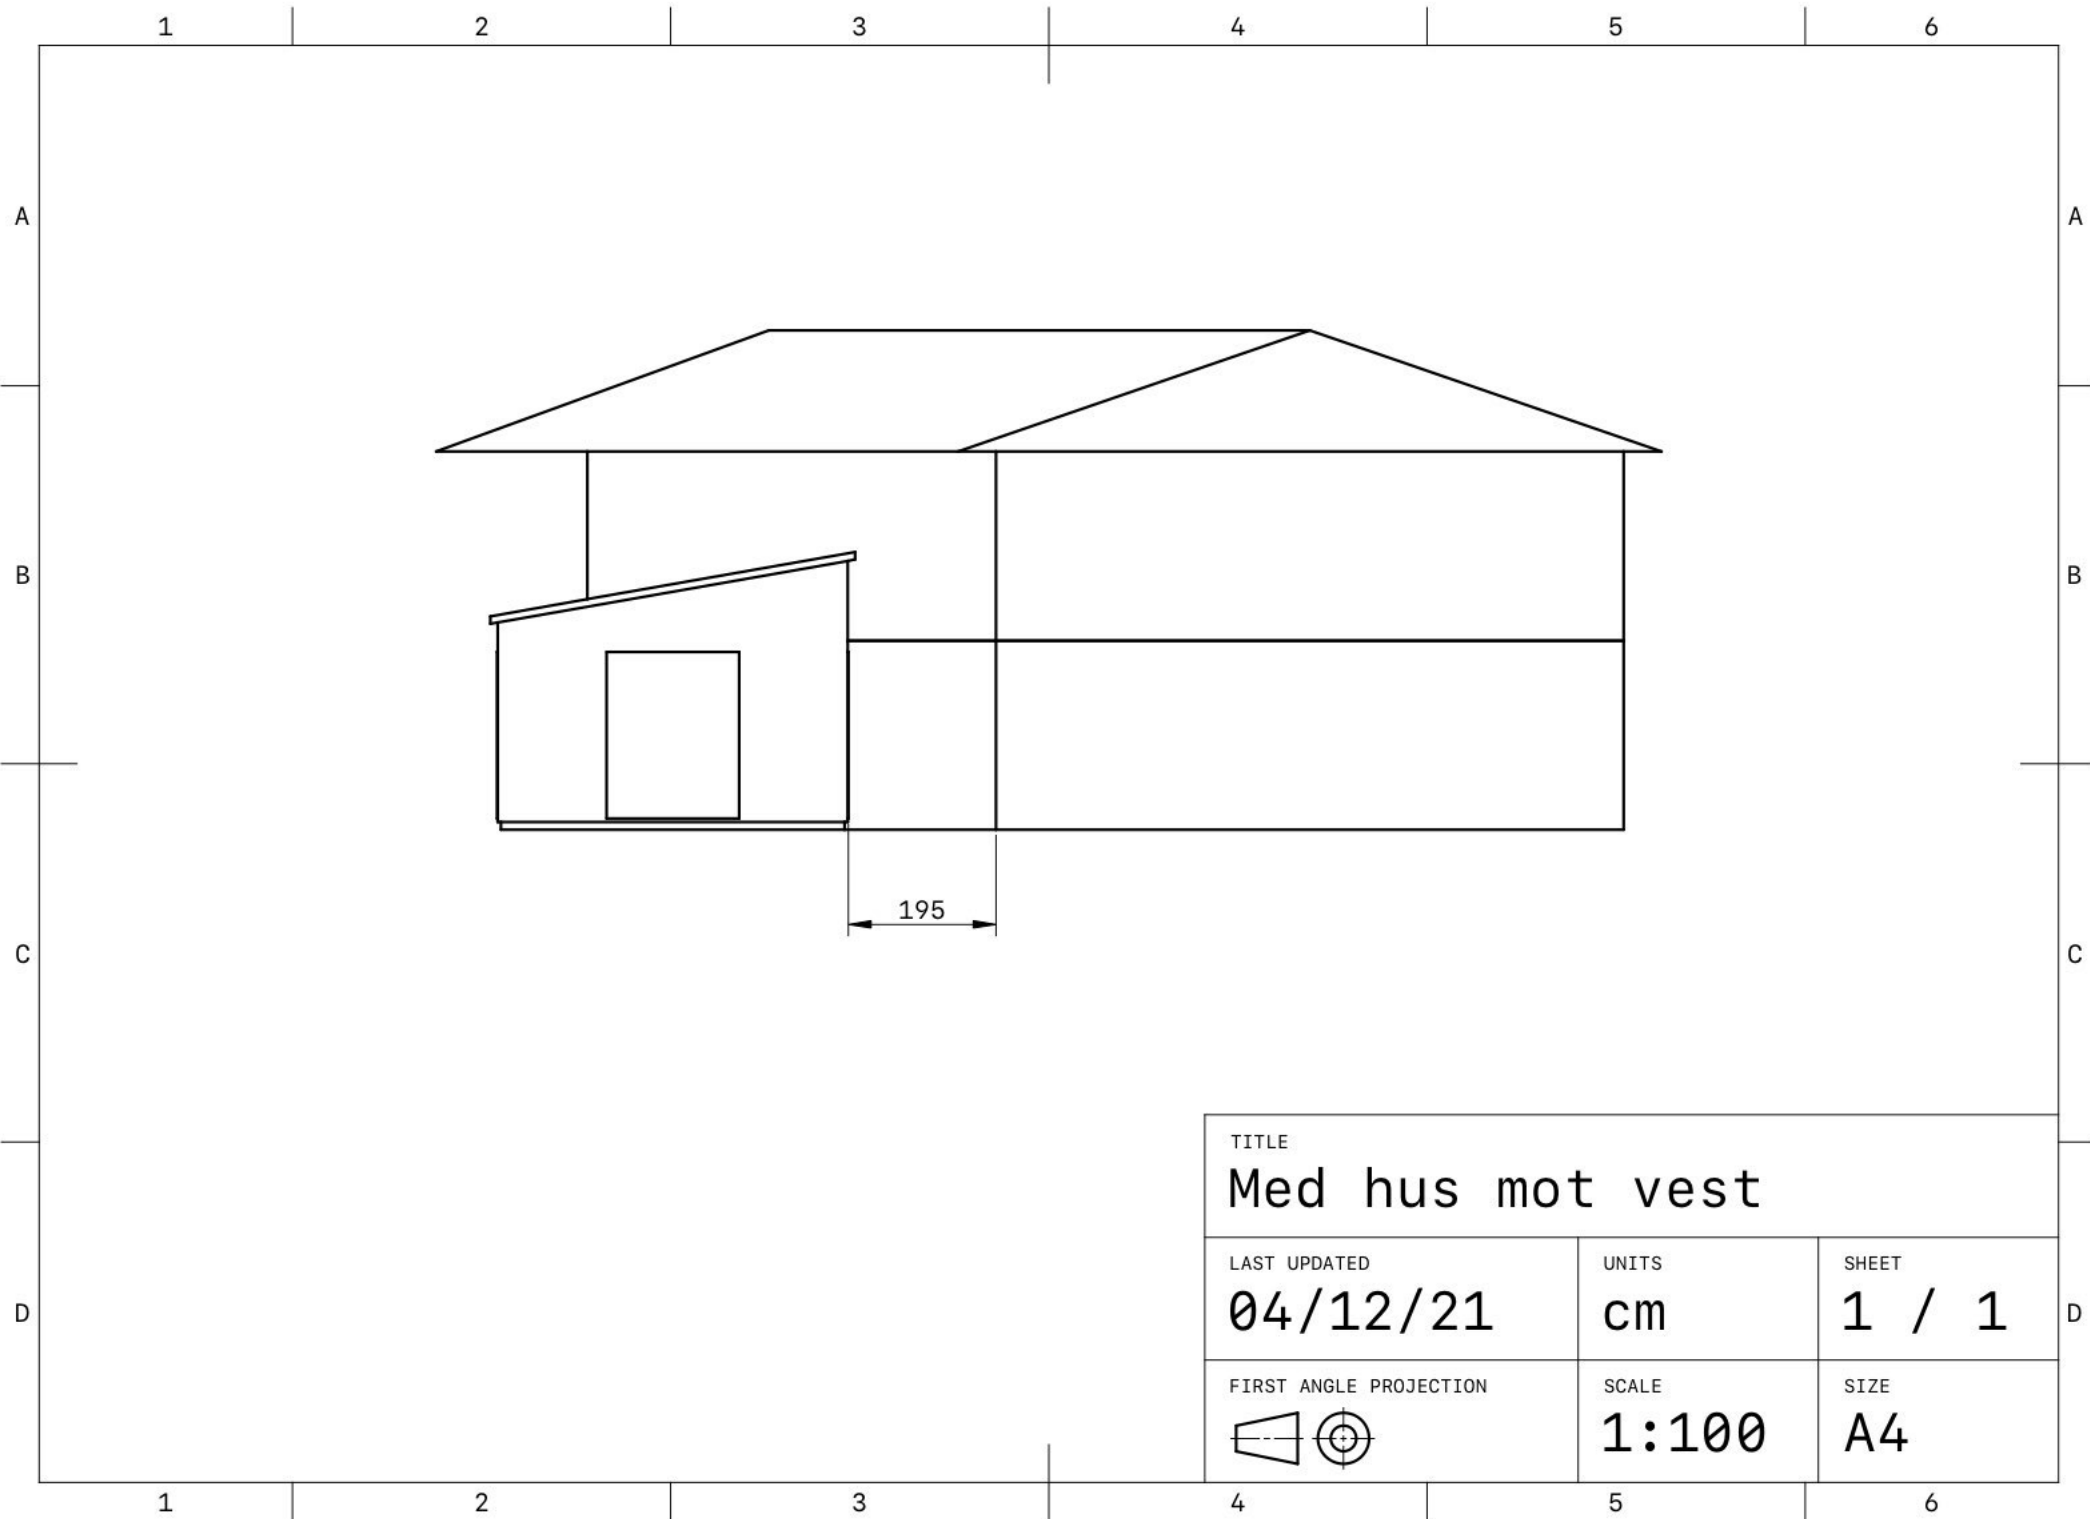

TITLE		
Med hus mot vest		
LAST UPDATED	UNITS	SHEET
04/12/21	cm	1 / 1
FIRST ANGLE PROJECTION	SCALE	SIZE
	1:100	A4

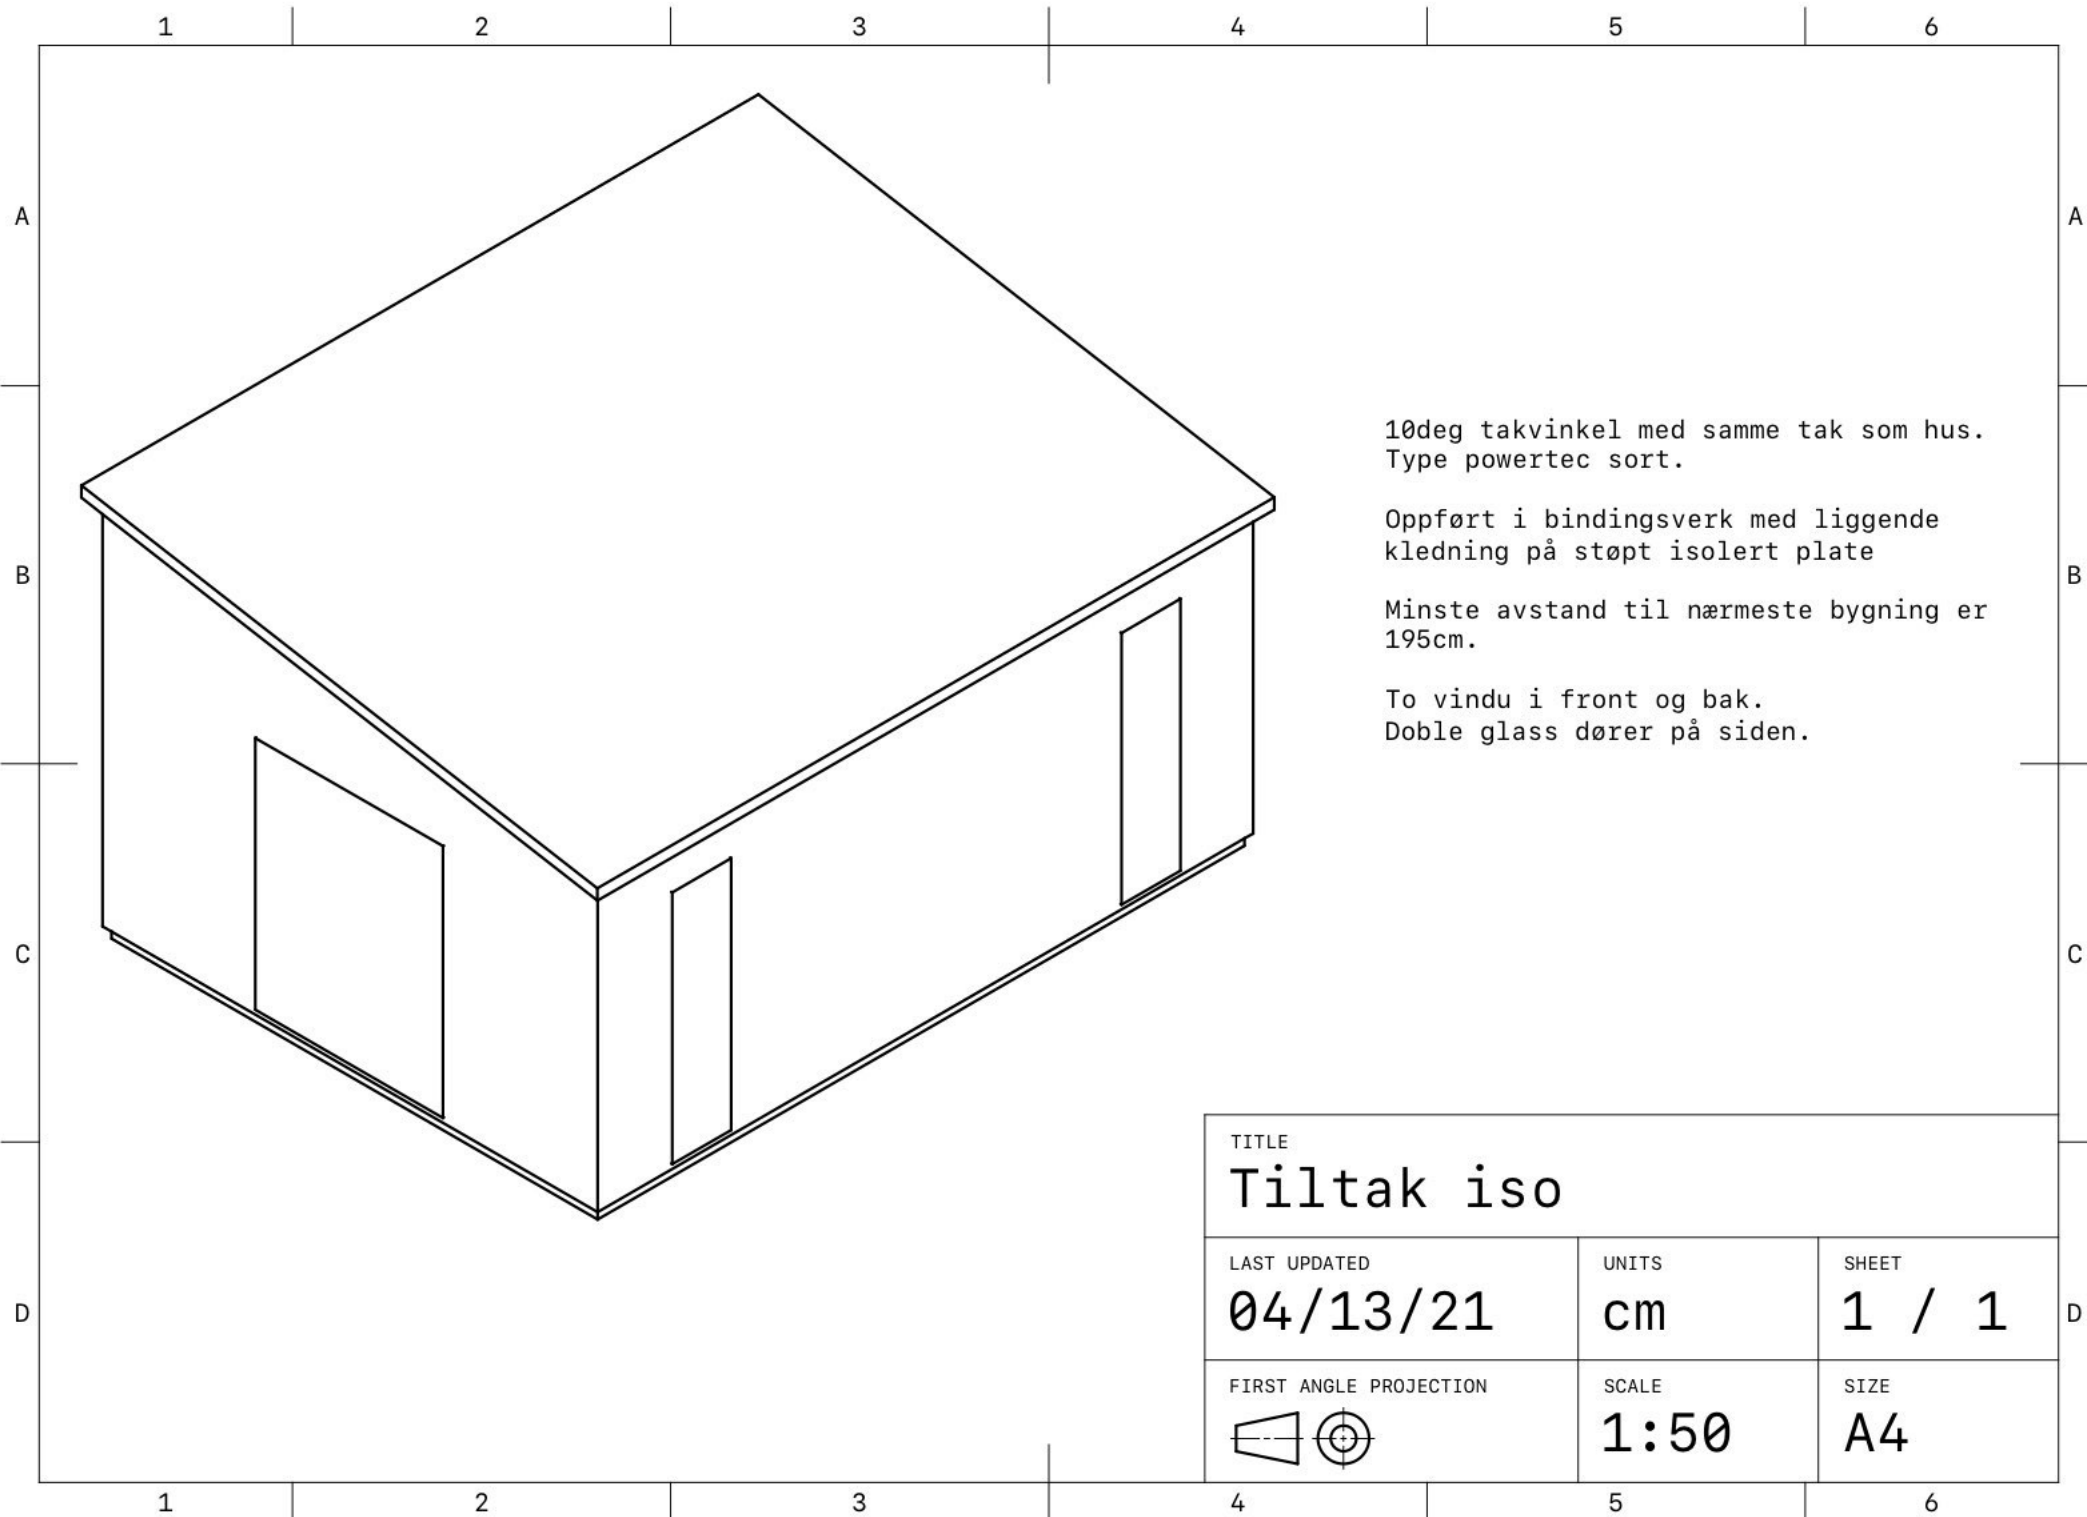

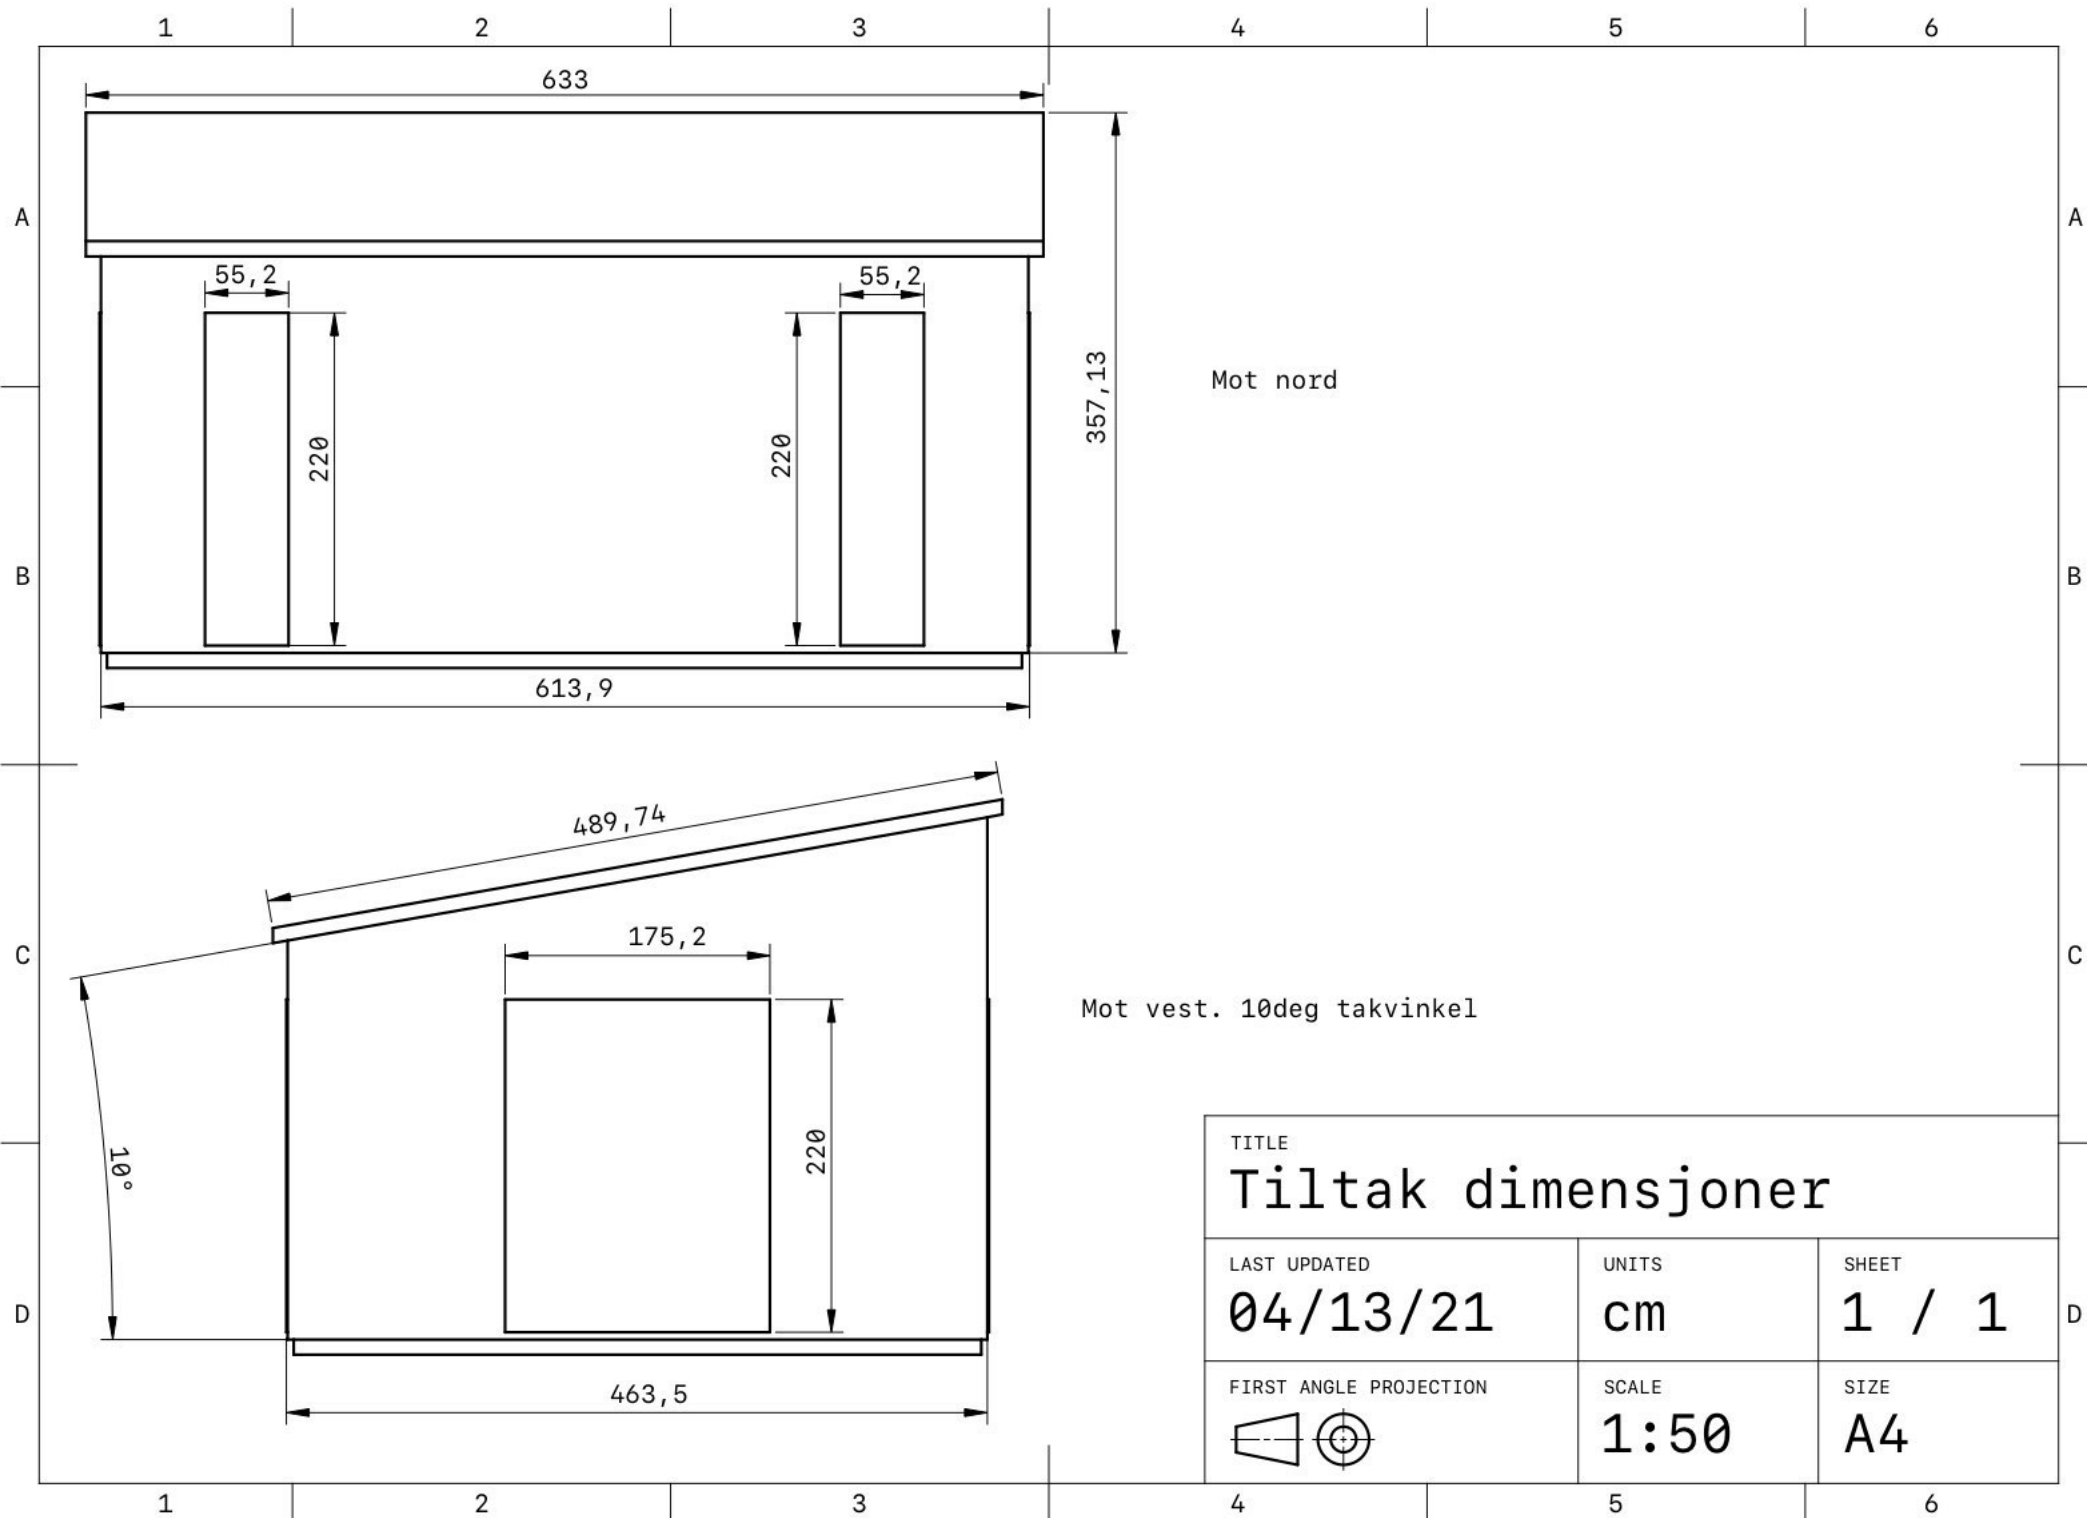

TITLE		
Tiltak dimensjoner		
LAST UPDATED	UNITS	SHEET
04/13/21	cm	1 / 1
FIRST ANGLE PROJECTION	SCALE	SIZE
	1:50	A4

