
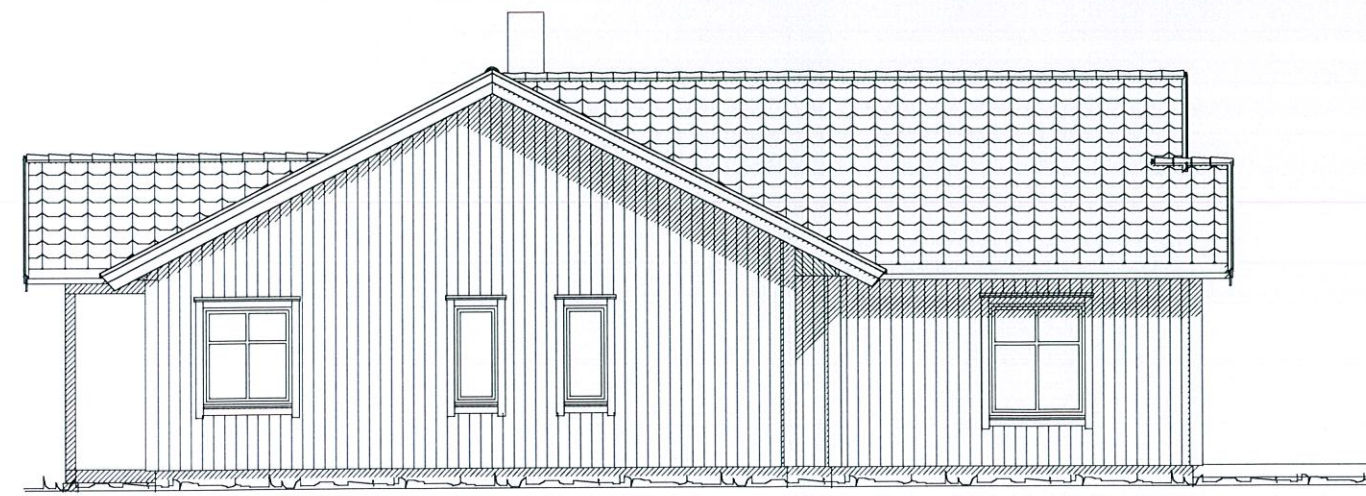
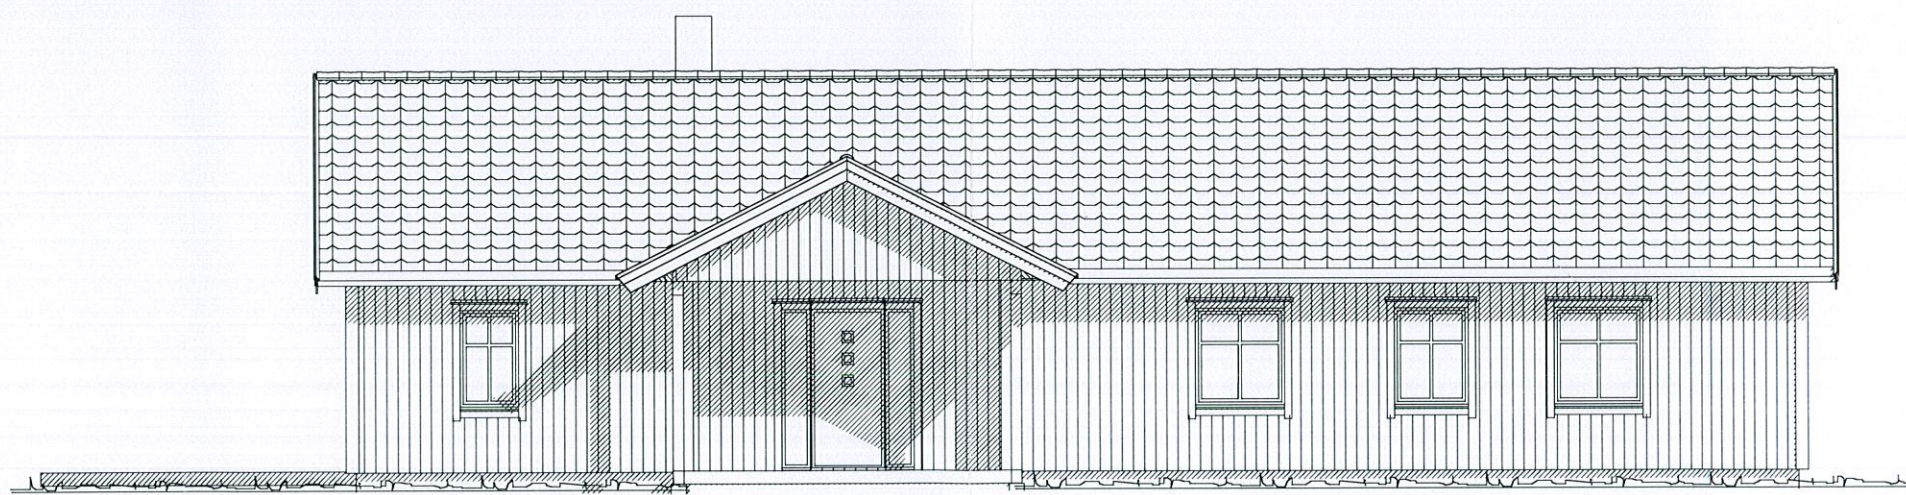
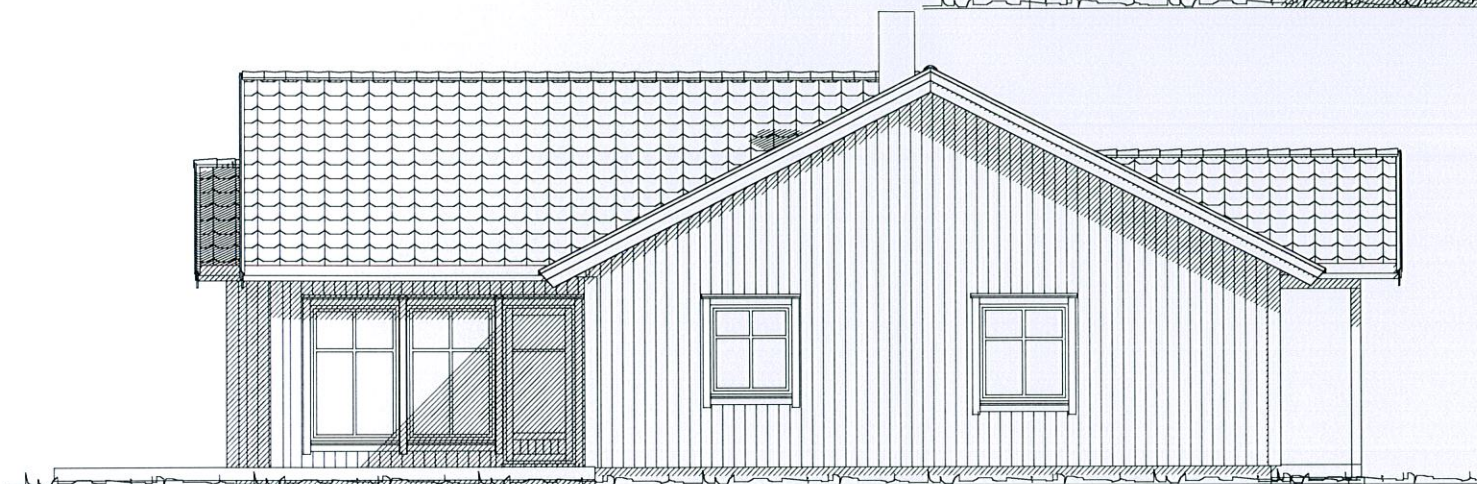


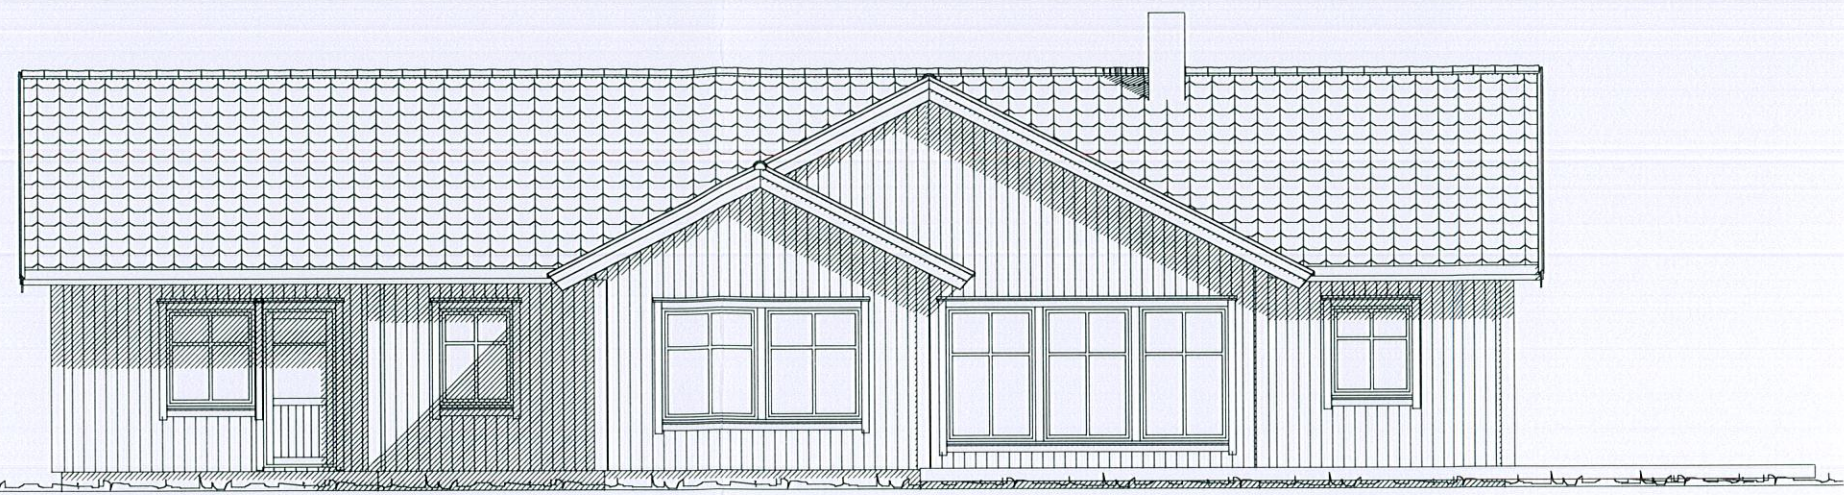

Bolig

01 15.05.2018BJ div endringer vindu

DATA DESIGN SYSTEM

idehytta

Tiltakshaver: Jonas Hagen

Byggested: Råkvåg

Kommune: Indre Fosen

Gnr: 172 Bnr: 17 Mål: 1: 100

Fasader

Tlf: 73975203 Fax: 73979151
E-post: idehytta@idehytta.no



Dato: 03.05.2018

Tegn: BJ

Prosjekt: Hagen

Tegn.nr: 502

© Tegningen er beskyttet i h.t. lov om opphavsrett

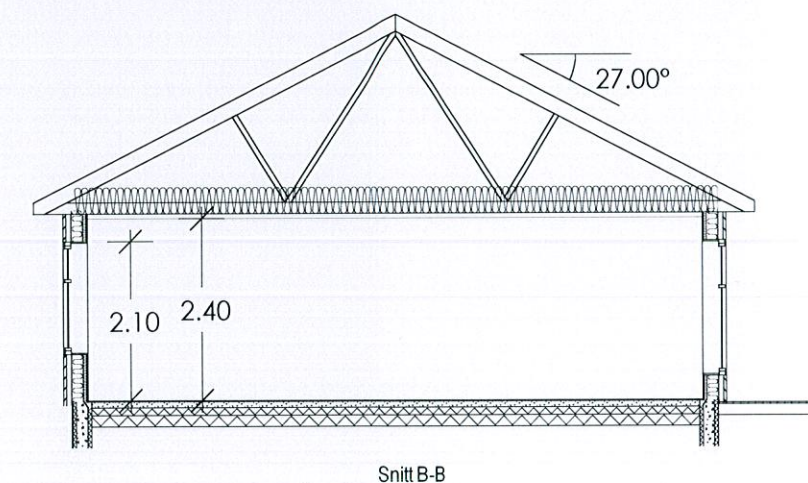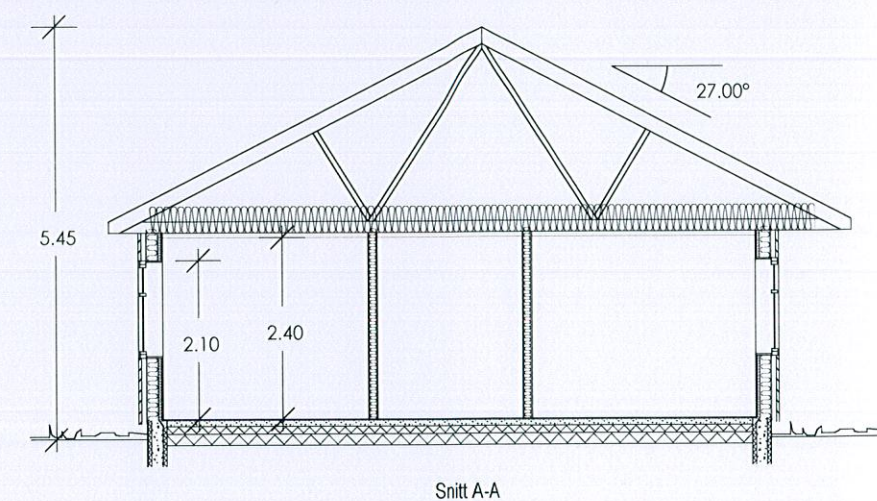 DATA DESIGN SYSTEM

© Tegningen er beskyttet i.h.t. lov om opphavsrett.