




Fasada Sör

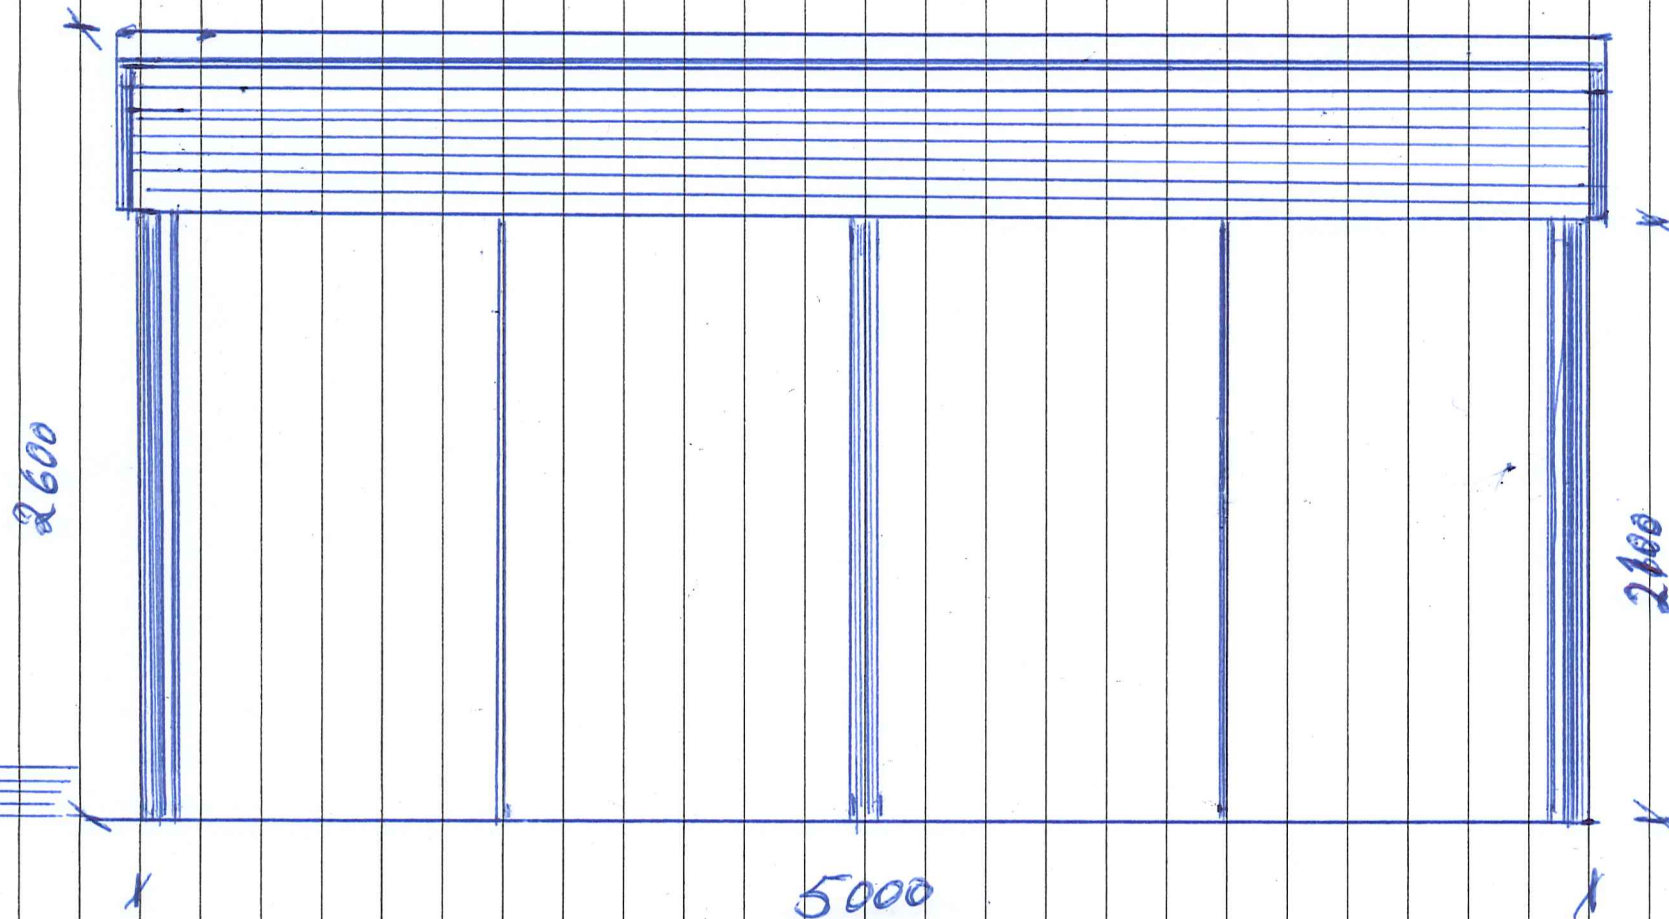


Fasade Nord

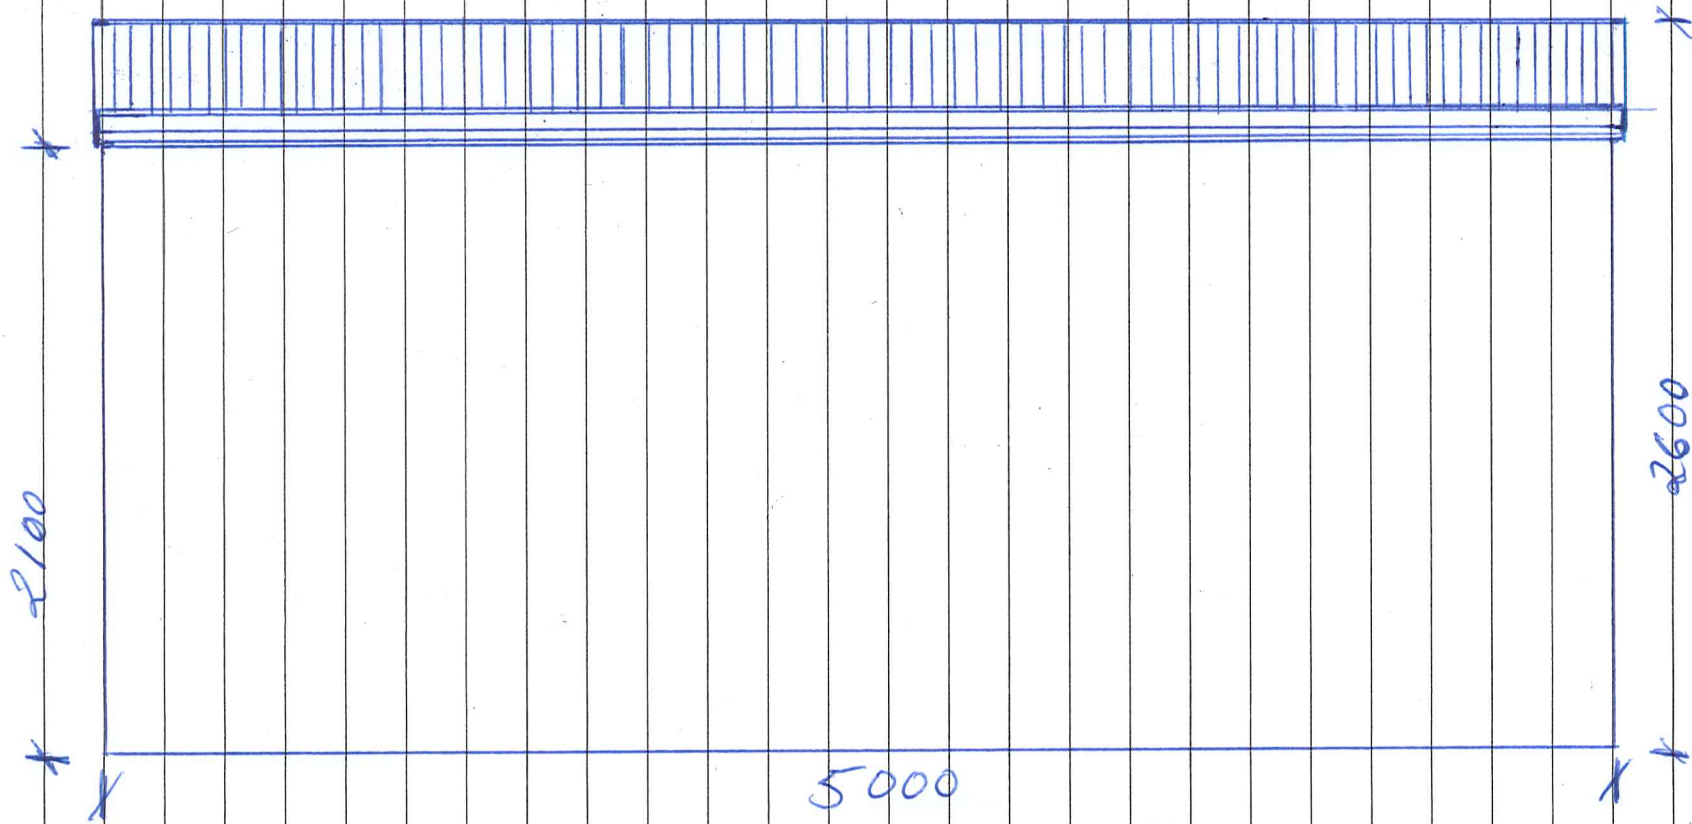

Fasade Ost

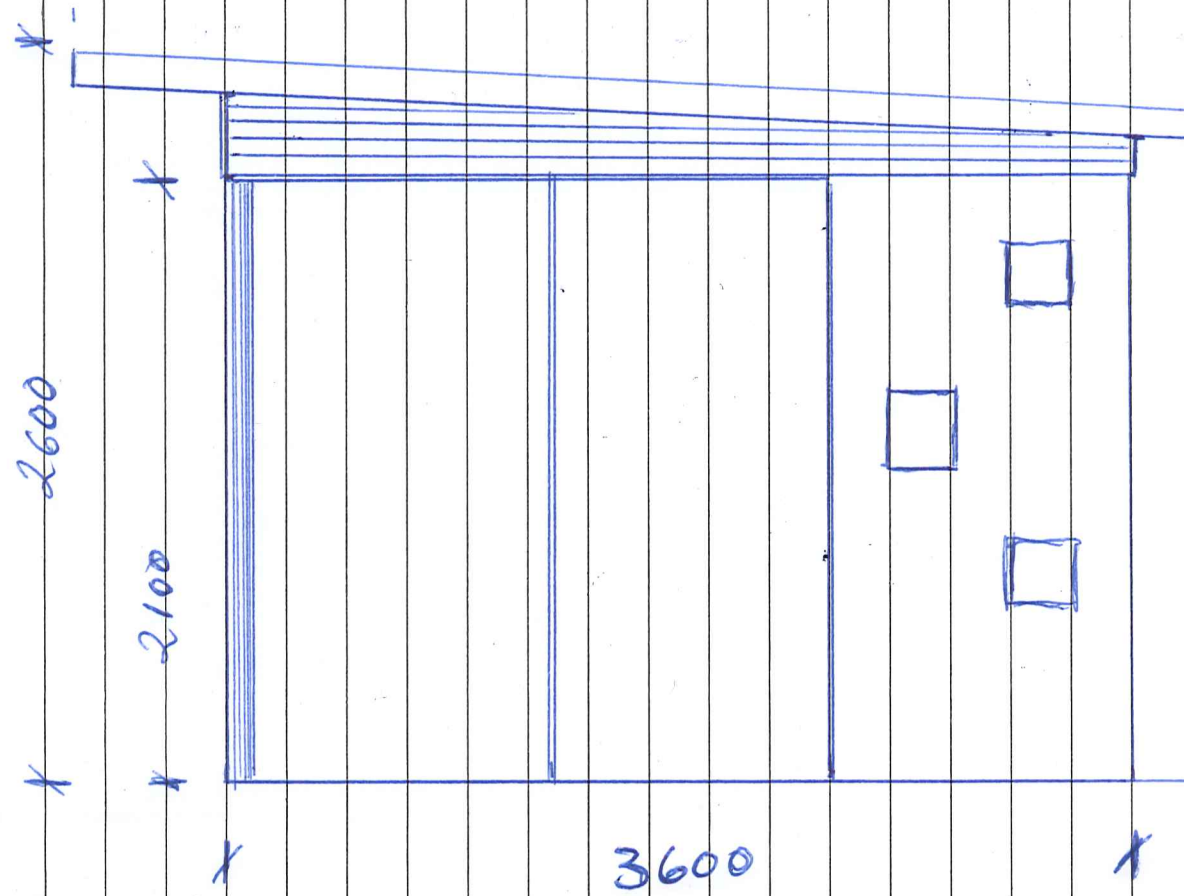

Facade Vest

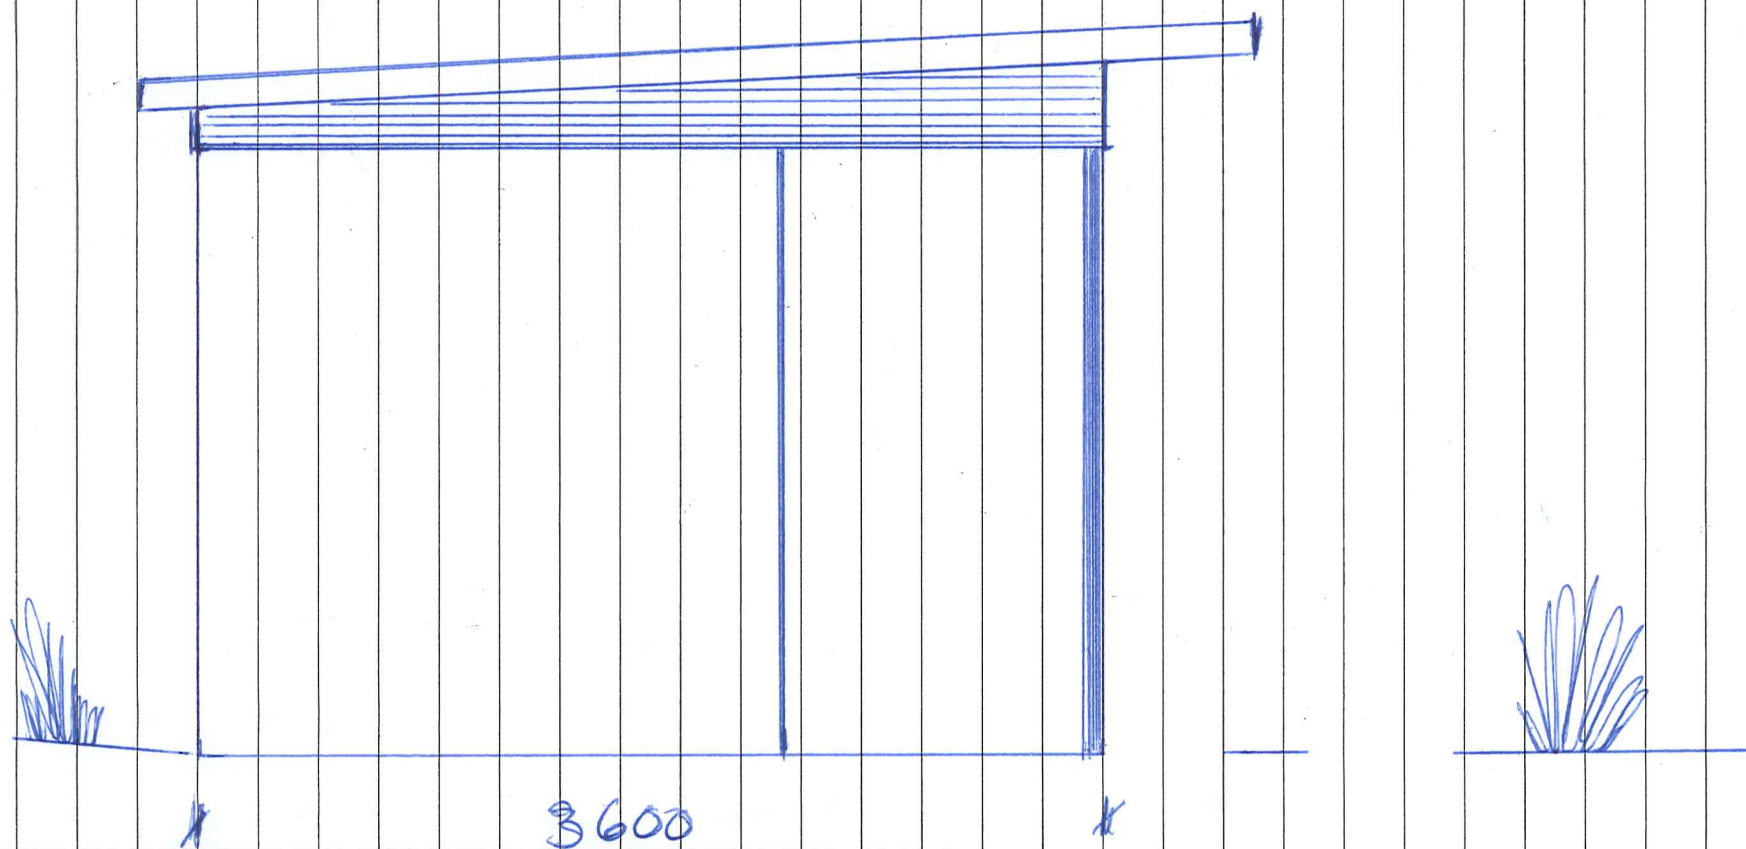

3 x 8
+ 8
24 = 112

5000

H=2000

1500

700

Nord
↑

③

HELT
GLASS

1900 x 2100

2700 x 2100

② SKYVEDØR

4800

① SKYVEDØRER FRONT

info@grontfalius.no