


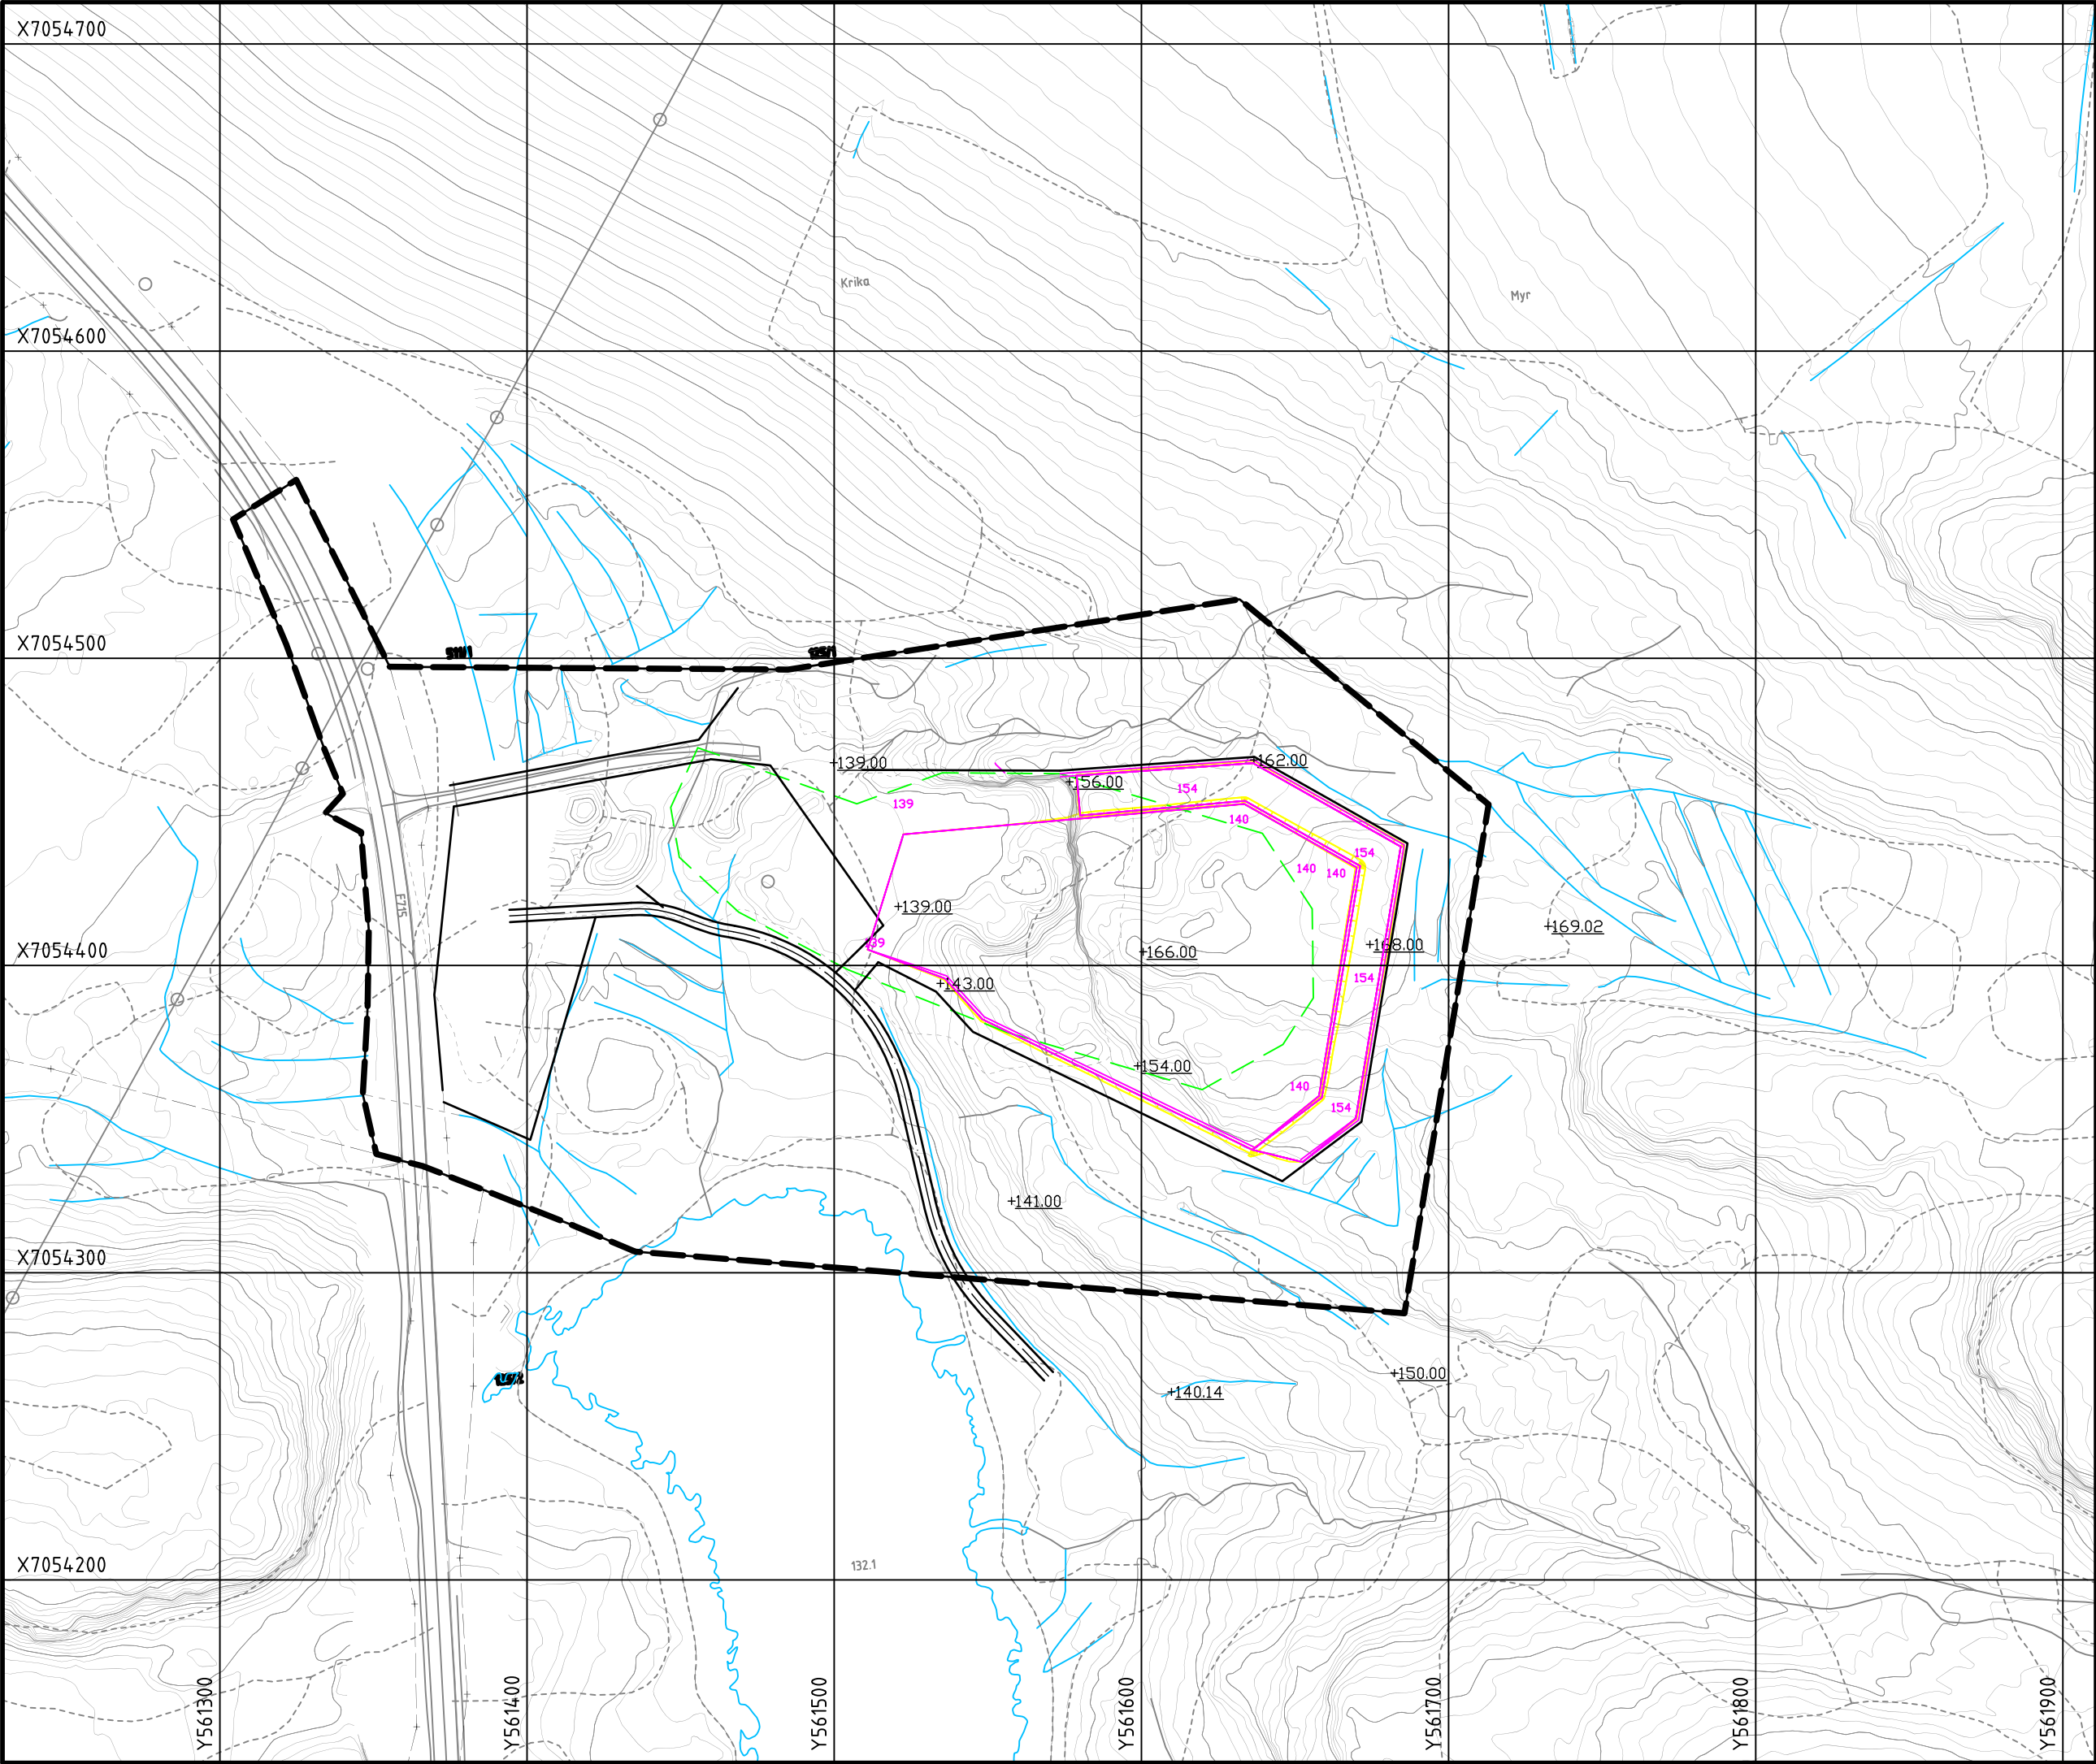

Brelli steinbrudd
gnr.125 / 1

Ideskisse planområde
M=1:2000 (A3)
Ekv.dist.1m

Nordbohus AS
16.9.2019 ROB