


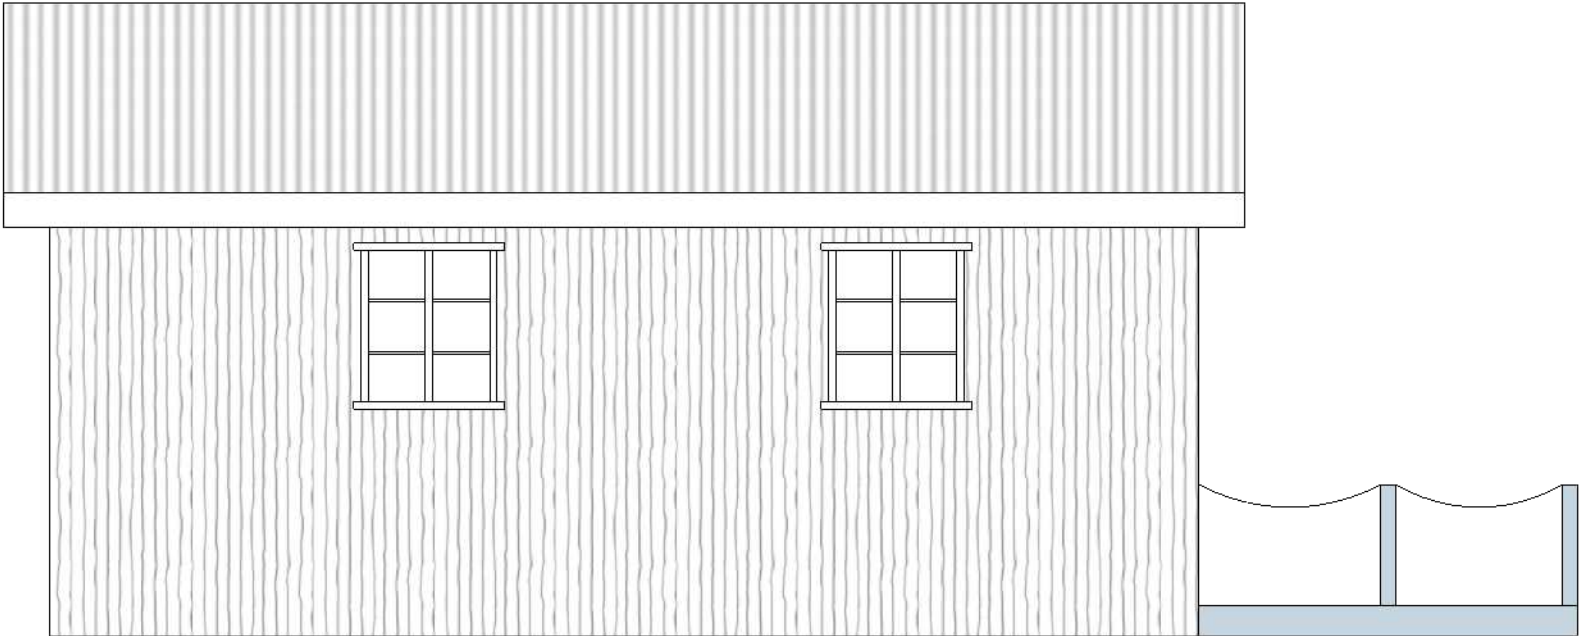


Wiggo H. Johansen



Gnr. / Bnr: 170/309-320

Målestokk 1:50		
	MM/DD/YY	REMARKS
1	30 / 08 / 2019	Fasade mot Nord / Format A4
2	-- / -- / --	...
3	-- / -- / --	...
4	-- / -- / --	...
5	-- / -- / --	...

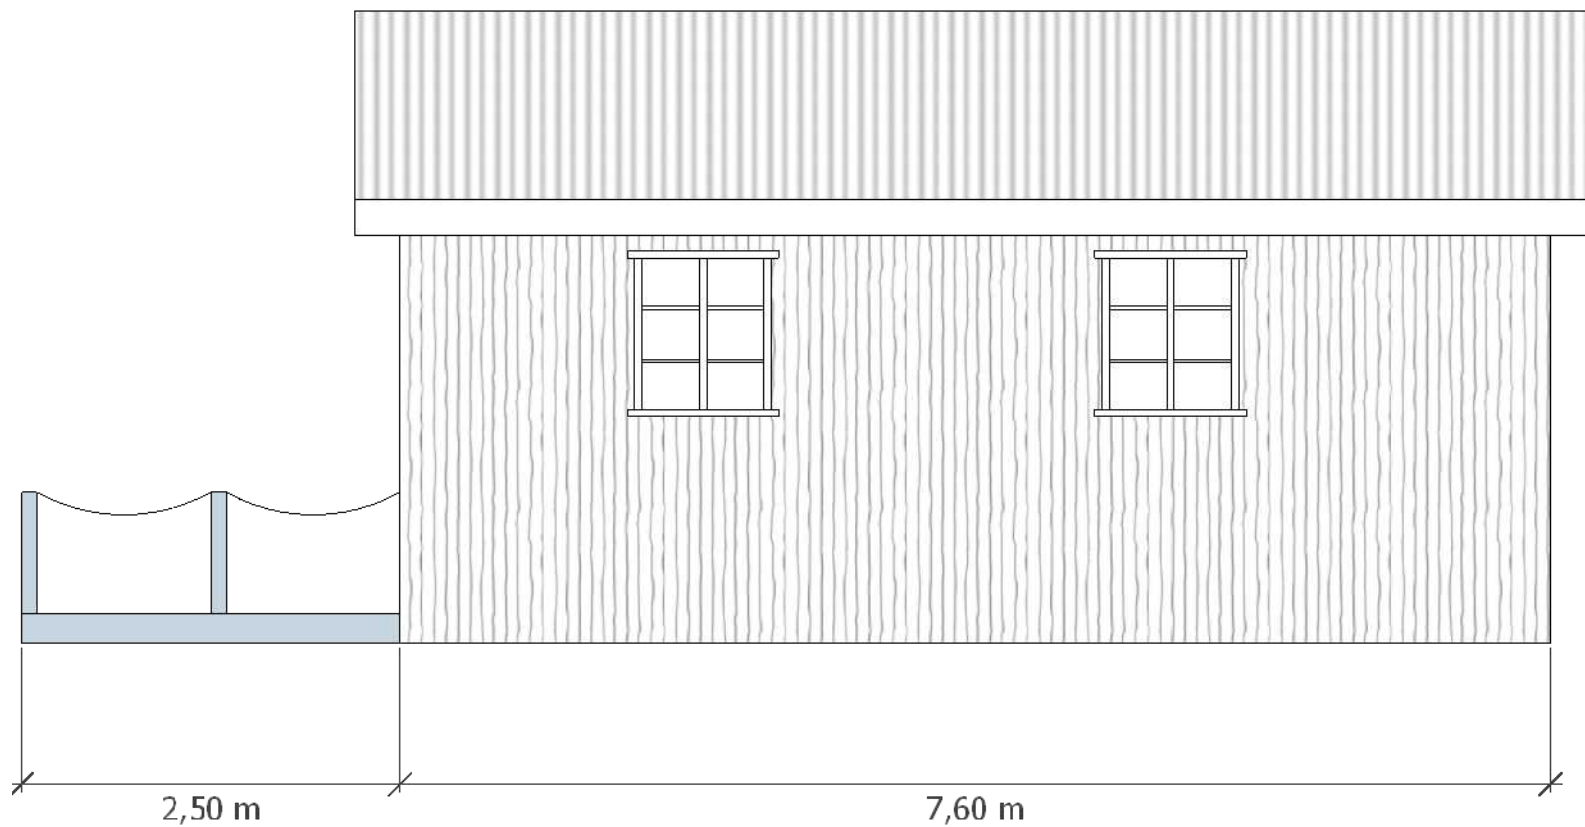

Wiggo H. Johansen




Gnr. / Bnr: 170/309-320

Målestokk 1:50

	MM/DD/YY	REMARKS
1	30 / 08 / 2019	Fasade mot Sør / Format A4
2	-- / -- / --	...
3	-- / -- / --	...
4	-- / -- / --	...
5	-- / -- / --	...

01

A

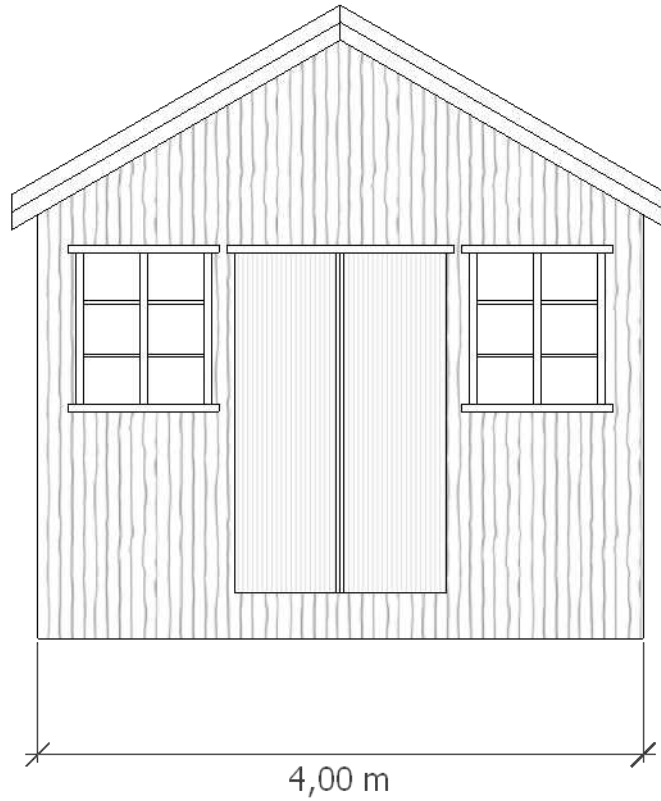

Wiggo H. Johansen




Gnr. / Bnr: 170/309-320

Målestokk 1:50

	MM/DD/YY	REMARKS
1	30 / 08 / 2019	Fasade mot Vest / Format A4
2	-- / -- / --	...
3	-- / -- / --	...
4	-- / -- / --	...
5	-- / -- / --	...

01

A

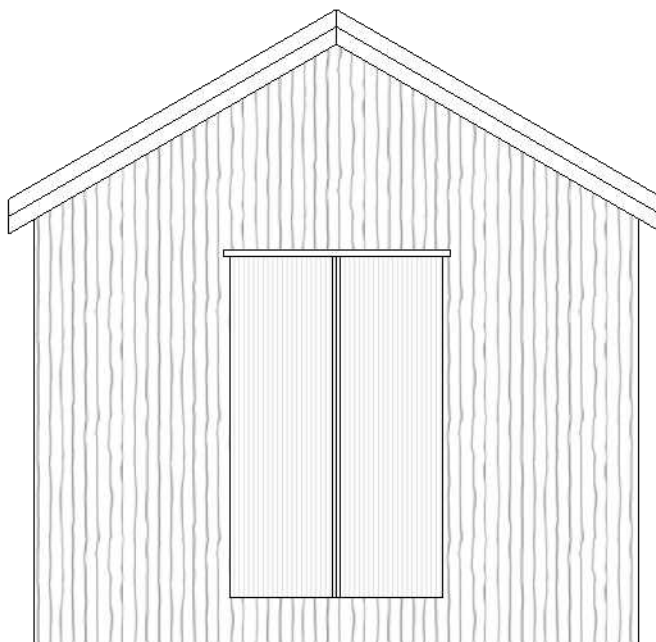


Wiggo H. Johansen



Gnr. / Bnr: 170/309-320

Målestokk 1:50		
	MM/DD/YY	REMARKS
1	30 / 08 / 2019	Fasade mot Øst / Format A4
2	-- / -- / --	...
3	-- / -- / --	...
4	-- / -- / --	...
5	-- / -- / --	...

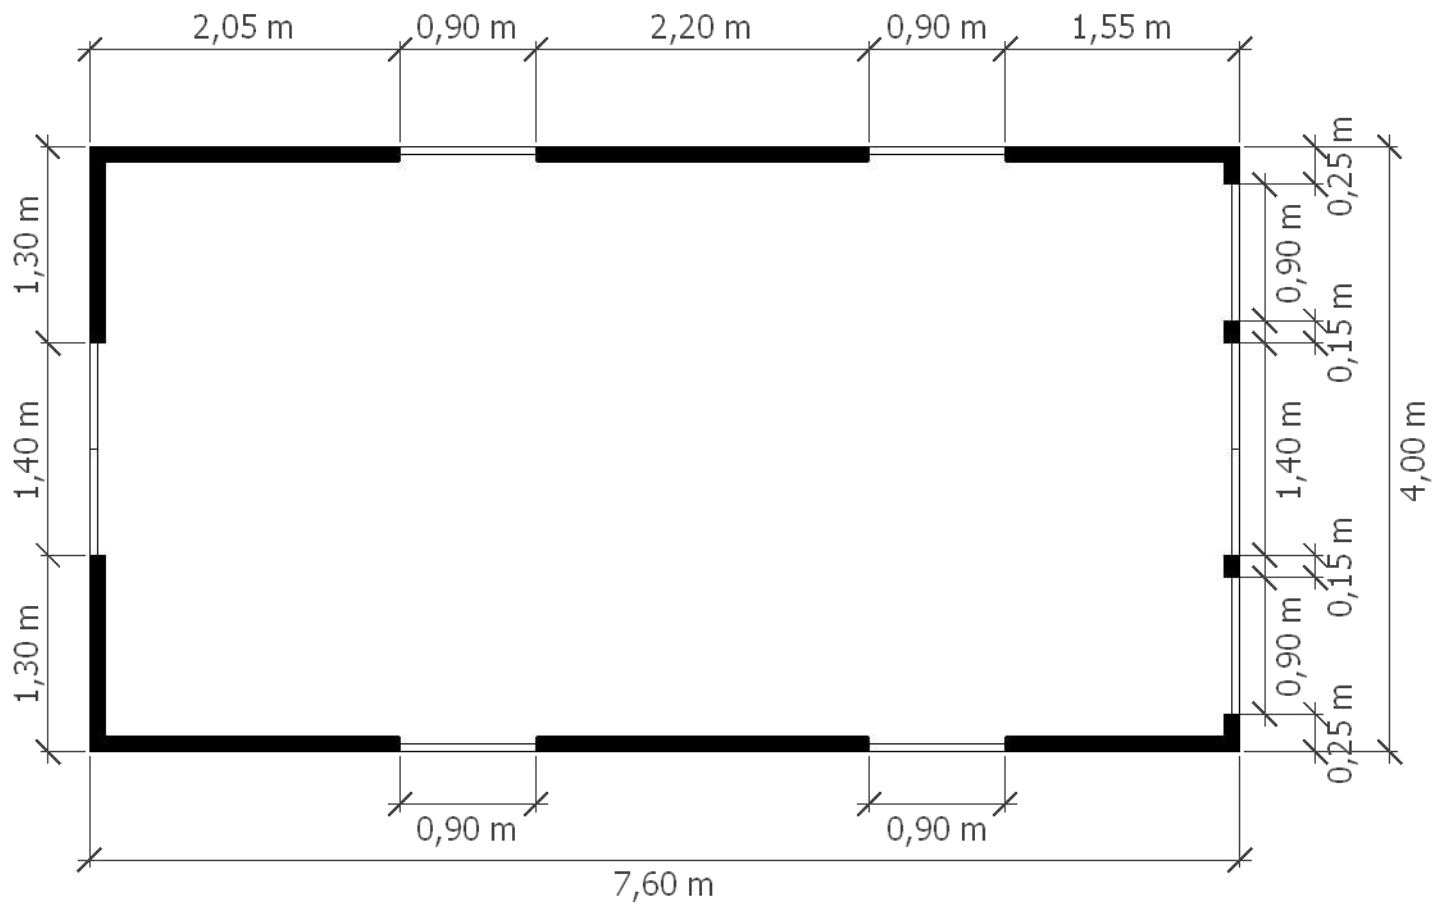

Wiggo H. Johansen




Gnr. / Bnr: 170/309-320

Målestokk 1:50

	MM/DD/YY	REMARKS
1	30 / 08 / 2019	Plantegning / Format A4
2	-- / -- / --	...
3	-- / -- / --	...
4	-- / -- / --	...
5	-- / -- / --	...

A 01

A

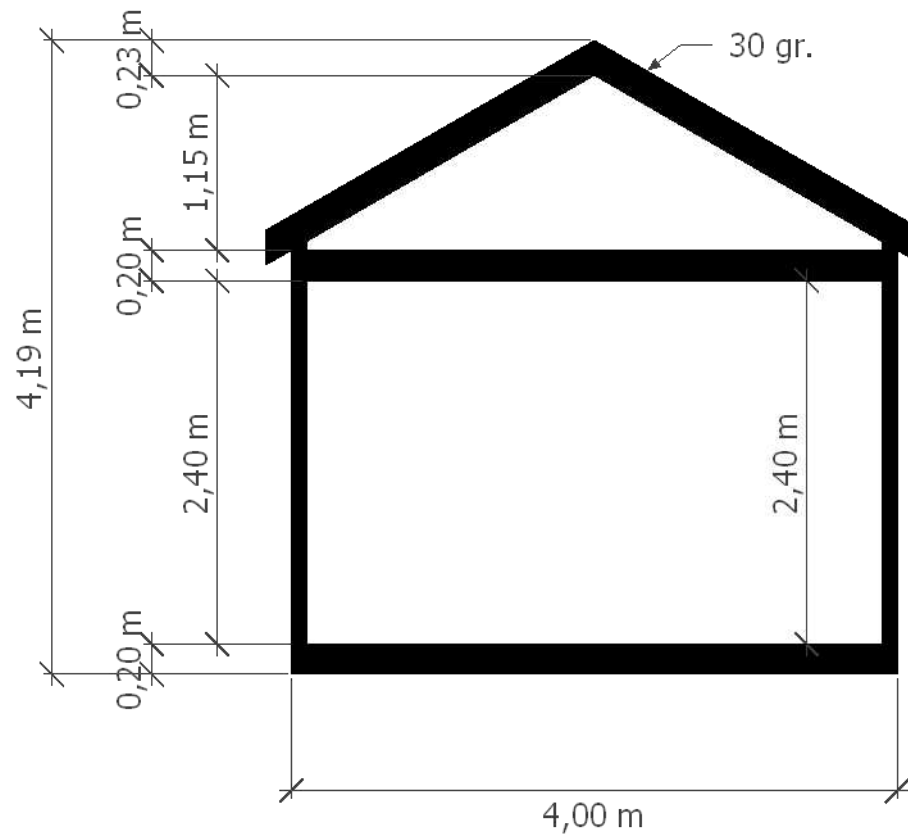

Wiggo H. Johansen



Gnr. / Bnr: 170/309-320

Målestokk 1:50

	MM/DD/YY	REMARKS
1	30 / 08 / 2019	Snitt / Format A4
2	-- / -- / --	...
3	-- / -- / --	...
4	-- / -- / --	...
5	-- / -- / --	...

01

A