



Łomt 122/351

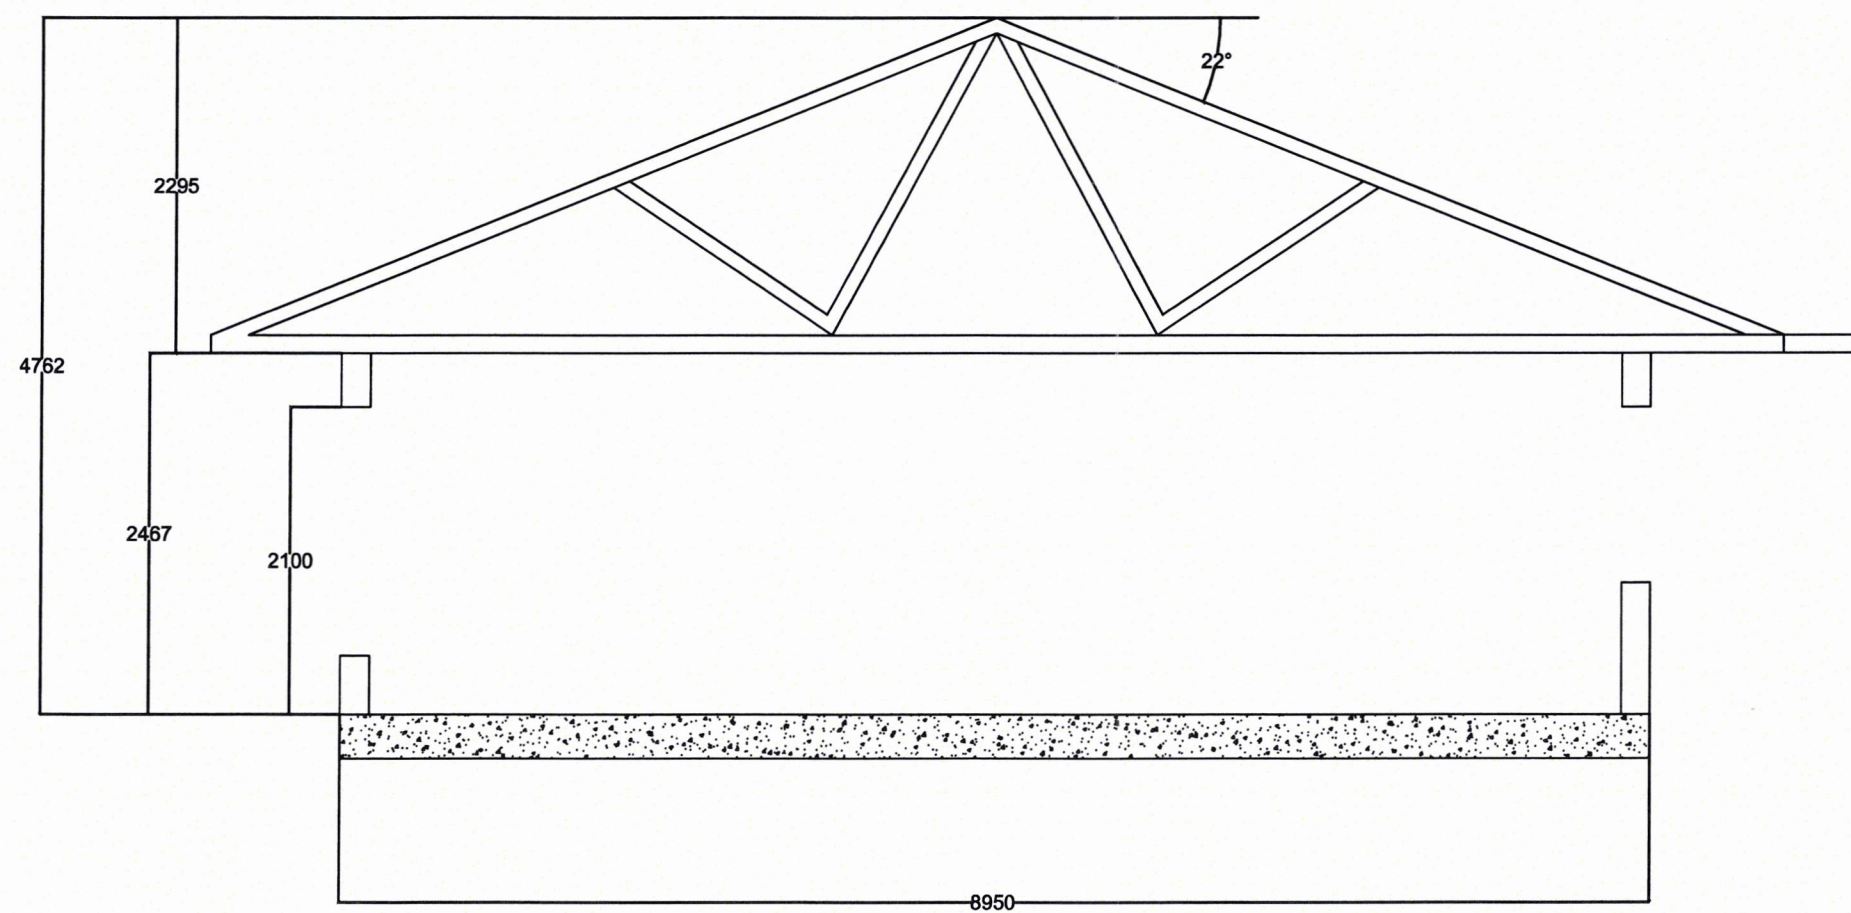


Lomt 122/351

Plantegning 1 målestokk 1:100 i A3

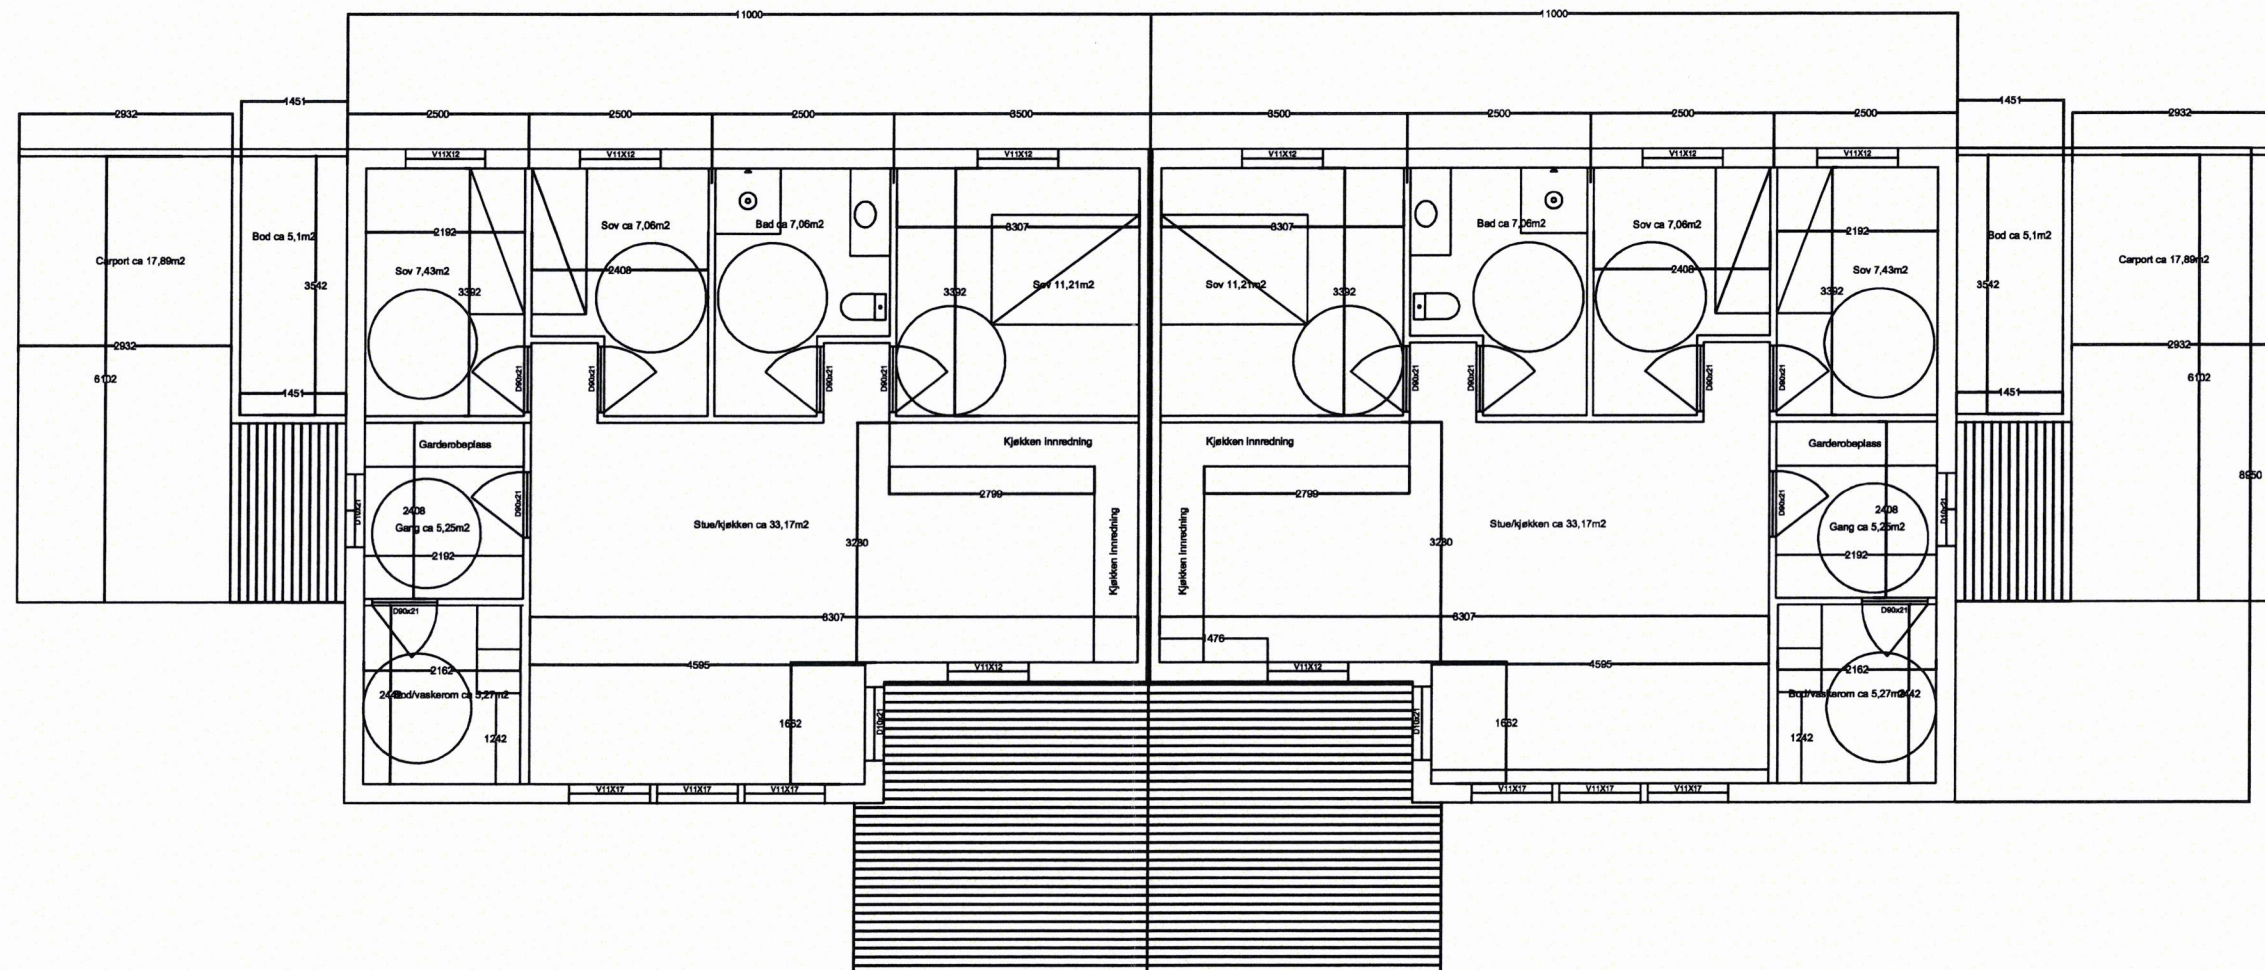


tomt 122/351


Fasde Øst

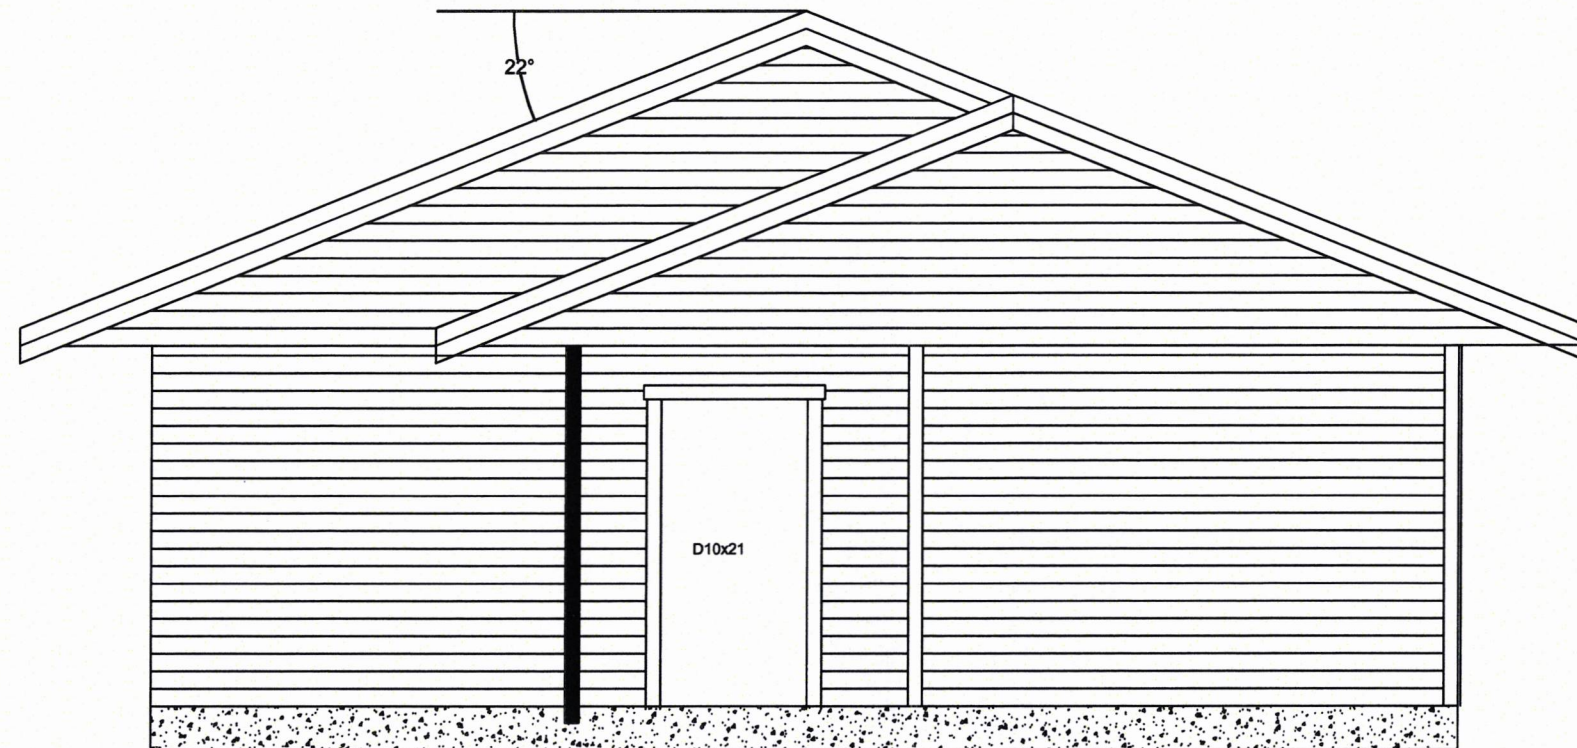

Fasde Vest

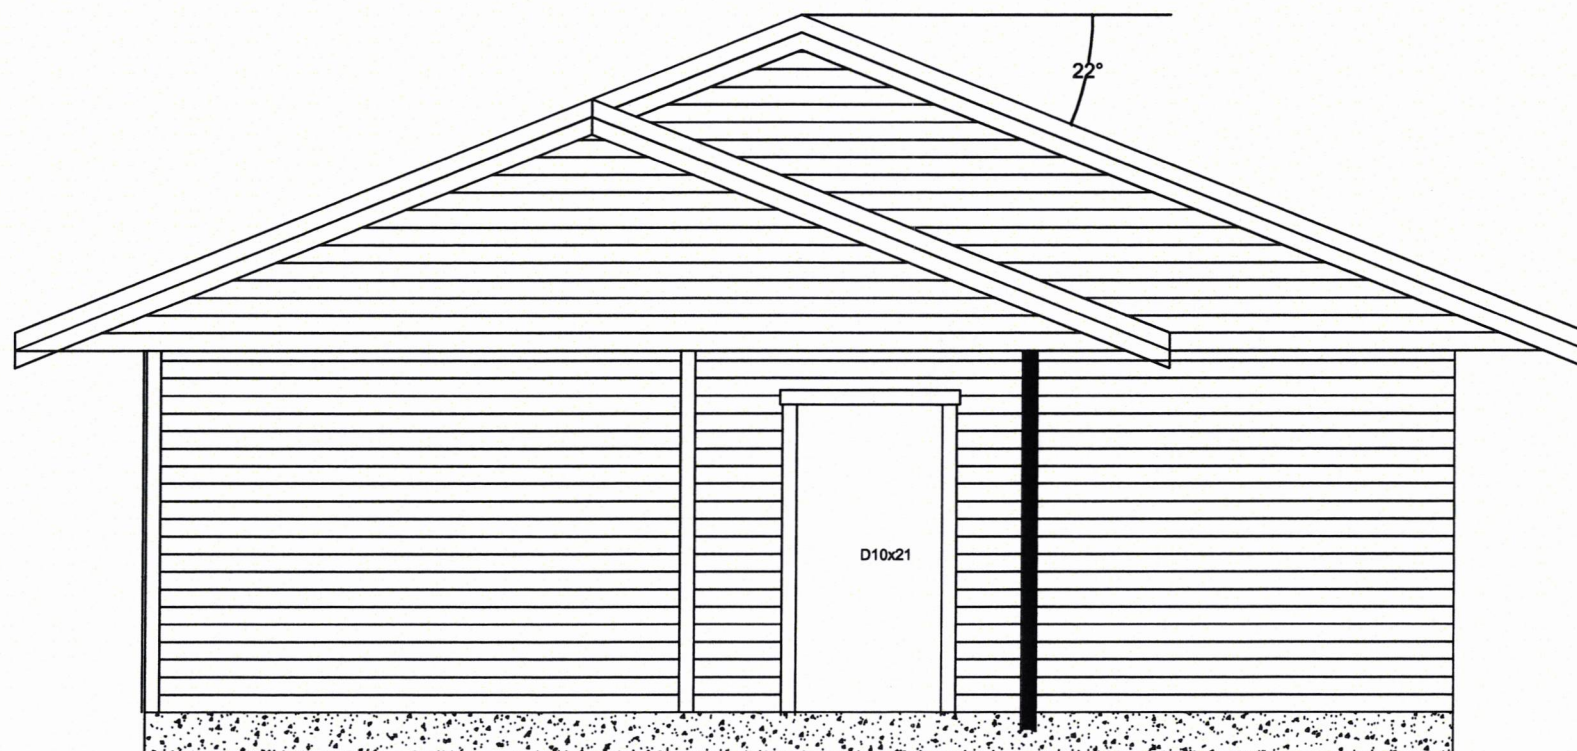

Fasade sør
tomt 122/351

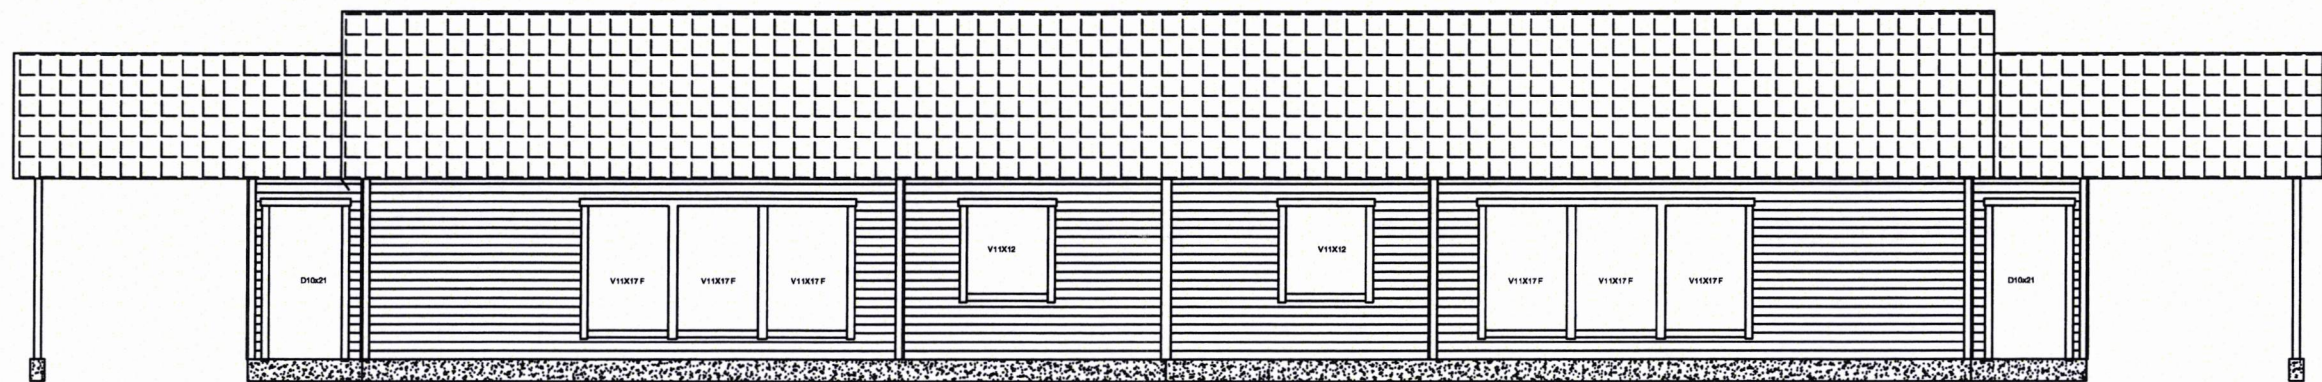

Fasade Nord
tomt 122/351

