



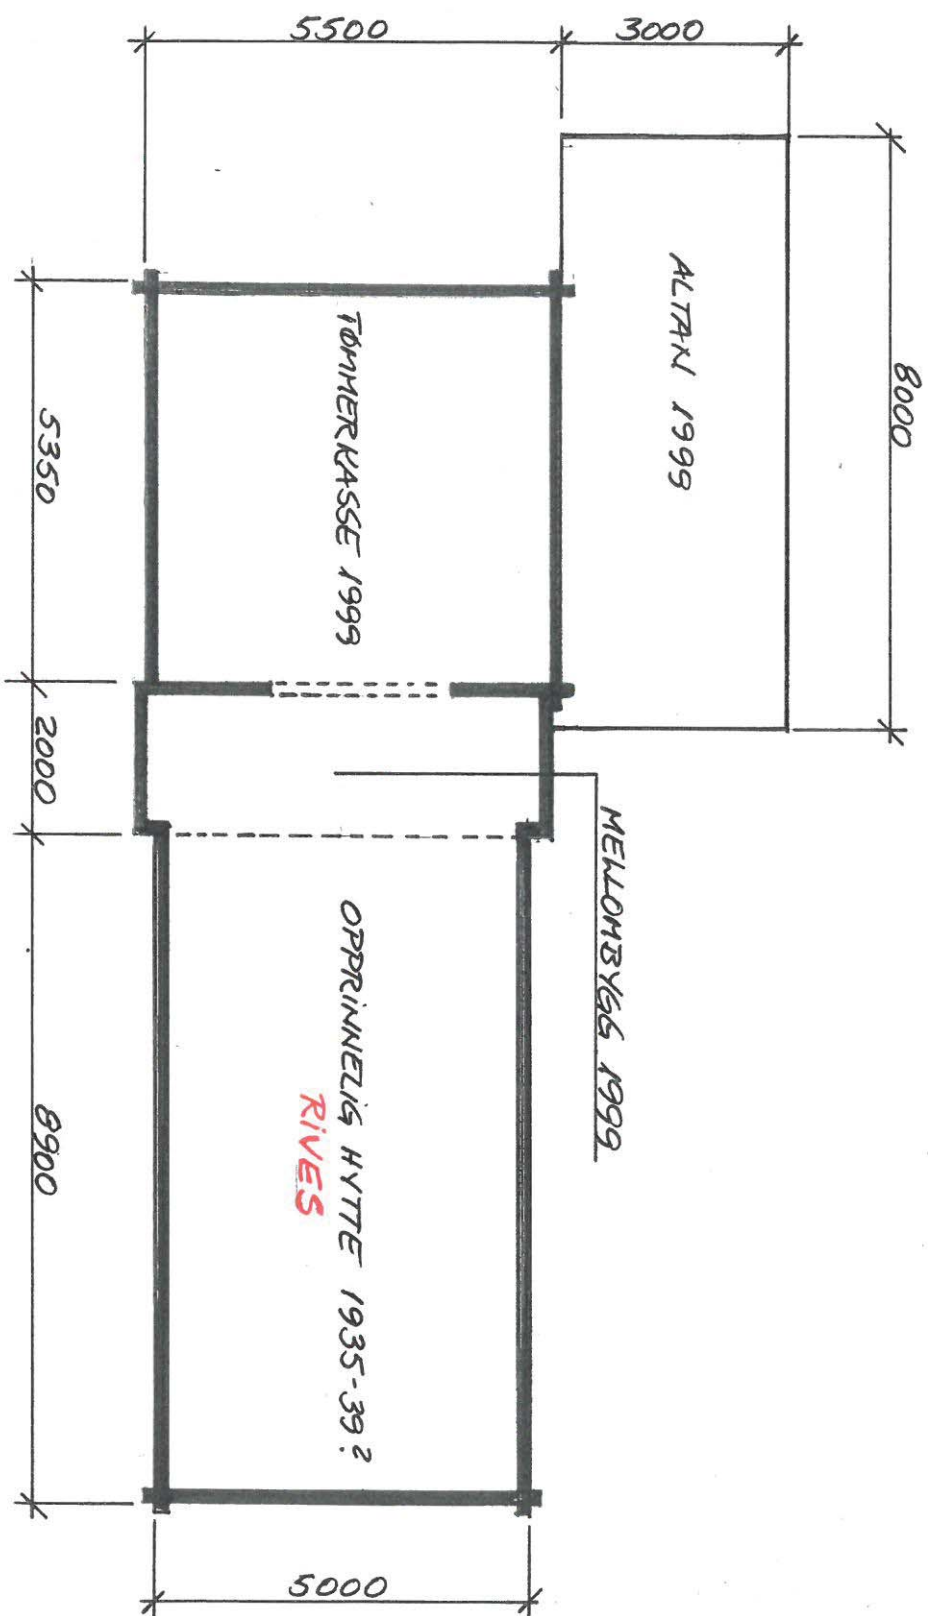

DATO :	TEGN. :	GBNR.	H. STOKK	PLAN
01.04.2020	N.CHR.	318/113	1 : 100	
HYTTE, "DAGENS UTBAU"				TEGN. NR.
CONNIE K. FØLL				01 - 2020

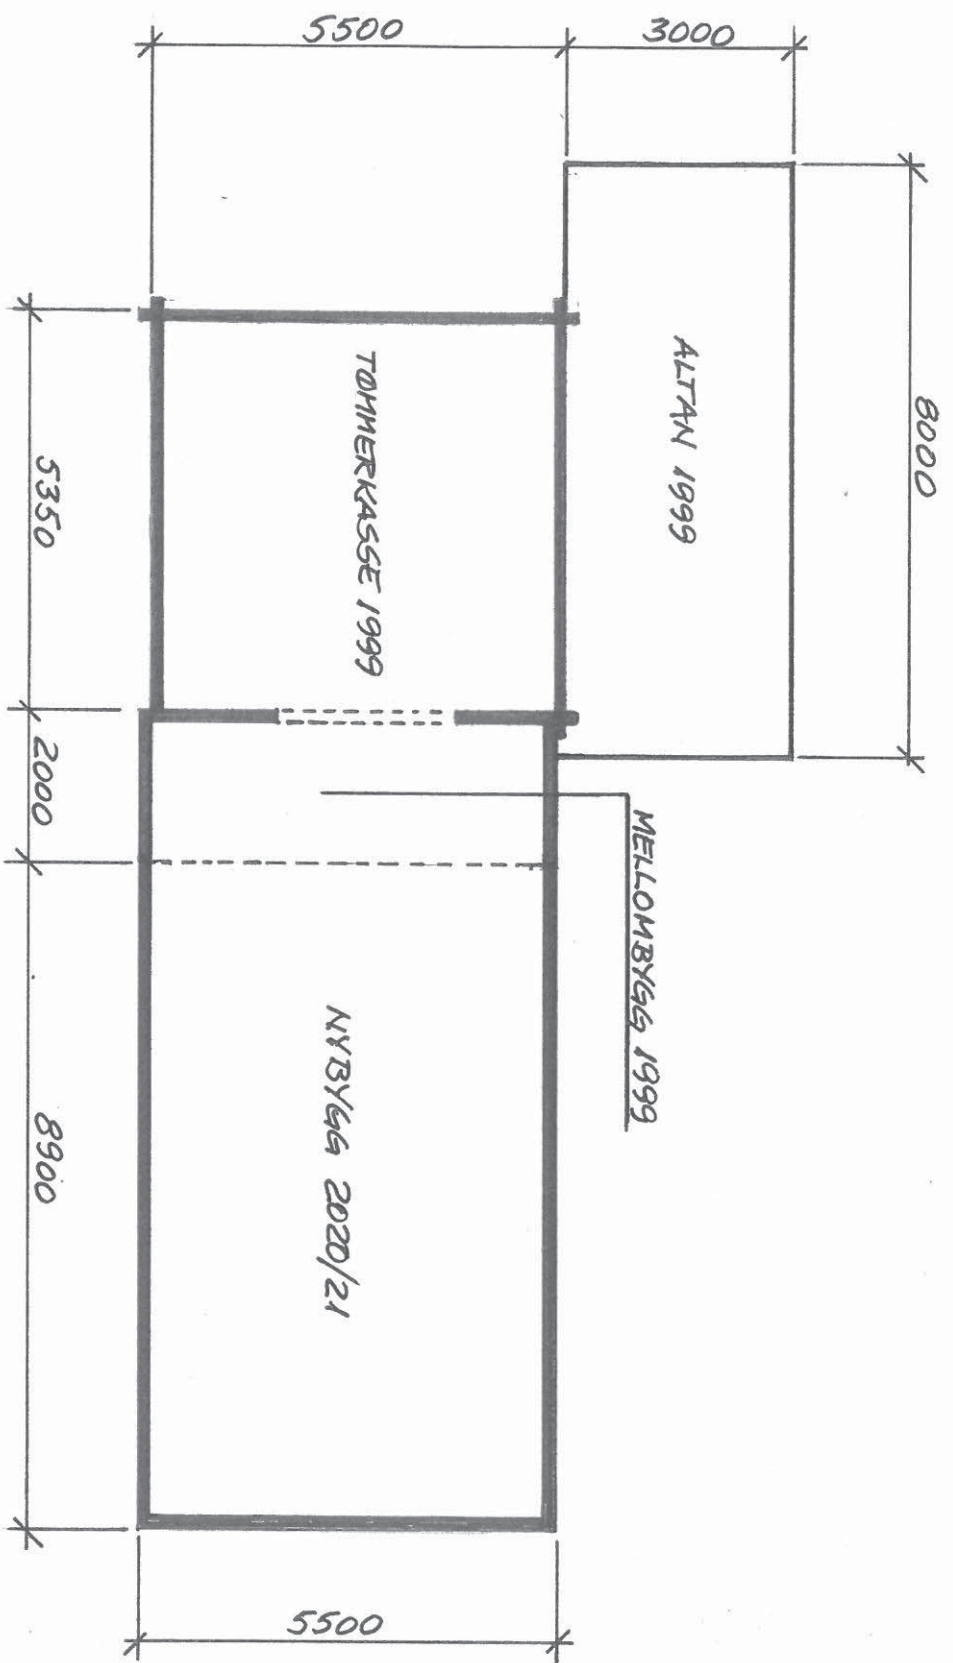

DATA :	TEGN. :	ÅBNR. :	H. STOKK	PLAN
01.04.2020	N. CHR.	318/13	1 : 100	
TILBYGG HYTTE				TEGN. NR. :
CONNIE K. FØLL				02 - 2020