


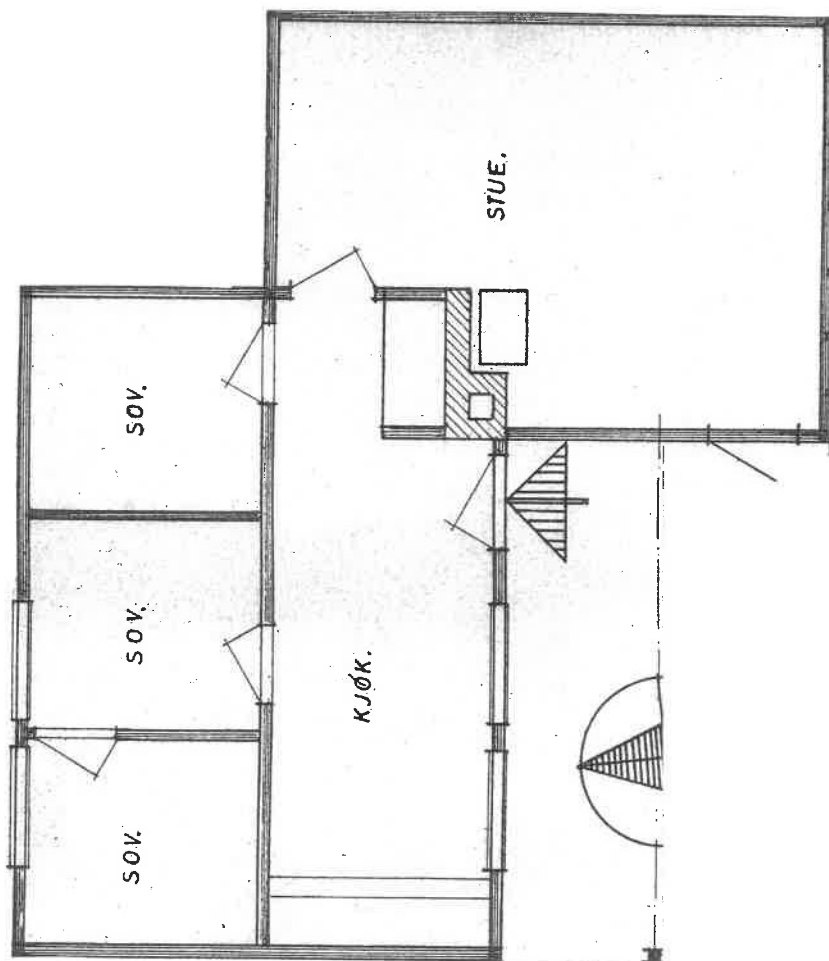


Eks. Plan 1:100 OMS 3/42020

Gnr. 308 Bnr. 12

Dagestranda 892

7125 VANVIKAN

12550

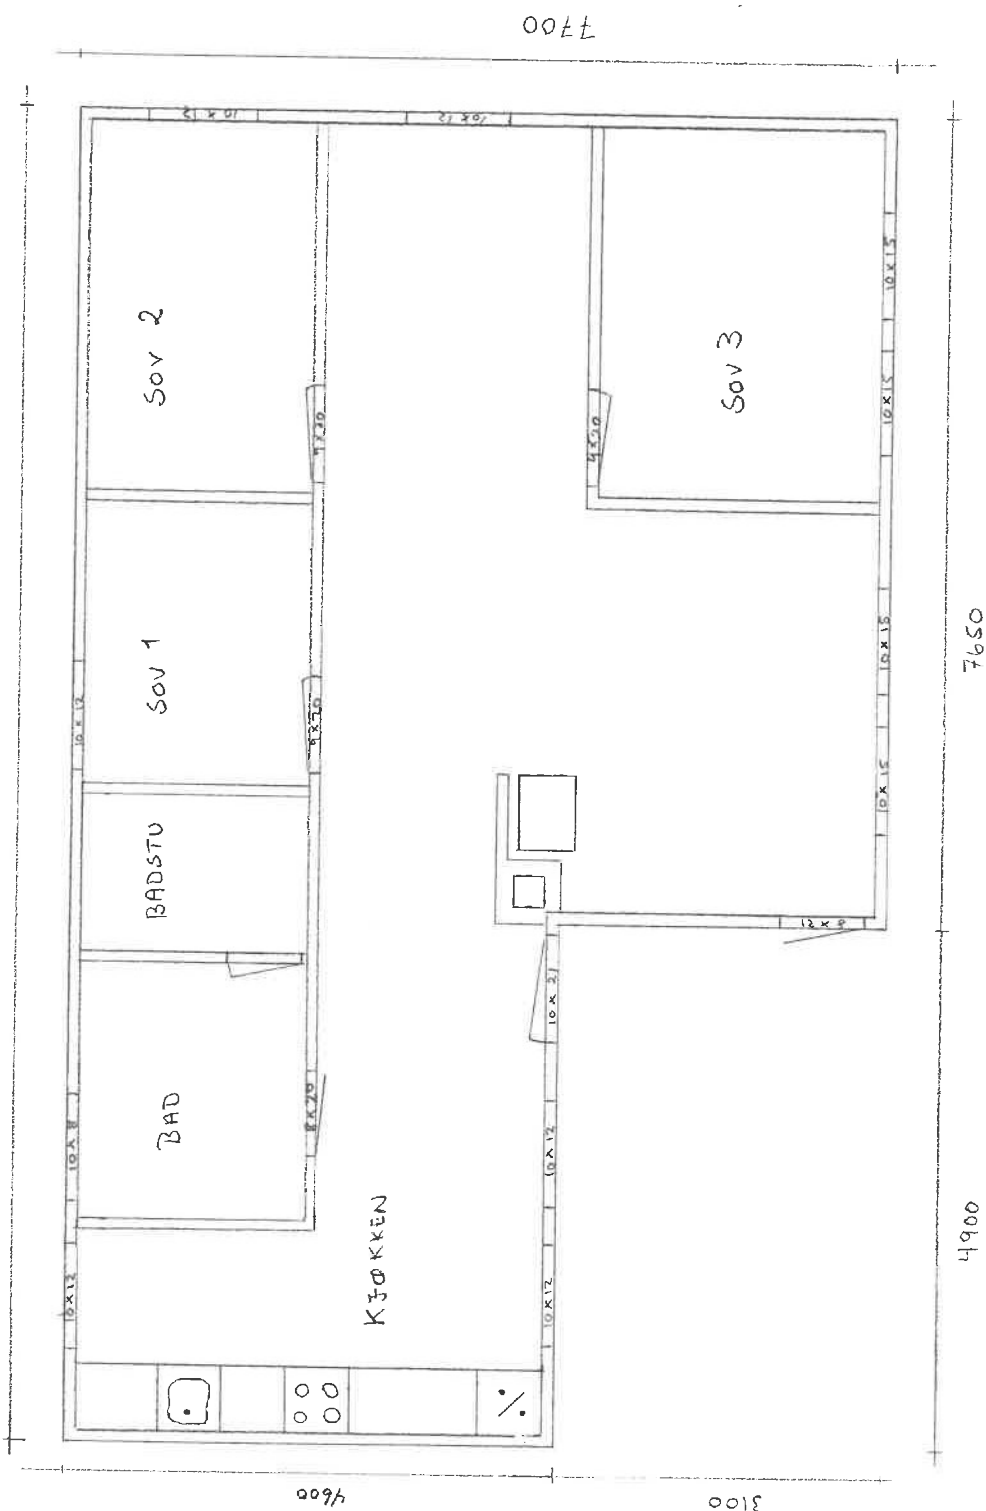

0061-2

7650


Ny Plan 1:100 AUS 7/4-2020

bnr. 308 Bm 12


DaVesta 892

7125-VAUKA

05

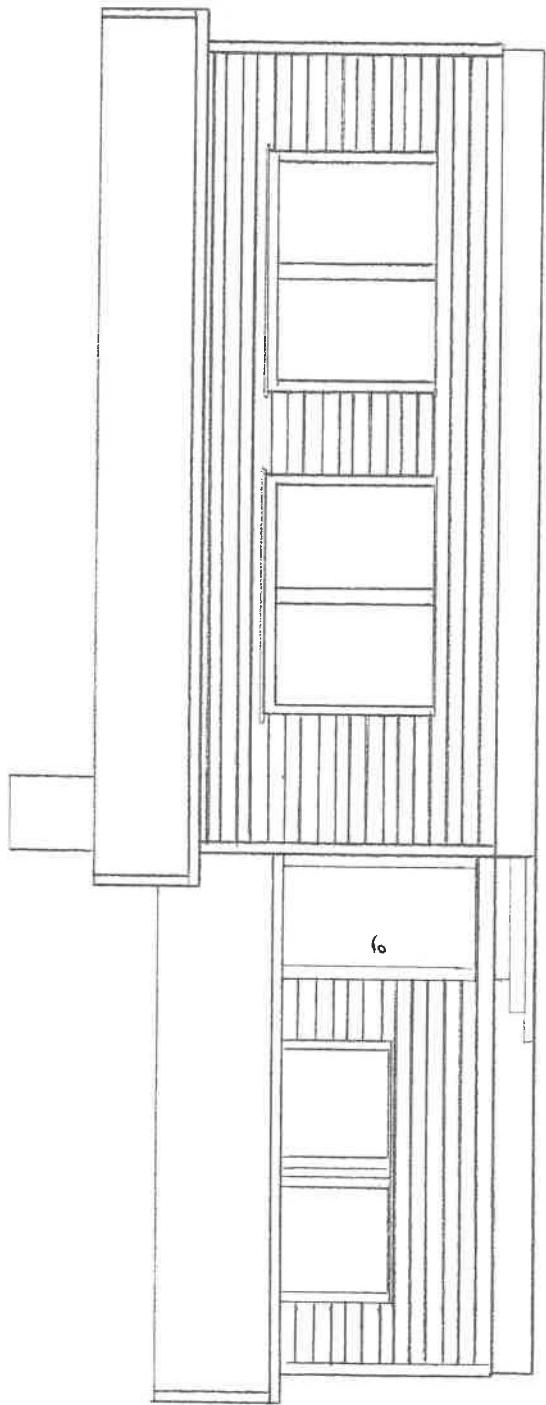

FASADE SYD

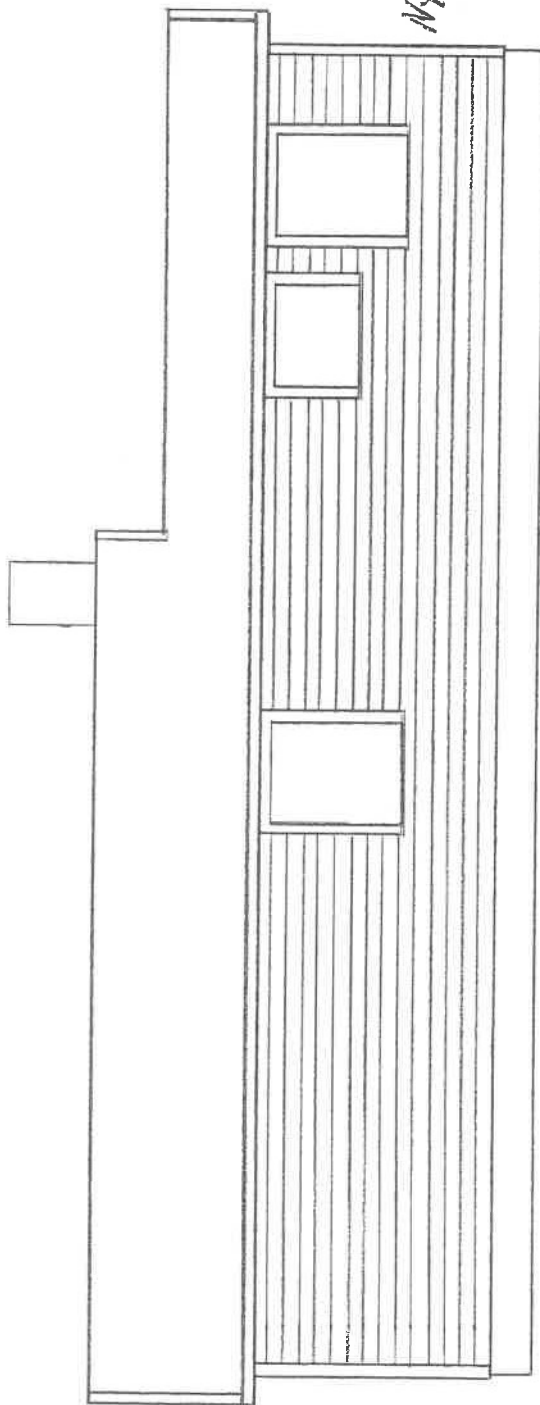



FASADE NORD

Nyckelskeden 1:100 OMS 3/4-2020

bnr 308 Bnr. 12

Drakestrand 892

7125 VANVIKAD

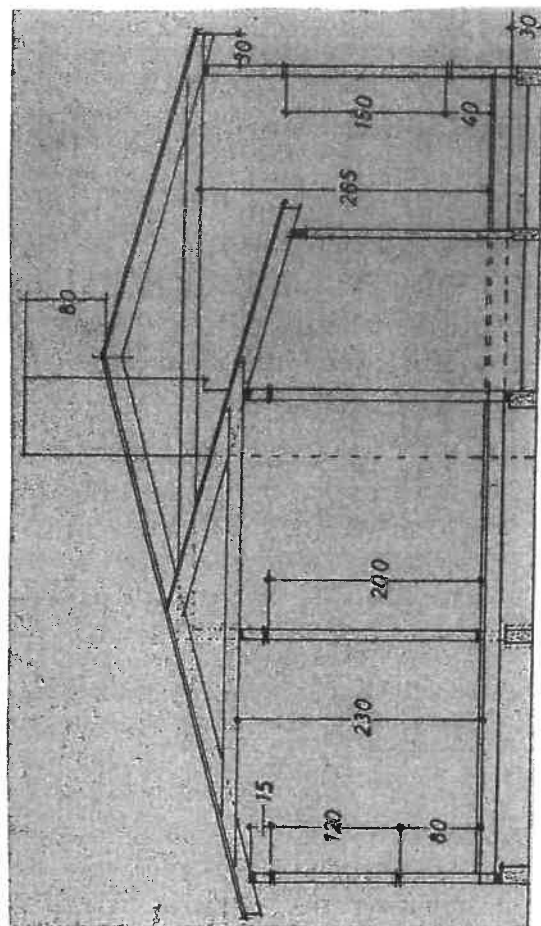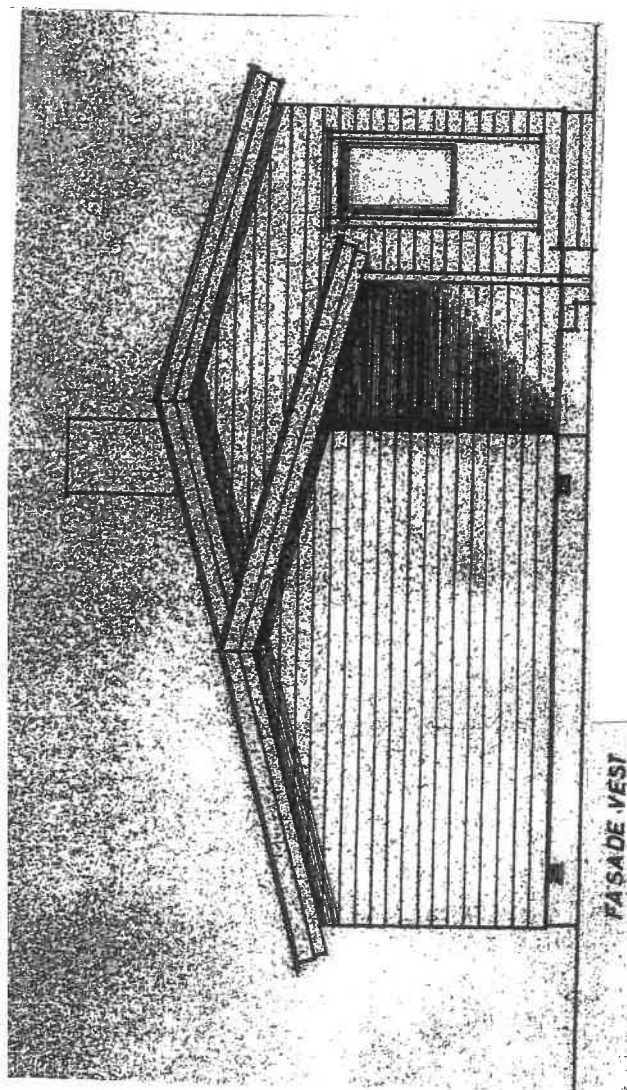

Snitt 1:100

Nye Faser 1:100 OMS 3/4-2020

Gnr. 308 Bnr. 12
Drane stranda 892
7125 VANVINAN

