


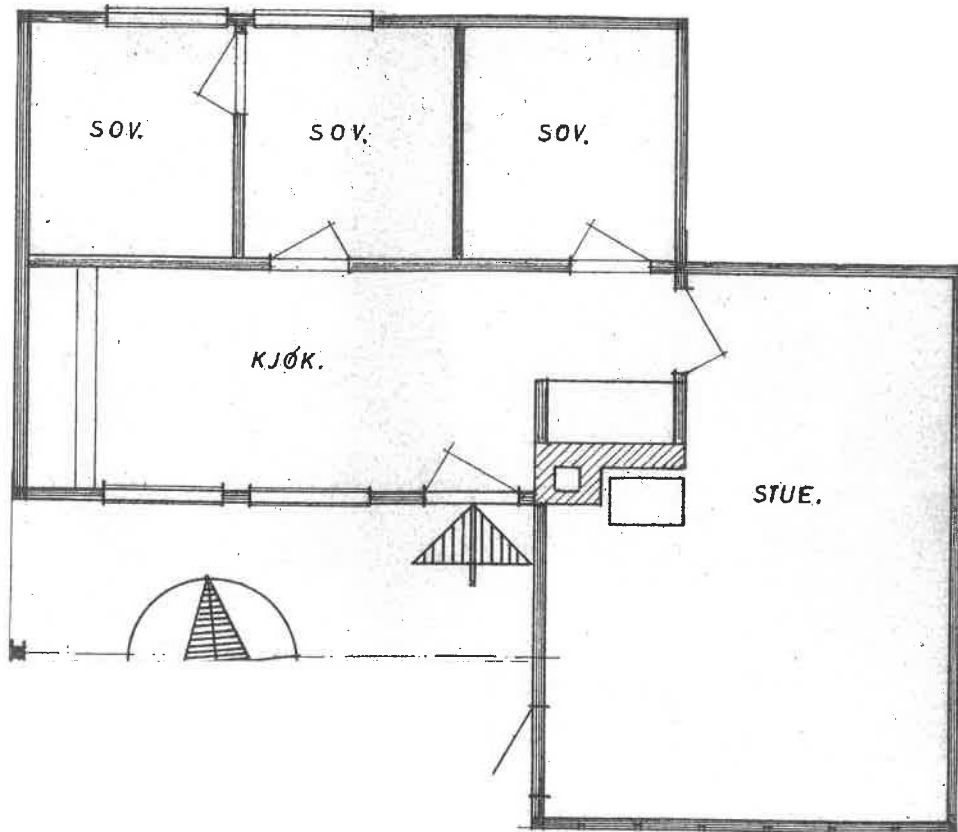


Eks. Plan 1:100 OMS 3/4 2020

Gnr. 368 Bnr. 12

Dragestranda 892

7125 VANVIKAN

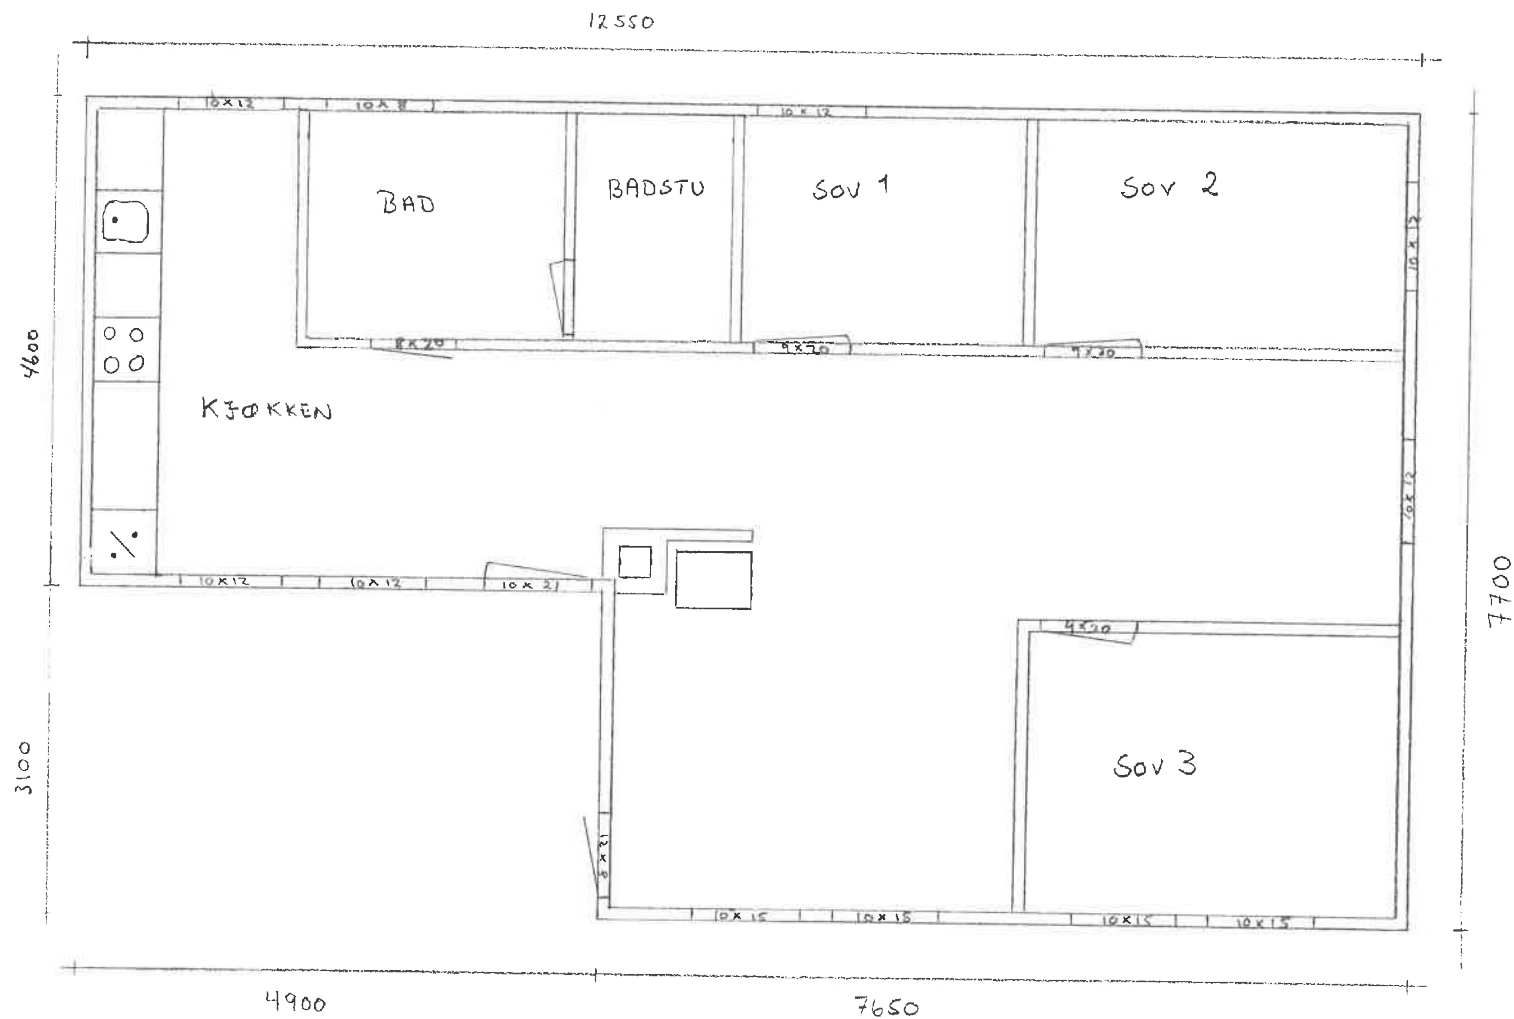


Ny Plan 1:100 dms 3/4-2020

Gnr. 308 Bm 12


Dra Kestrande 892

7125 VANVIKAN

1:50

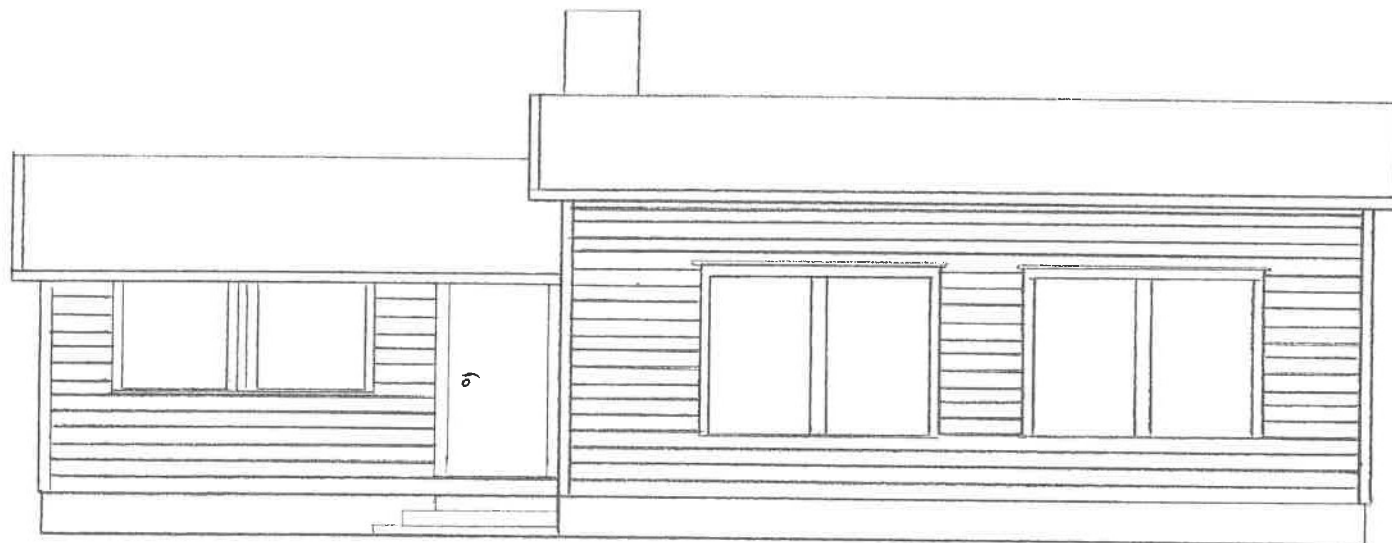

FASADE SYD

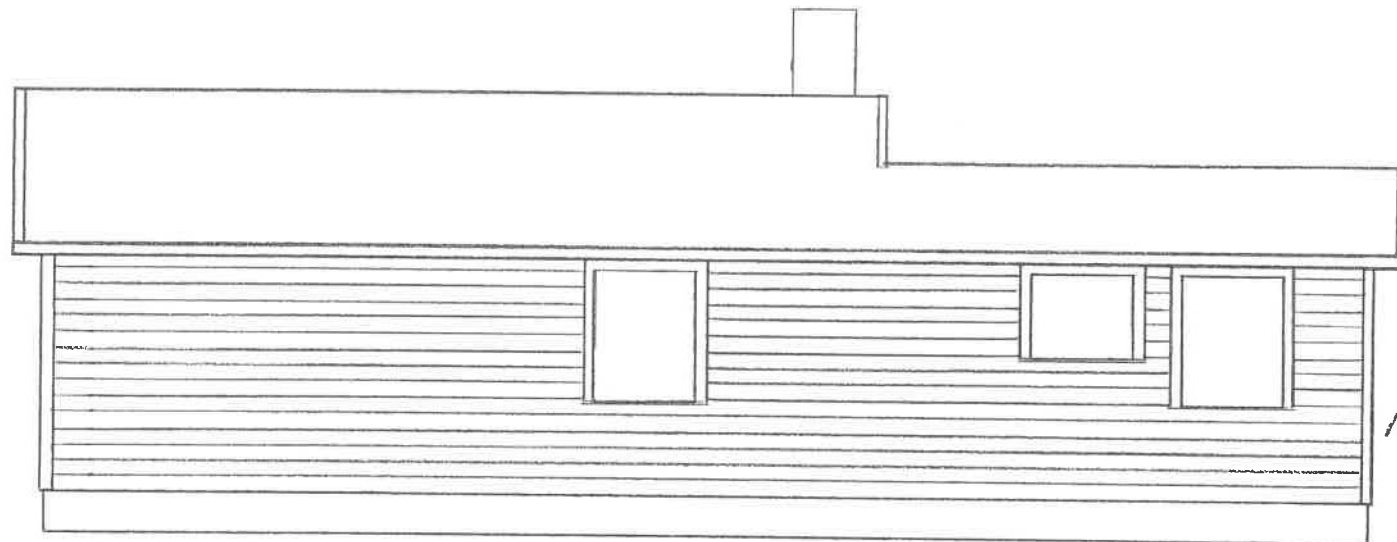


FASADE NORD

Ny Fasader 1:100 OMS 3/4-2020


Gnr 308 Bnr. 12

Drakestranda 892


7125 VANVIKAN

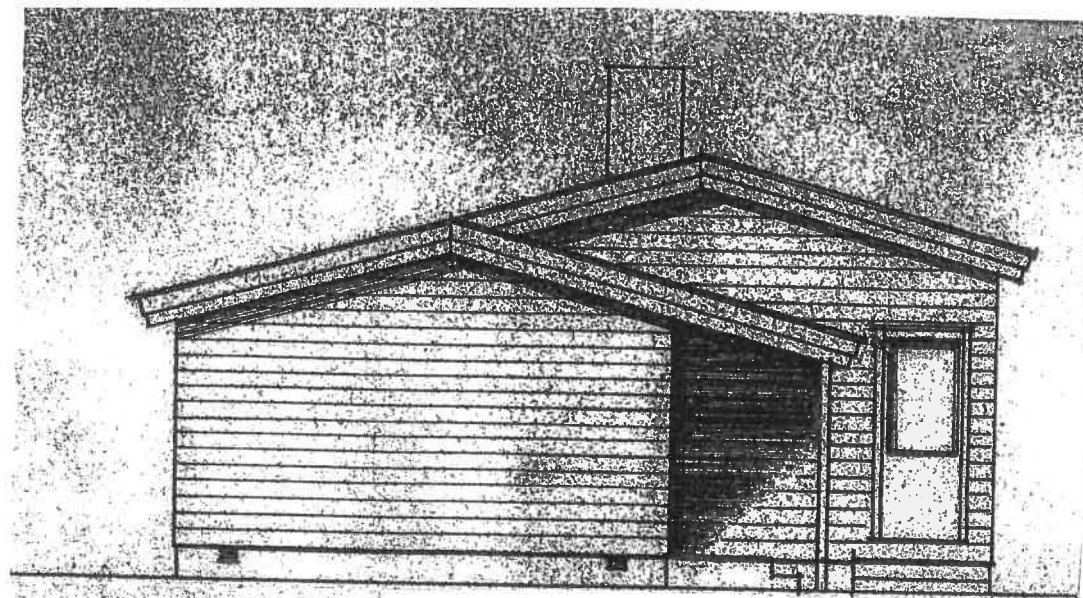

FASADE VEST

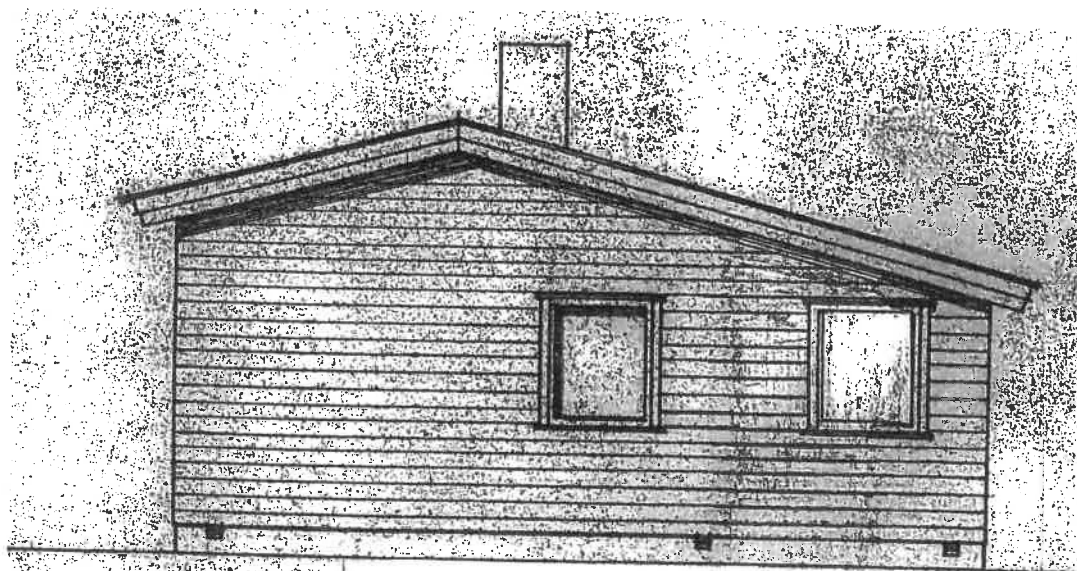

FASADE ØST

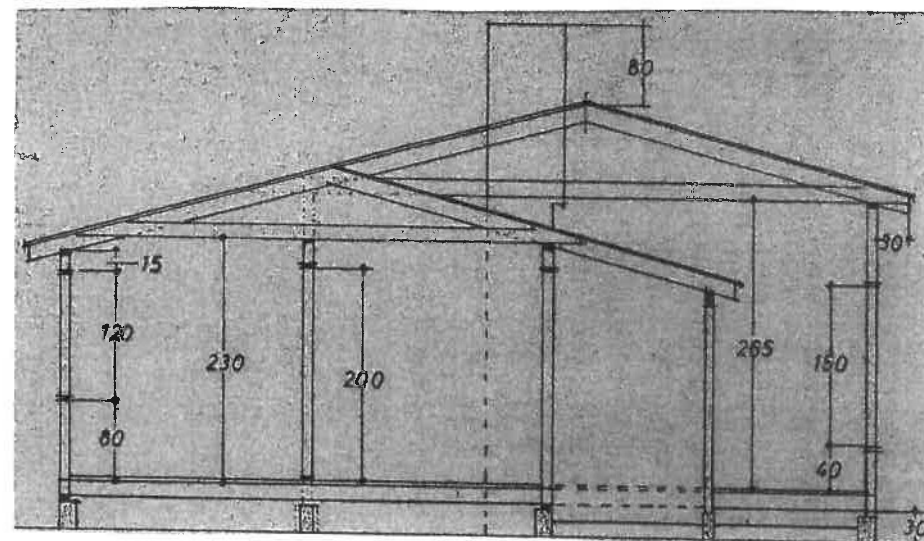

Snitt 1:100

Nye Fasader 1:100 OMS 3/4-2020

Gnr. 308 Bnr. 12

Drake stranda 892

7125 VANVIKAN