



FASADE VEST

Tilbygg 16.8m

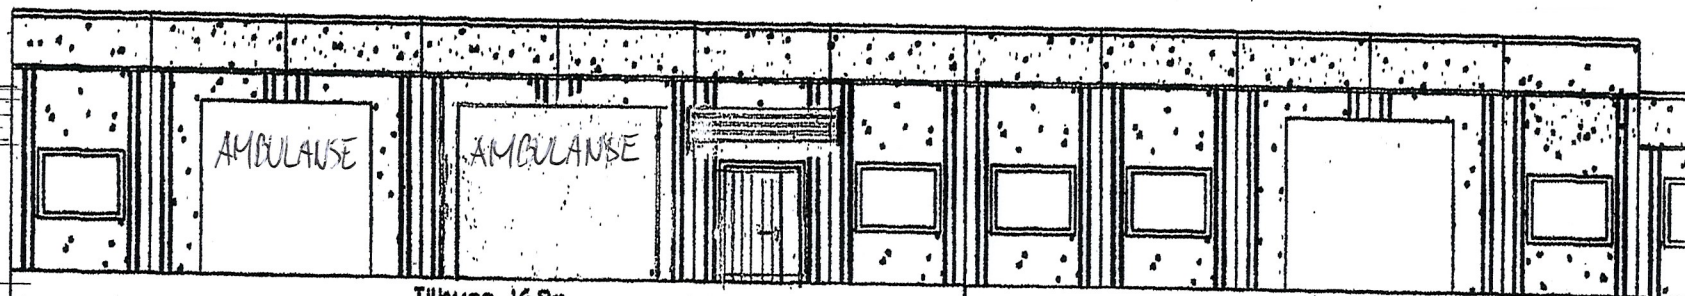


Tilbygg 16.8m

FASADE ØST

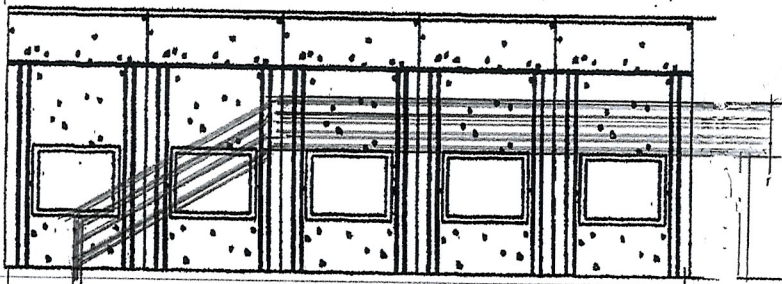


FASADE SØR

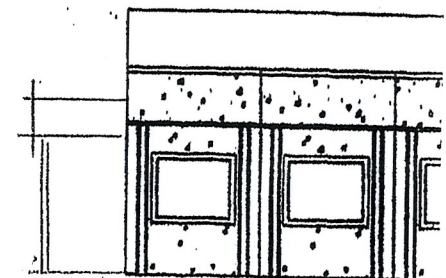


FASADE NØR

250

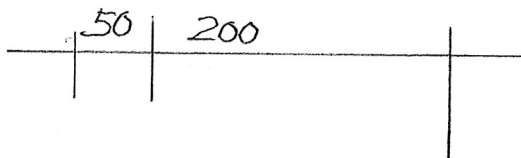


TILBYGG ALTAN
M 1:50

[Handwritten mark]

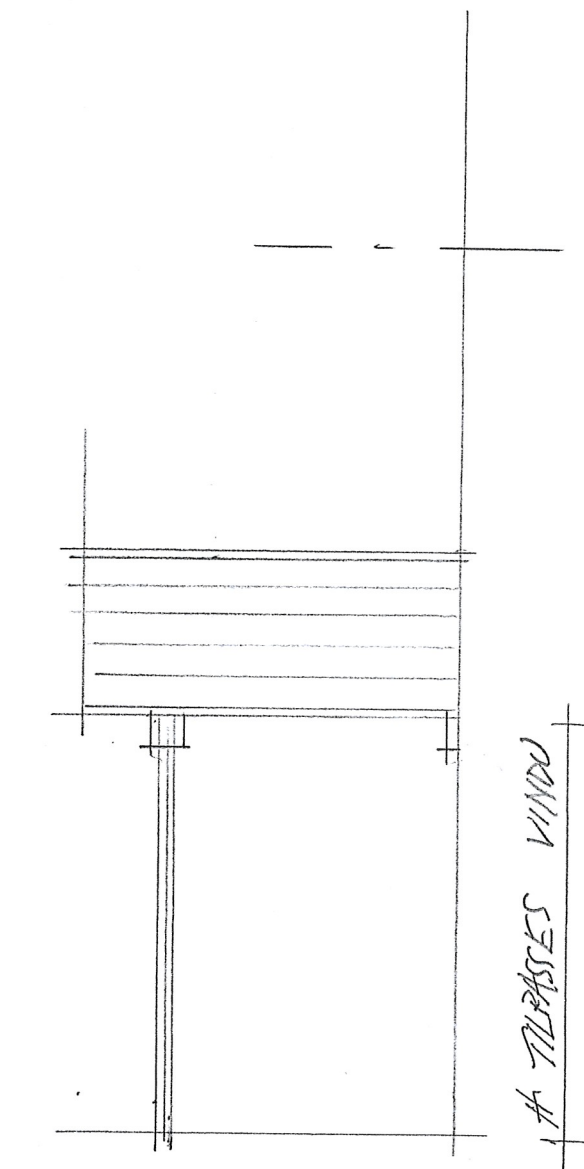

RAMPA STIGBETILL #1

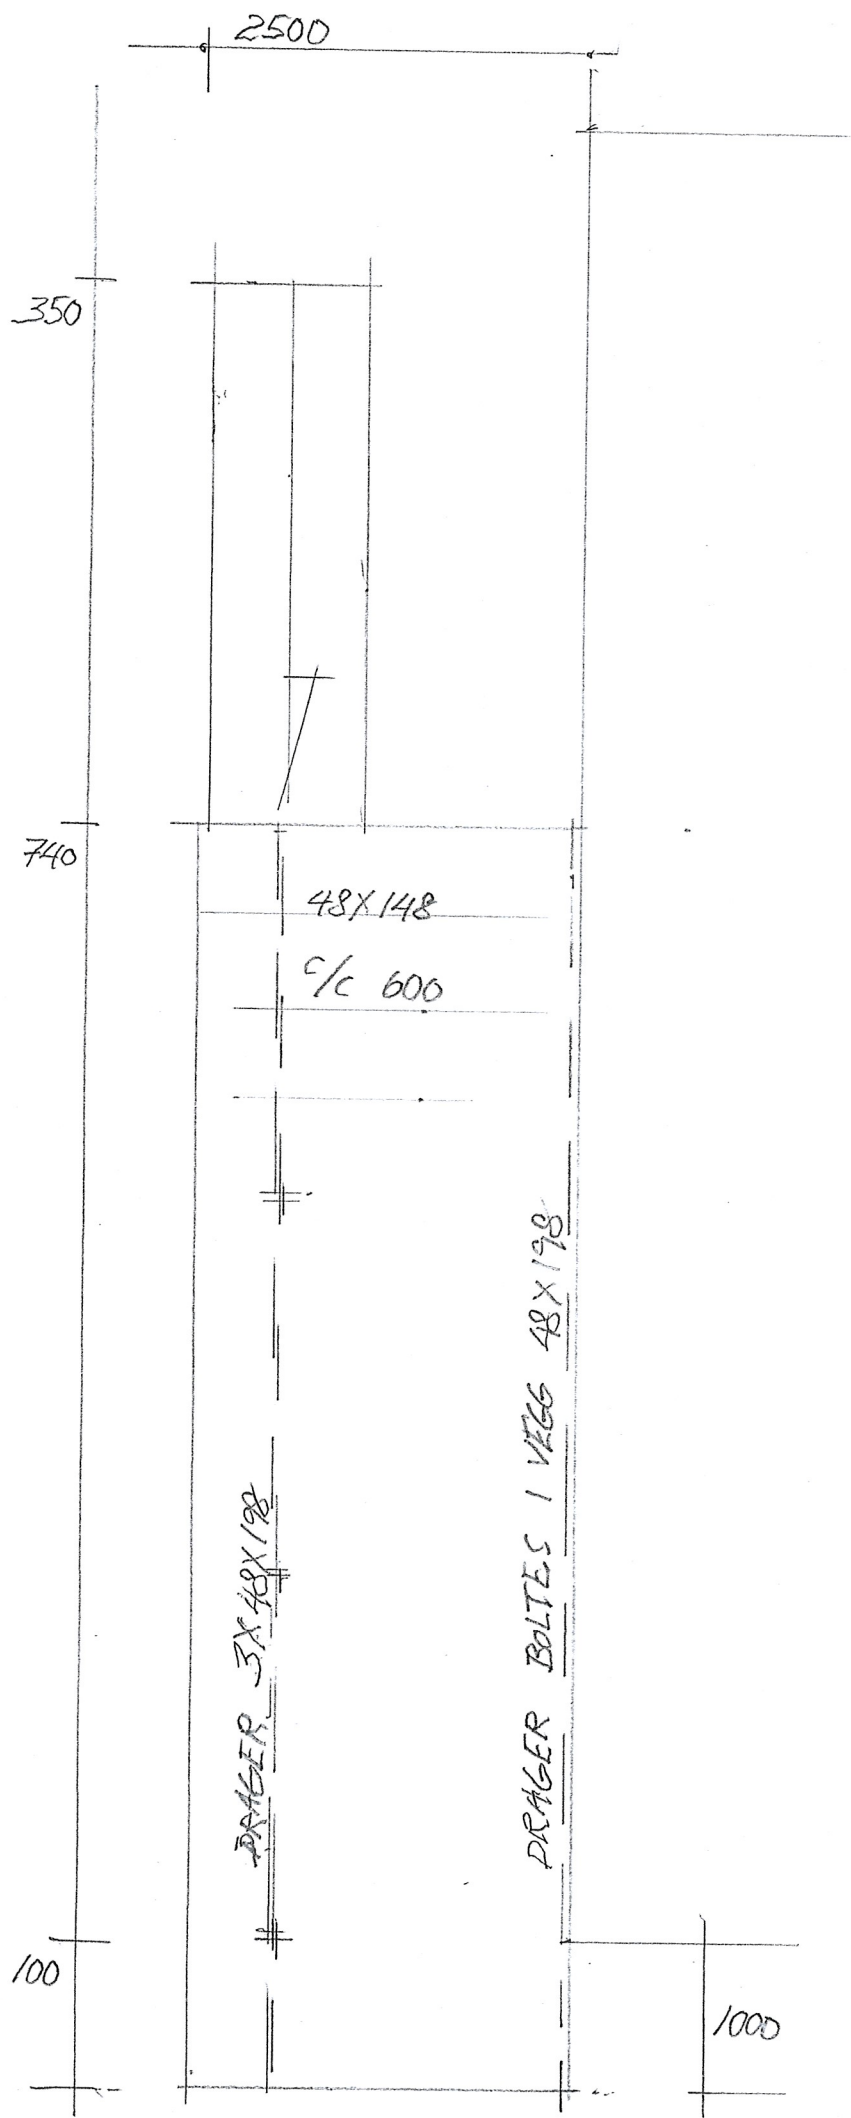

PRAGER 3X 48X128

PRAGER BOLTES 1 VEGG 48X128

48X148
c/c 600

350

740

100

1000

ALT III

