

Gnr: 138 bnr: 33.


Side 1 av 1



1:500

<http://kart.fosen.net/webinnsyn/Content/mapfile.asp?fi>

5329FE4C-1462-4817-9E8... 23.06.2017

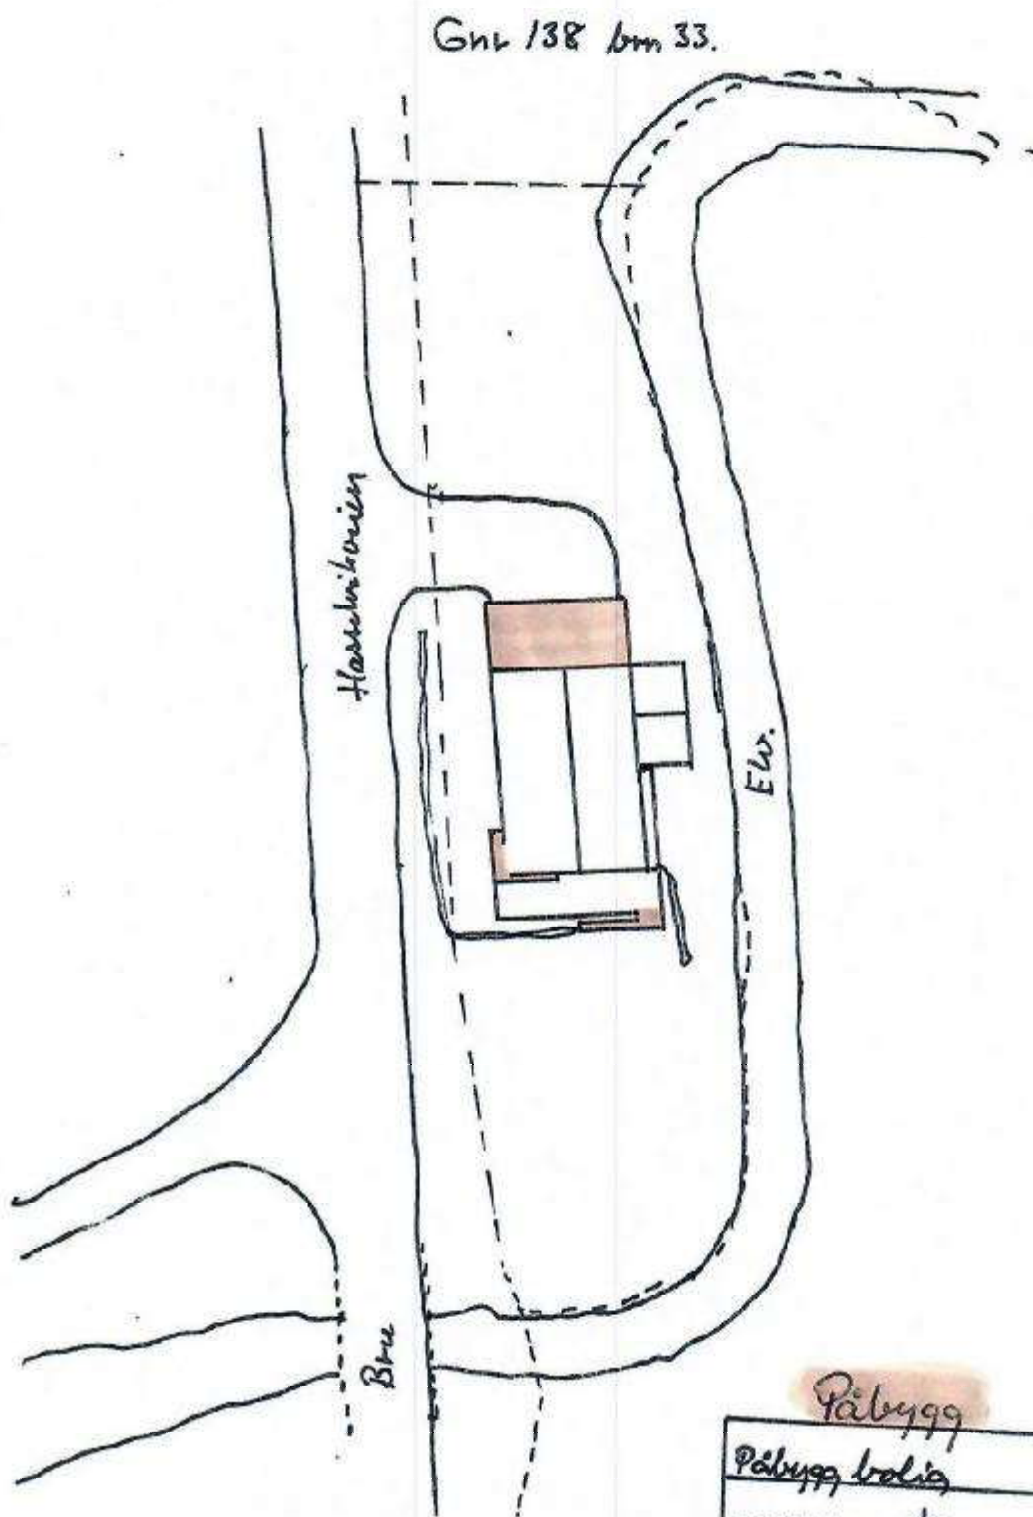

Påbygg

Påbygg, bolig	Målestokk 1:100
og carport	Gnr 138 bnr 33
	Rev. 18/9-19.
Haselvikavien 1307	Rev. Einar.

