



RevNo	Revision note	Date	Signature	Checked
-	-	02.06.2020	IE	CK

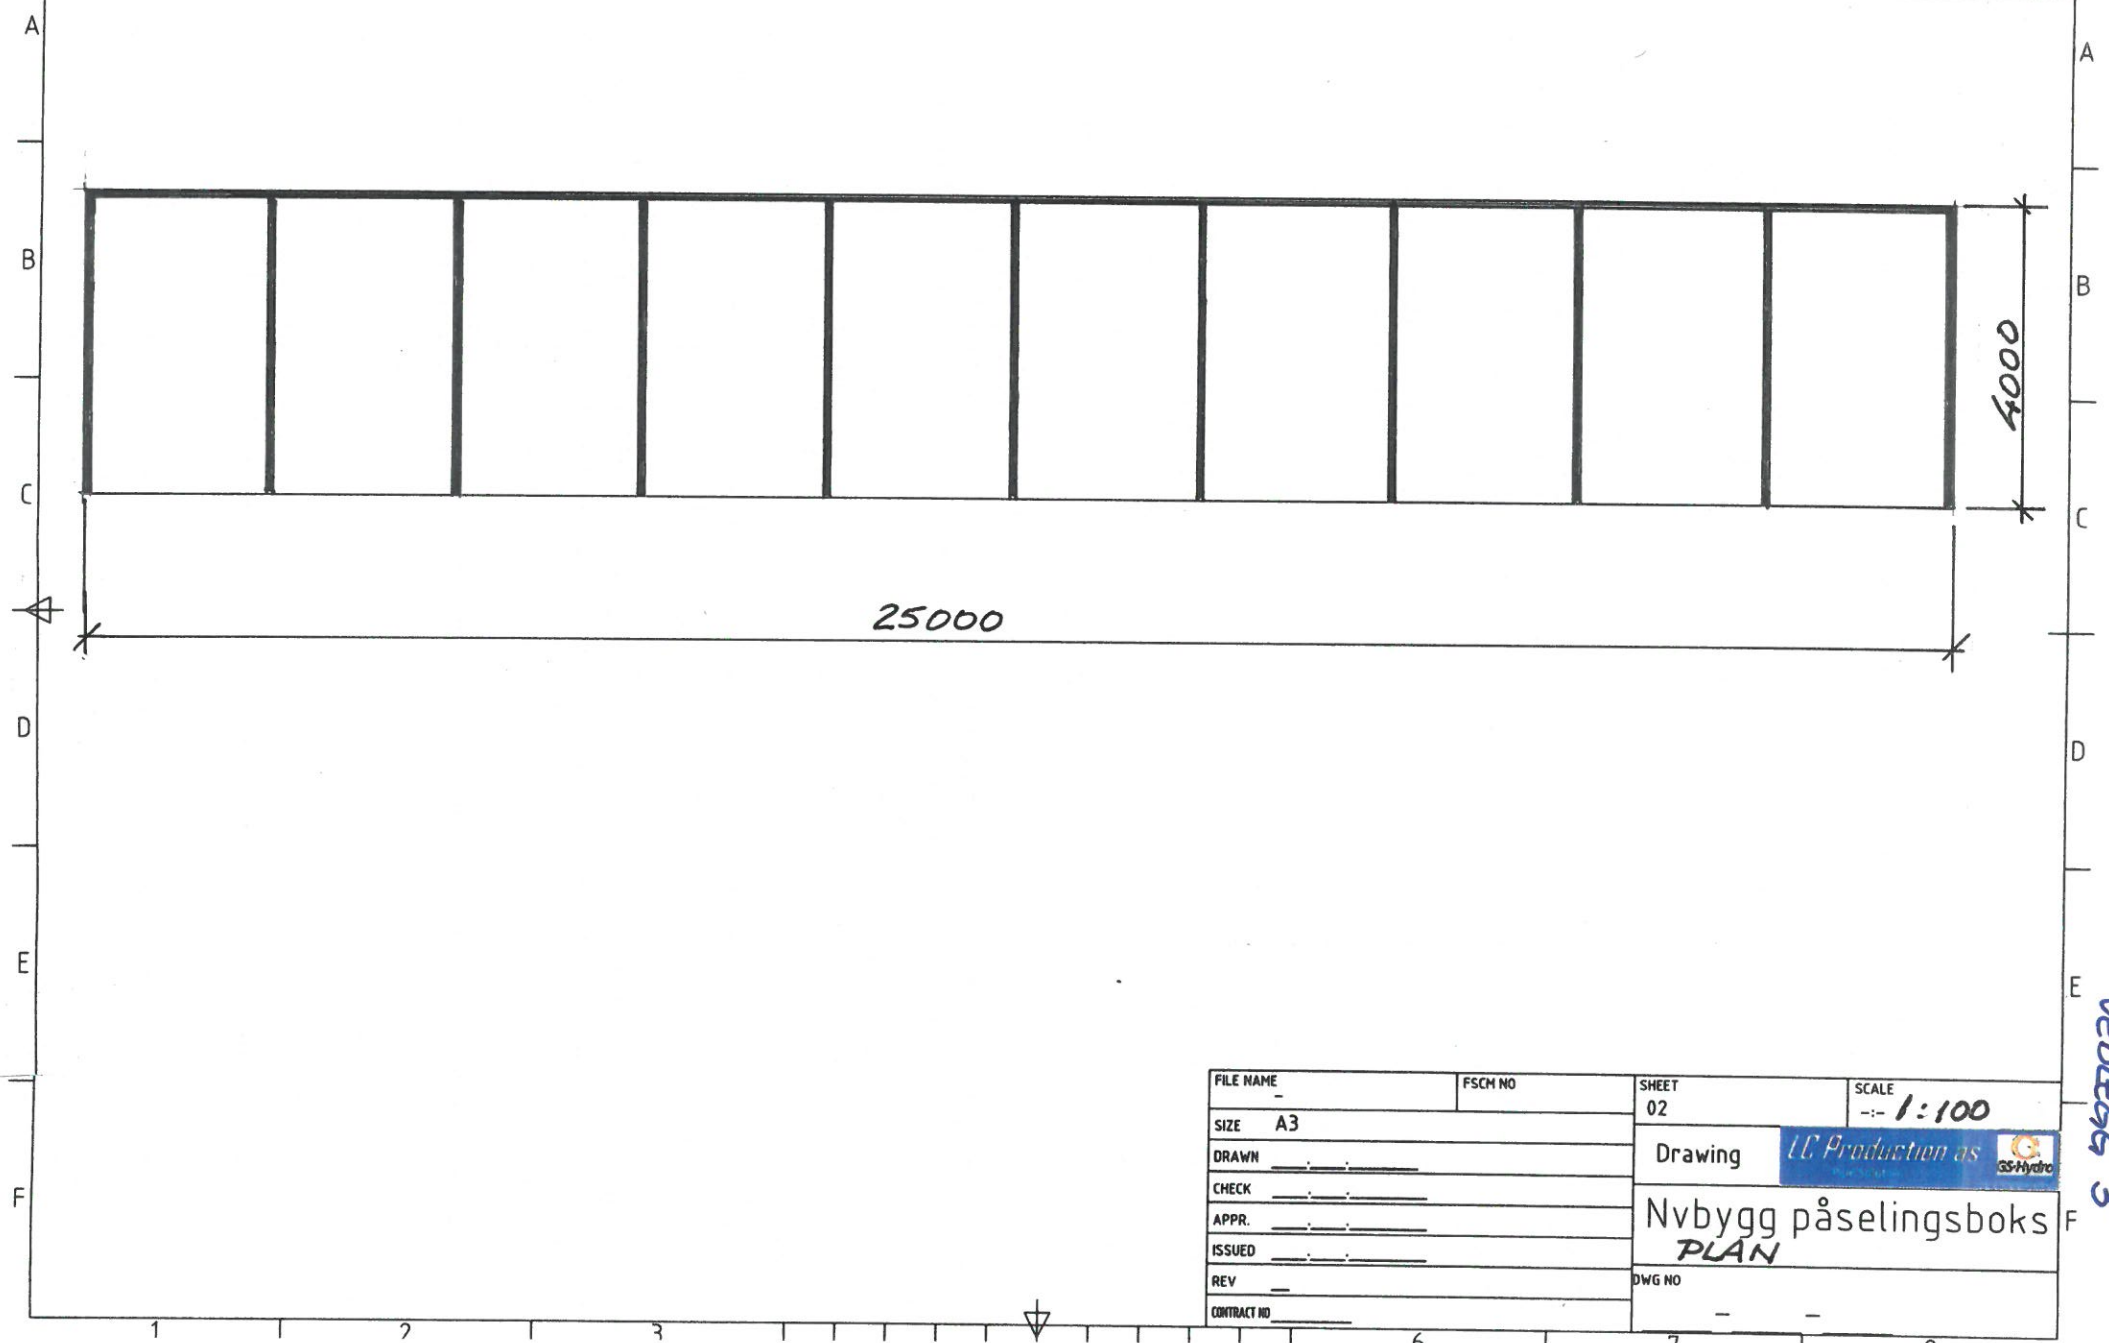

FILE NAME	FSCM NO	SHEET 02	SCALE 1:100
SIZE A3	DRAWING		LC Production as
DRAWN	Nvbygg påselingsboks		
CHECK	PLAN		
APPR.	DWG NO		
ISSUED	-		
REV	-		
CONTRACT NO	-		

VEDLEGG 3

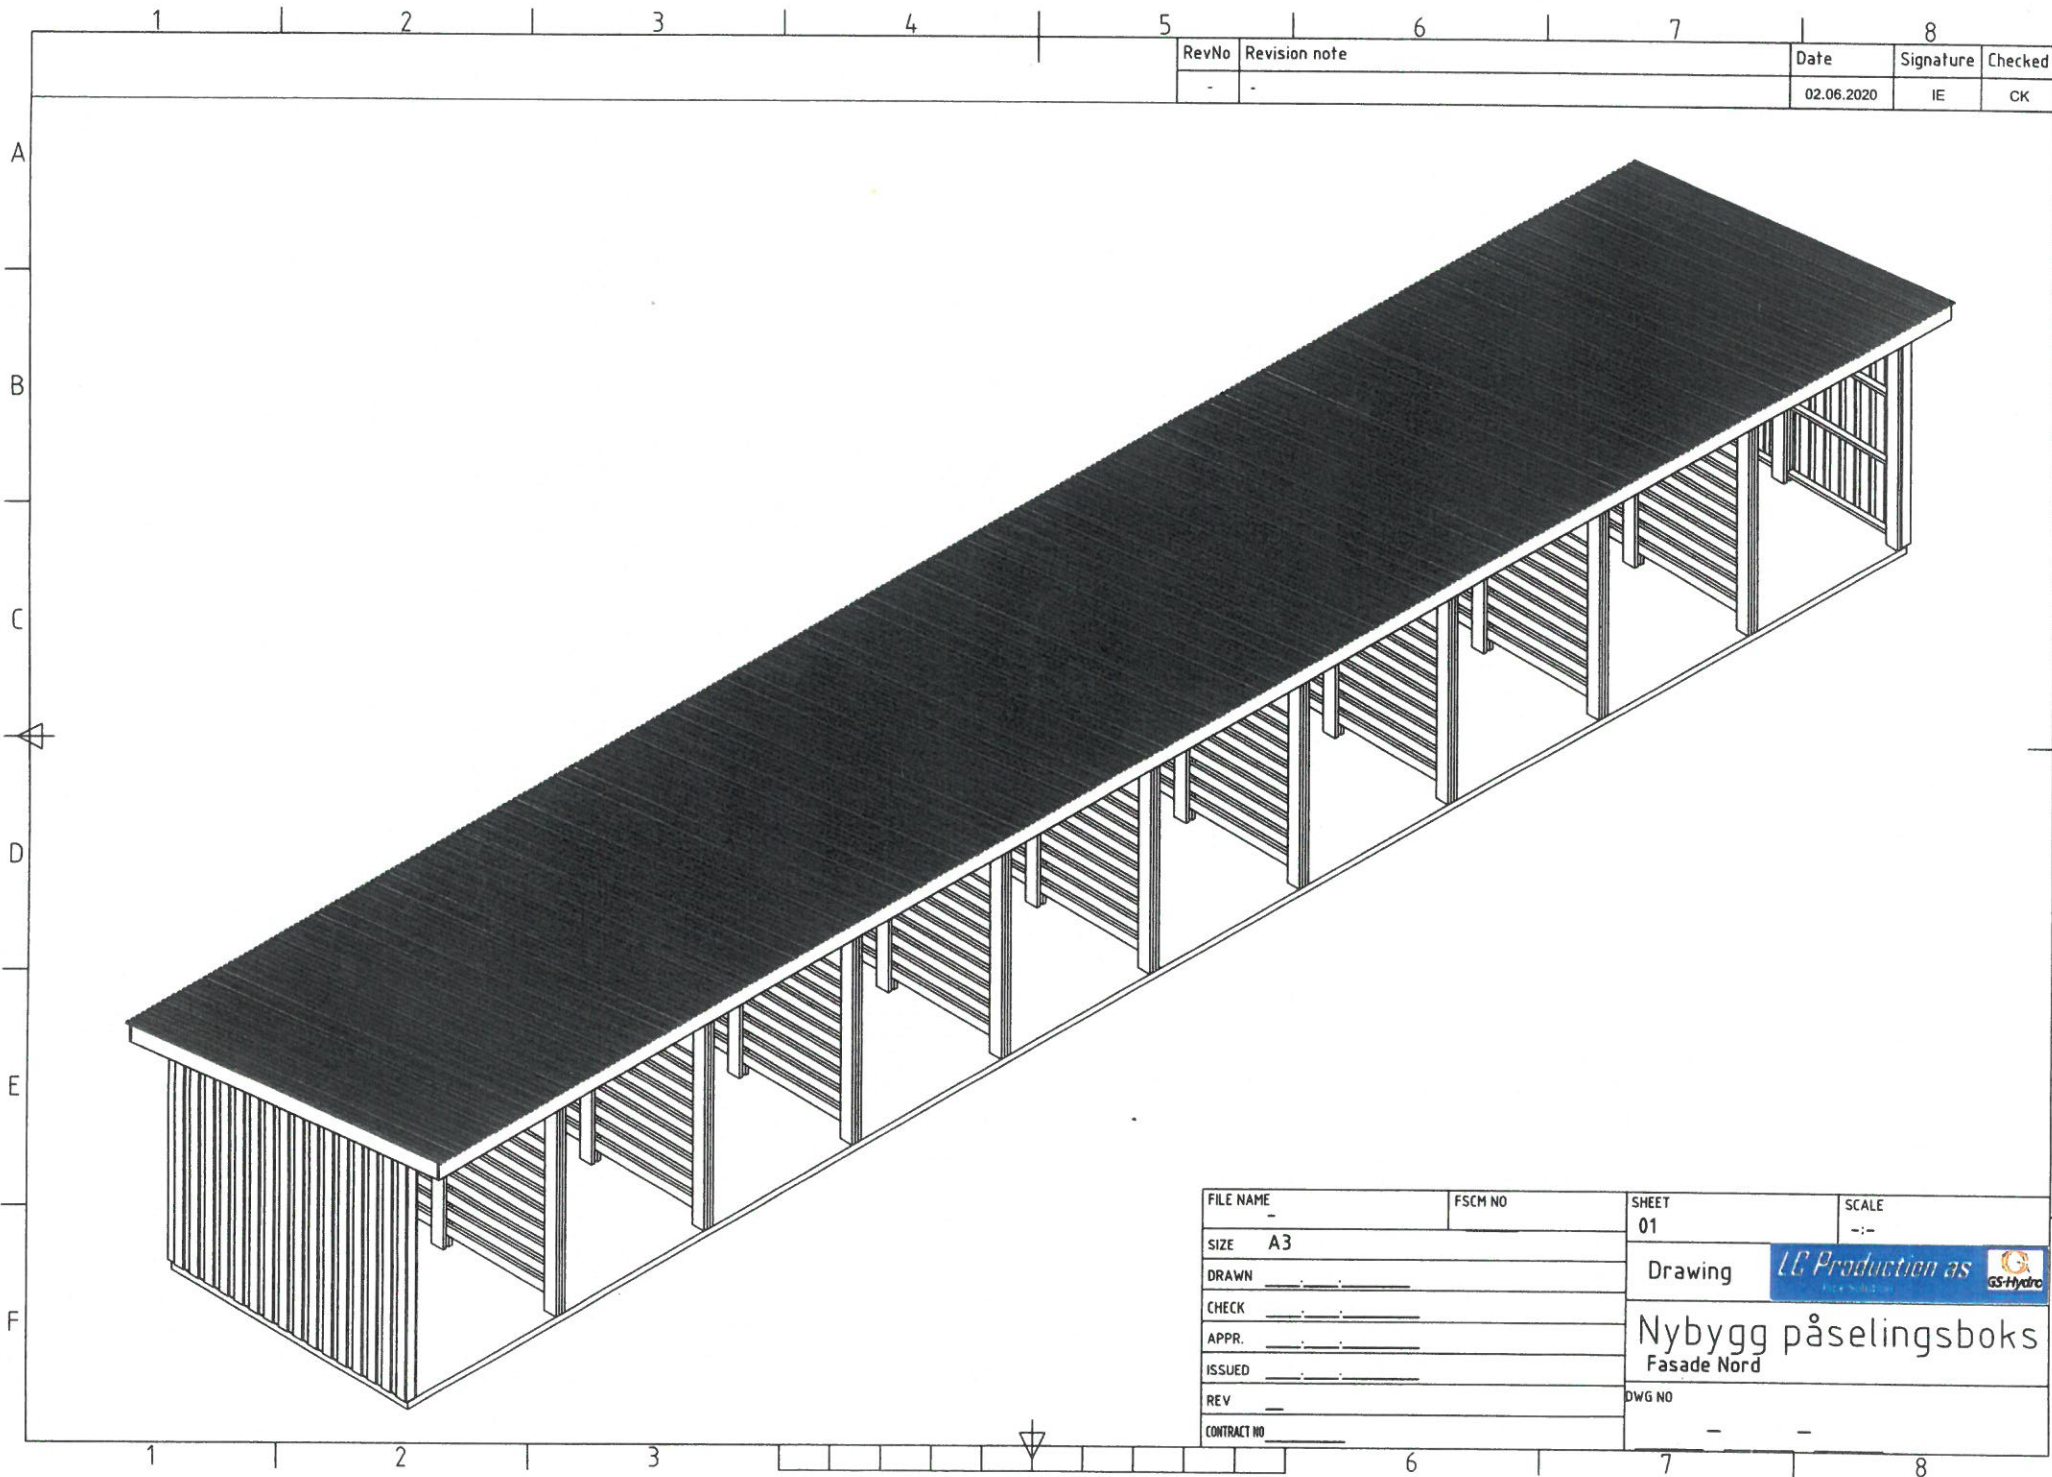

RevNo	Revision note	Date	Signature	Checked
-	-	02.06.2020	IE	CK


FILE NAME	FSCM NO	SHEET	SCALE
-	-	01	-:-
SIZE	A3	Drawing	
DRAWN	_____	 	
CHECK	_____		
APPR.	_____		
ISSUED	_____		
REV	_____		
CONTRACT NO	_____	DWG NO	- -

LC Production as

Nybygg påselingsboks
Fasade Nord

VEDLEGG 4

RevNo	Revision note	Date	Signature	Checked
-	-	02.06.2020	IE	CK

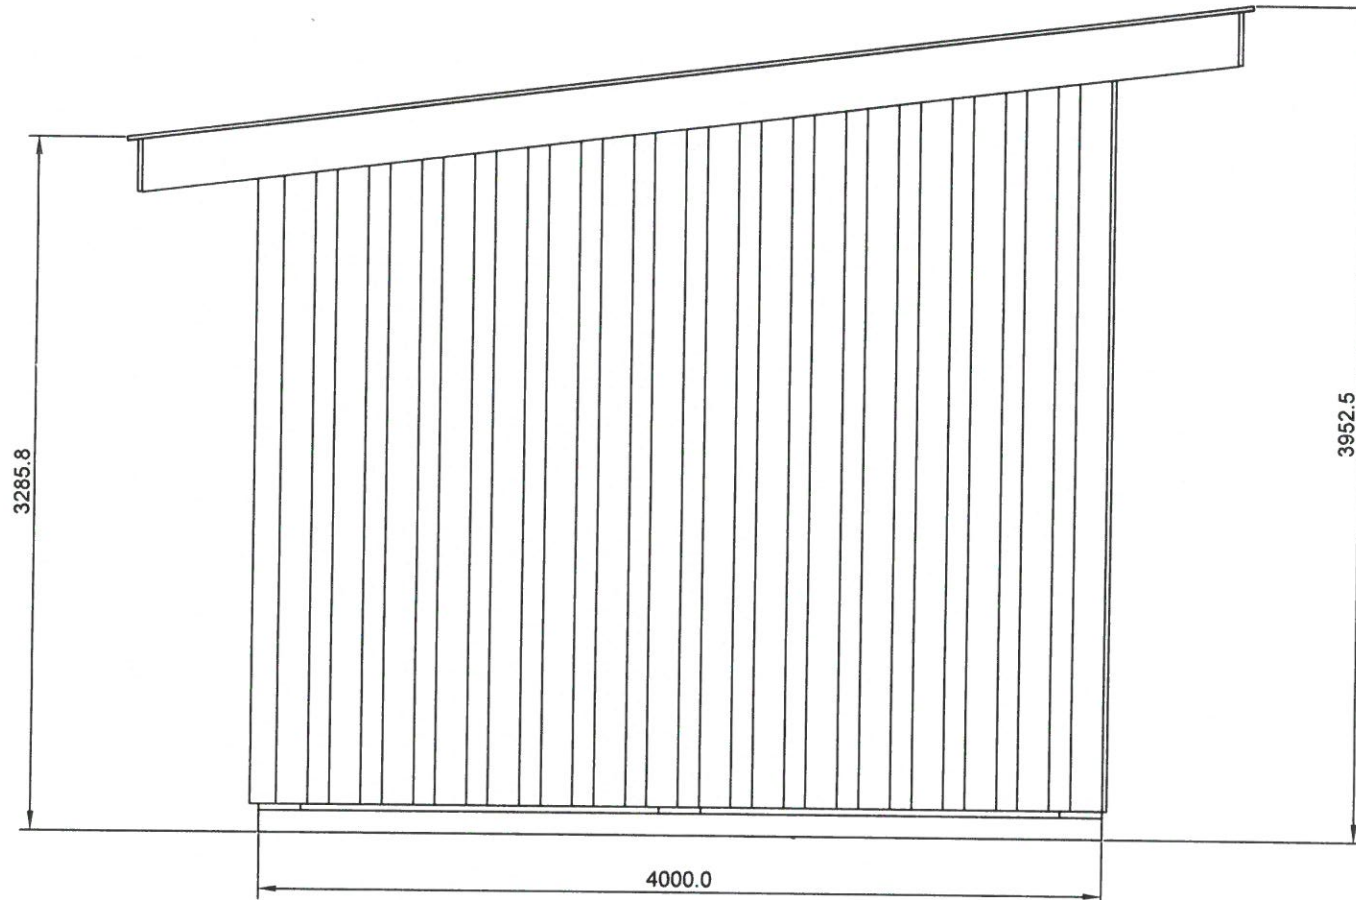

FILE NAME	FSCM NO	SHEET	SCALE
-	-	02	--
SIZE	A3		
DRAWN	_____		
CHECK	_____		
APPR.	_____		
ISSUED	_____		
REV	_____		
CONTRACT NO	_____		
Drawing			
Nybygg påselingsboks		Side	
DWG NO		-	

VEDLEGG 5