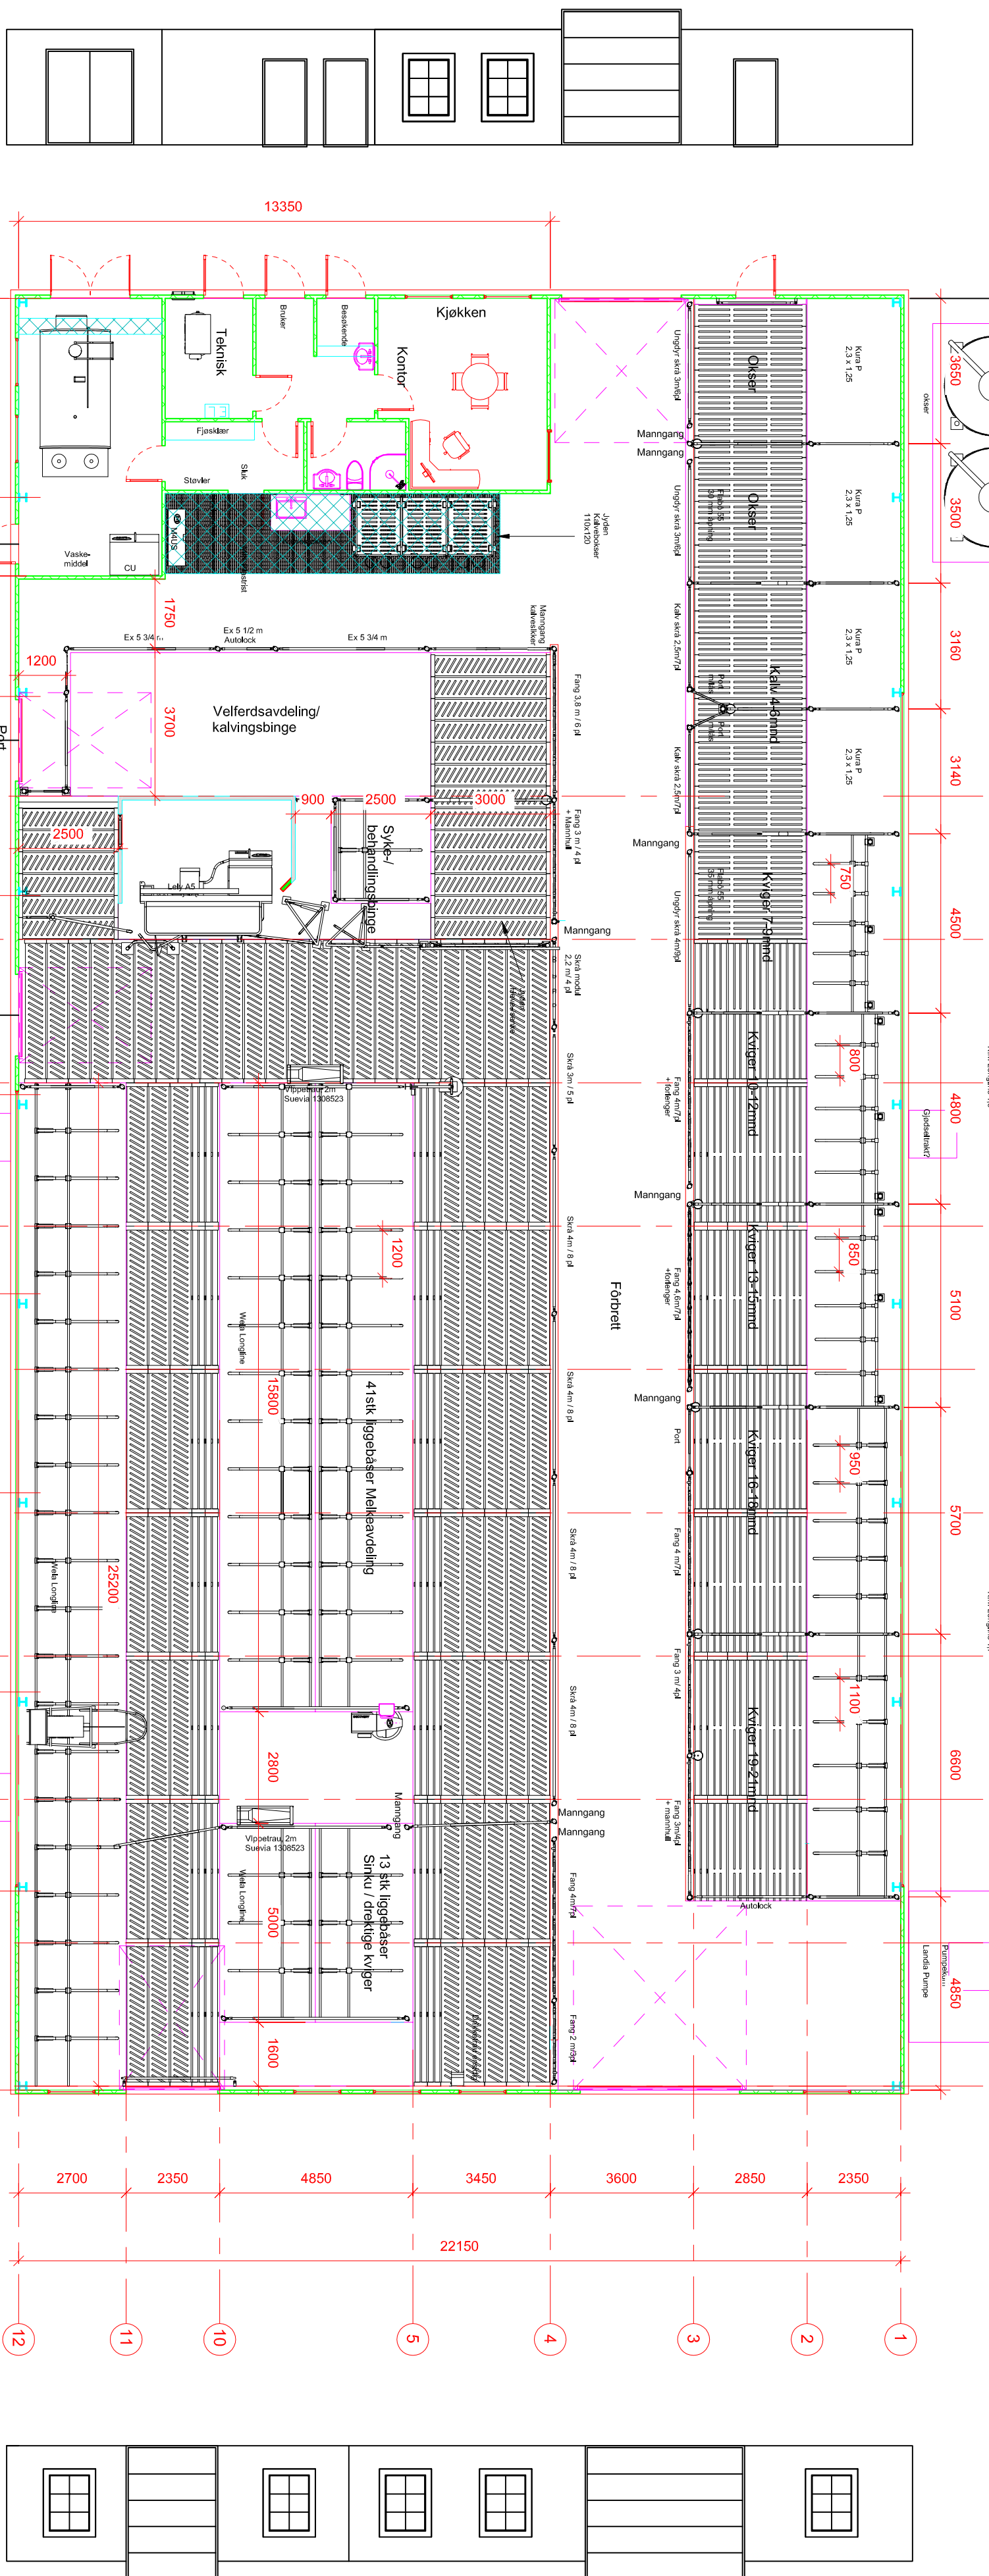
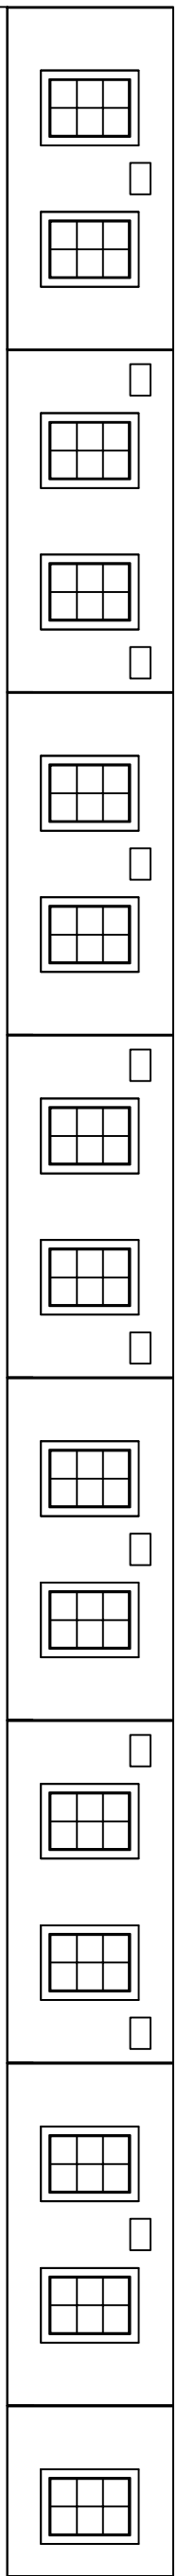
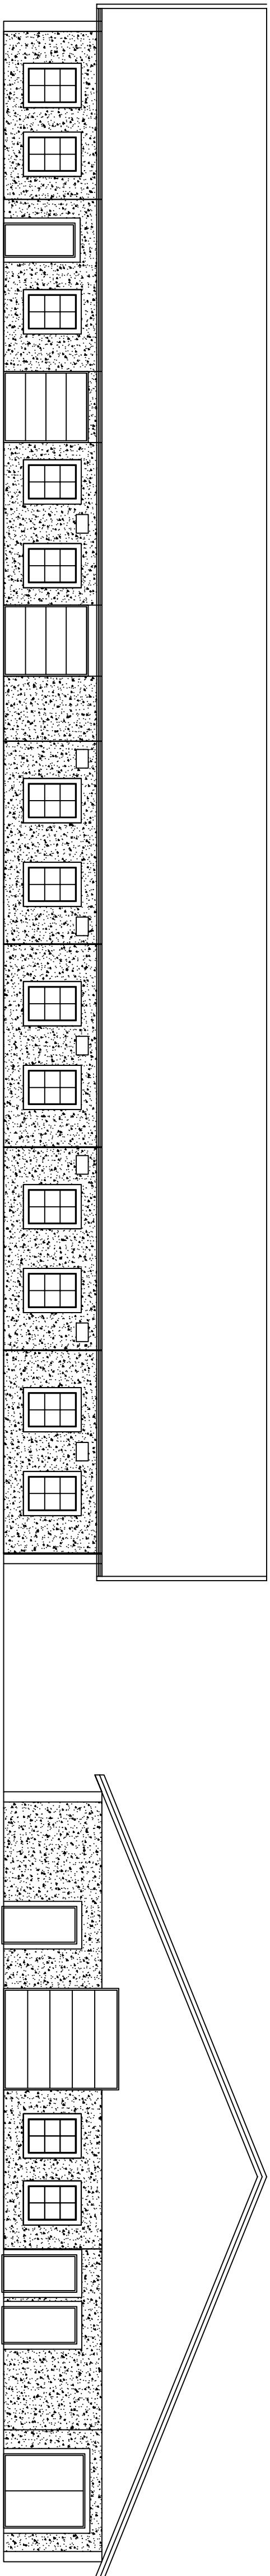
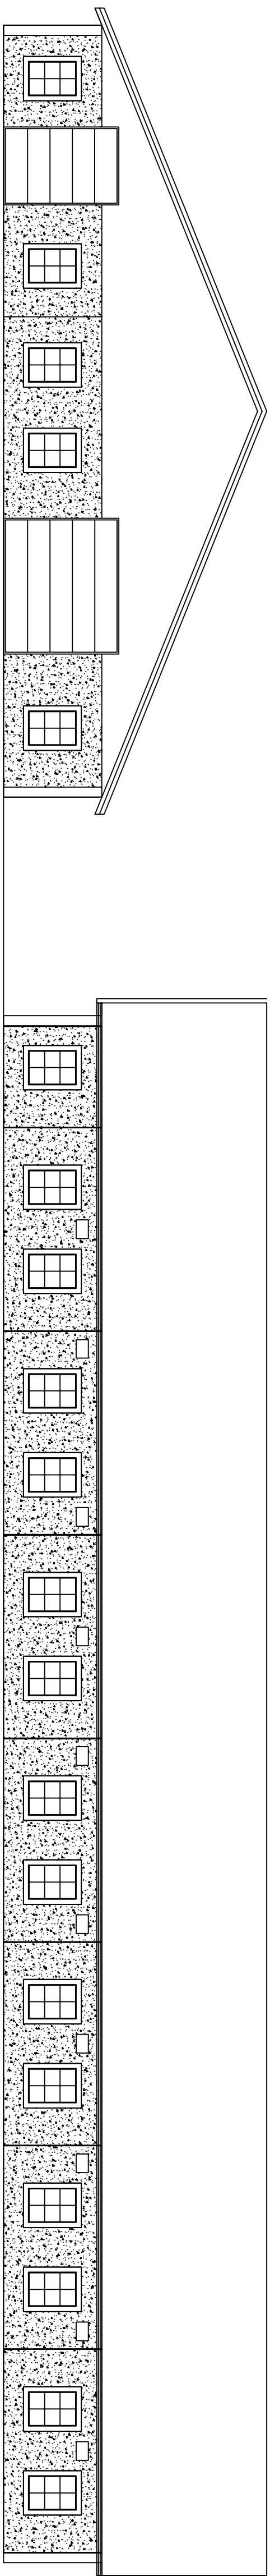


REV.	DATE	SKD	REV. GJÆLDER
-	-	-	-
Prosjekt			
Olav Otto Rønningen			
Driftsbygg			
Tegn. tittel			
Plan og fasader			
Tegn. bjt			
Var			
04.10.2016			
2020XXX			
01			

Tlf: +47 7428600

Fax: +47 7428051

post@betongbygg.no