


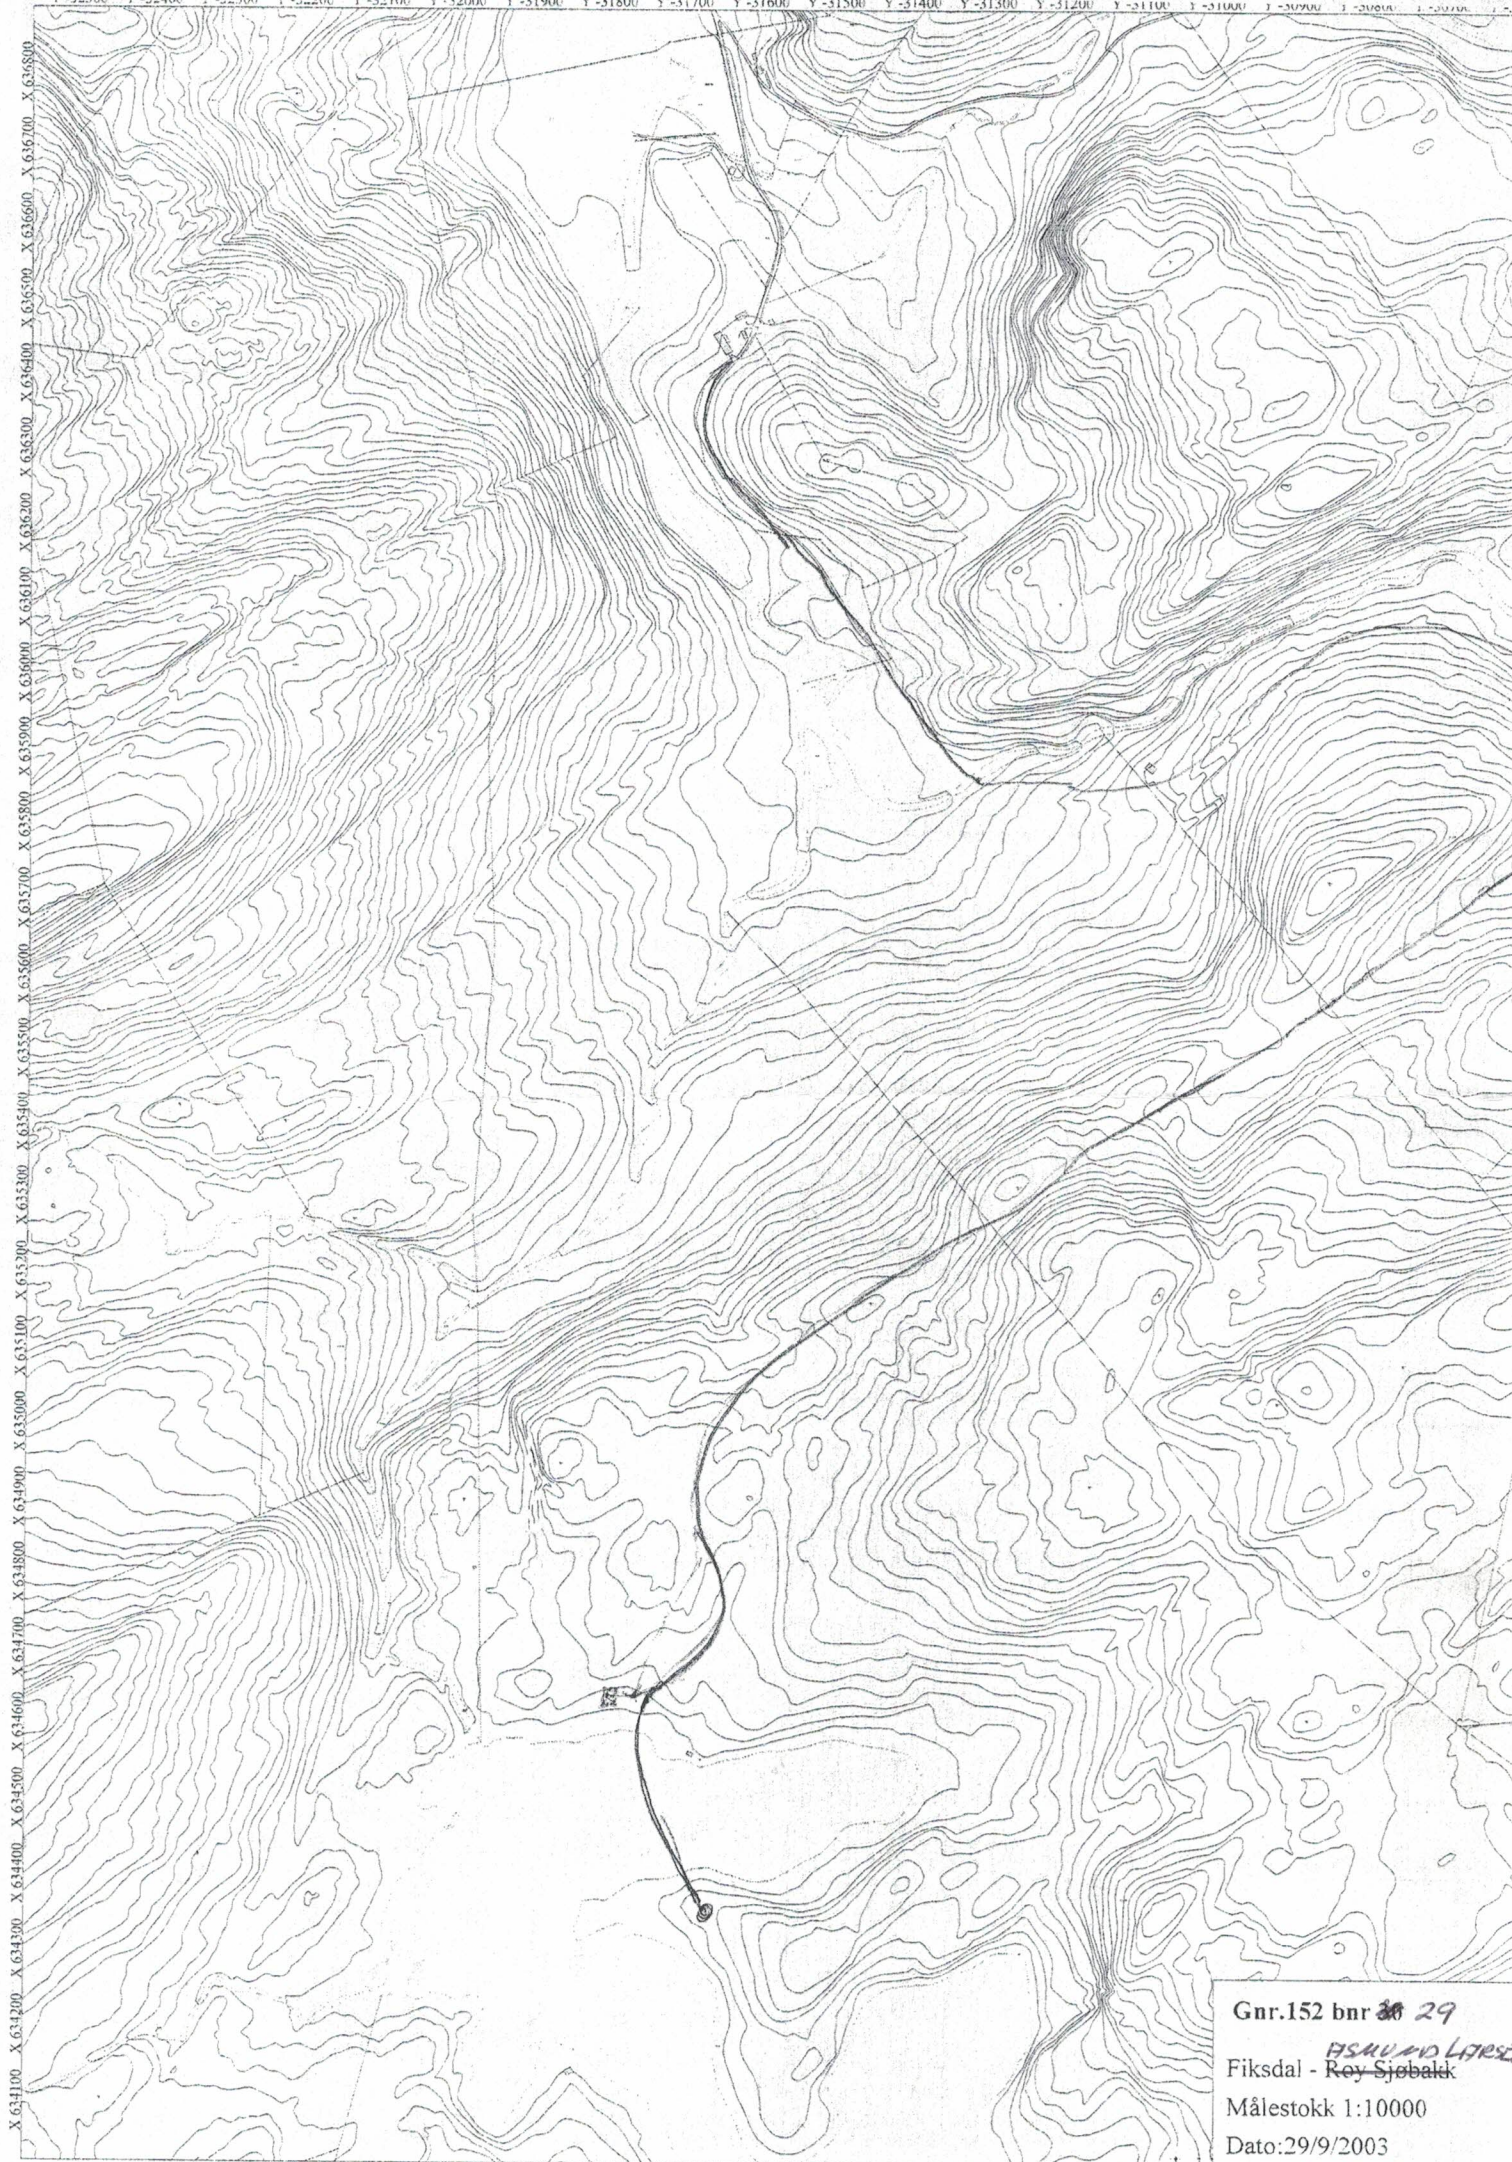

Gnr.152 bnr ~~20~~ 29

Fiksdal - Roy Sjøbakk

Målestokk 1:10000

Dato:29/9/2003