



Eksisterende fasader

Vedlegg E1


Målestokk 1:100

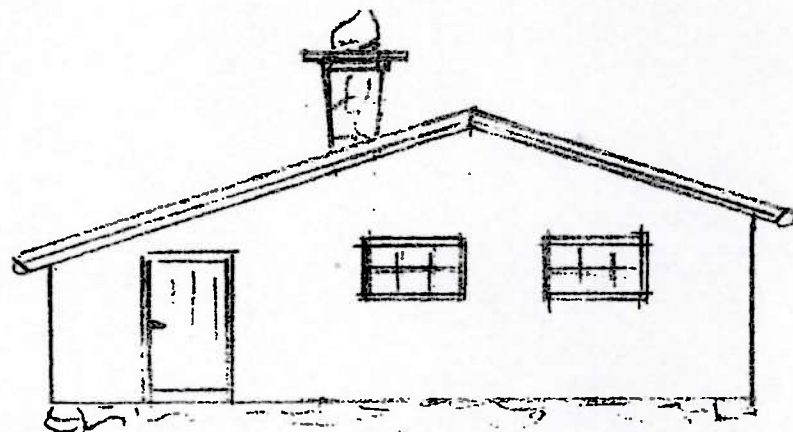


ØST

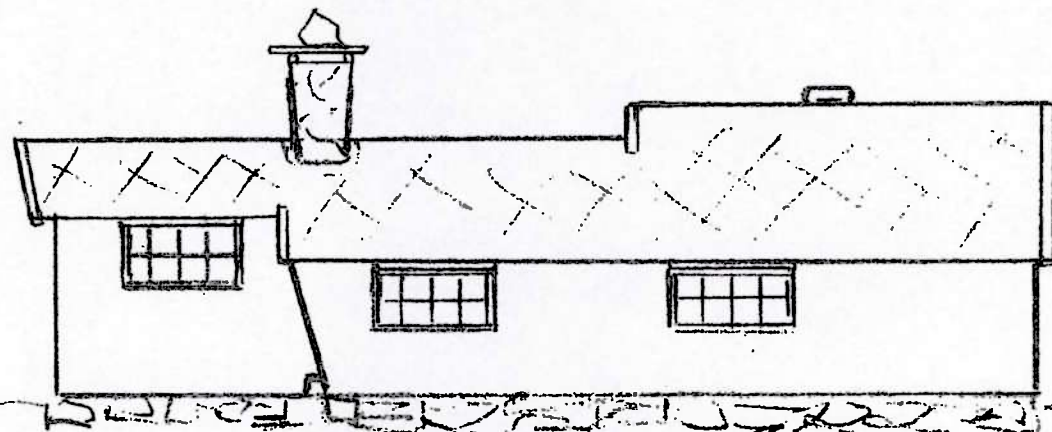

SØR

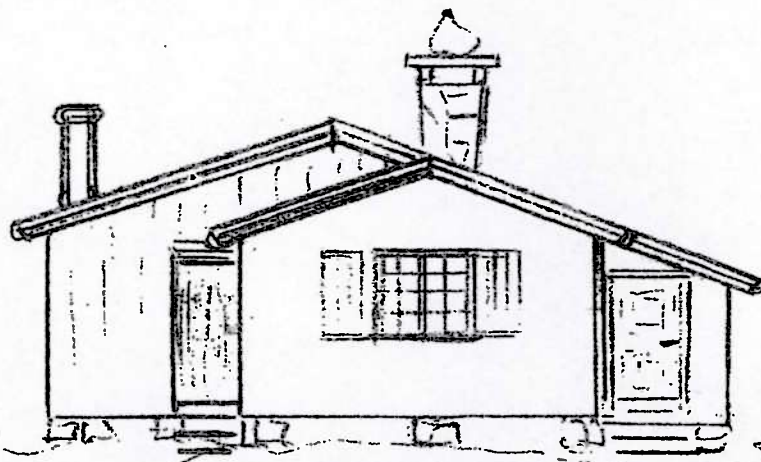





VEST

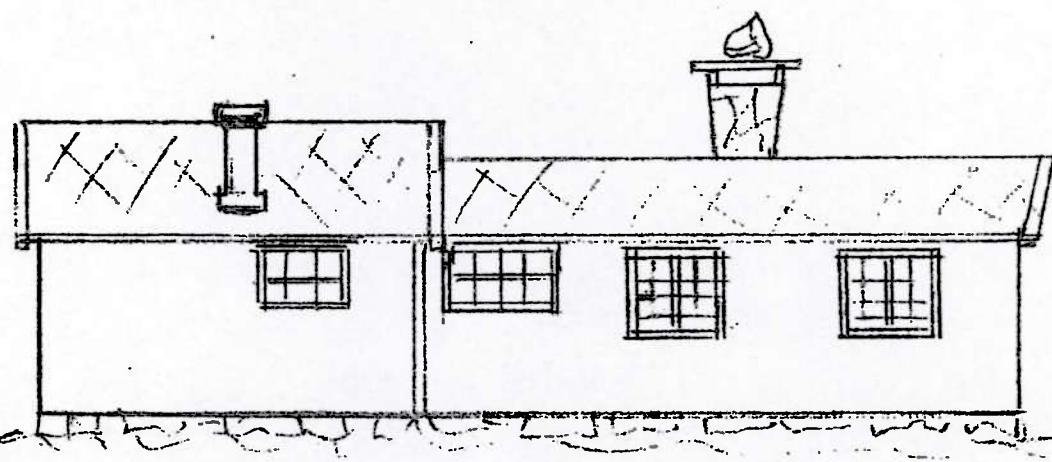

NORD

Fremtidige fasader

Vedlegg E2
Målestokk 1:100

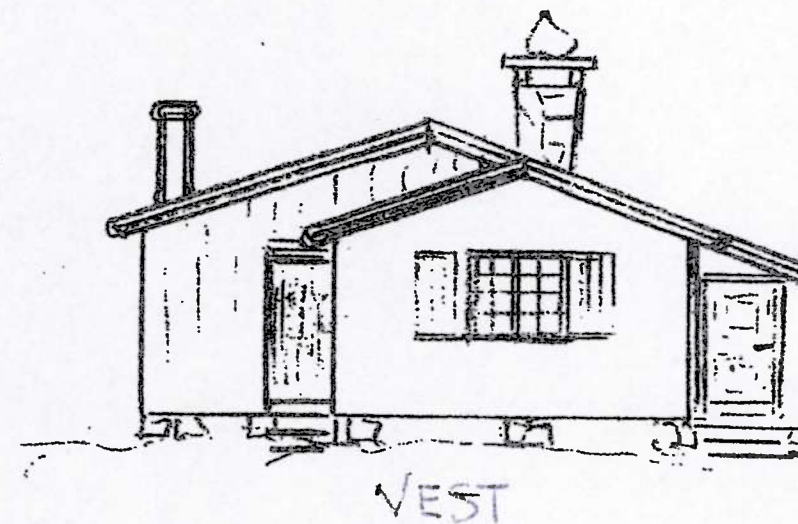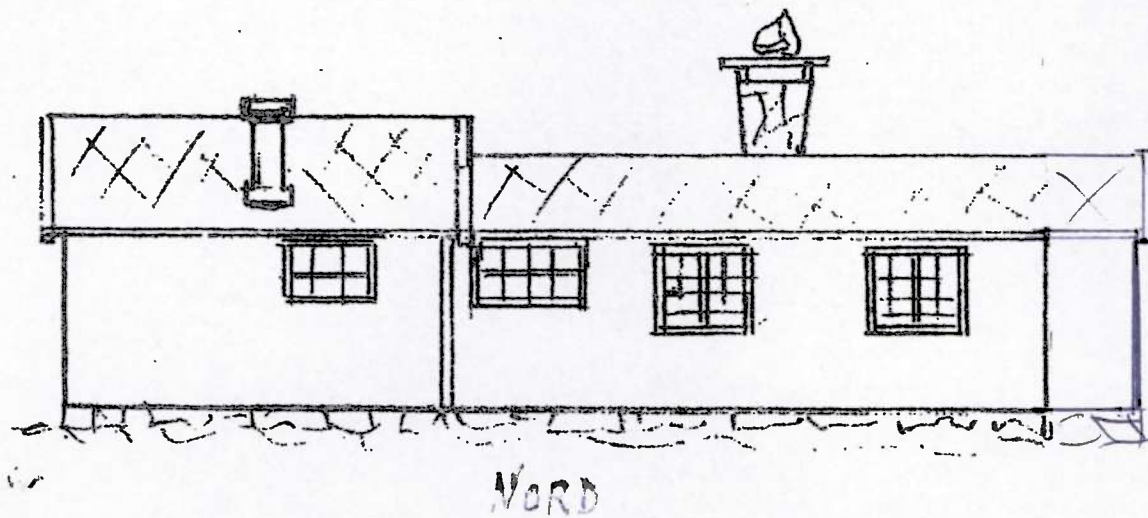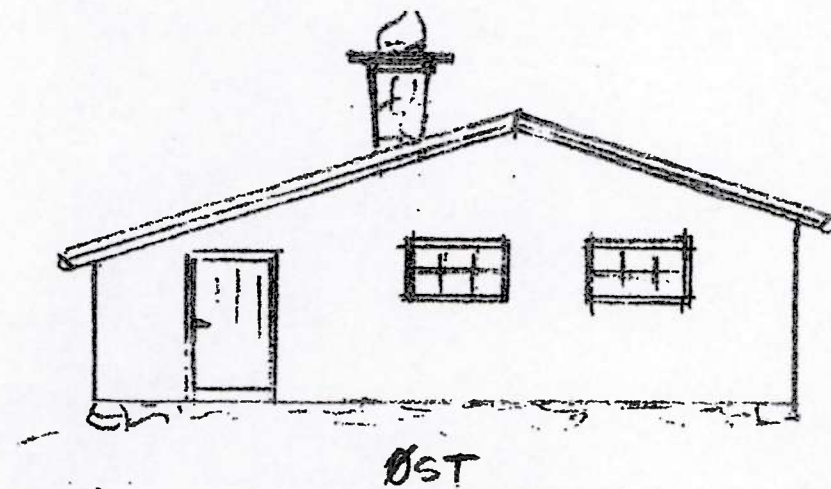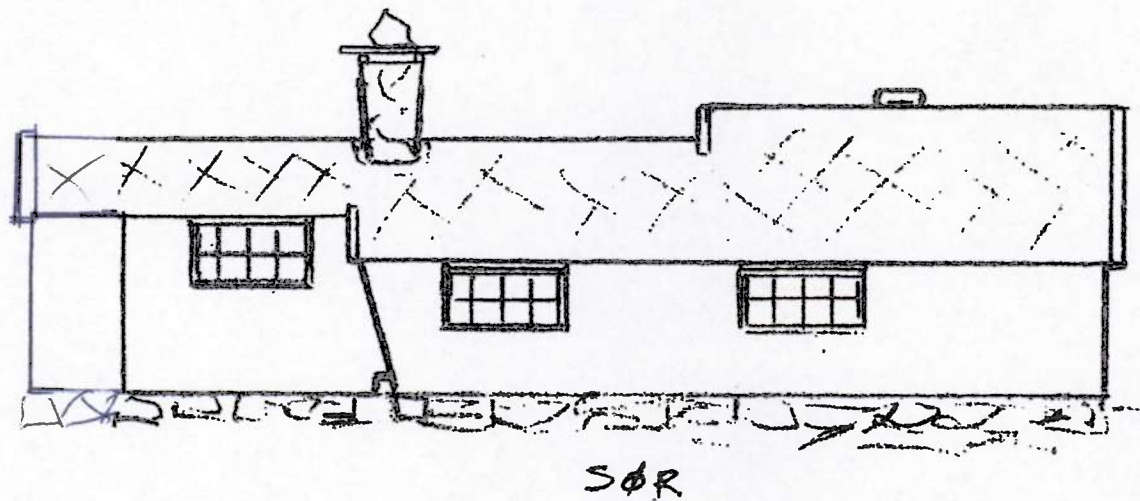

(Umsplit tillegg (skravert))

$$4,7 \text{ m} \cdot 1,2 \text{ m} = 5,64 \text{ m}^2 \text{ bto}$$

Målestokk 1:100

