



The drawing shall not be copied,
be giving third party without
O.B.Wiik's consent.

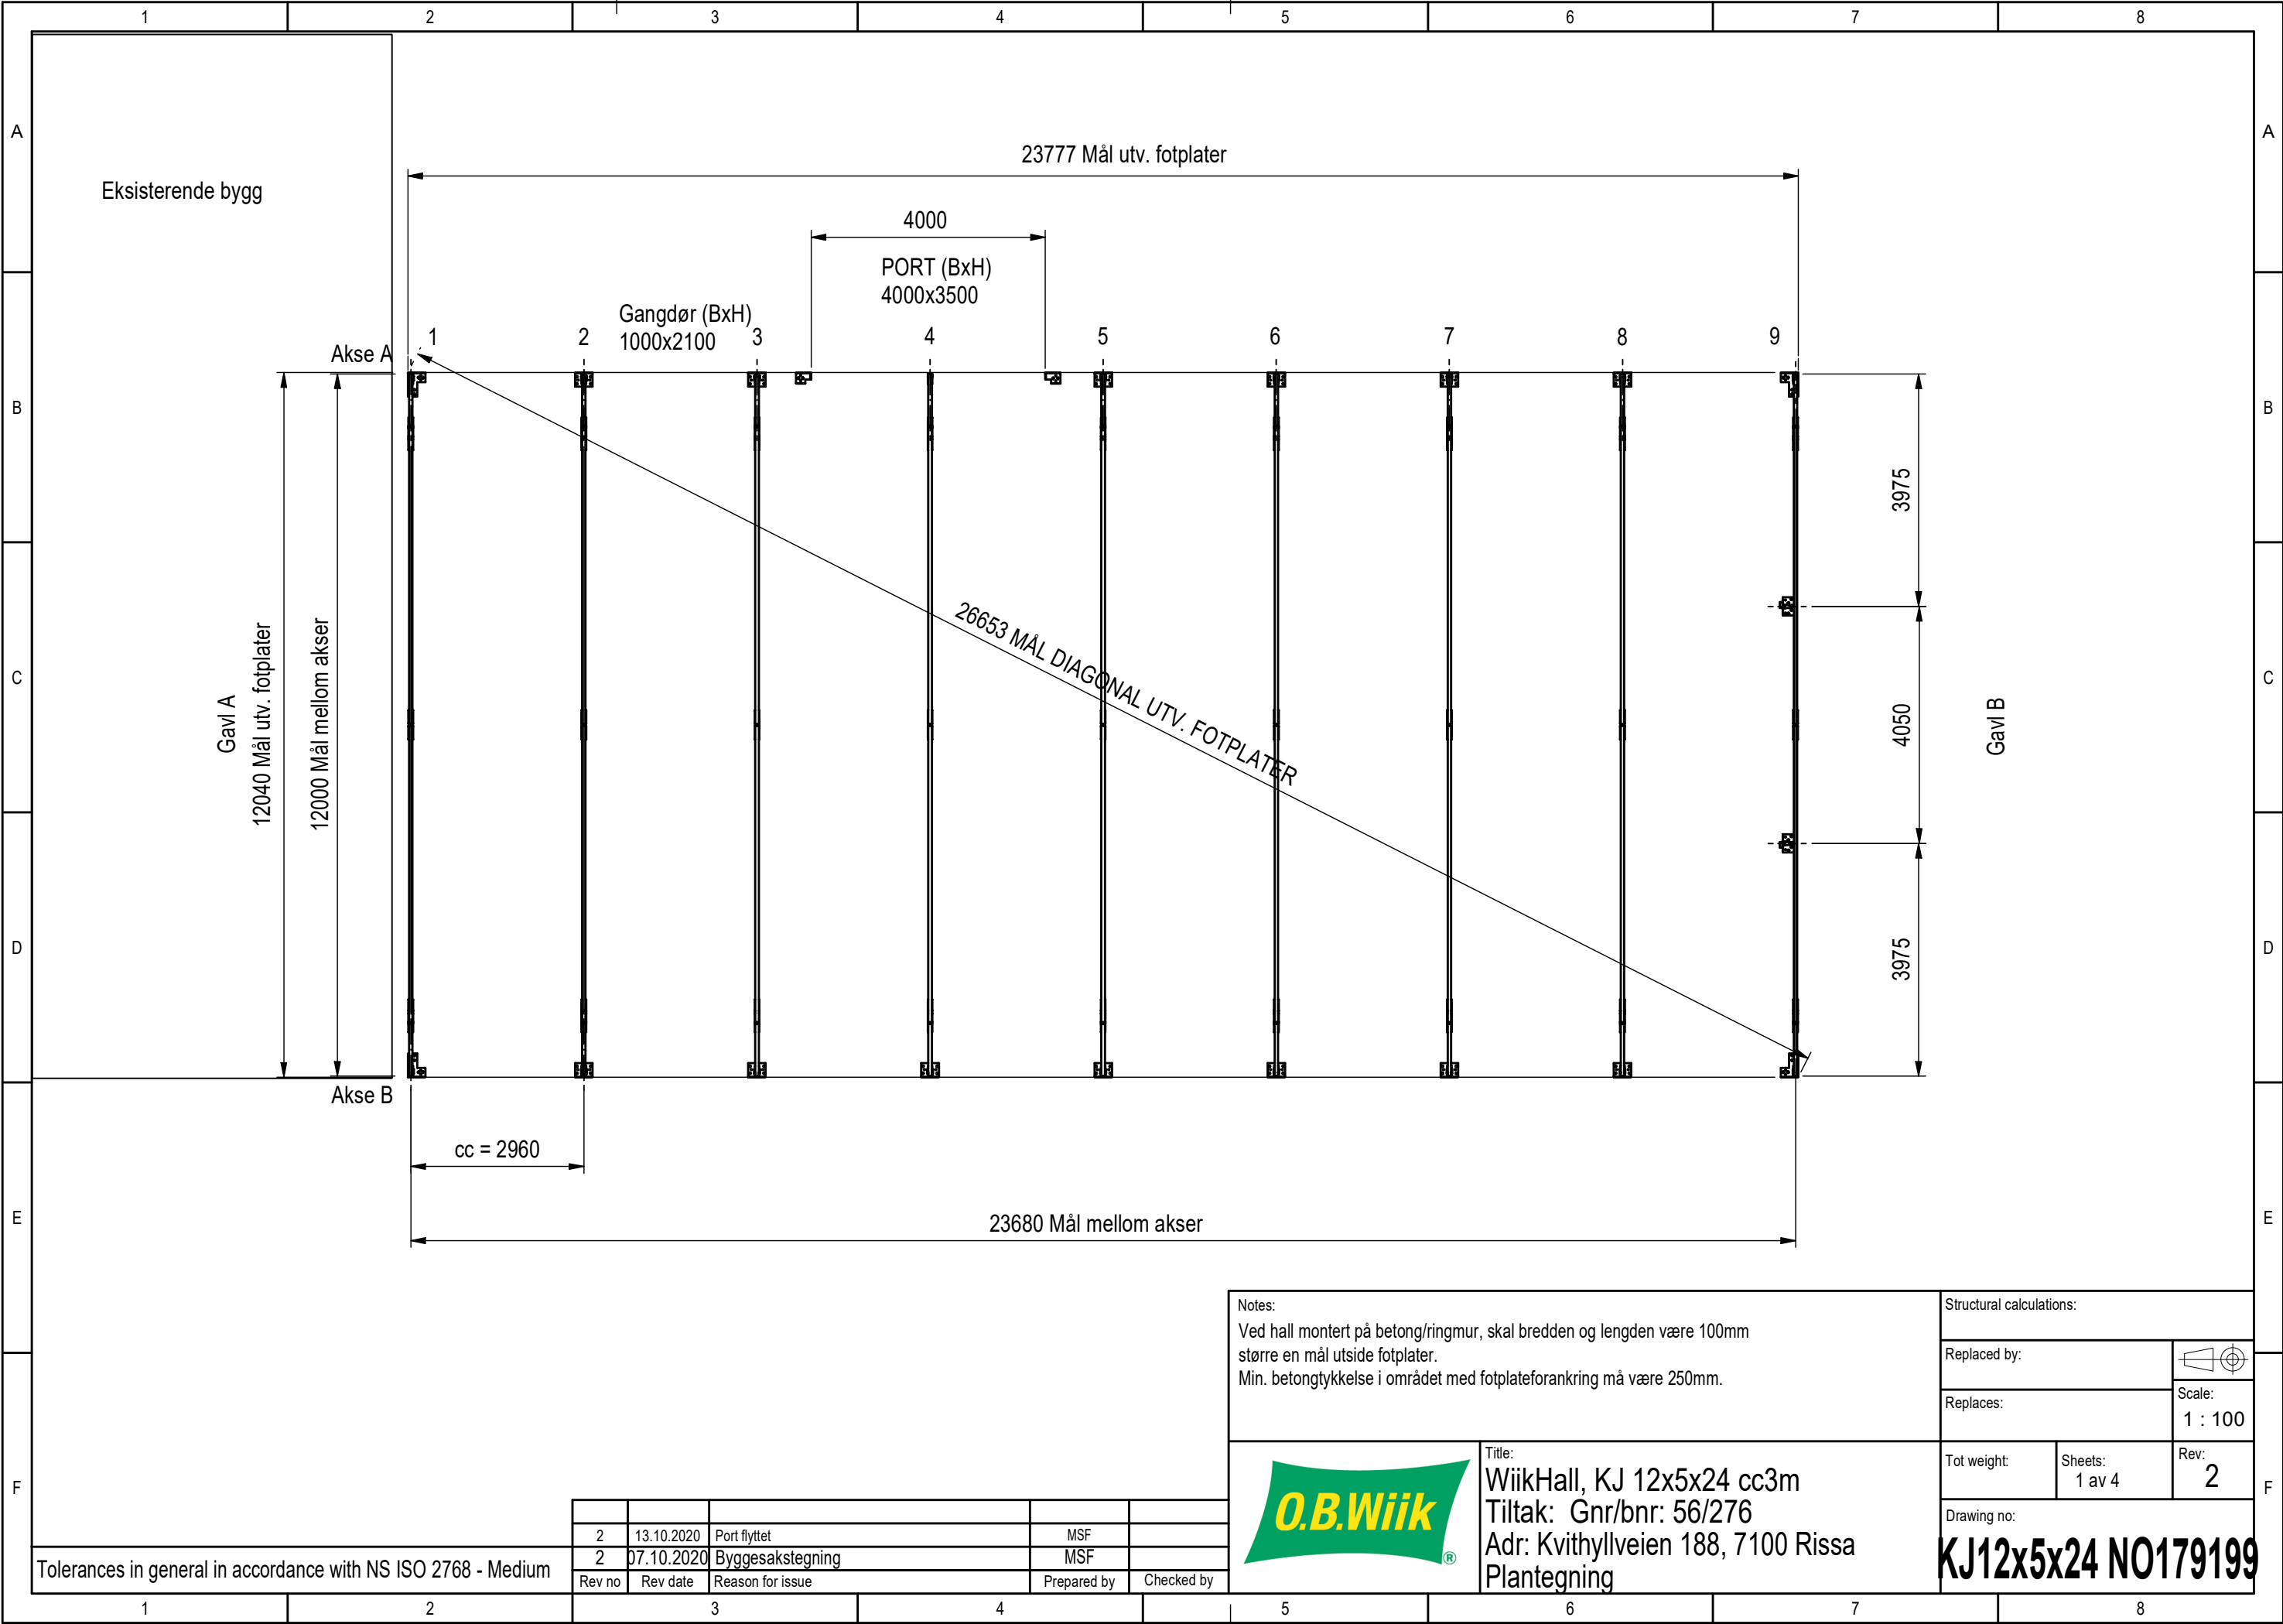

The drawing shall not be copied,
be giving third party without
O.B.Wiik's consent.

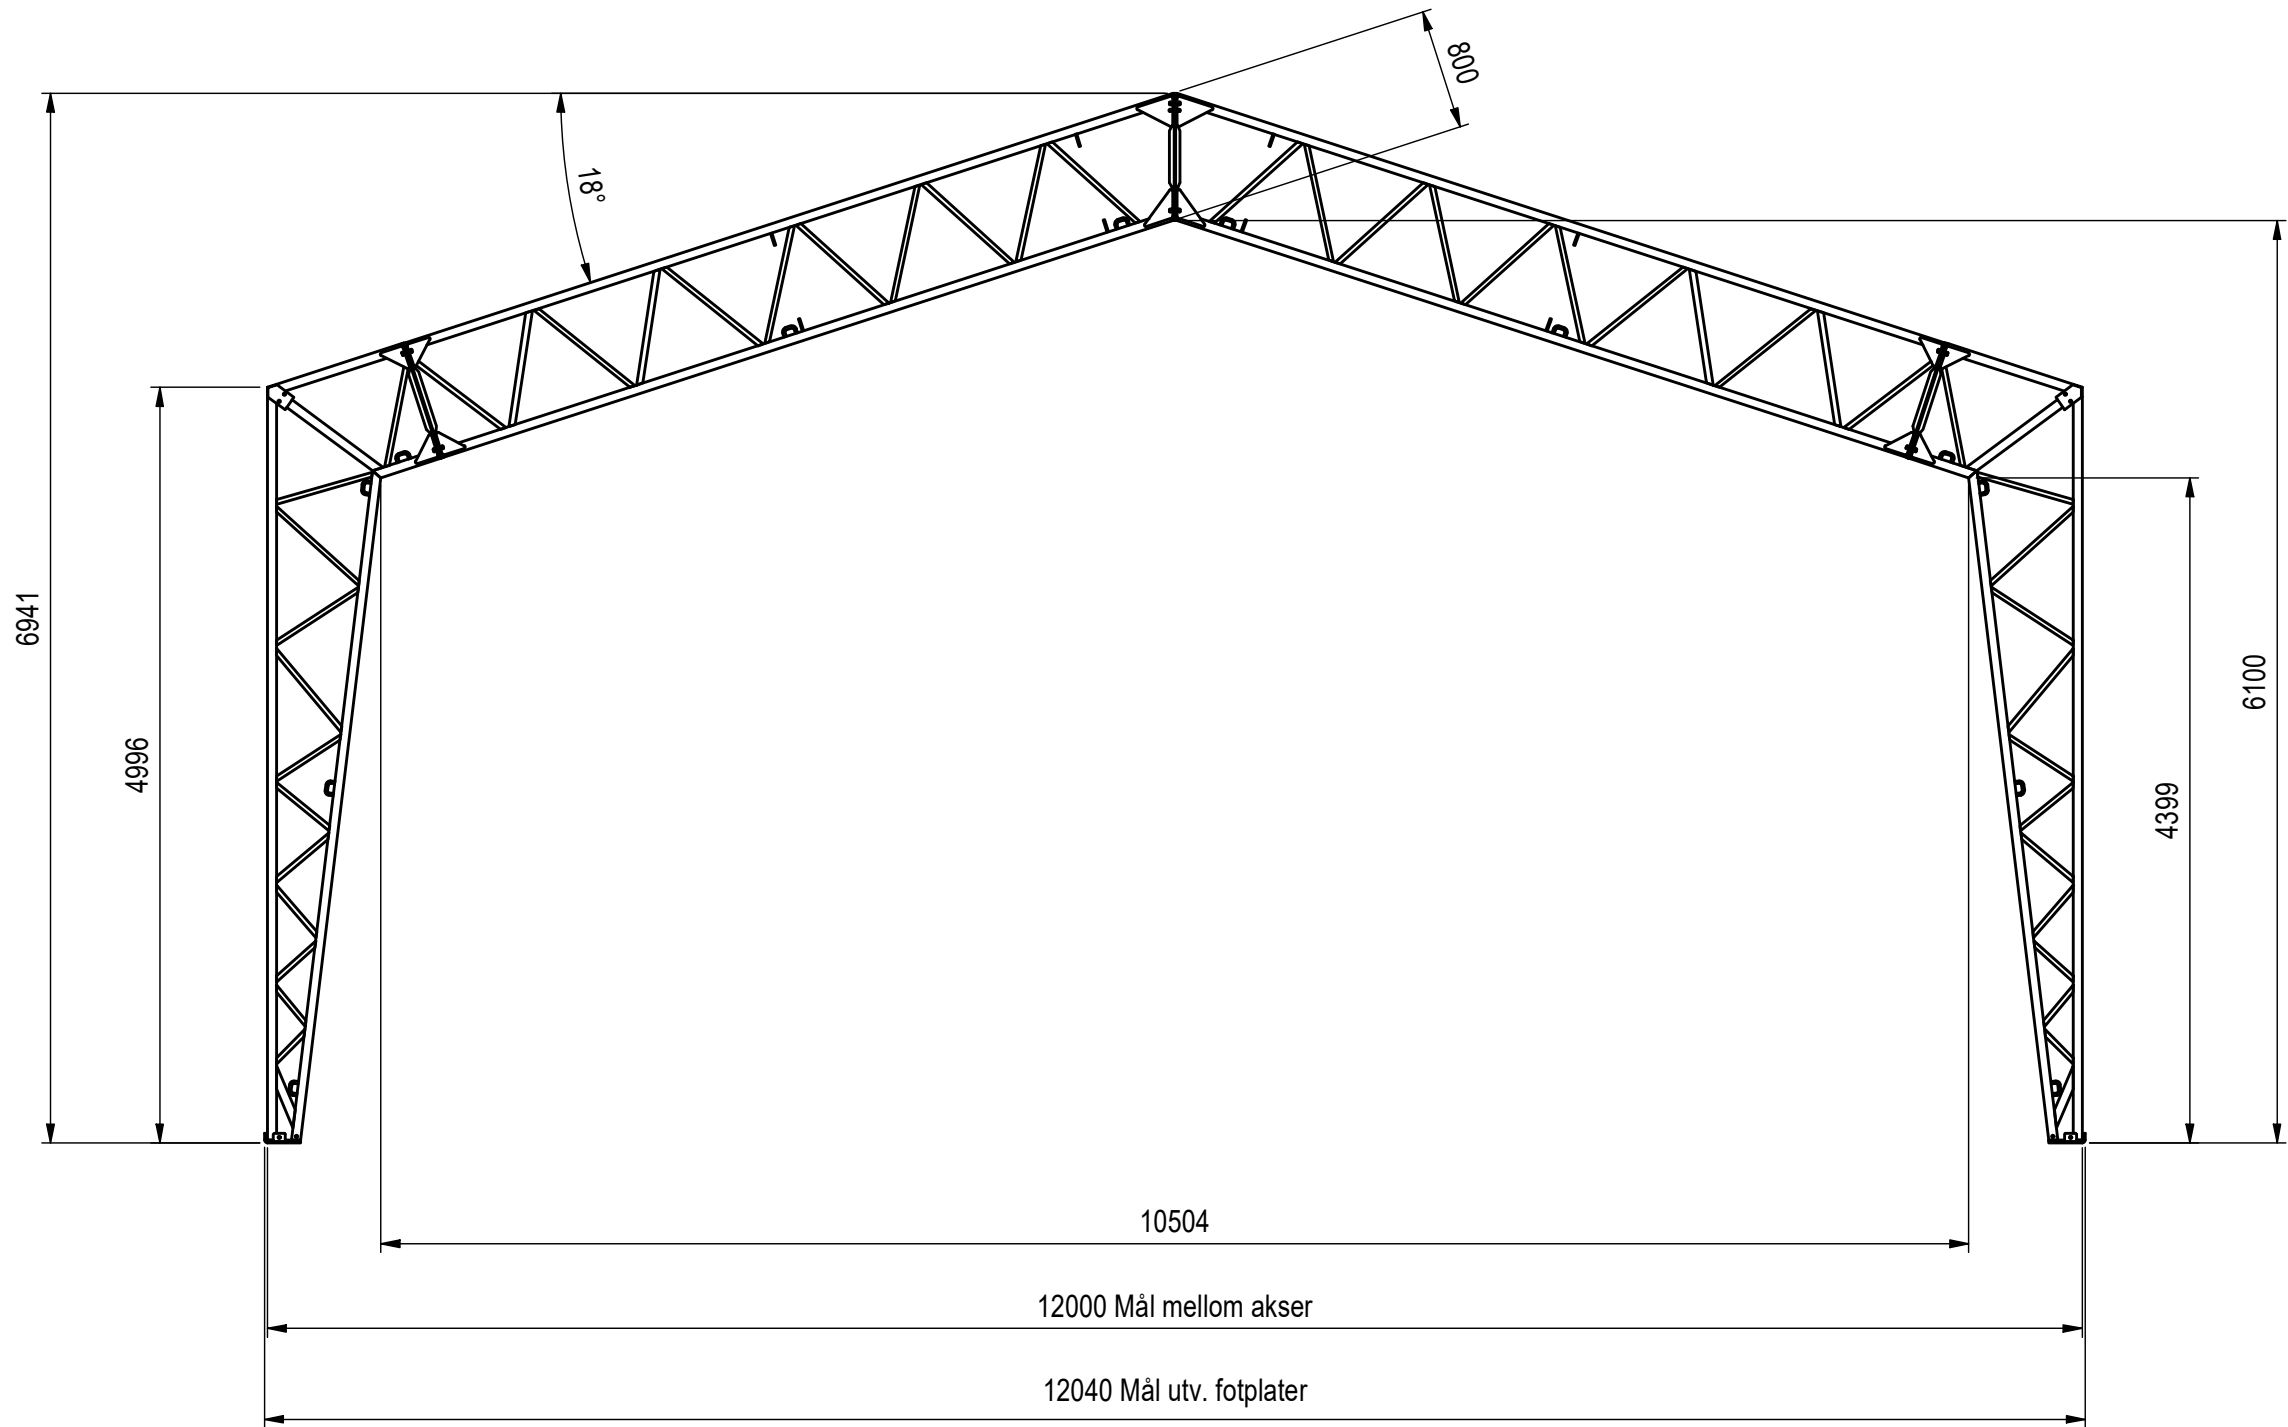

Notes:

Structural calculations:

Replaced by:



Replaces:

Scale:
1 : 50

Tot weight:

Sheets:
2 av 4

Rev:
2

Drawing no:

KJ12x5x24 NO179199




Title:
WiikHall, KJ 12x5x24 cc3m
Tiltak: Gnr/bnr: 56/276
Adr: Kvithyllveien 188, 7100 Rissa
SNITT


Tolerances in general in accordance with NS ISO 2768 - Medium

Rev no	Rev date	Reason for issue	Prepared by	Checked by
2	07.10.2020	Byggesakstegning	MSF	

The drawing shall not be copied,
be giving third party without
O.B.Wiik's consent.

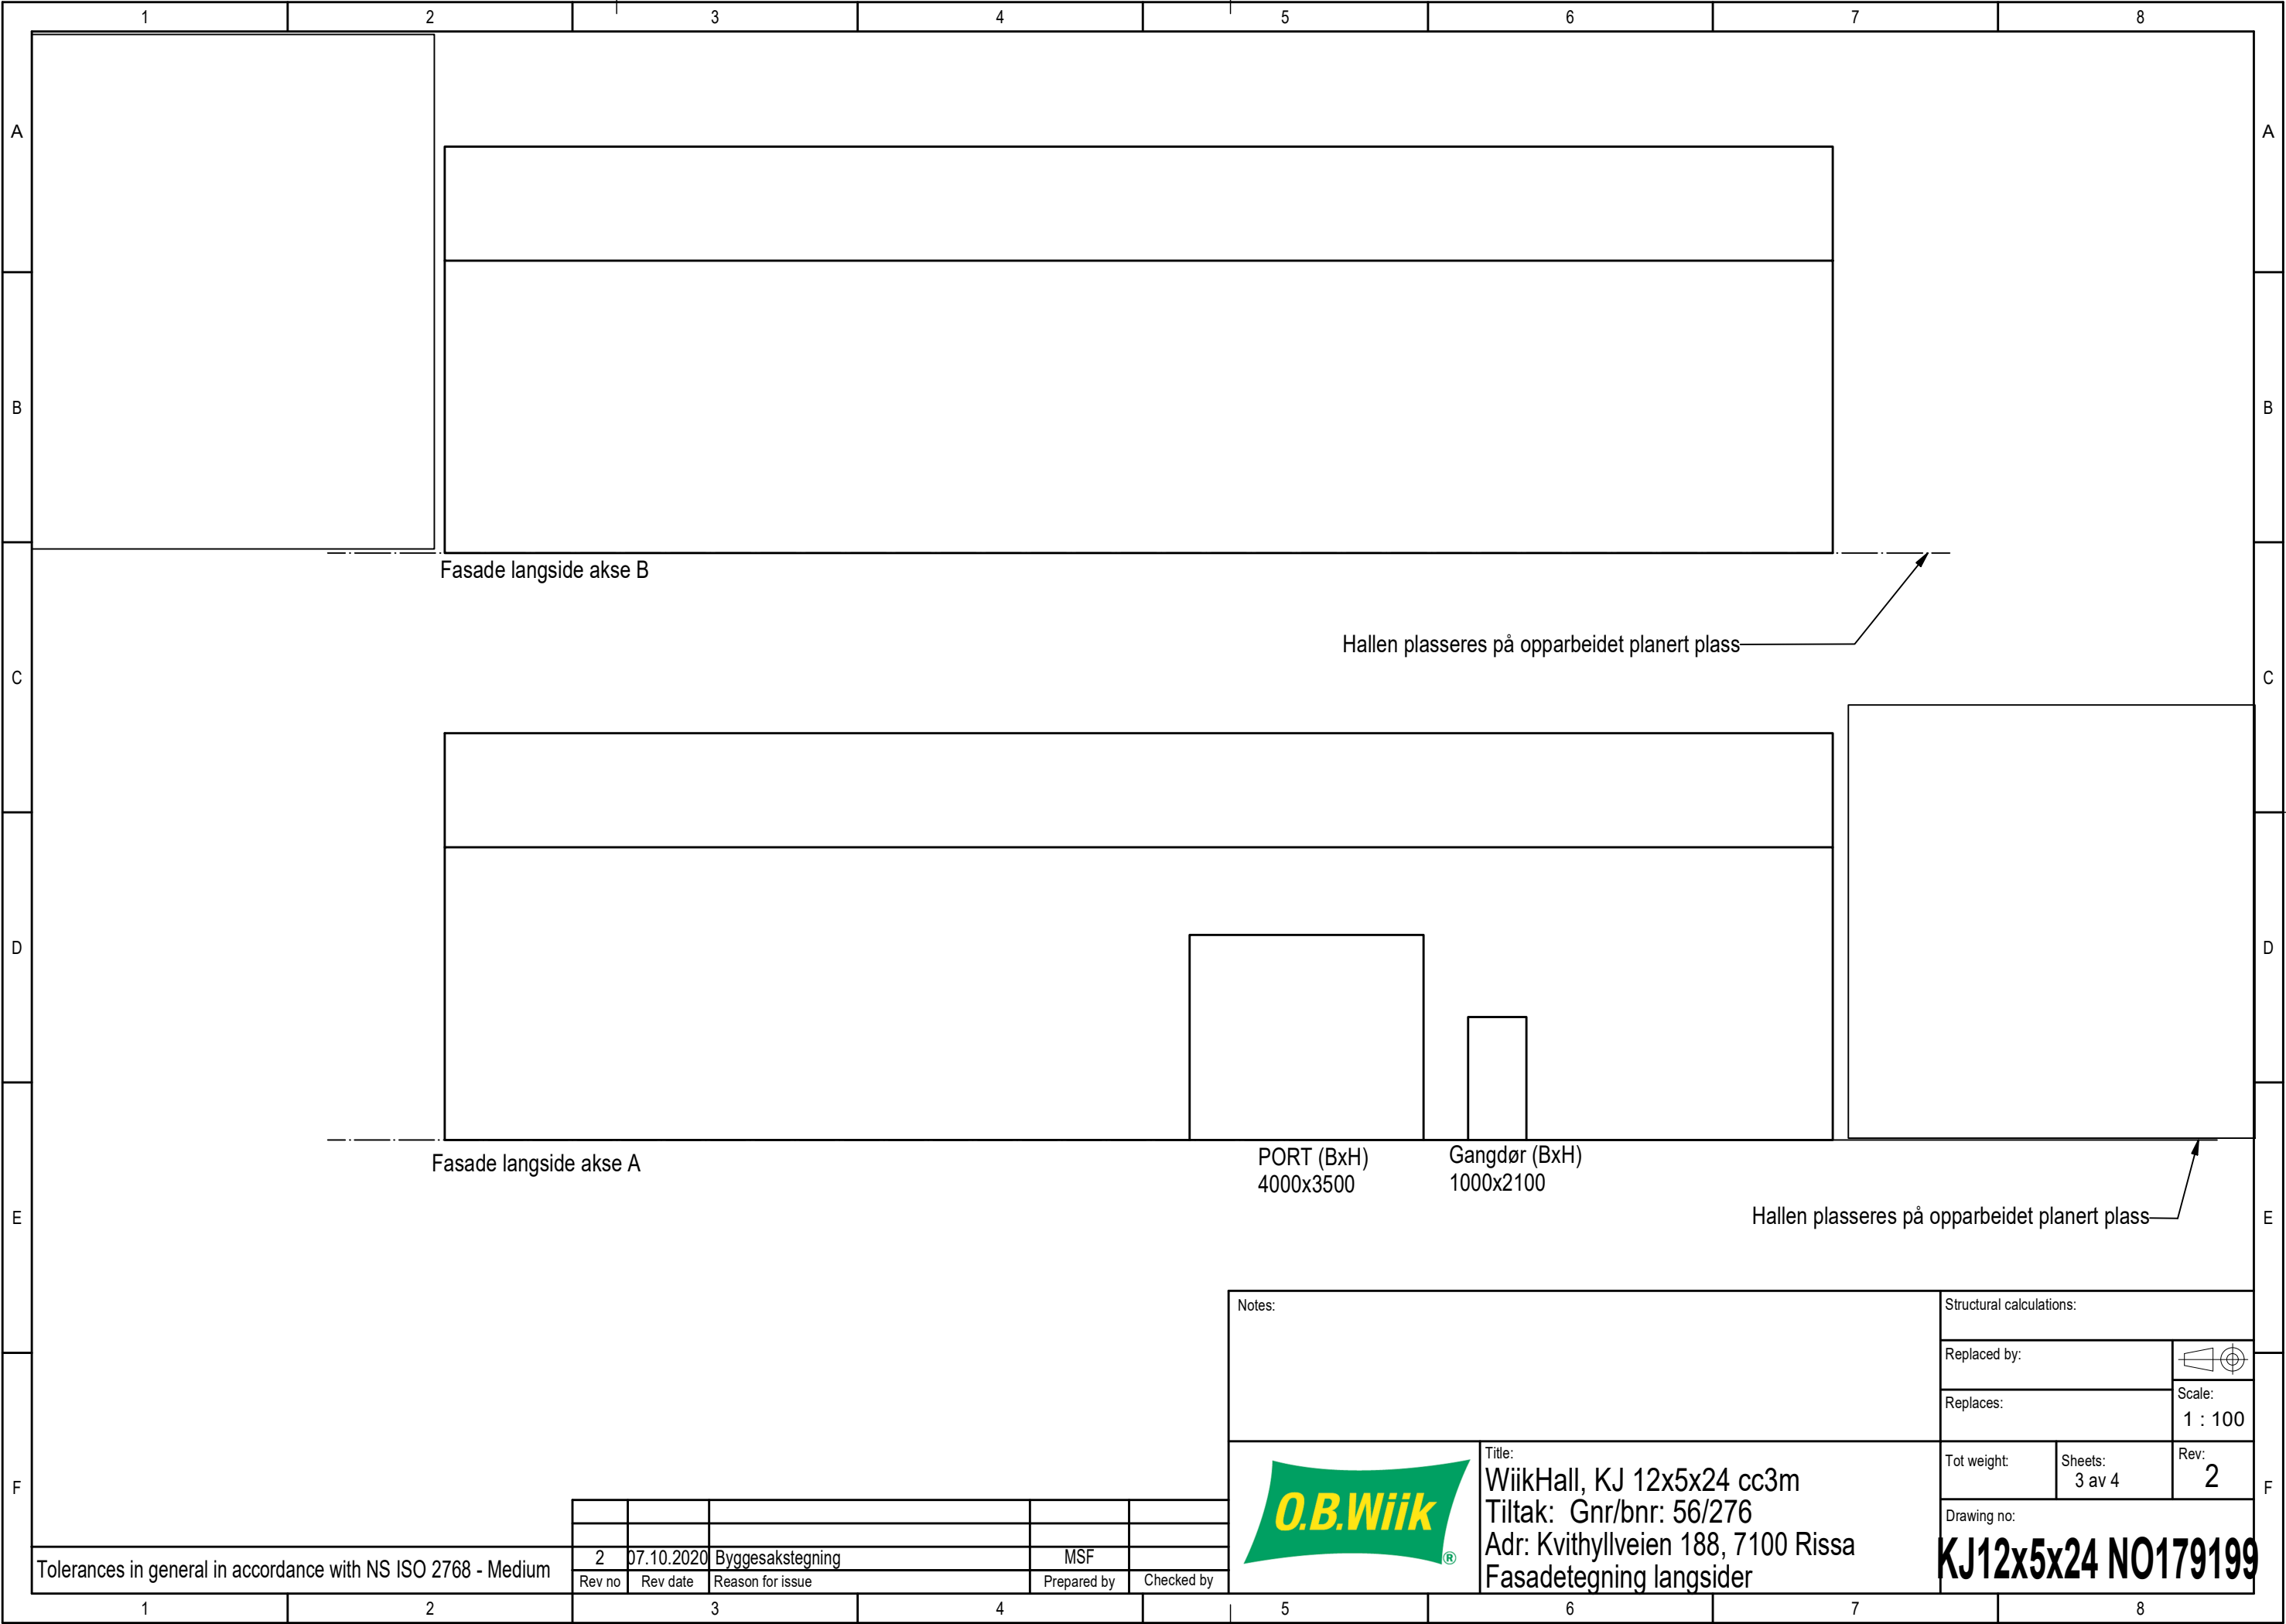

The drawing shall not be copied,
be giving third party without
O.B.Wiik's consent.

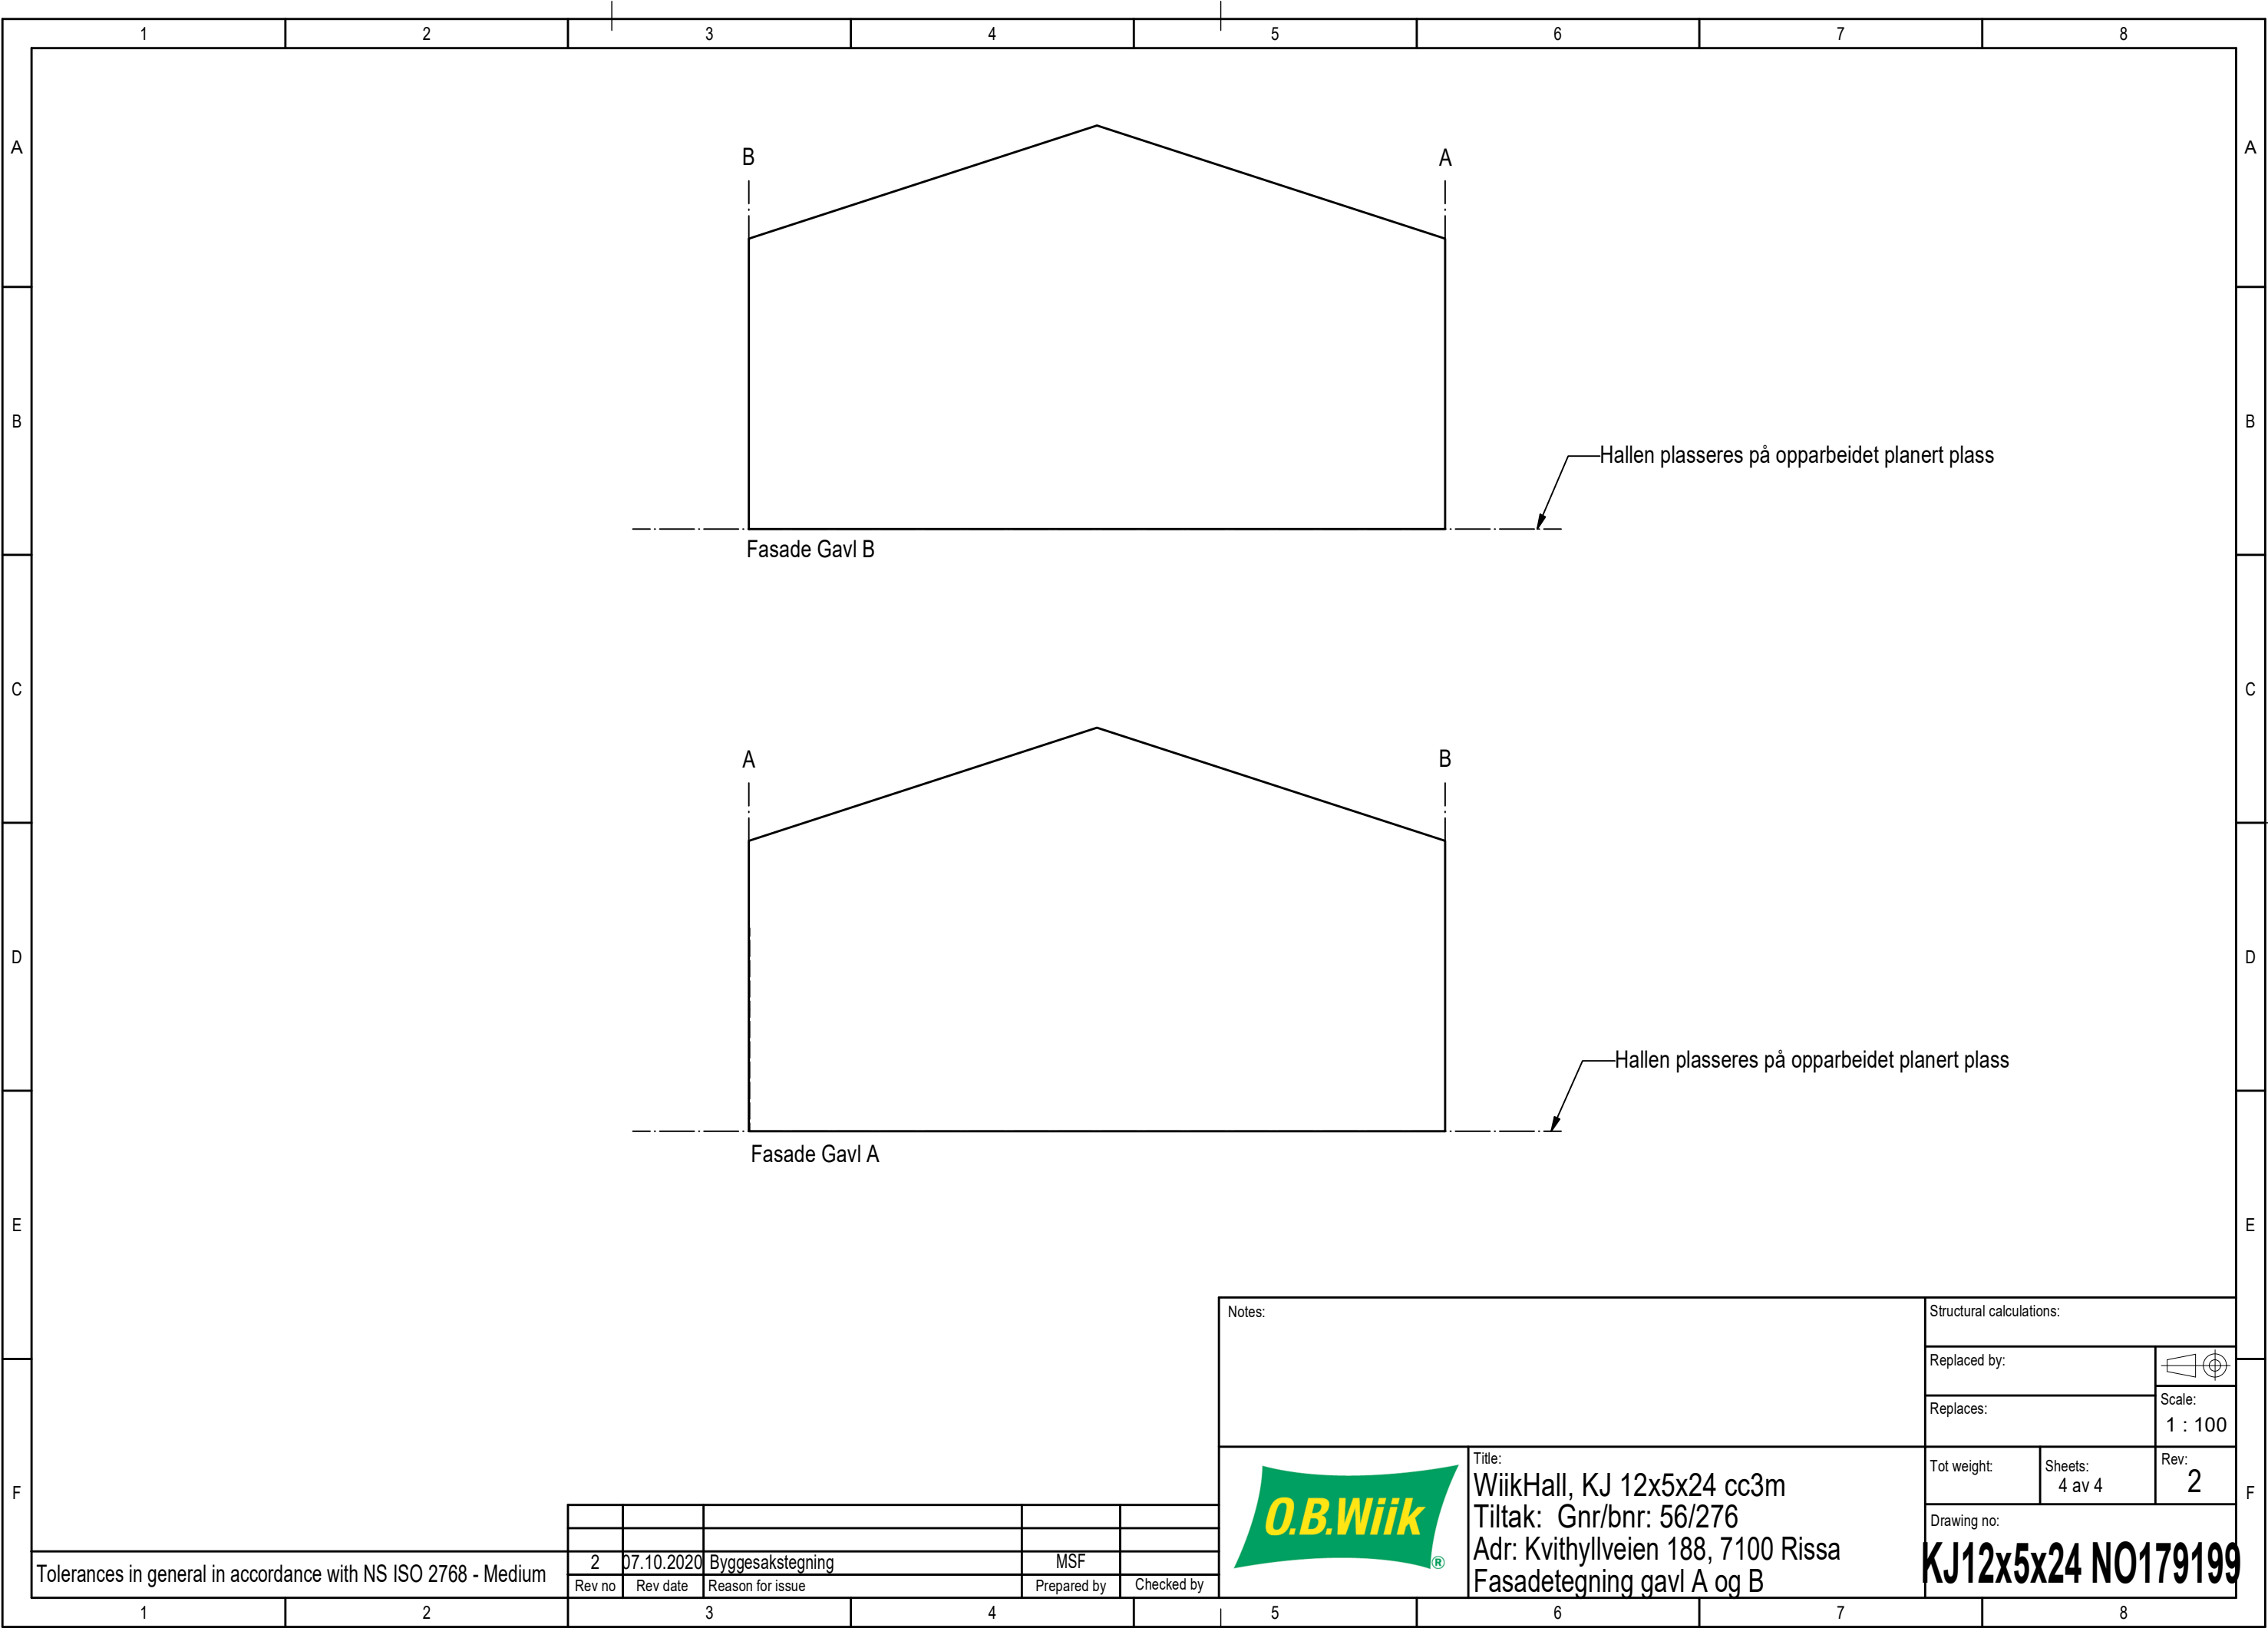

Notes:		Structural calculations:		
		Replaced by:		
		Replaces:	Scale: 1 : 100	
		Tot weight:	Sheets: 4 av 4	Rev: 2
		Drawing no: KJ12x5x24 NO179199		

Tolerances in general in accordance with NS ISO 2768 - Medium

2	07.10.2020	Byggesakstegning	MSF	
Rev no	Rev date	Reason for issue	Prepared by	Checked by

Title:
WiikHall, KJ 12x5x24 cc3m
Tiltak: Gnr/bnr: 56/276
Adr: Kvithyllveien 188, 7100 Rissa
Fasadetegning gavl A og B