



The drawing shall not be copied,
be giving third party without
O.B.Wiik's consent.

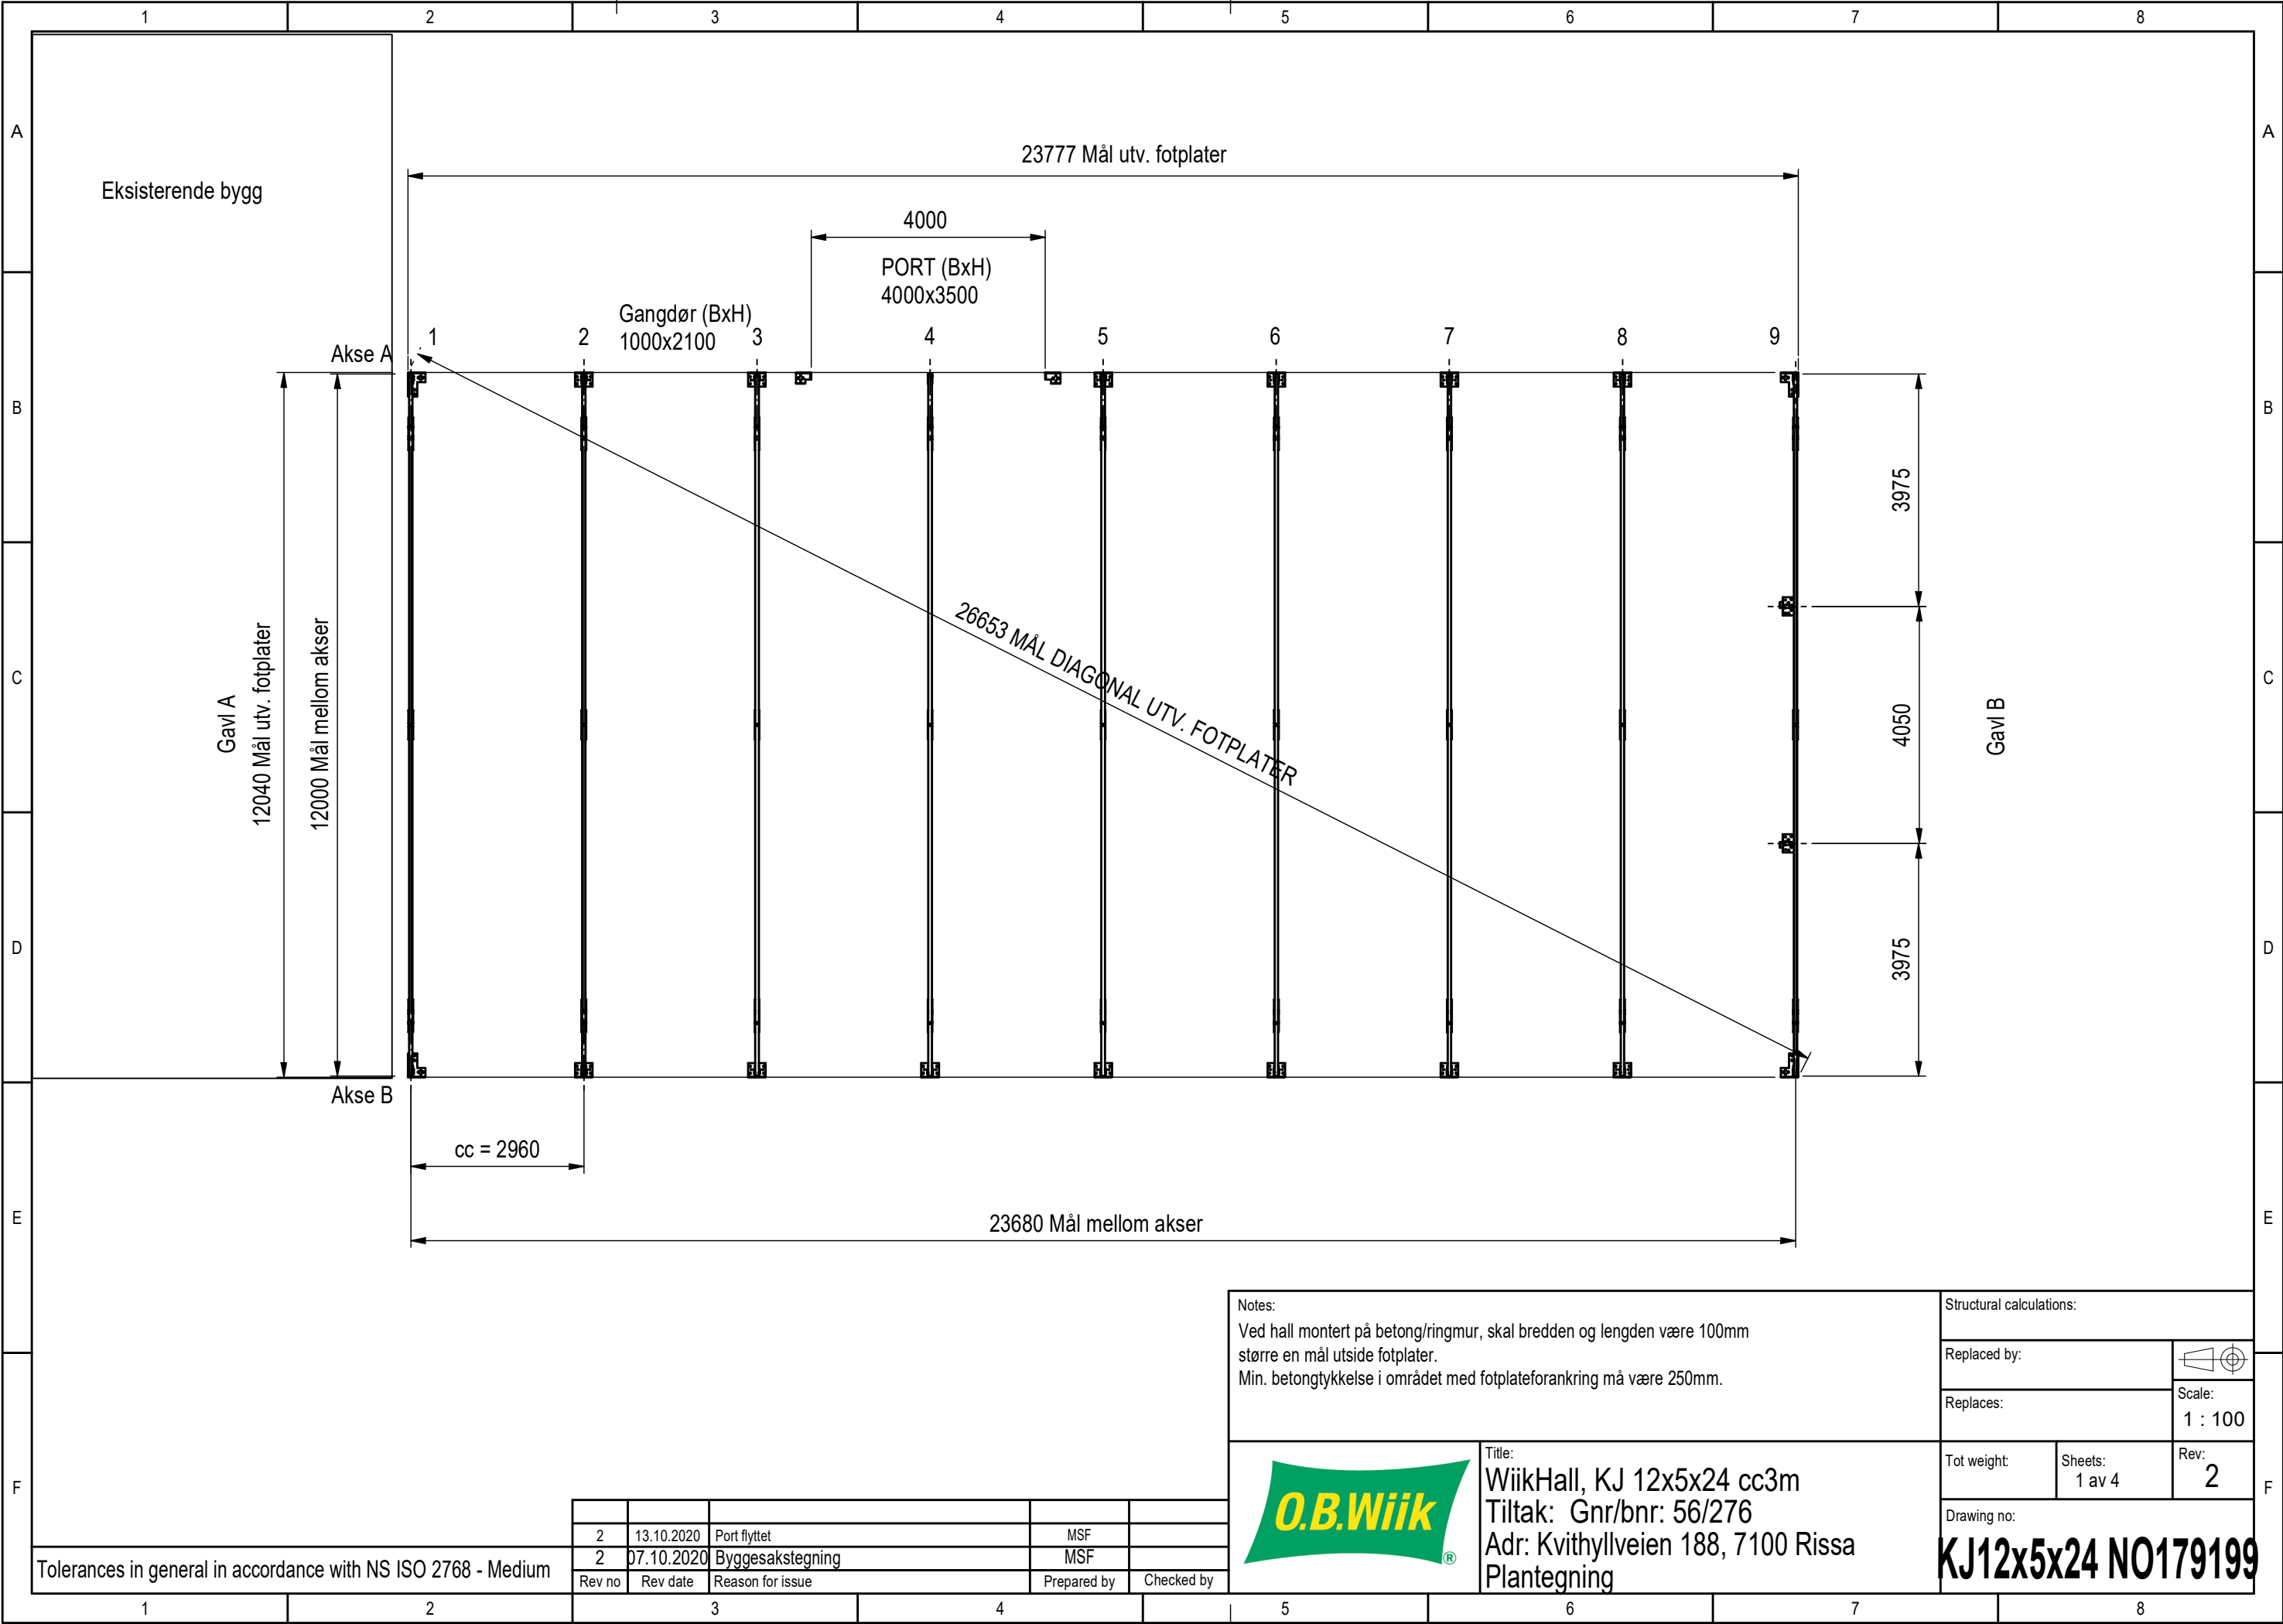

The drawing shall not be copied,
be giving third party without
O.B.Wiik's consent.

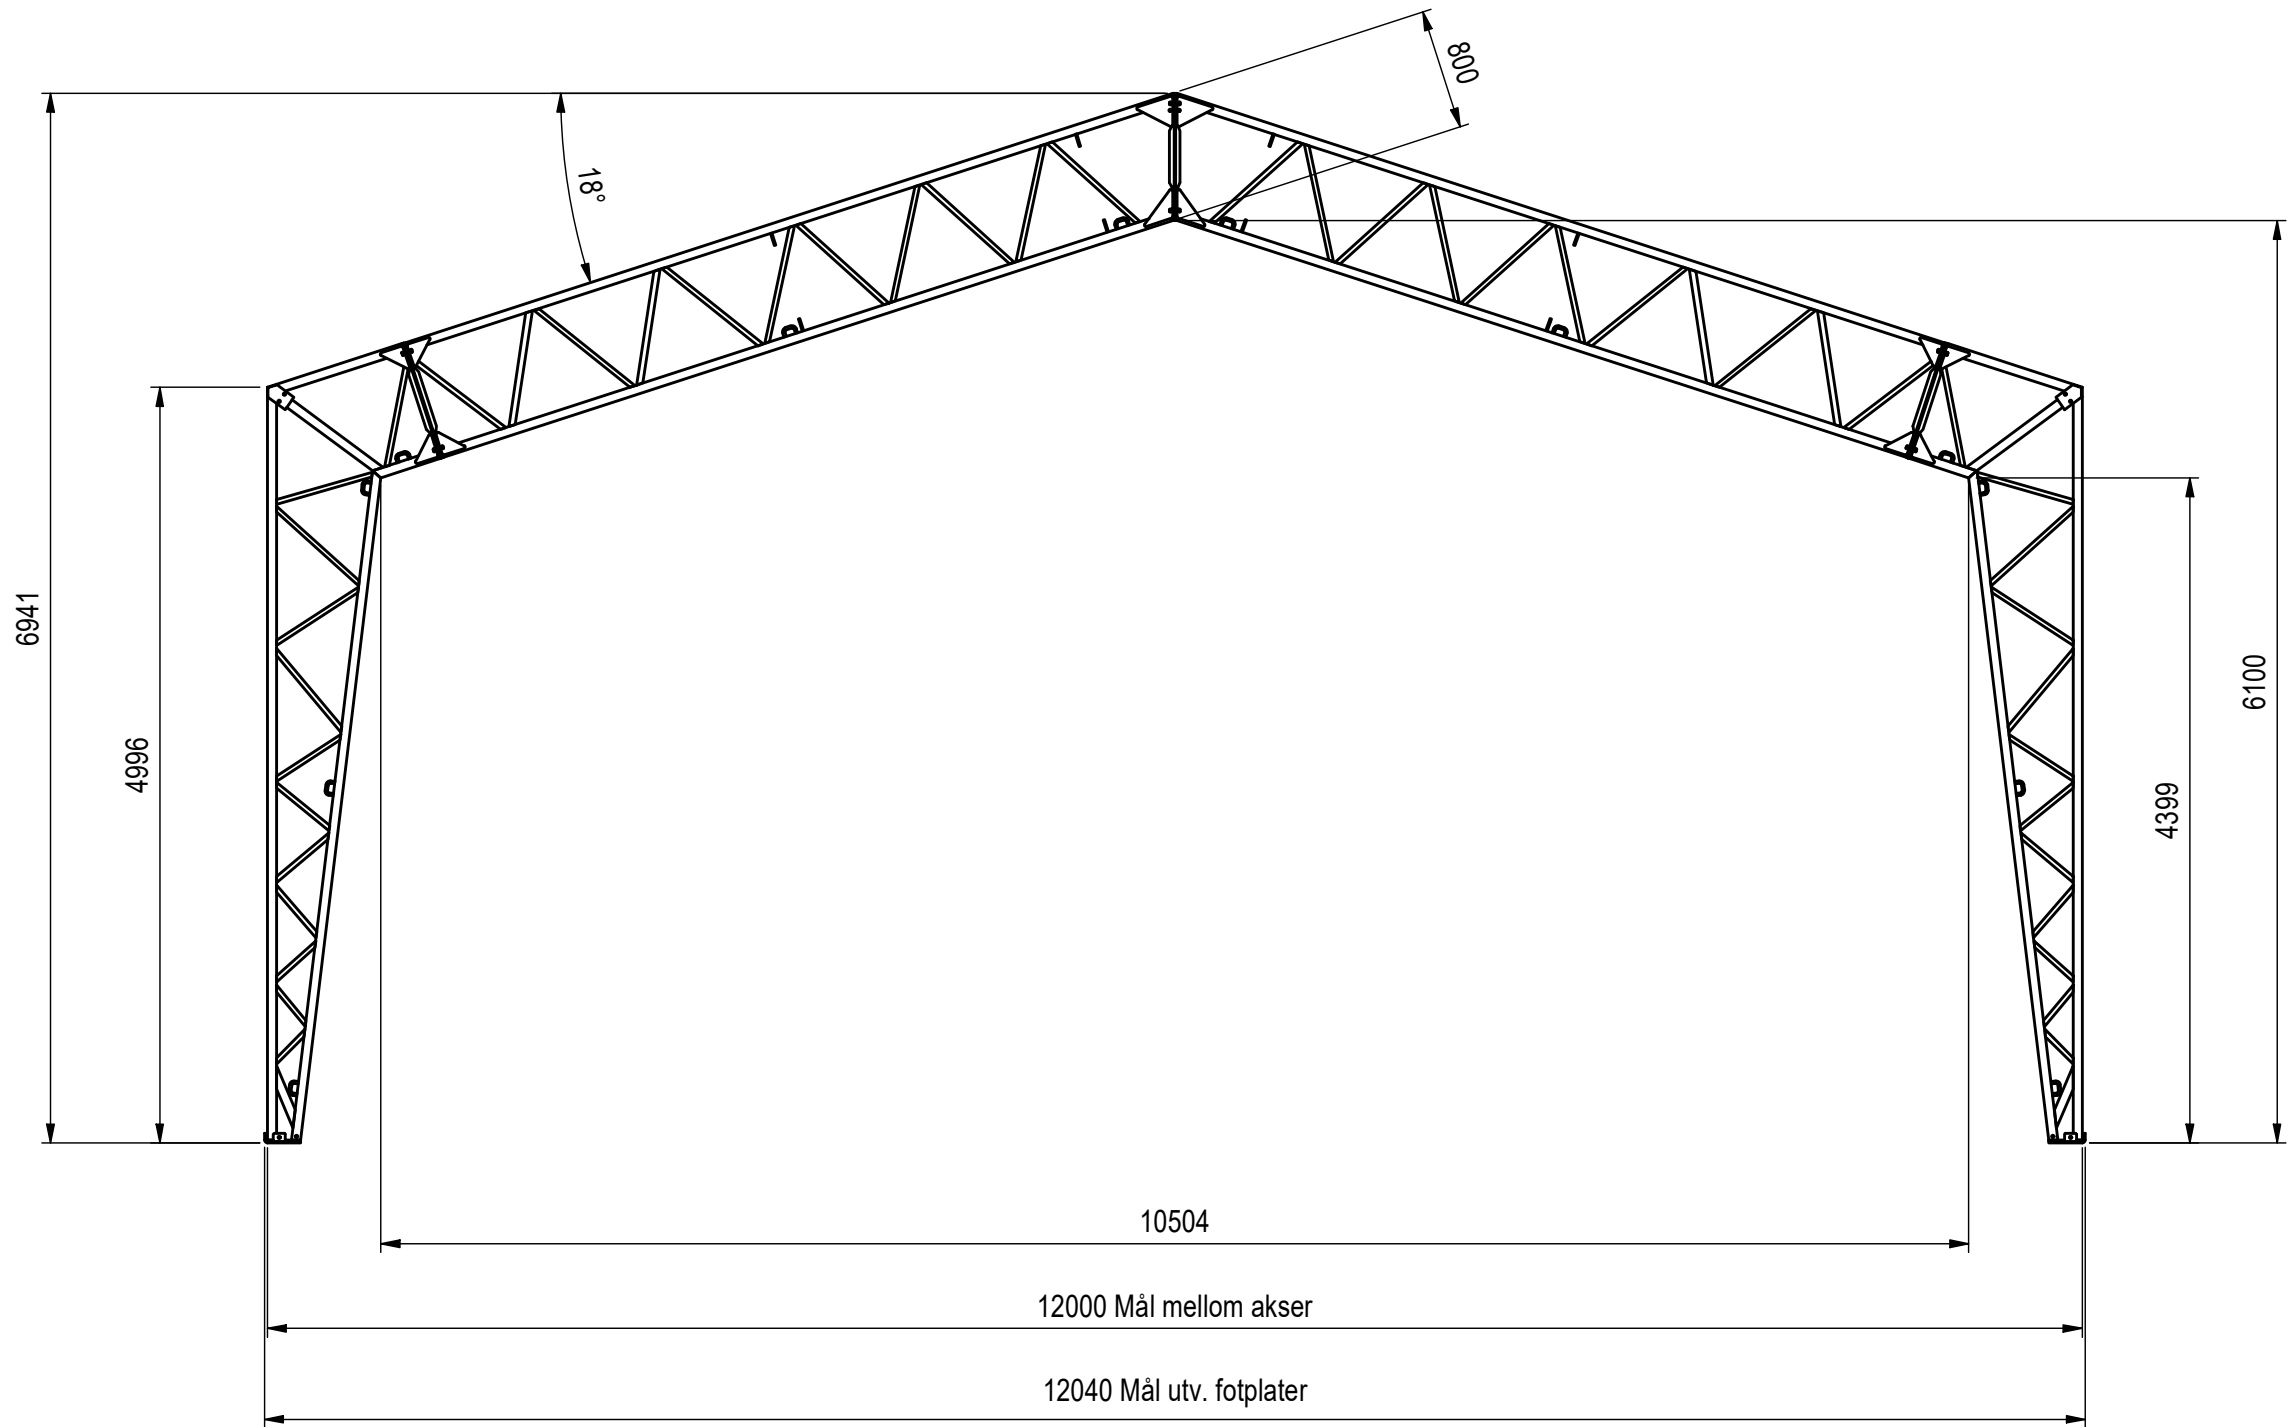

Notes:

Structural calculations:

Replaced by:



Replaces:

Scale:
1 : 50

Tot weight:

Sheets:
2 av 4

Rev:
2

Drawing no:

KJ12x5x24 NO179199


Tolerances in general in accordance with NS ISO 2768 - Medium

2	07.10.2020	Byggesakstegning	MSF	
Rev no	Rev date	Reason for issue	Prepared by	Checked by





Title:
WiikHall, KJ 12x5x24 cc3m
Tiltak: Gnr/bnr: 56/276
Adr: Kvithyllveien 188, 7100 Rissa
SNITT

The drawing shall not be copied,
be giving third party without
O.B.Wiik's consent.

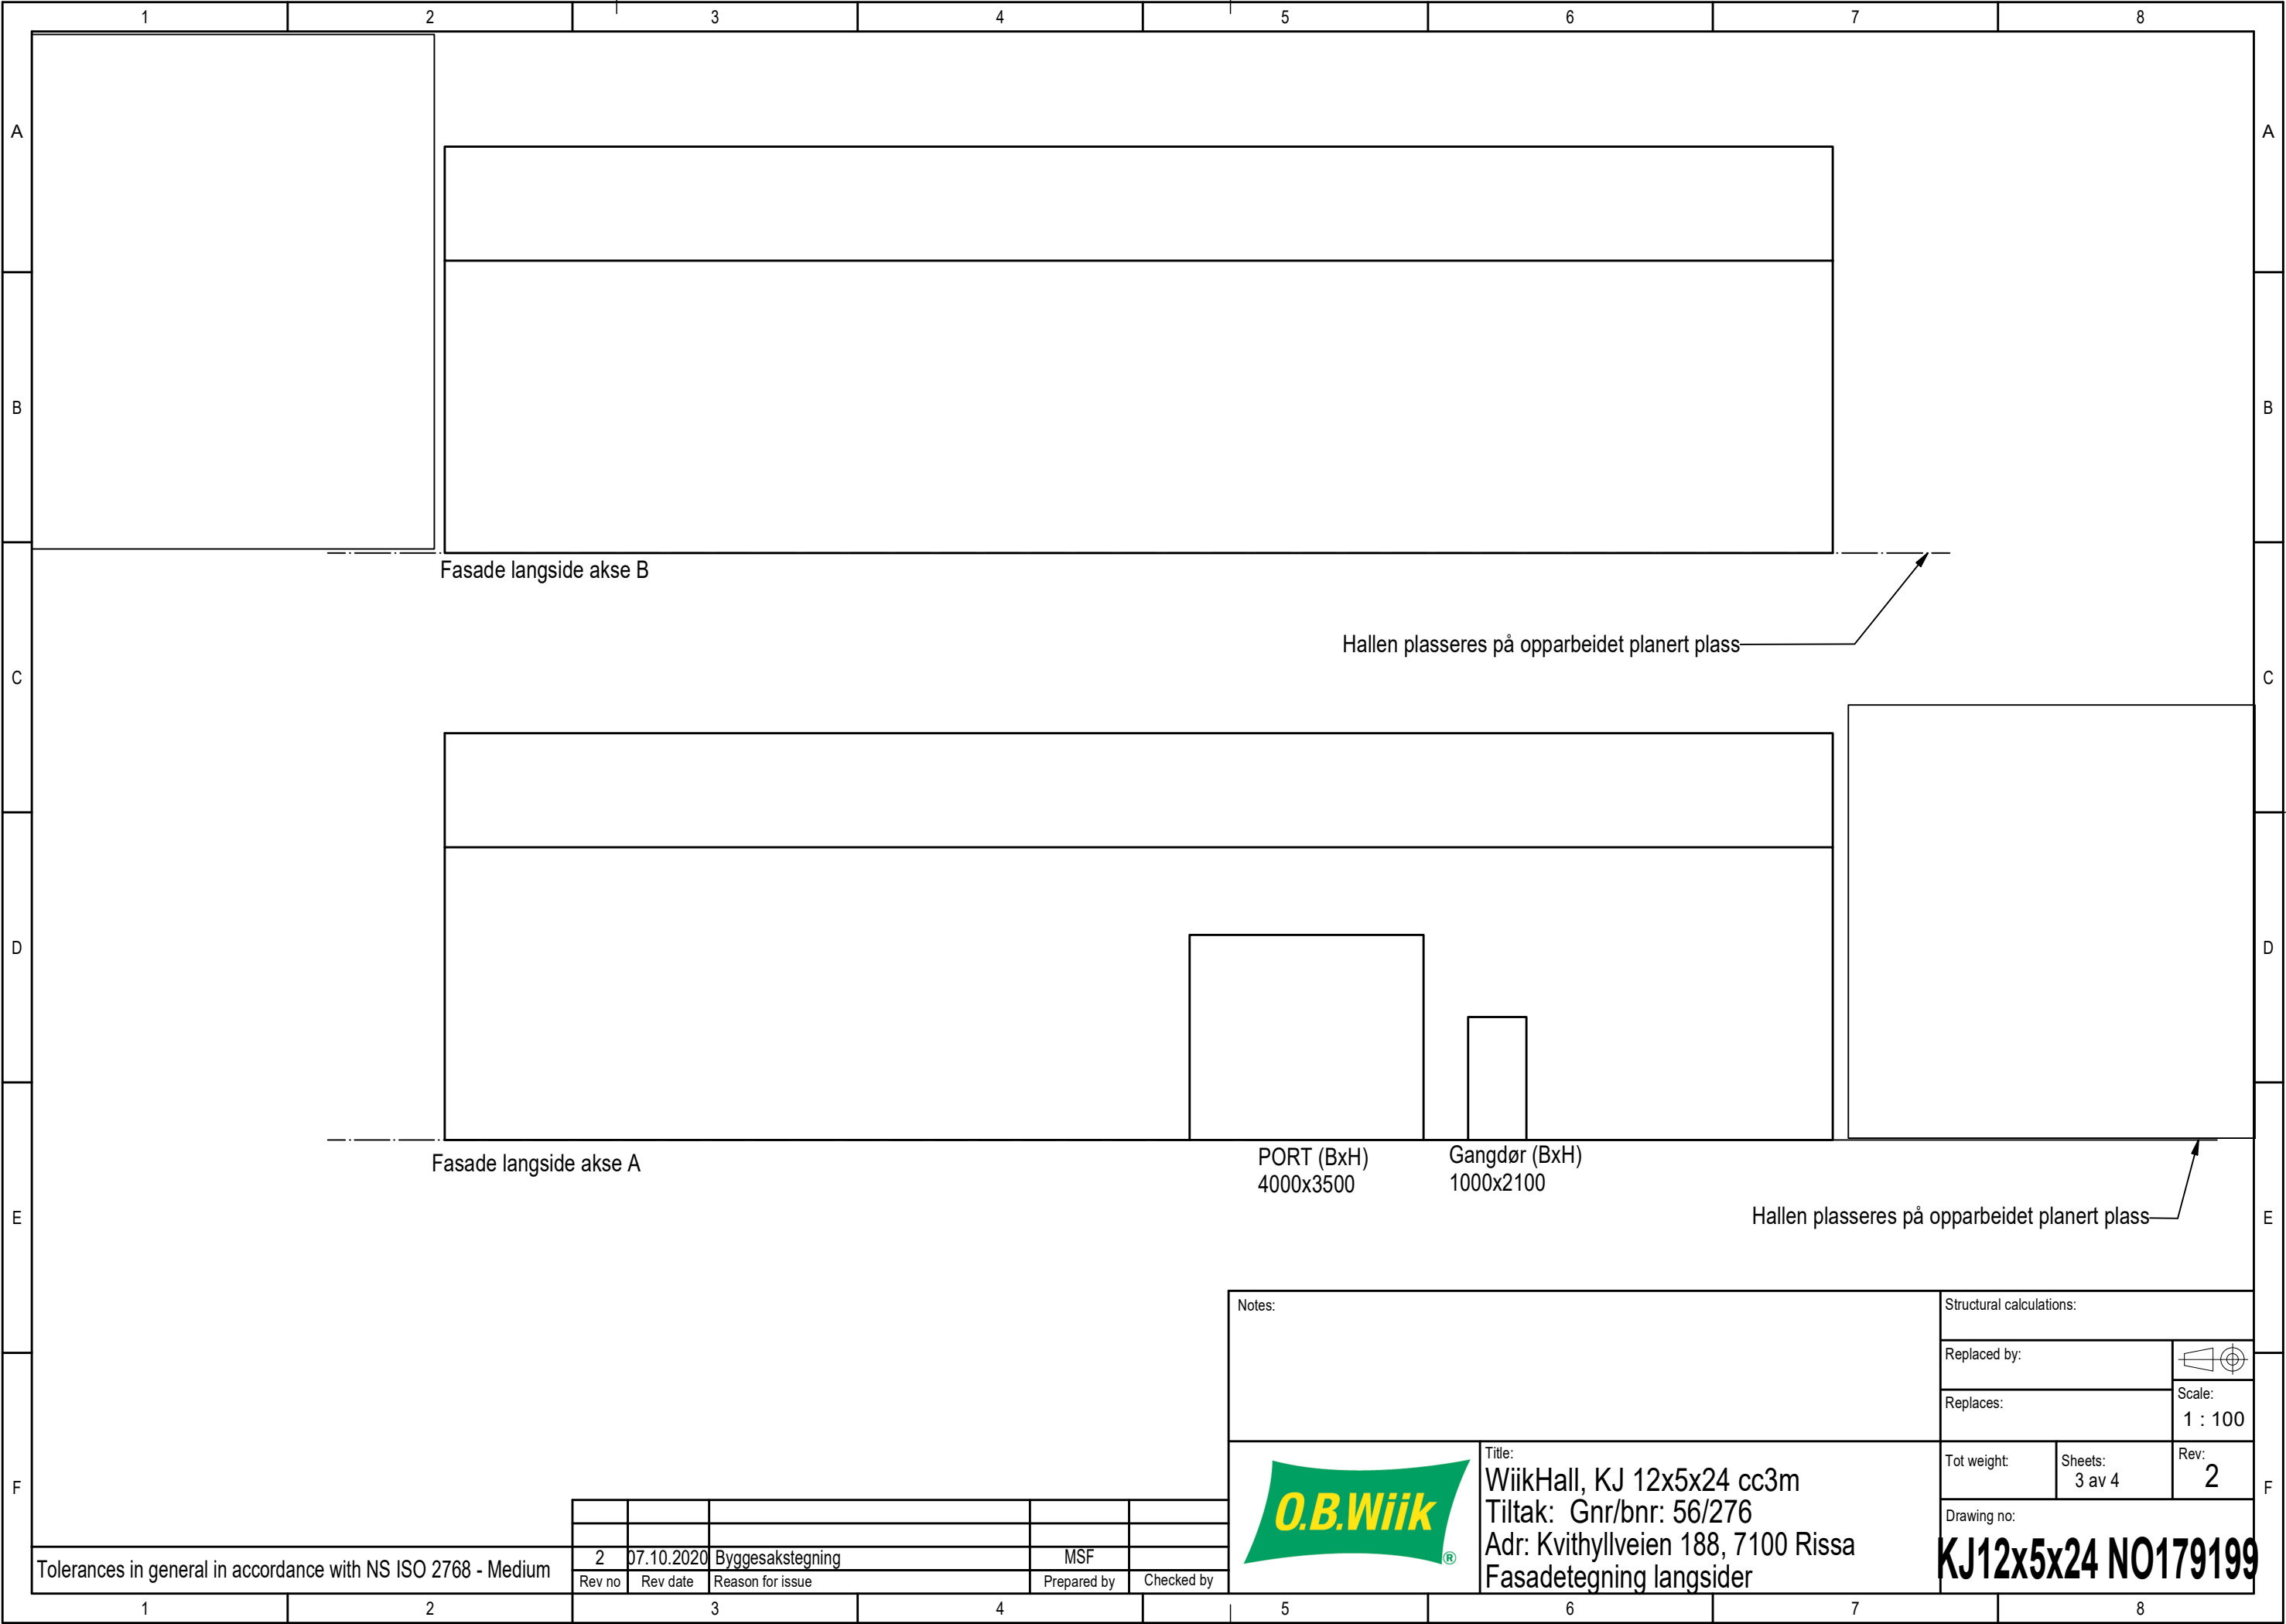

The drawing shall not be copied,
be giving third party without
O.B.Wiik's consent.

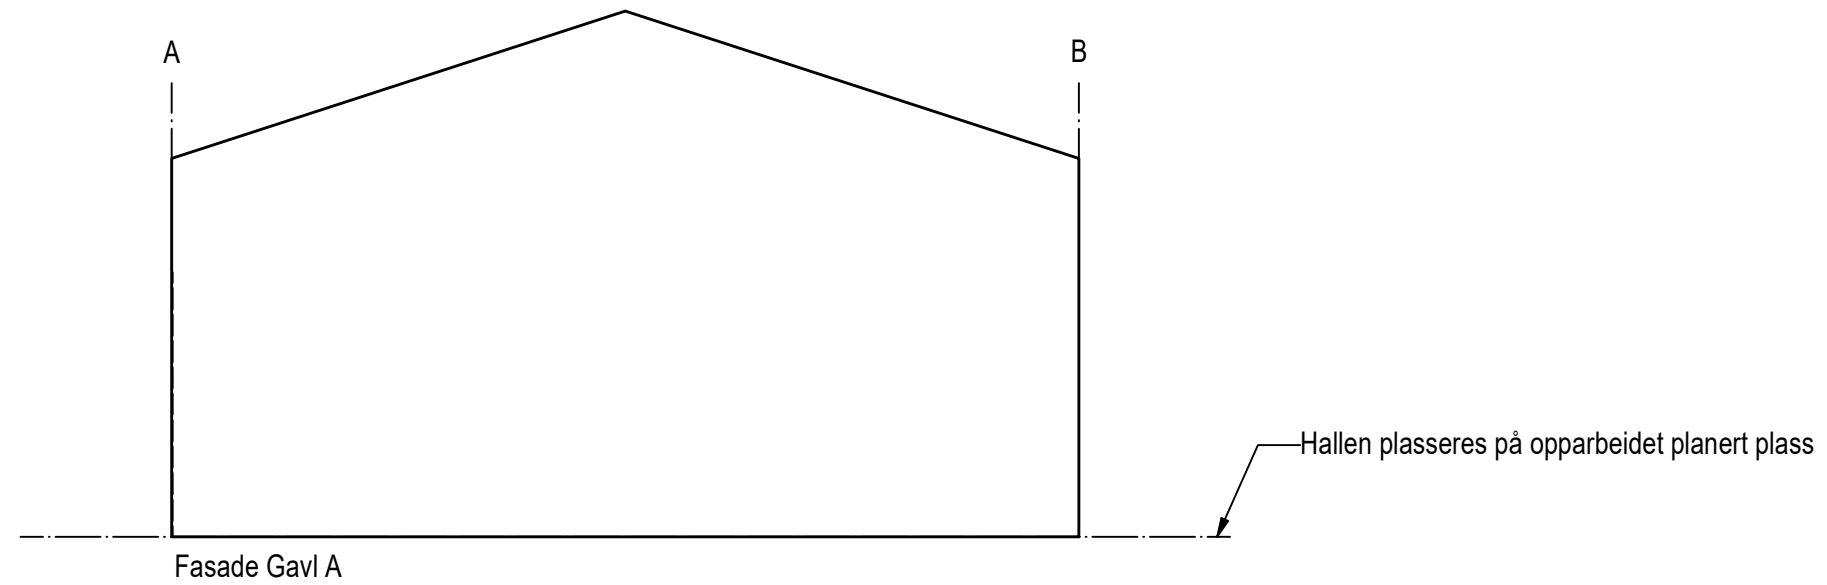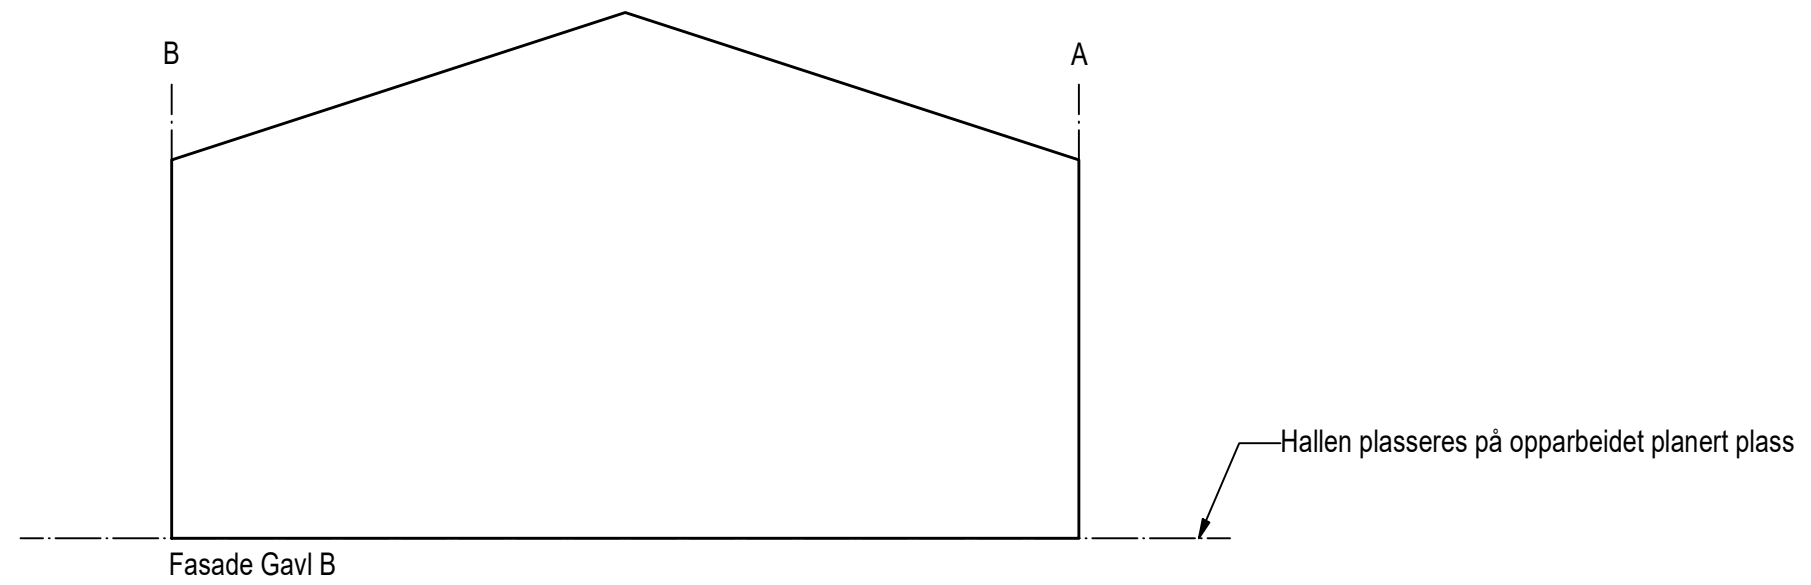

Notes:	Structural calculations:			
			Replaced by:	
			Replaces:	Scale: 1 : 100
	Title: WiikHall, KJ 12x5x24 cc3m Tiltak: Gnr/bnr: 56/276 Adr: Kvithyllveien 188, 7100 Rissa Fasadetegning gavl A og B	Tot weight:	Sheets: 4 av 4	Rev: 2
		Drawing no: KJ12x5x24 NO179199		