



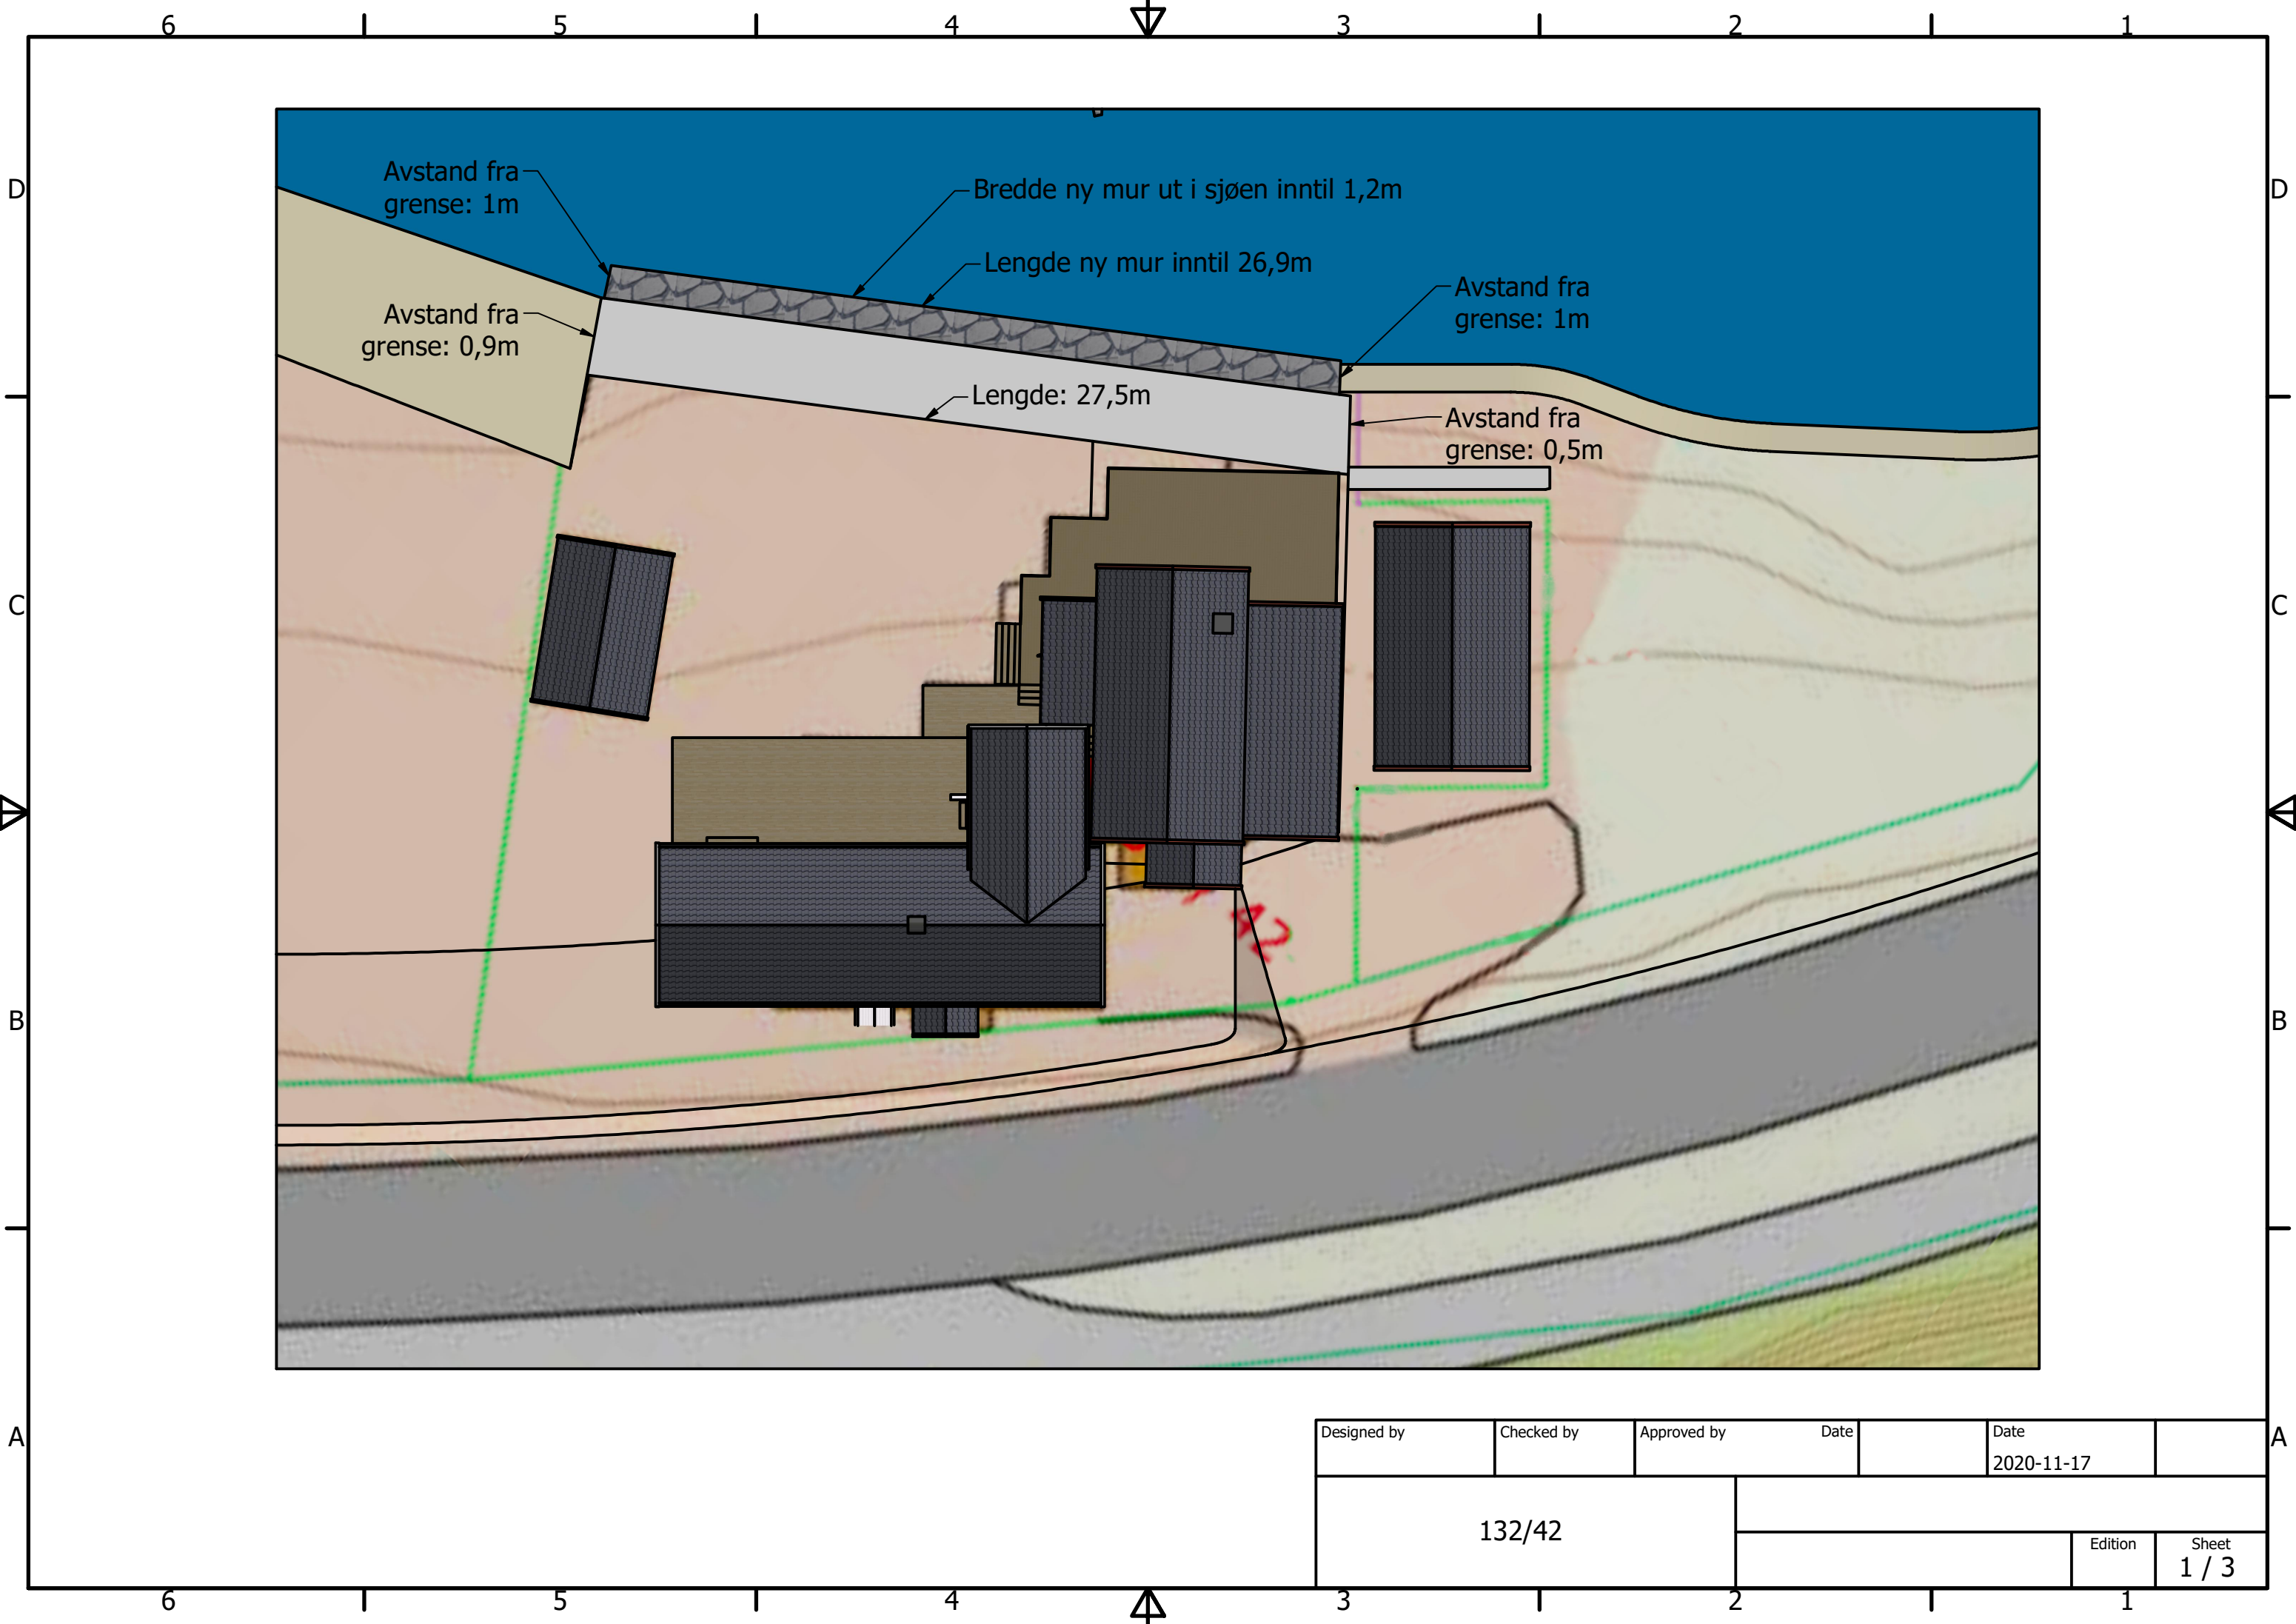

Designed by	Checked by	Approved by	Date		Date	
					2020-11-17	
132/42						
					Edition	Sheet
						1 / 3

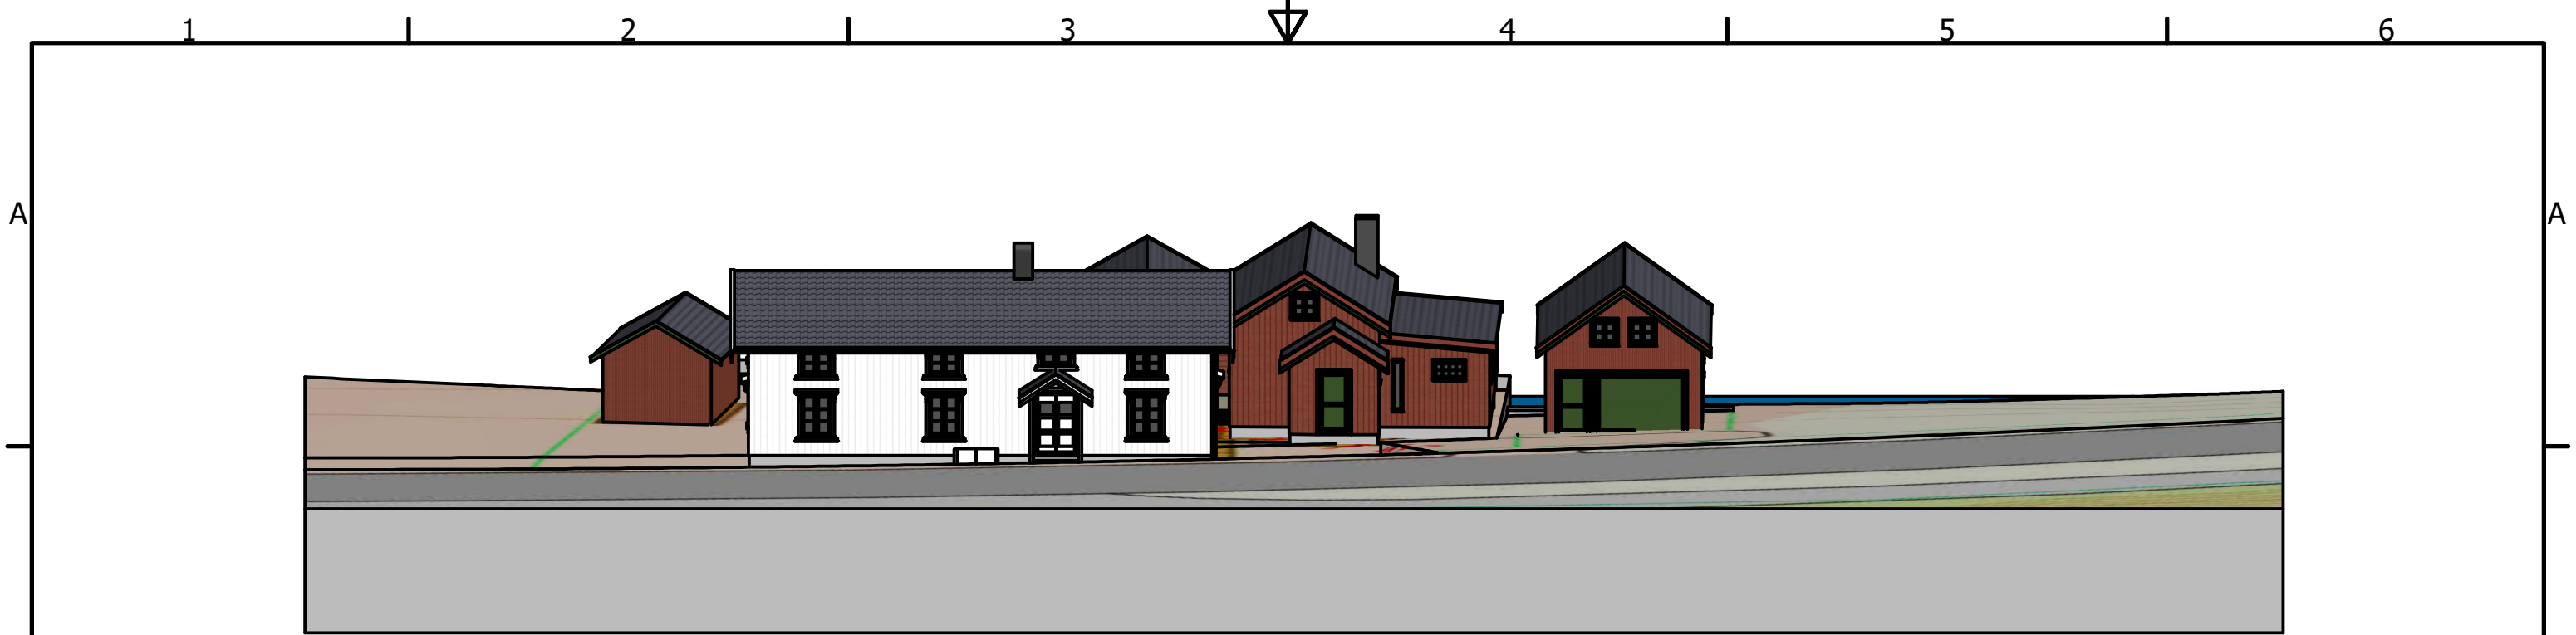


ansikt fra sør




ansikt fra øst

Designed by	Checked by	Approved by	Date	2020-11-17	
132/42					
			Edition		Sheet 2 / 3

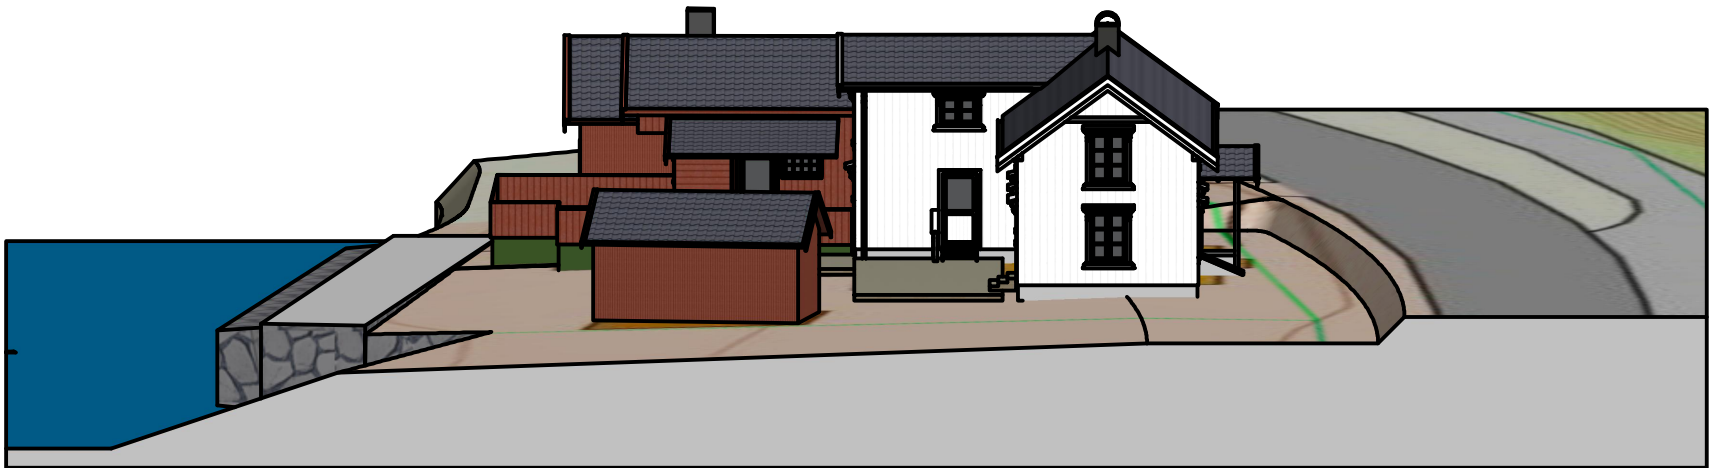

ansikt fra west

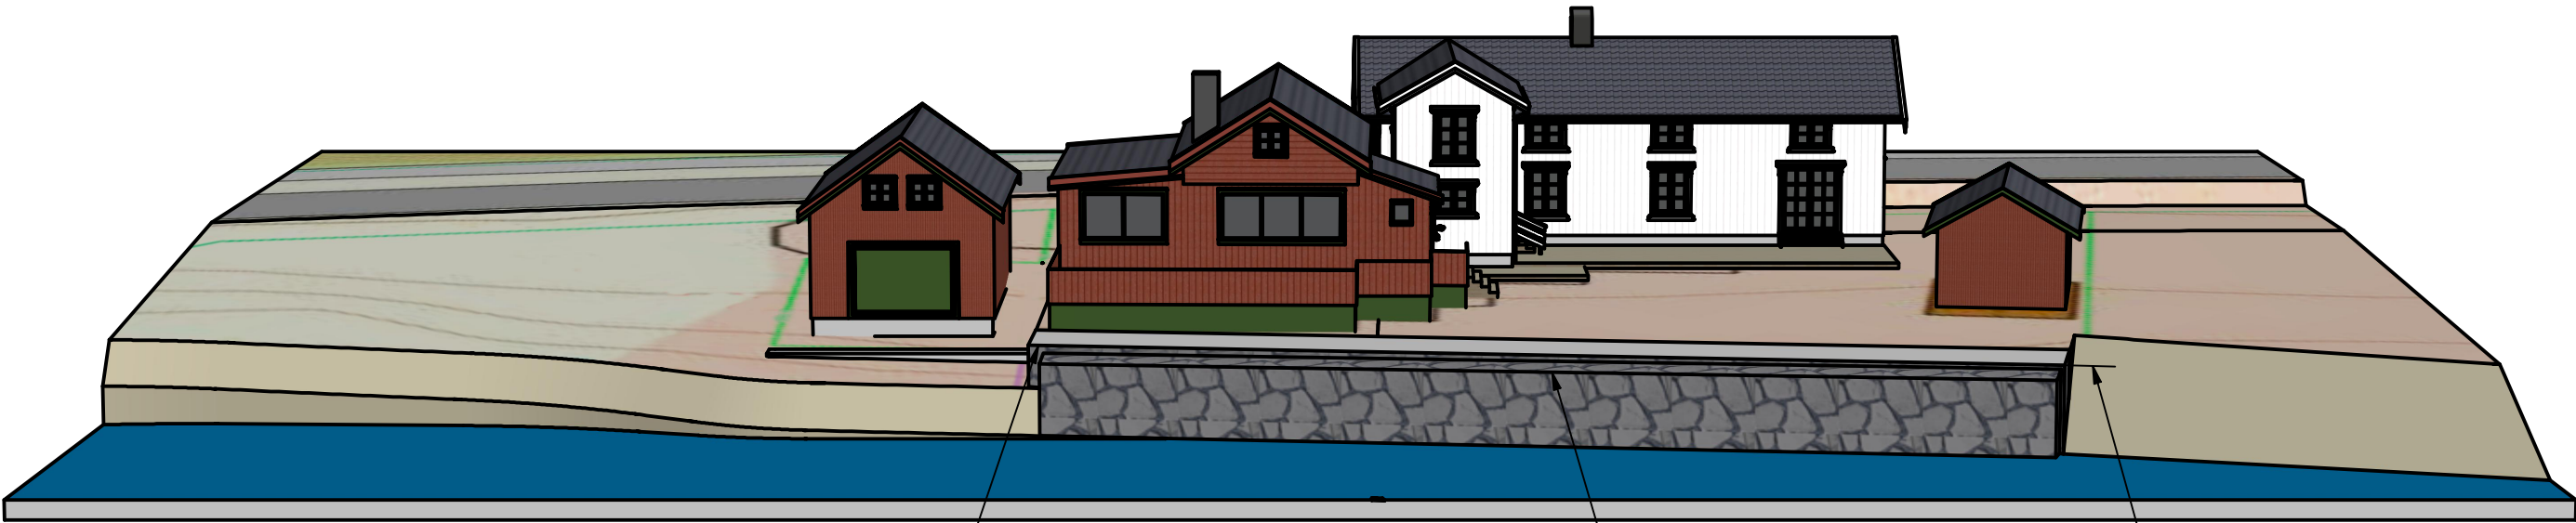

Høyde eksisternde mur: 2,9m

ansikt fra nord

Høyde ny mur inntil 2,5m

Høyde eksisterende mur: 2,6m

Designed by	Checked by	Approved by	Date		Date	
132/42			2020-11-17			
					Edition	Sheet
						3 / 3