


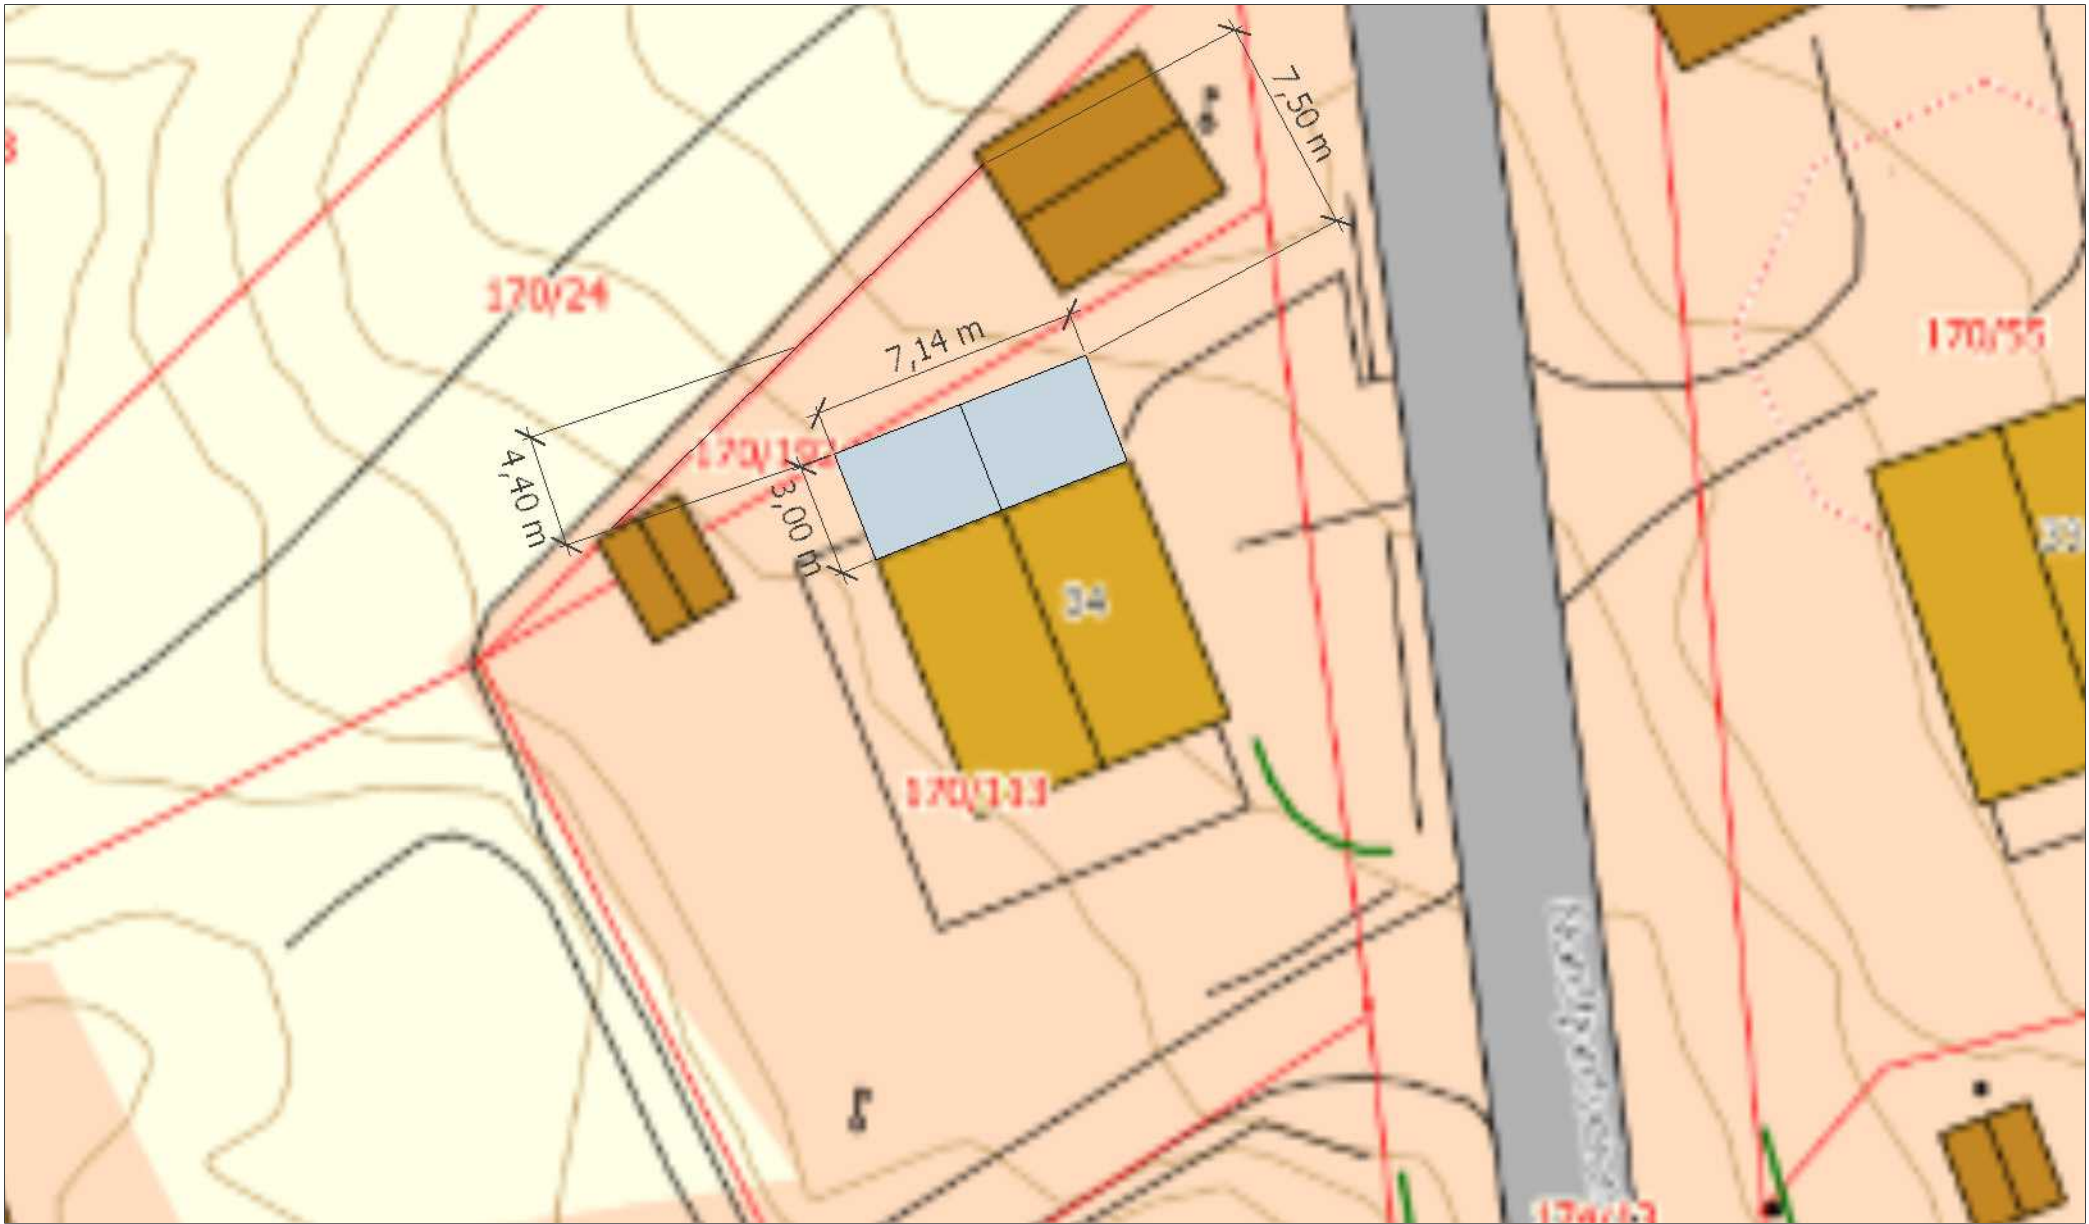

Wiggo H. Johansen	TLA YOUR LOGO HERE	Målestokk 1:200		01
			REMARKS	
		102 / 05 / 21	Situasjonsplan	
		2-- / -- / --	...	
		3-- / -- / --	...	
	Nordfjordveien 34 / Gårdsnr. 170 - Bruksnr. 113	4-- / -- / --	...	A
		5-- / -- / --	...	