


FASADE MOT VEST

1:50

Nytt

Eksisterende

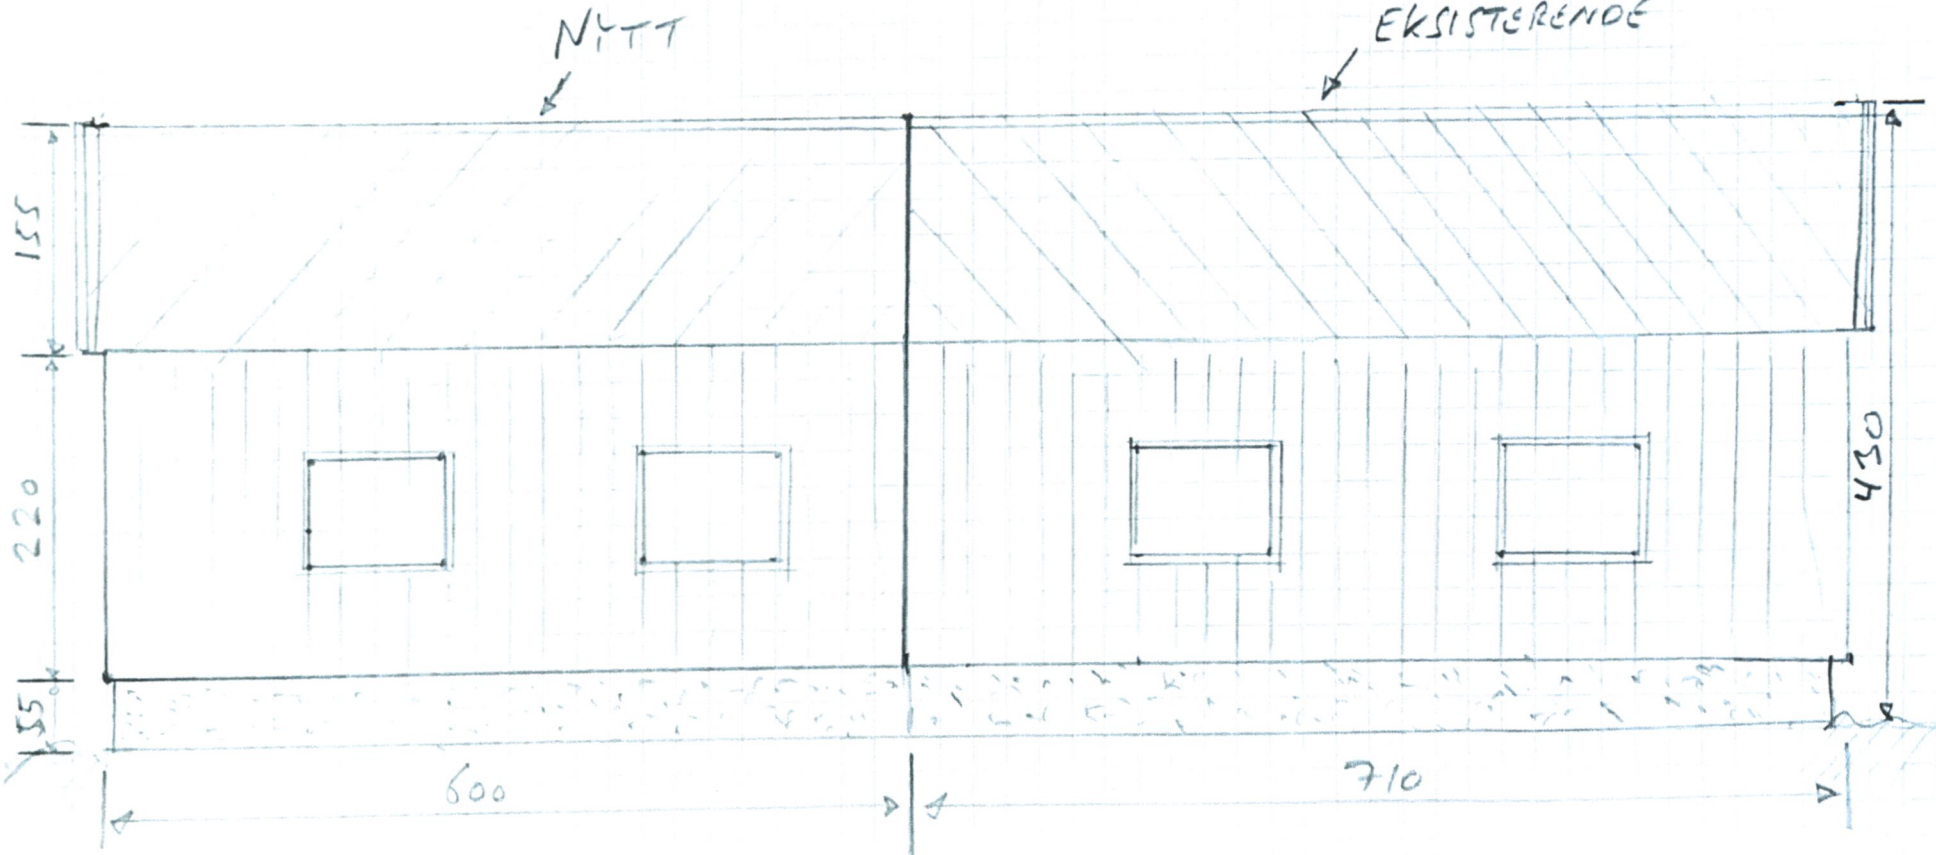

FASADE NORD

1:50

