


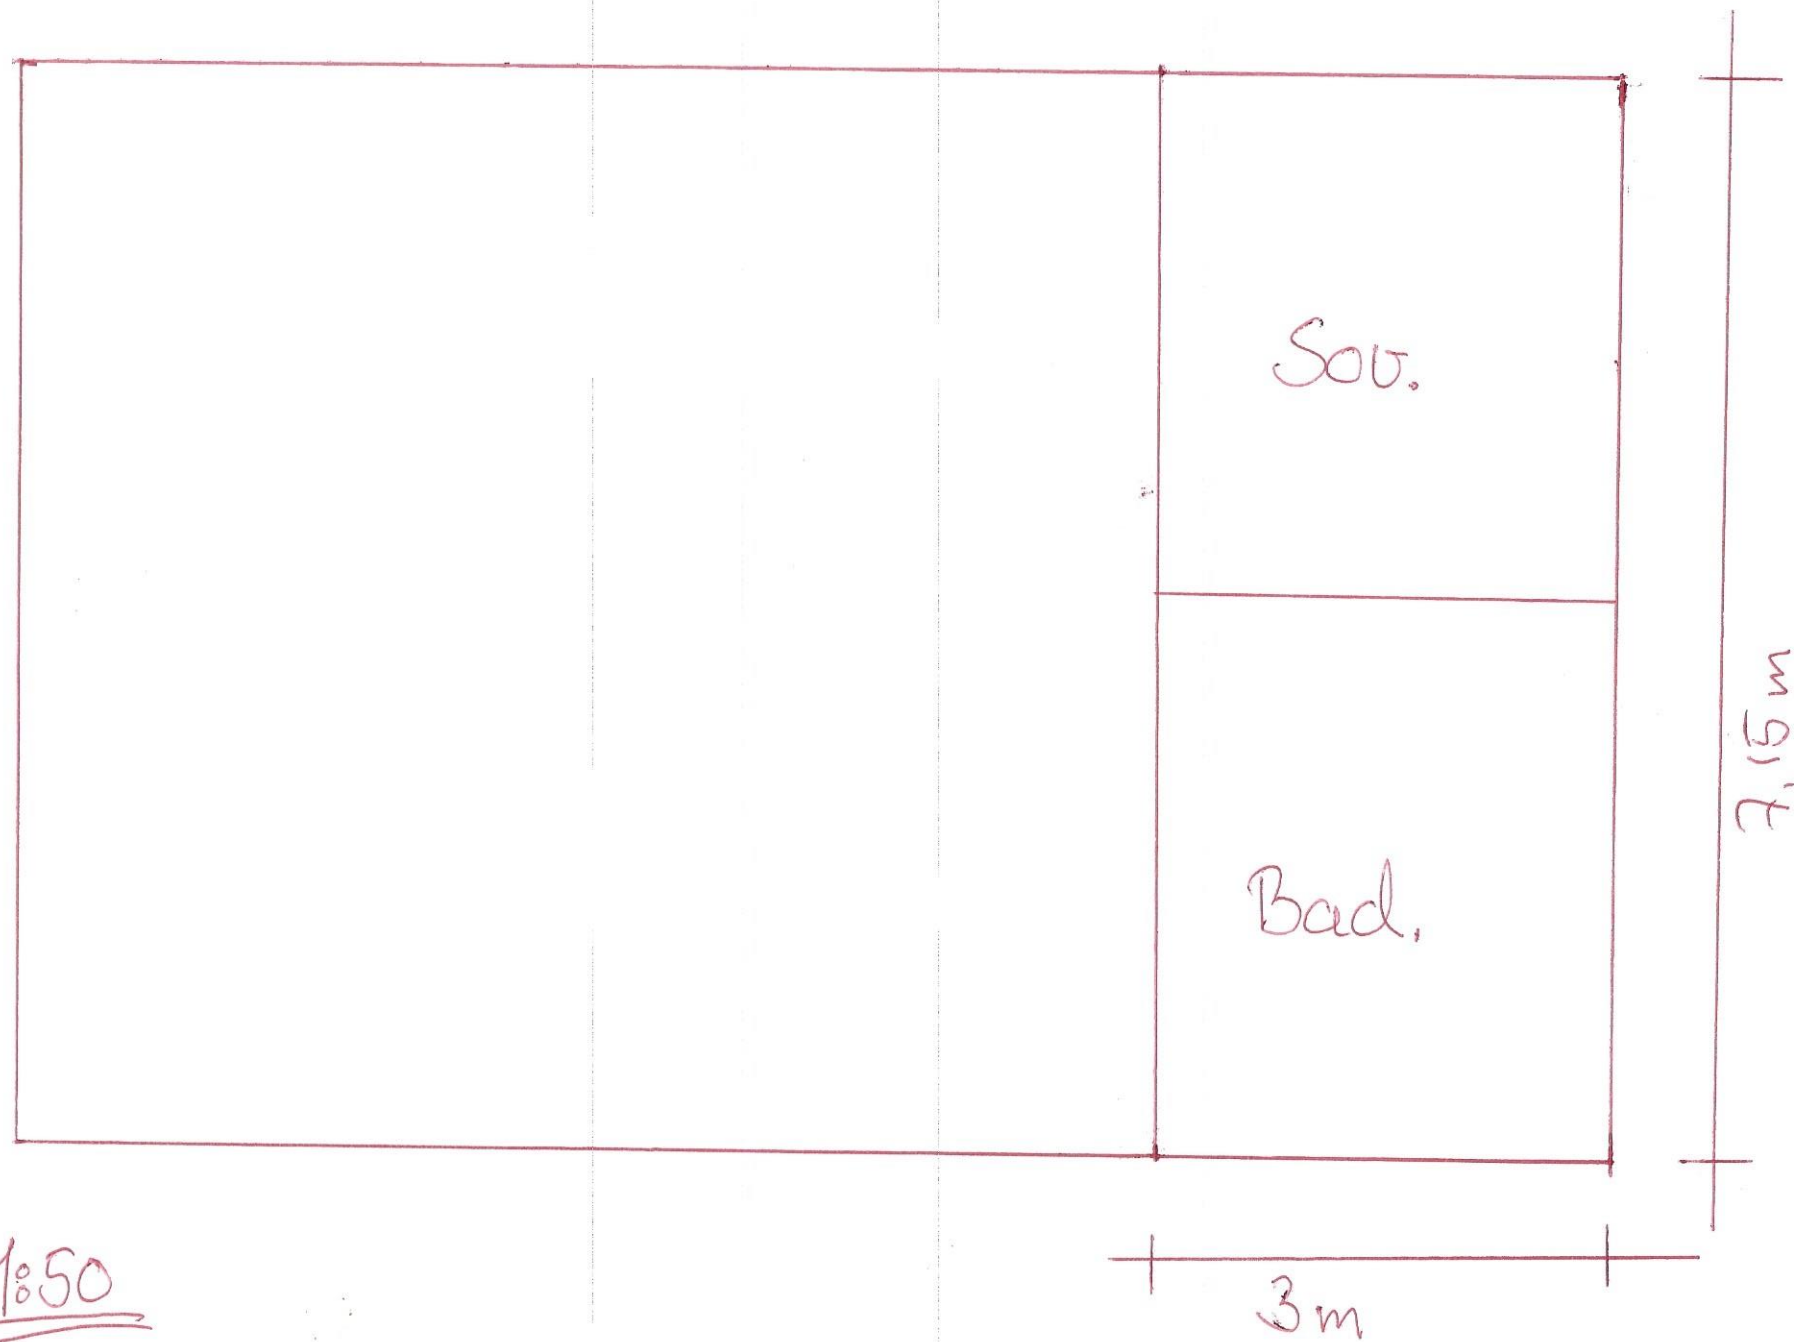

1:50



Tilbygg
3x7m

