


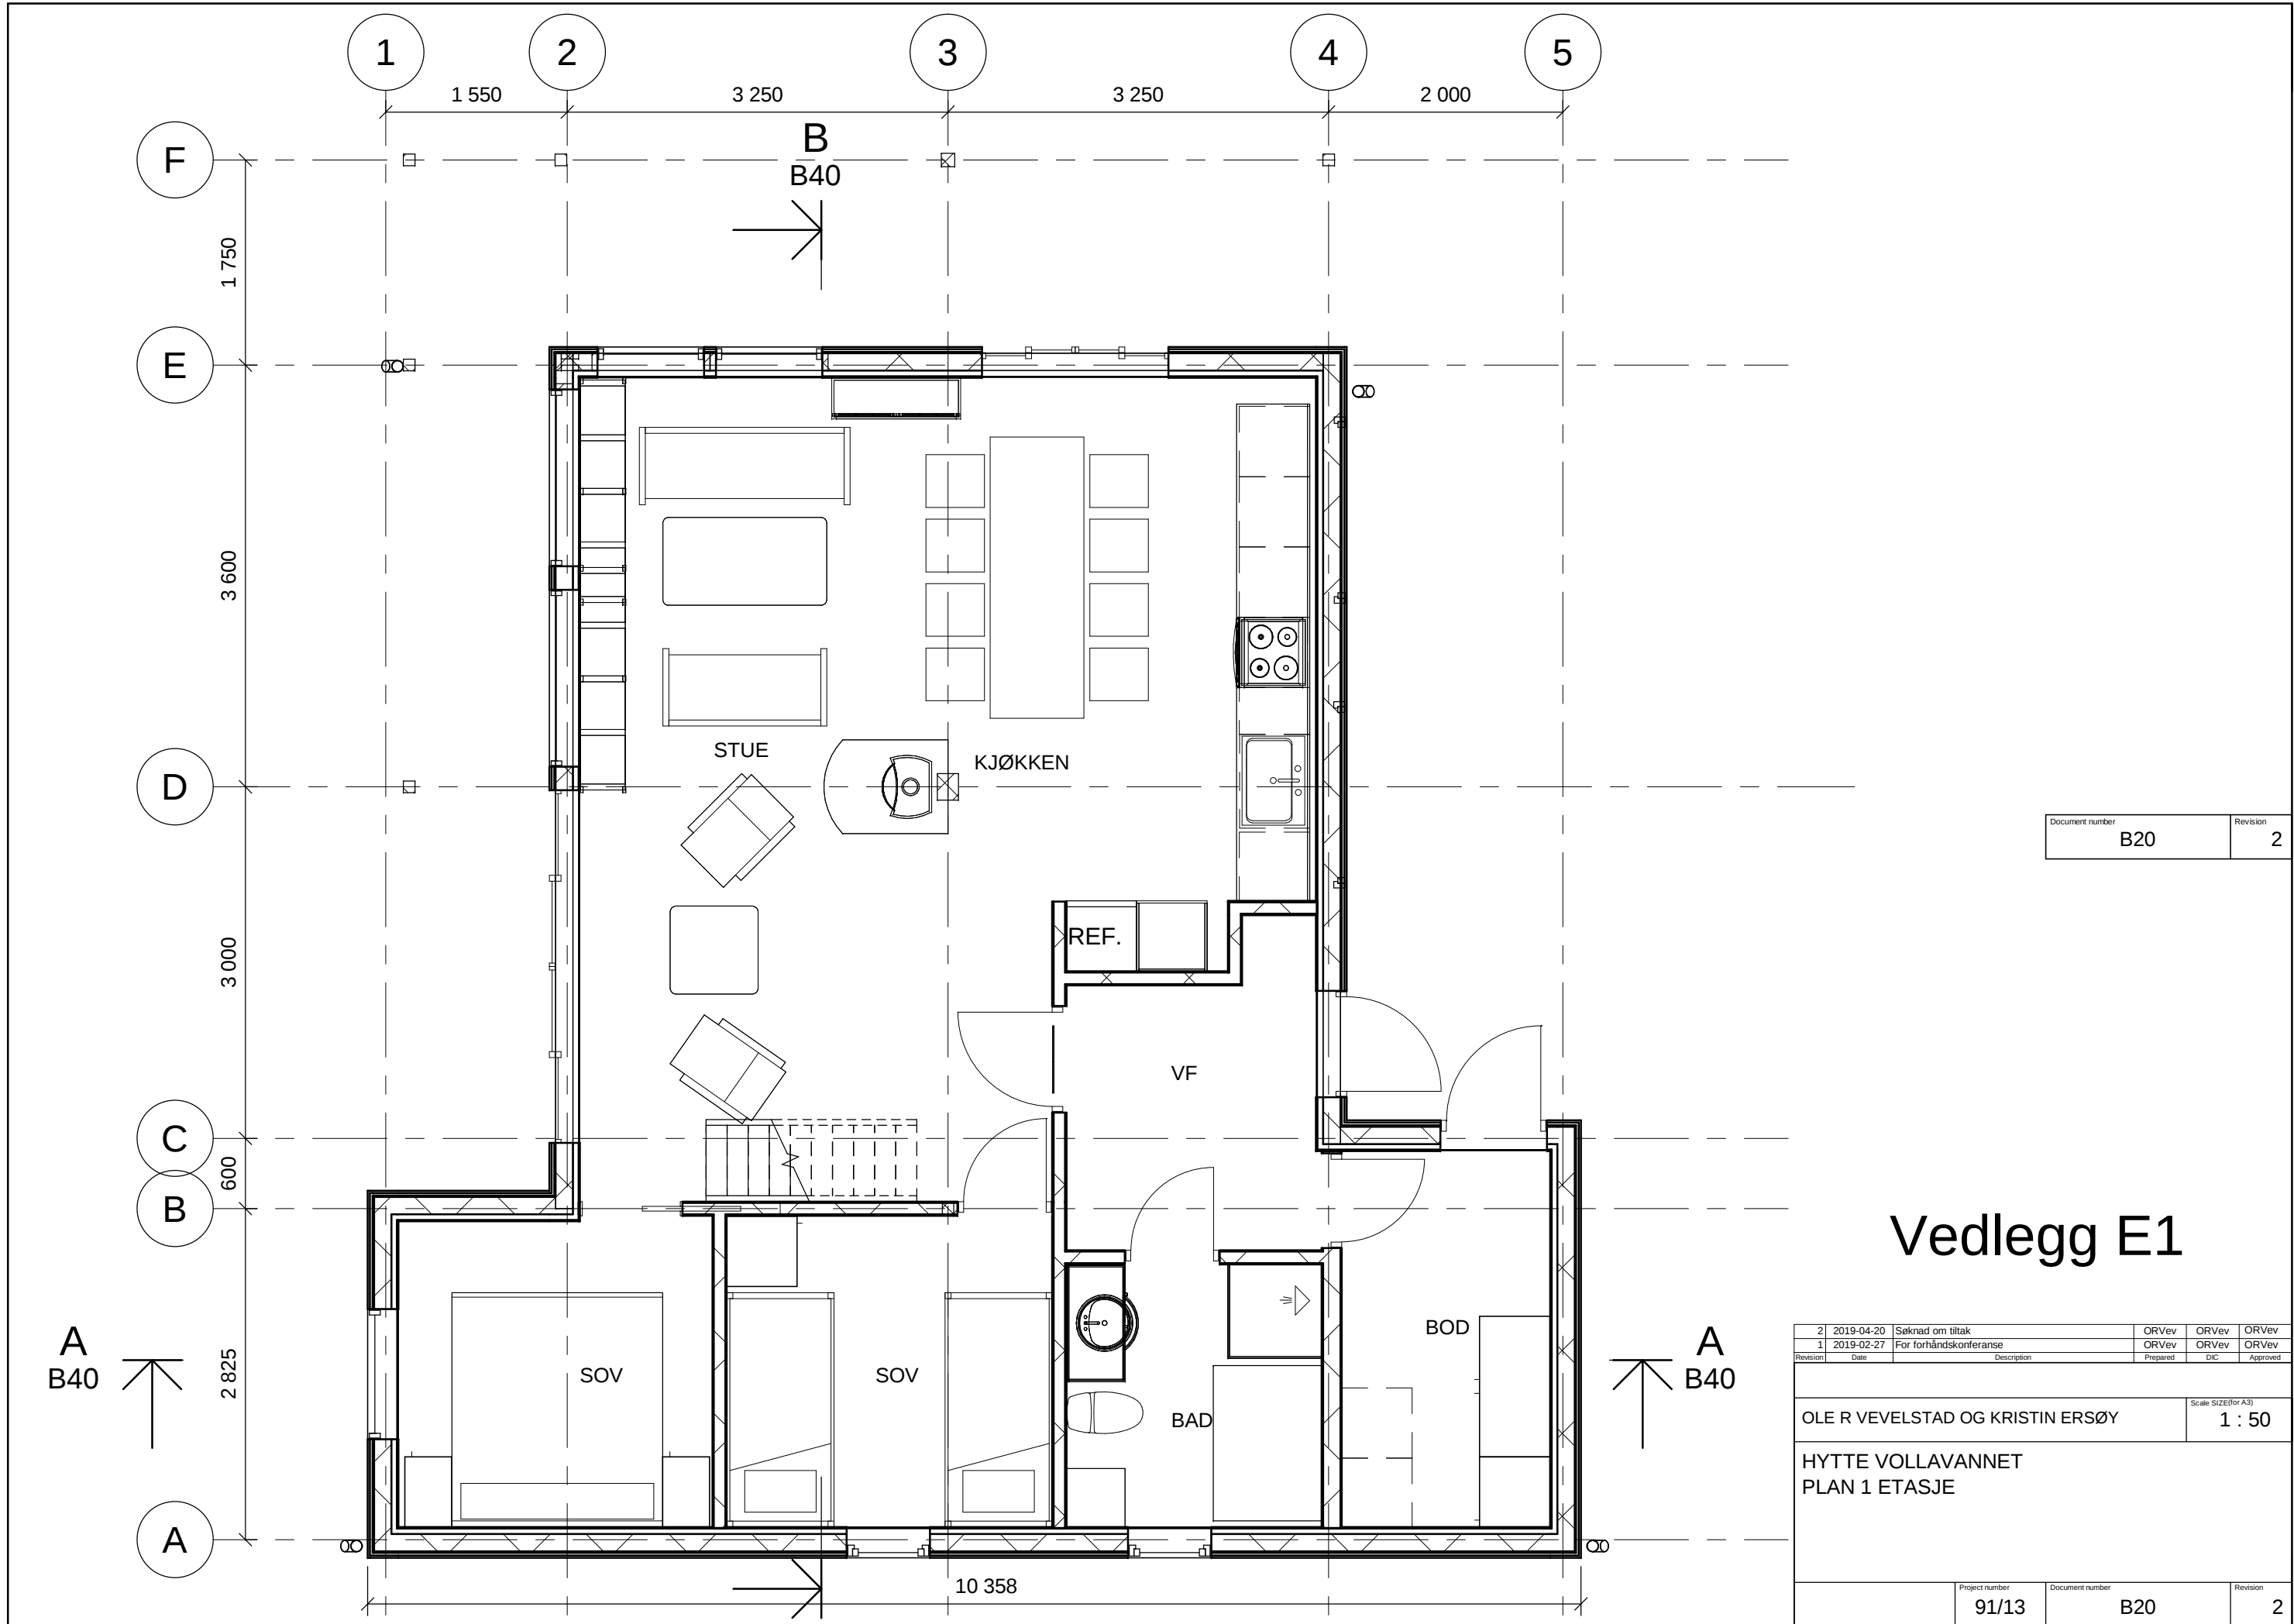


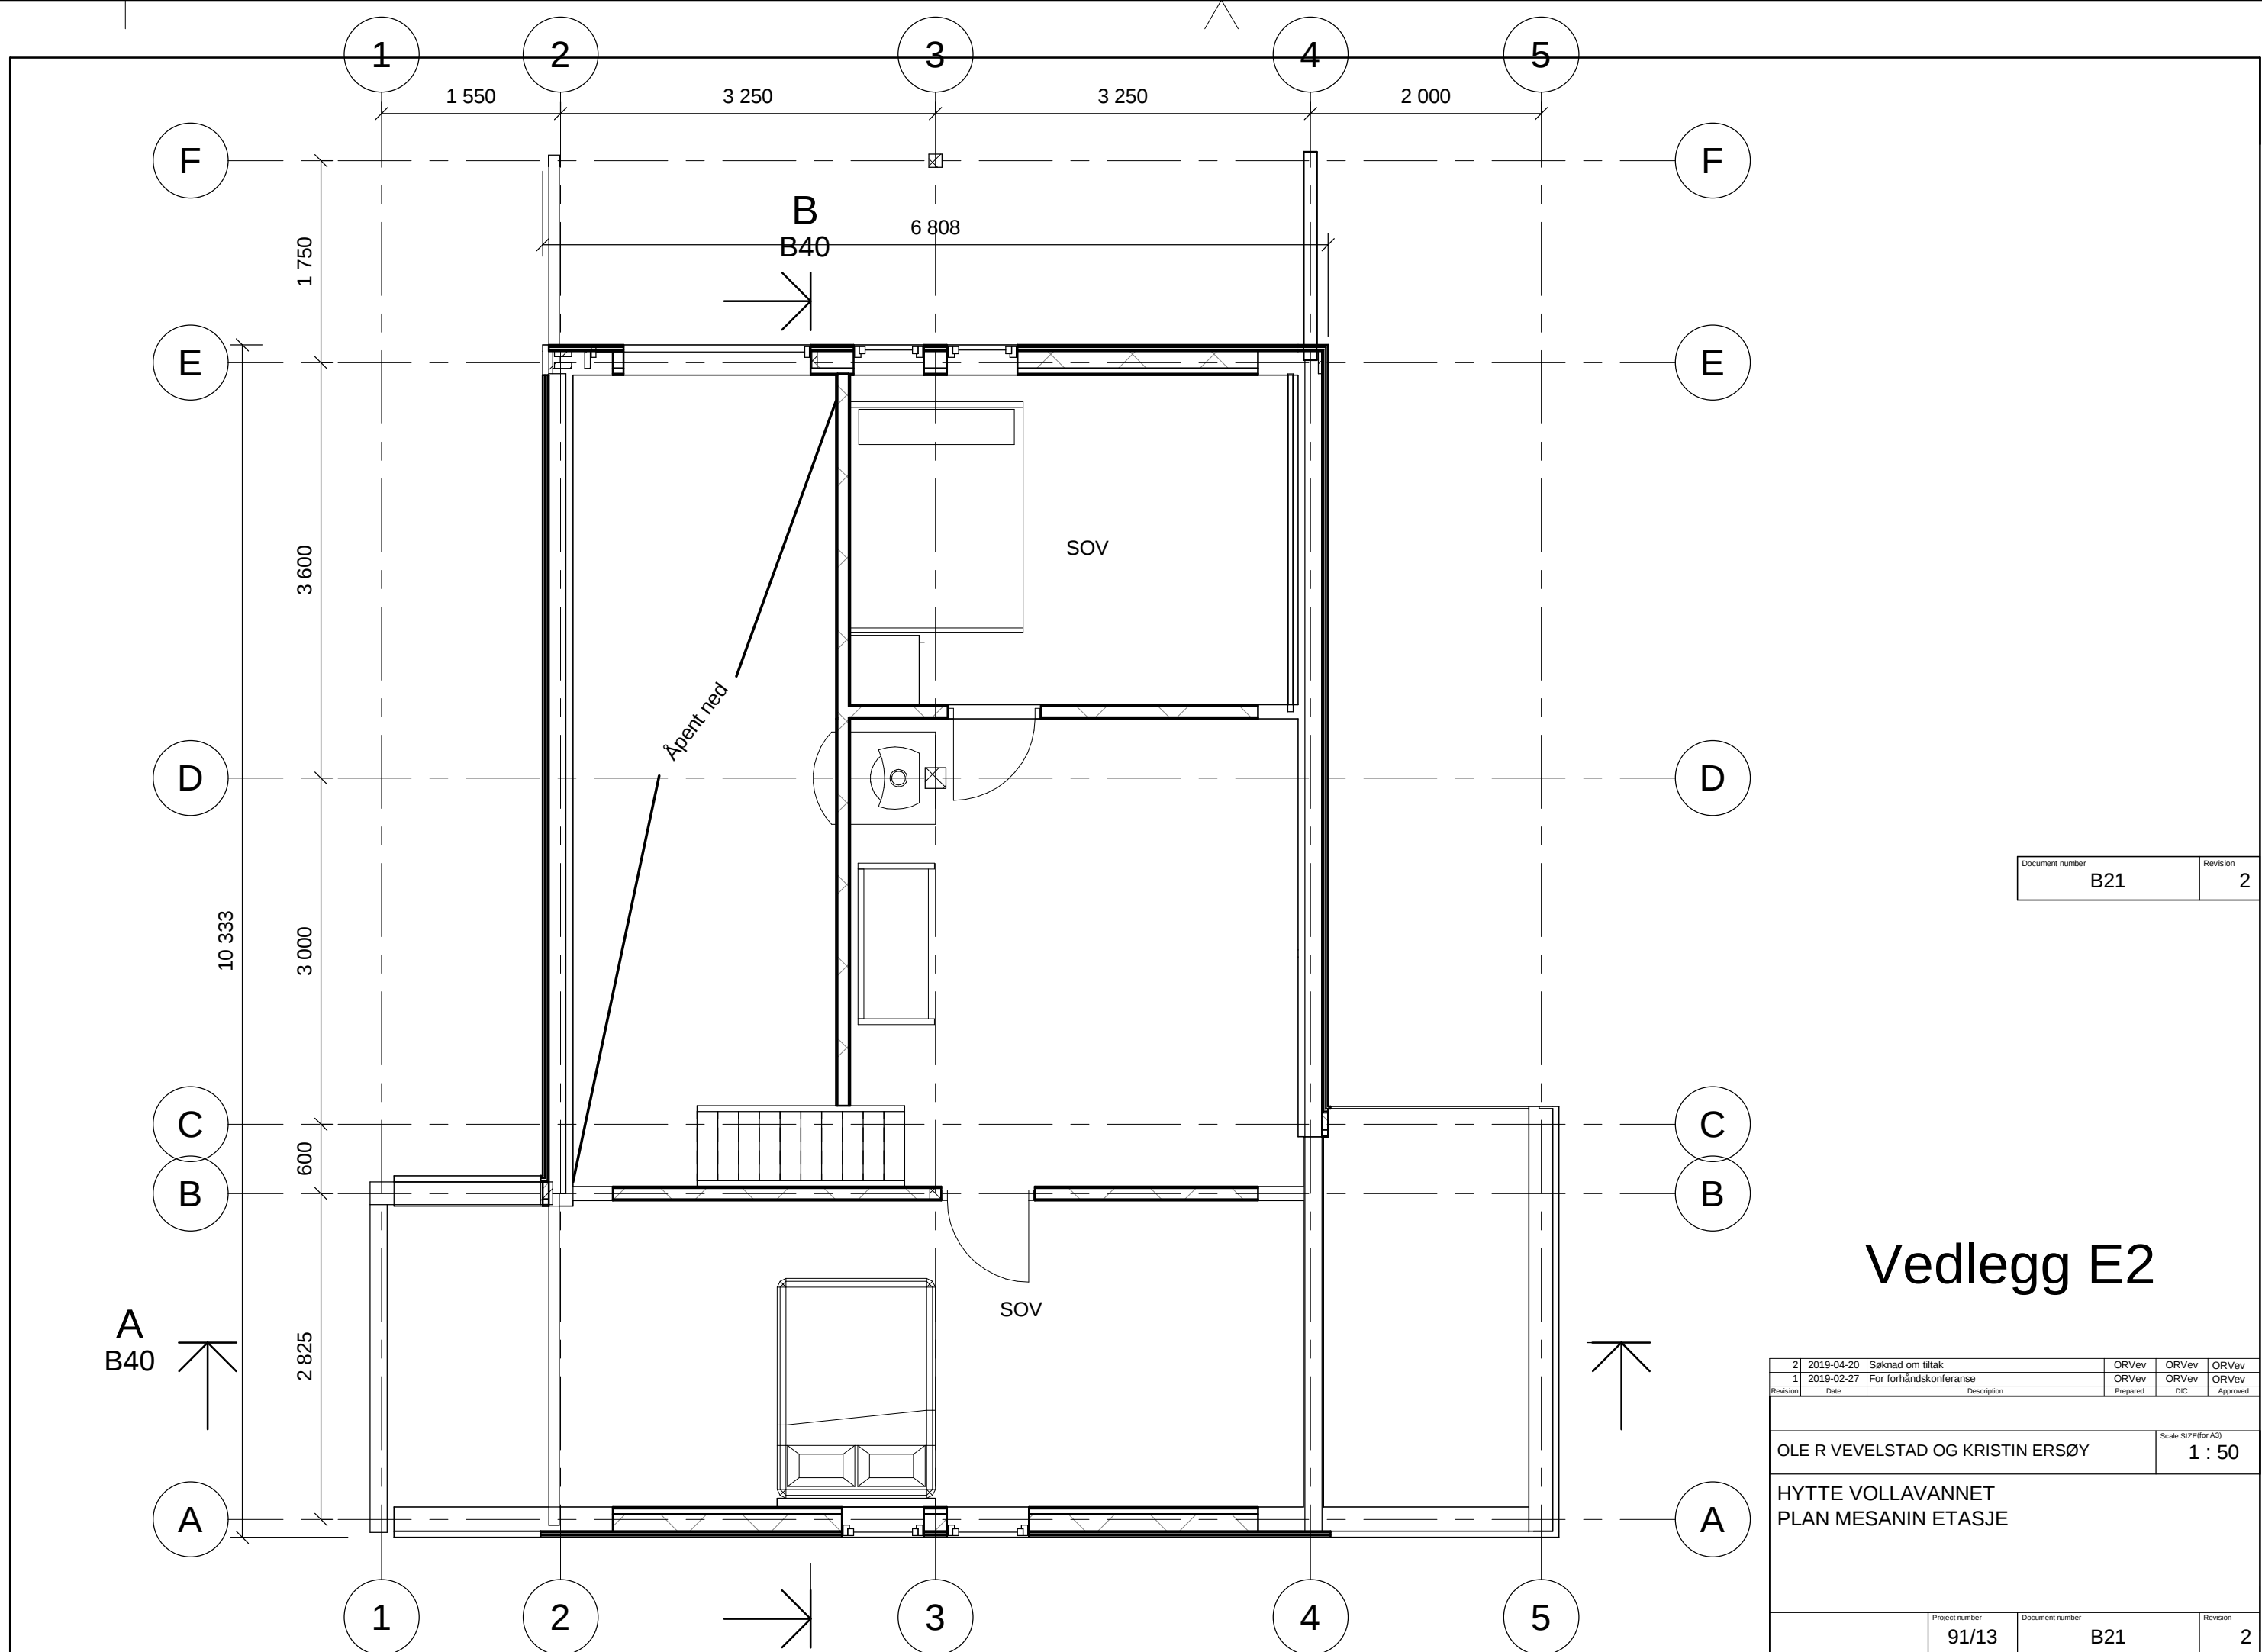

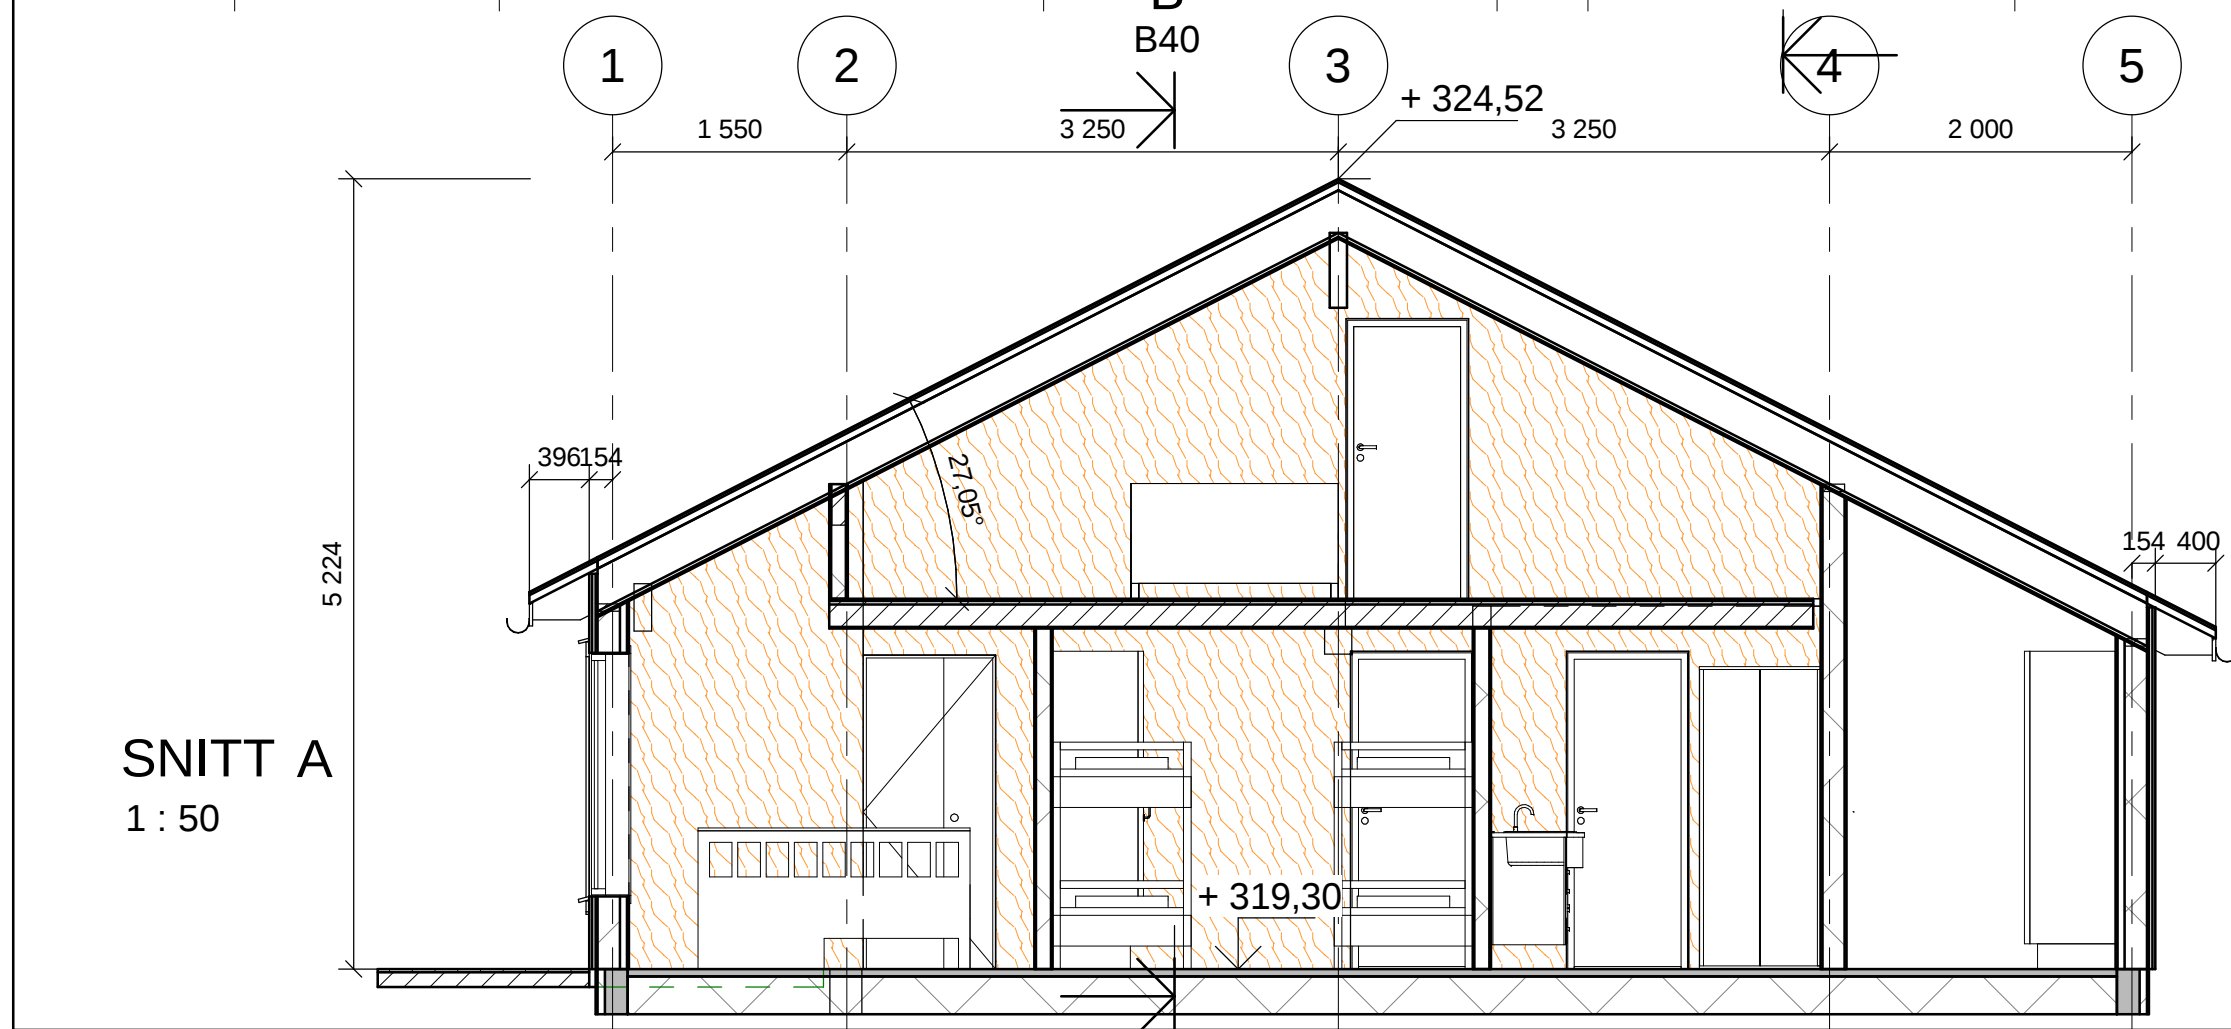

Vedlegg E2


2	2019-04-20	Søknad om tiltak	ORVev	ORVev	ORVev
1	2019-02-27	For forhåndskonferanse	ORVev	ORVev	ORVev
Revision	Date	Description	Prepared	DIC	Approved
OLE R VEVELSTAD OG KRISTIN ERSØY				Scale SIZE(For A3) 1 : 50	
HYTTE VOLLAVANNET PLAN MESANIN ETASJE					
		Project number 91/13	Document number B21	Revision 2	

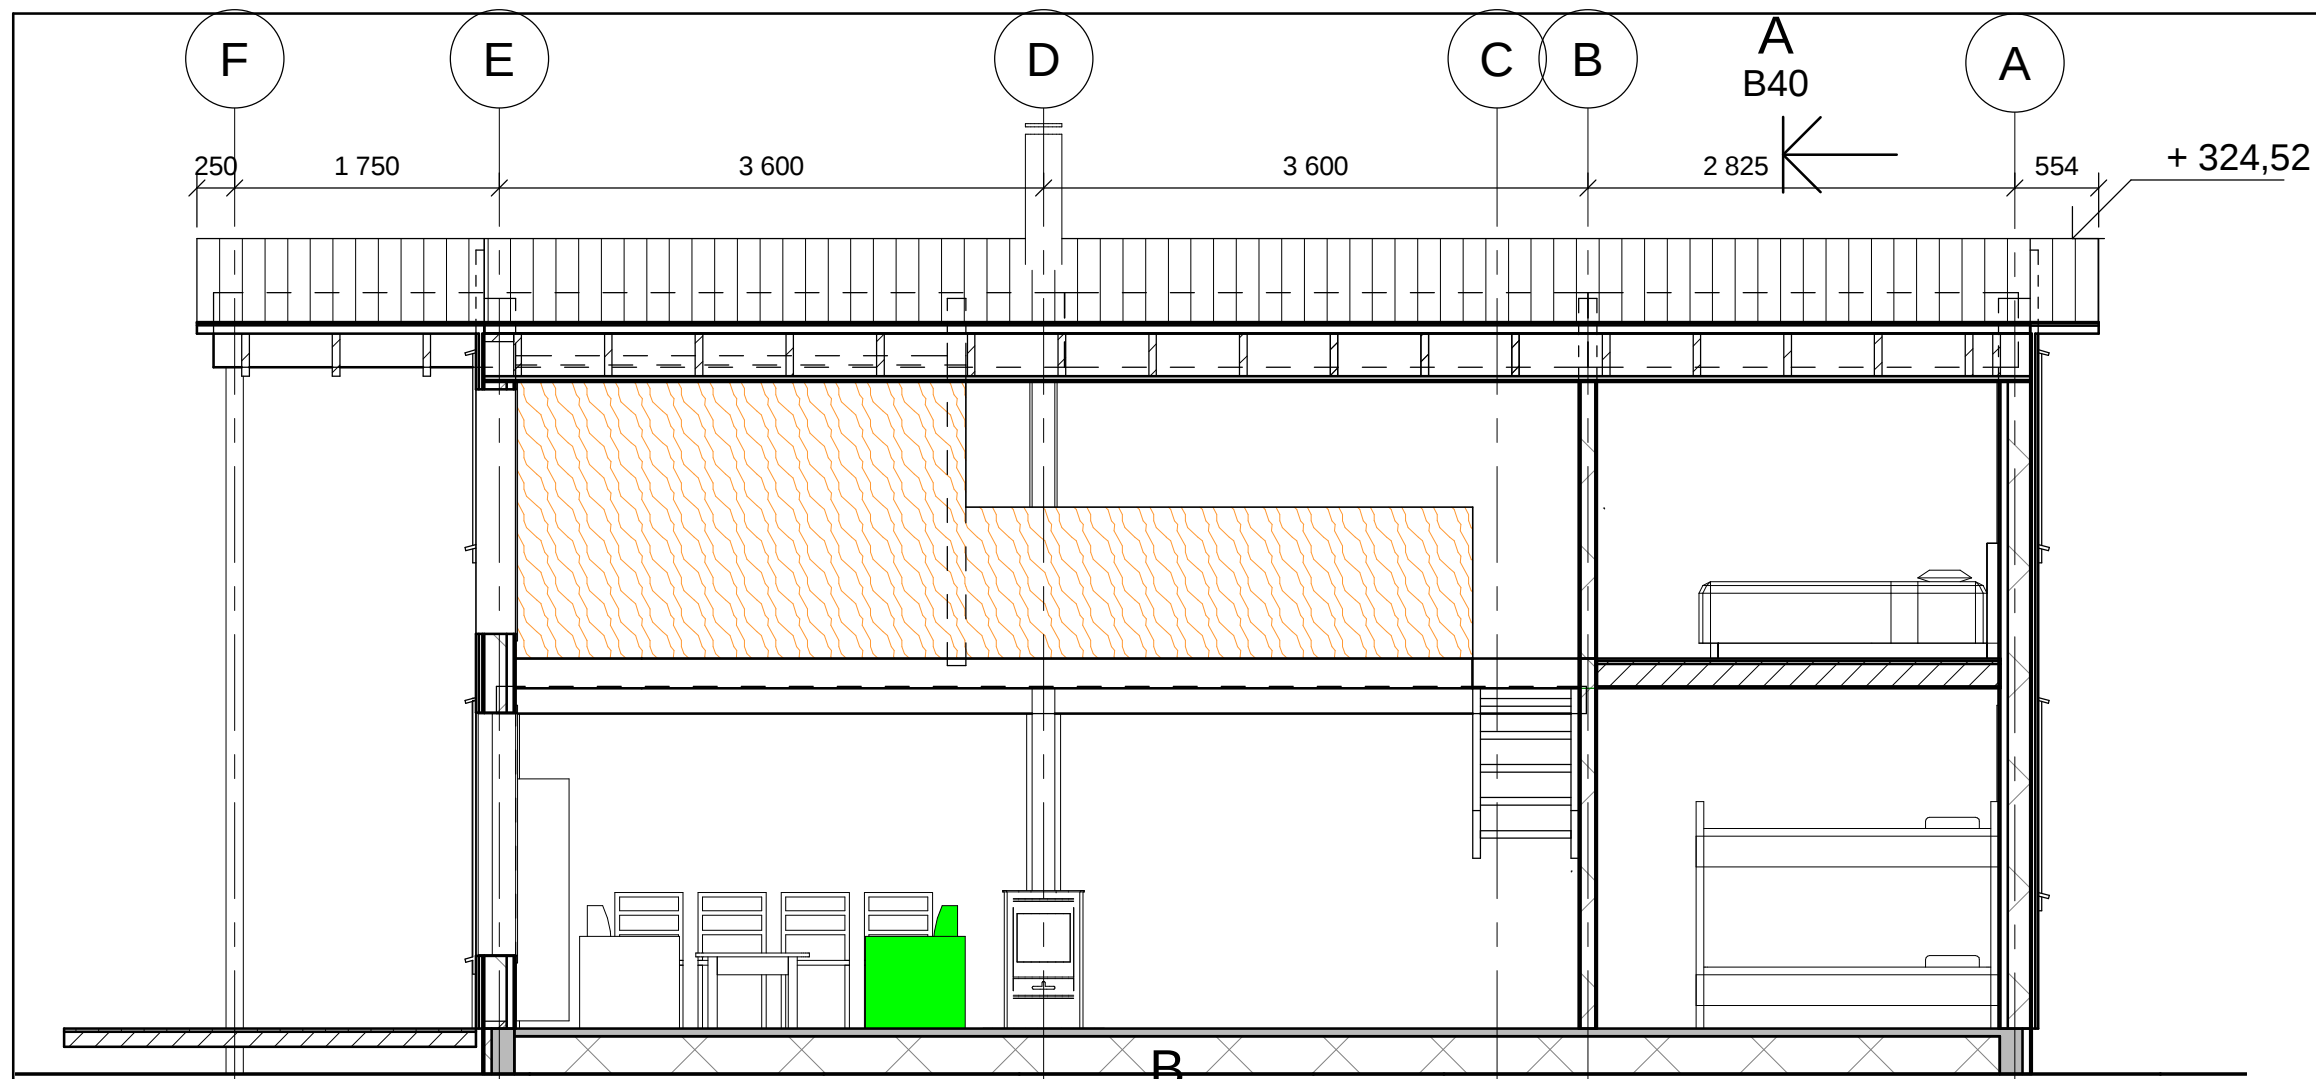


Document number	B40	Revision	2
-----------------	-----	----------	---

Vedlegg E3

2	2019-04-20	Søknad om tiltak	ORVev	ORVev	ORVev
1	2019-02-27	For forhåndskonferanse	ORVev	ORVev	ORVev
Revision	Date	Description	Prepared	DIC	Approved
OLE R VEVELSTAD OG KRISTIN ERSØY					Scale Size(For A3) 1 : 50
HYTTE VOLLAVANNET SNITT					
Project number 91/13			Document number B40		Revision 2

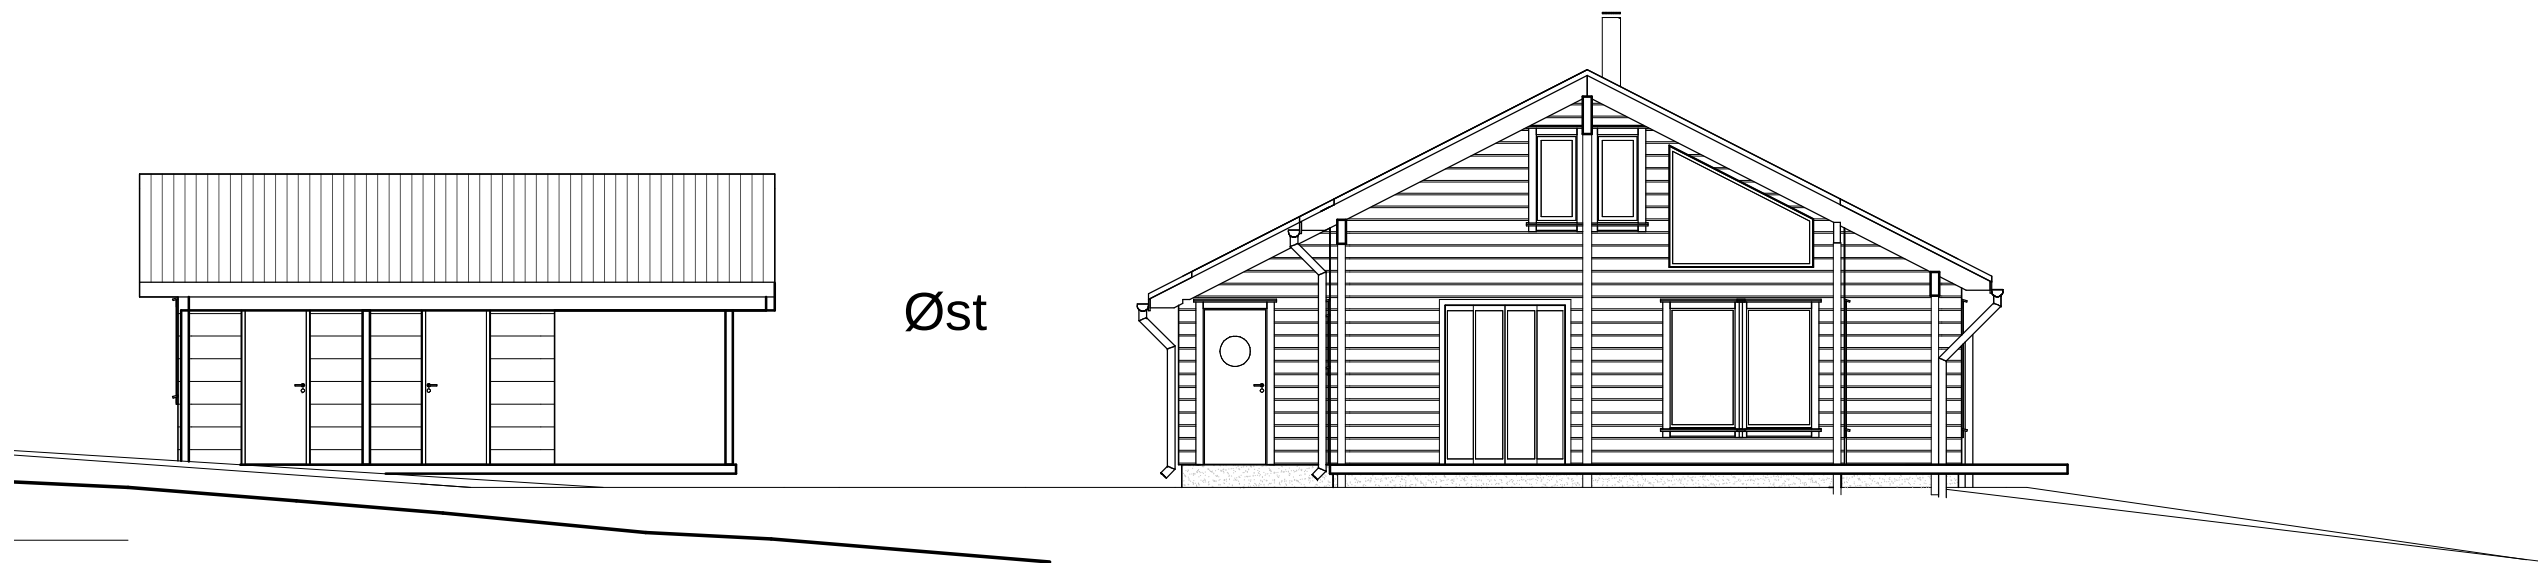


Vest

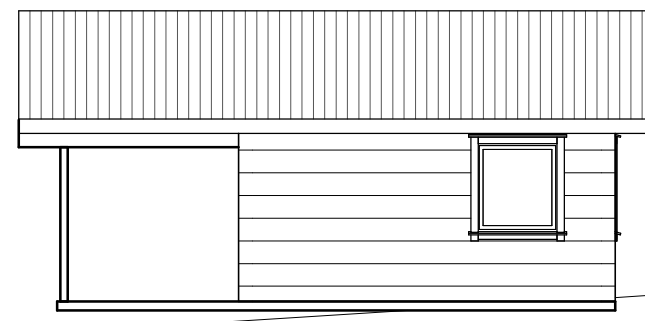


Document number	B41	Revision	2
-----------------	-----	----------	---


Vedlegg E4

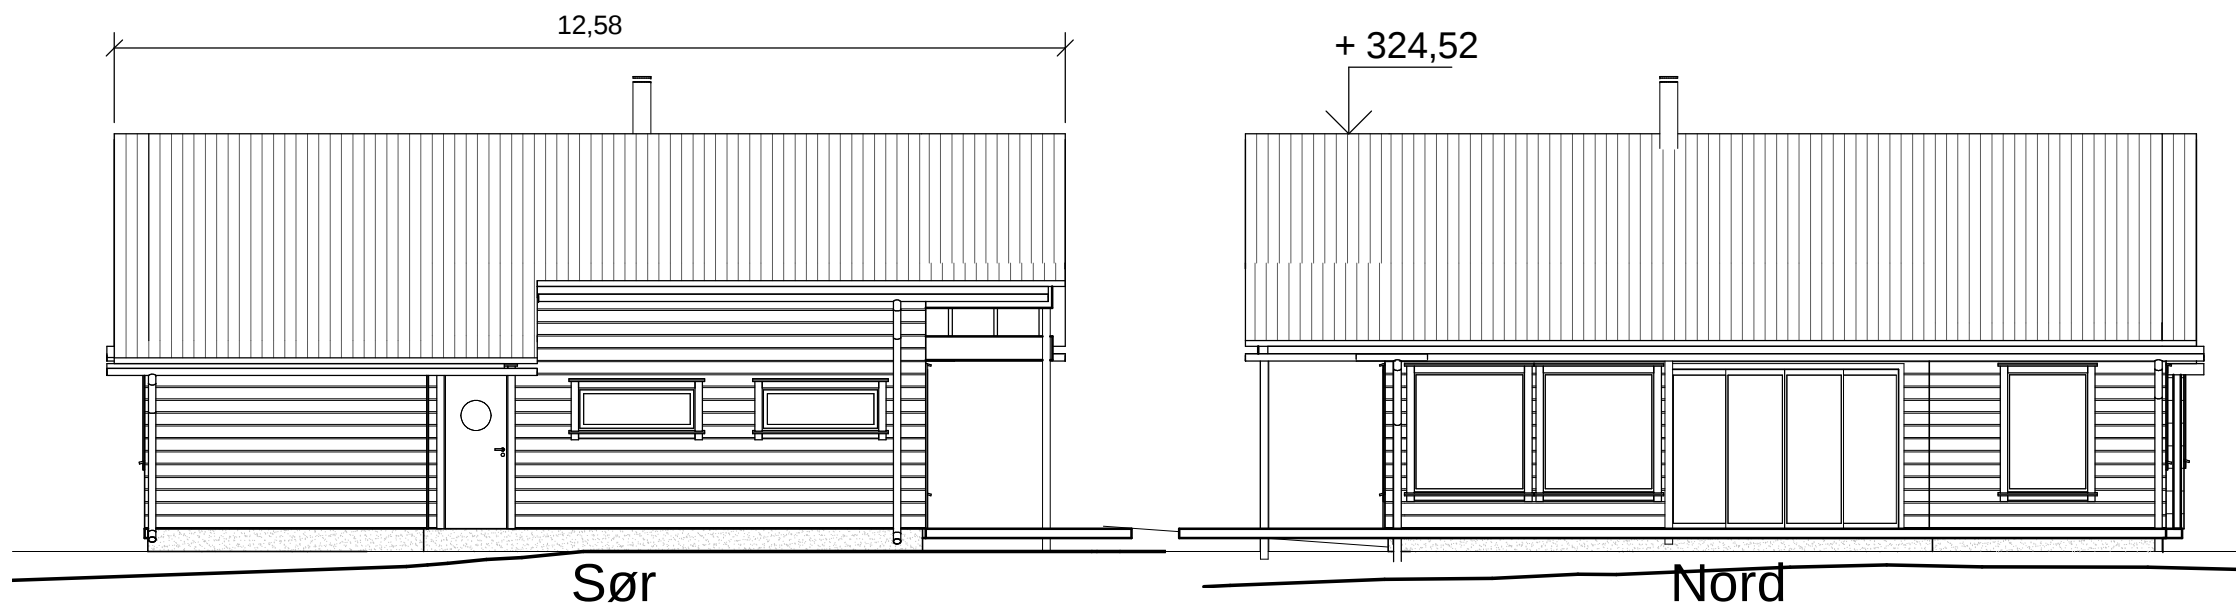


2	2019-04-20	Søknad om tiltak	ORVev	ORVev	ORVev
1	2019-02-27	For forhåndskonferanse	ORVev	ORVev	ORVev
Revision	Date	Description	Prepared	DIC	Approved
OLE R VEVELSTAD OG KRISTIN ERSØY					Scale Size(For A3) 1 : 100
HYTTE VOLLAVANNET FASADER					
Project number 91/13		Document number B41		Revision 2	

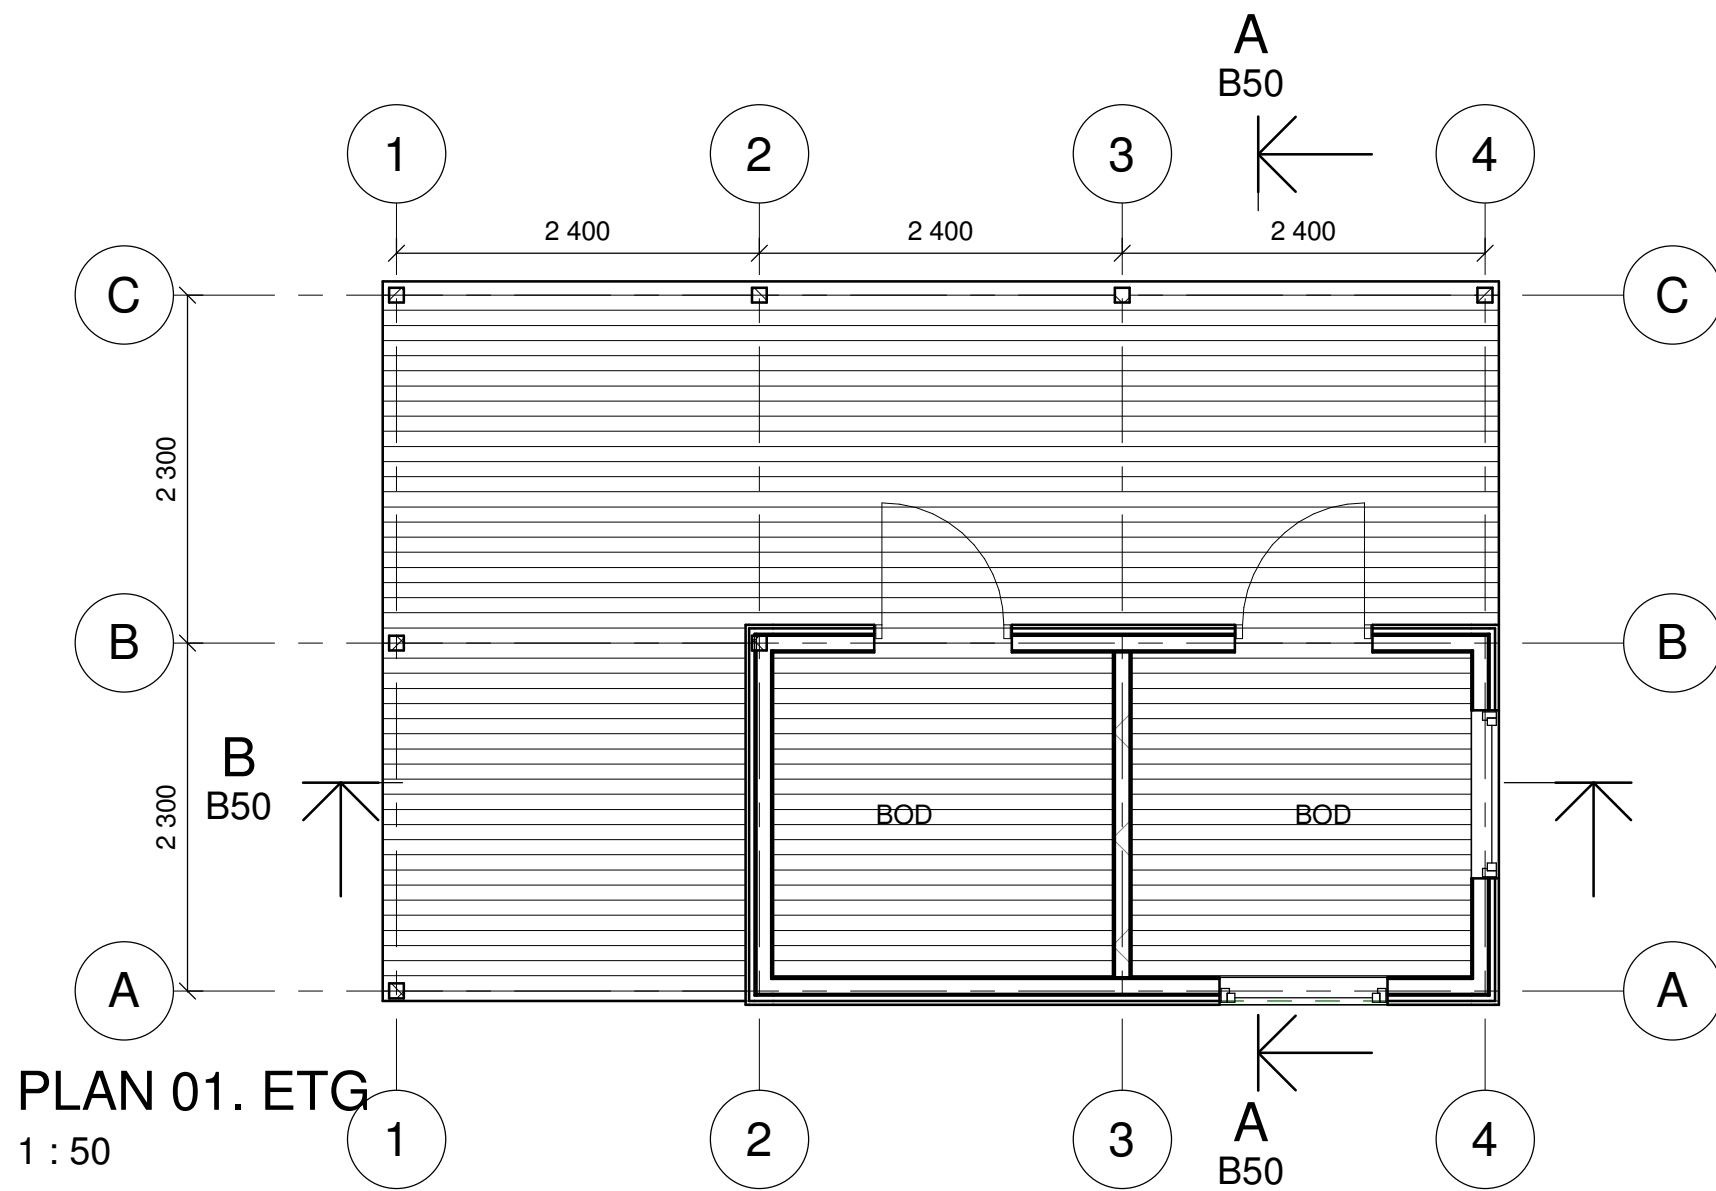

PLAN 01. ETG
1 : 50

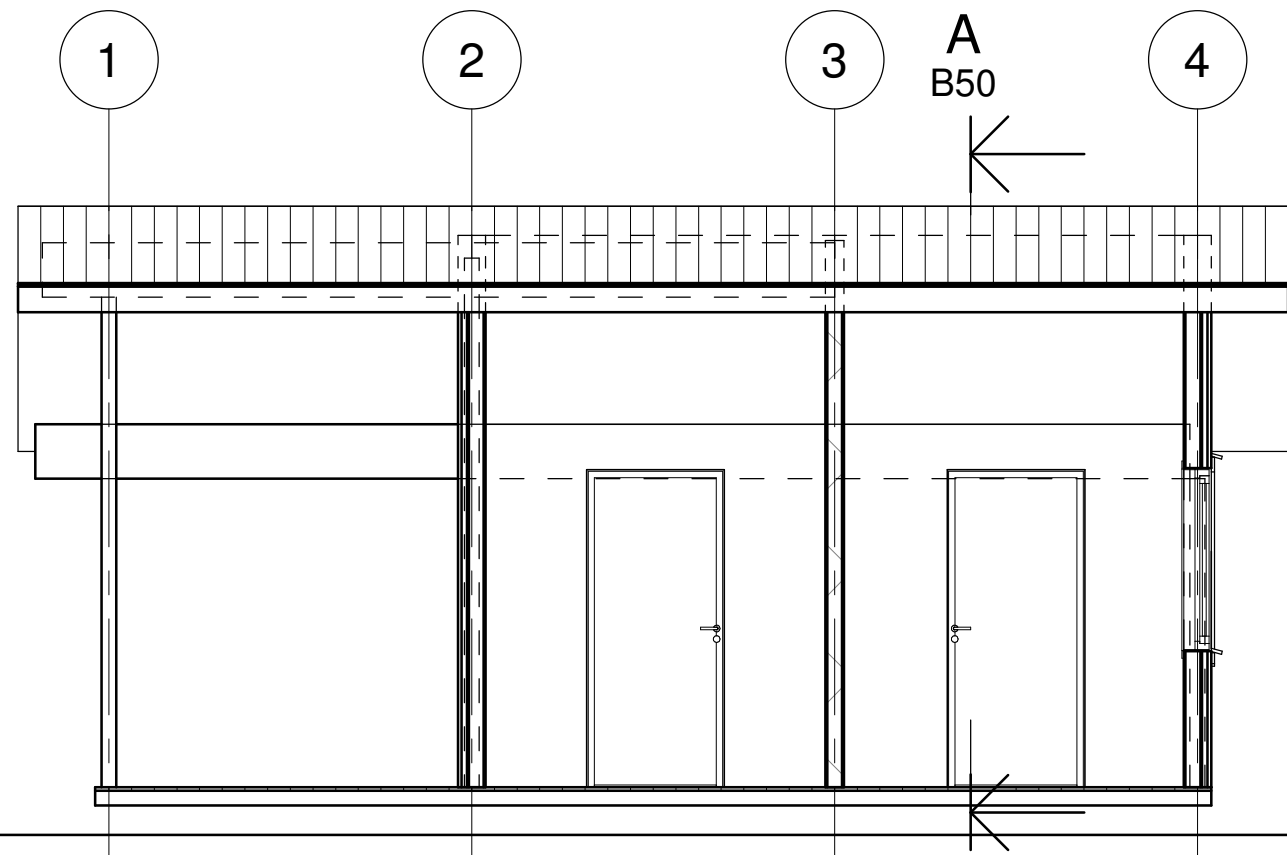

Snitt B
1 : 50

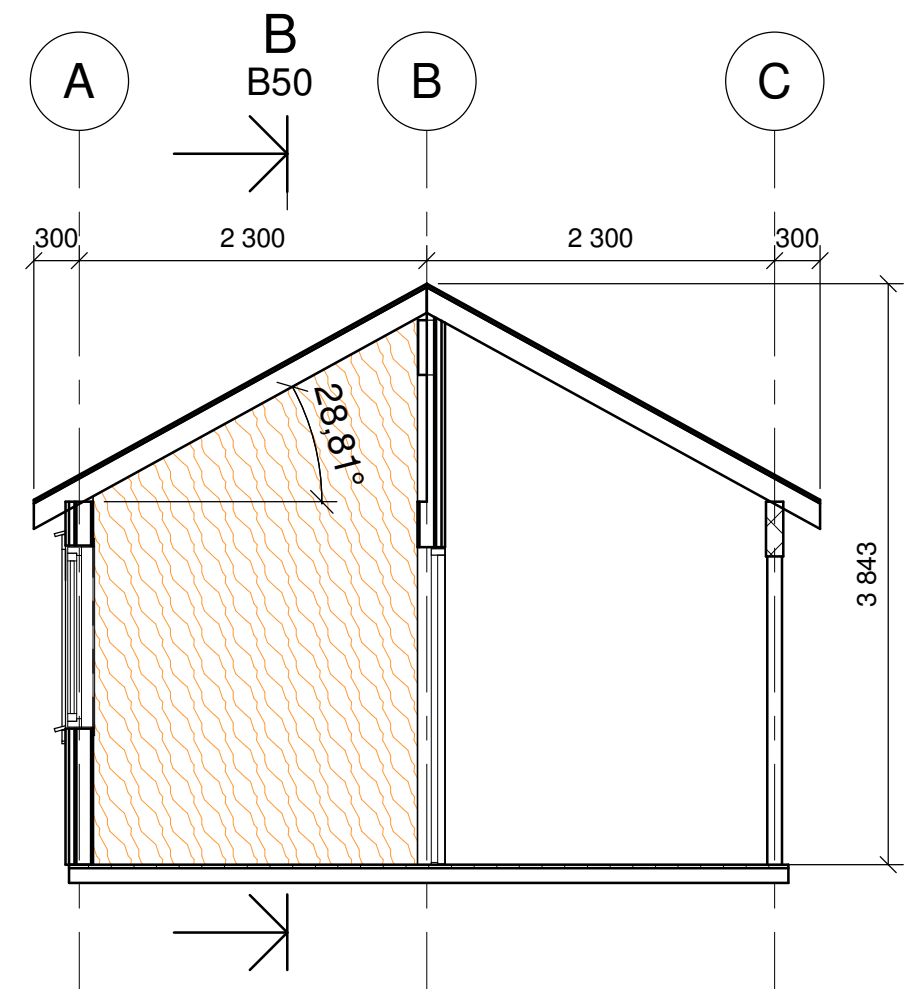


Snitt A
1 : 50


Document number	B50	Revision	1
-----------------	-----	----------	---

Vedlegg E5

1	2019-04-20	Søknad om tiltak	ORVev	ORVev	ORVev
Revision	Date	Description	Prepared	DIC	Approved
OLE R VEVELSTAD OG KRISTIN ERSØY				Scale SIZE(for A3) 1 : 50	
HYTTE VOLLAVANNET Plan og snitt - Uthus					
		Project number 91/13	Document number B50		Revision 1

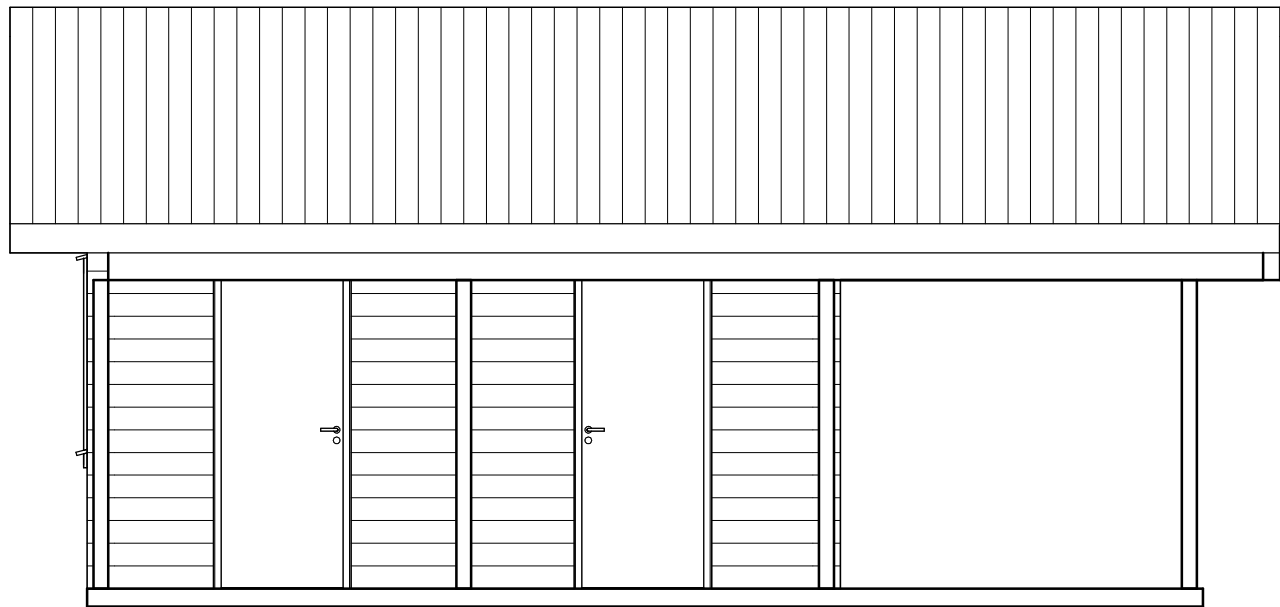


ØST
1 : 50

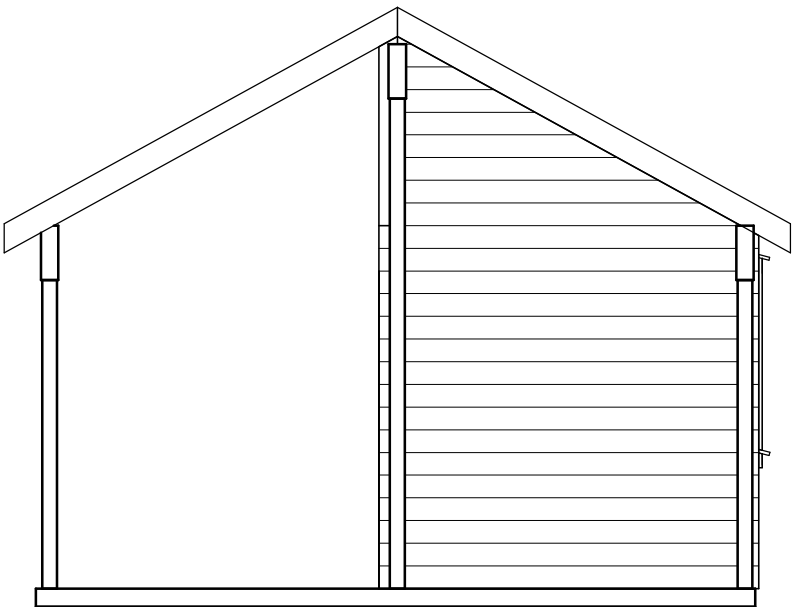


NORD
1 : 50

Document number	Revision
B51	1

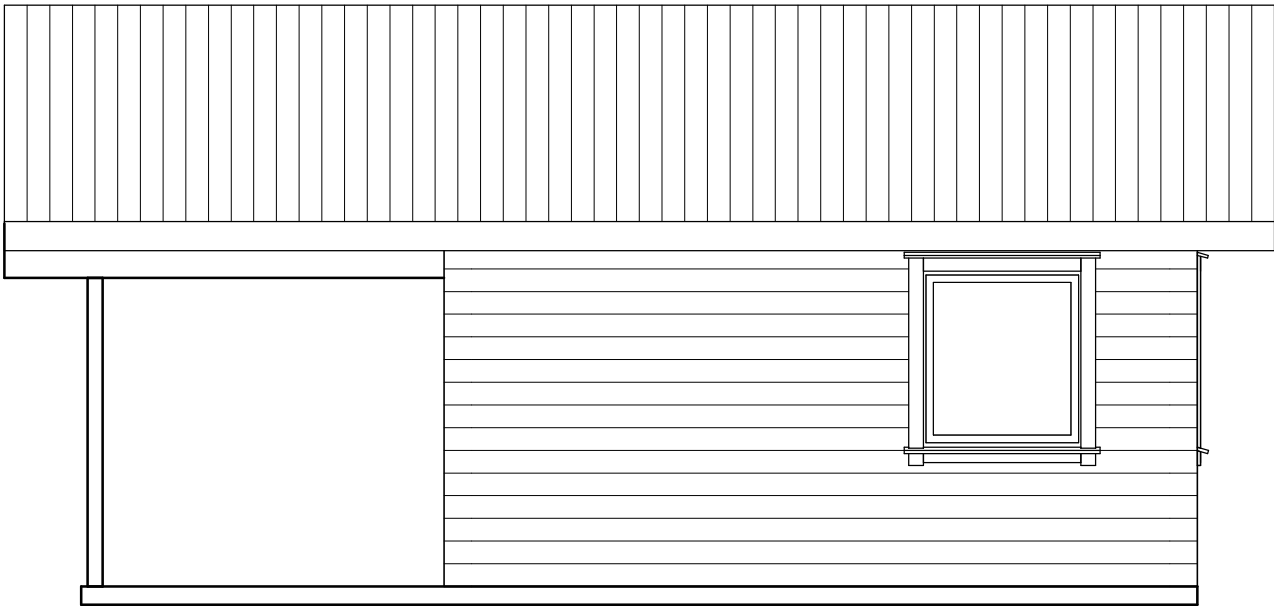

VEST
1 : 50

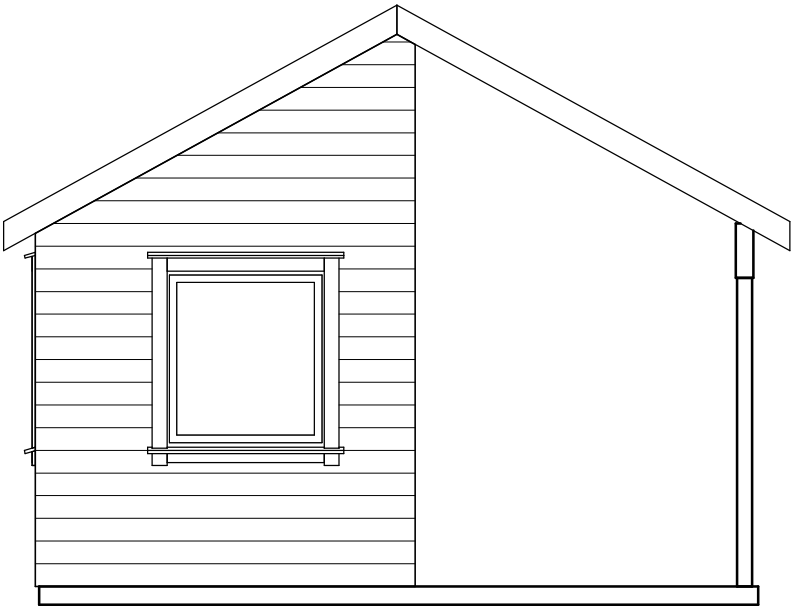

SØR
1 : 50

Vedlegg E6

1	2019-04-20	Søknad om tiltak	ORVev	ORVev	ORVev
Revision	Date	Description	Prepared	DC	Approved
OLE R VEVELSTAD OG KRISTIN ERSØY					Scale SIZE(For A3) 1 : 50
HYTTE VOLLAVANNET Fasader - Uthus					
		Project number	Document number	Revision	
		91/13	B51	1	