
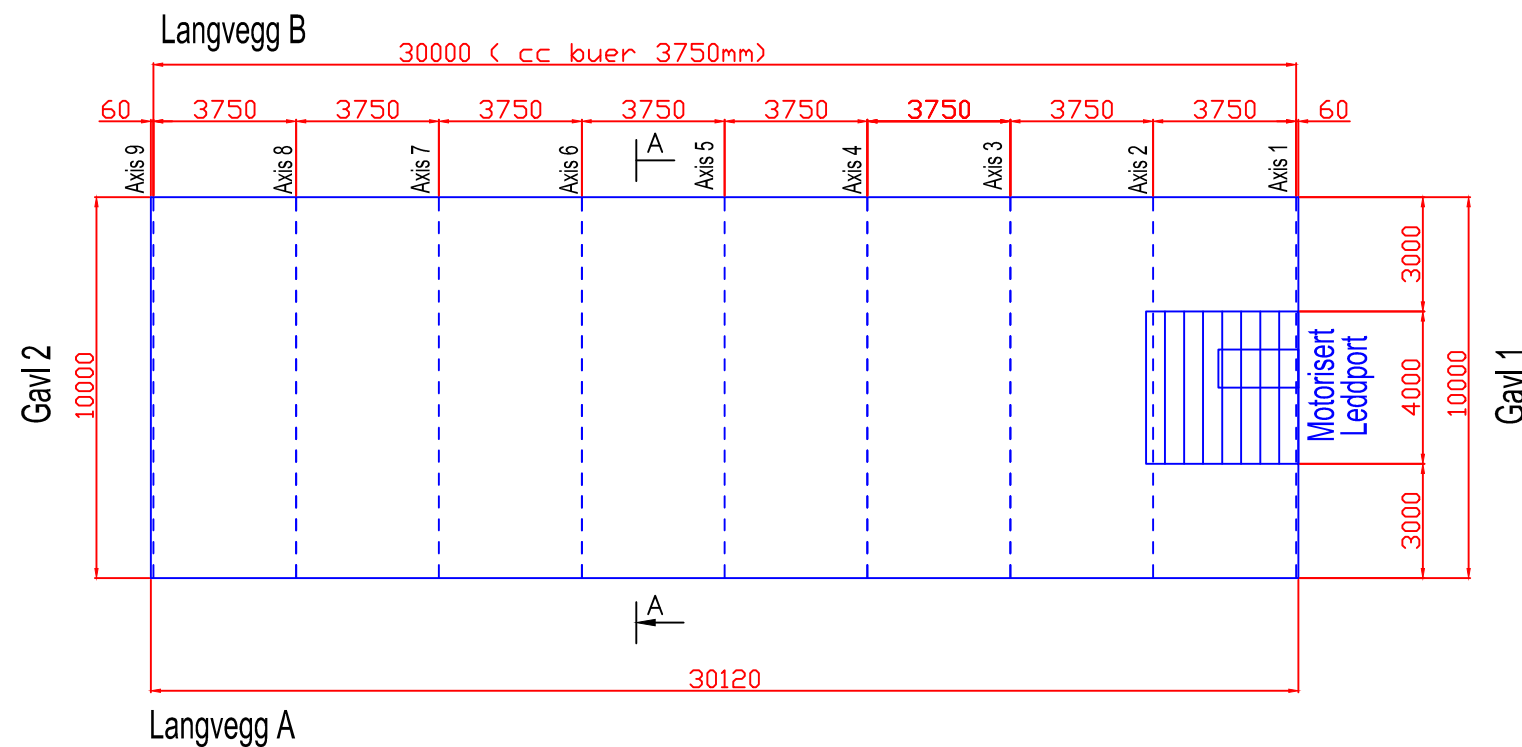
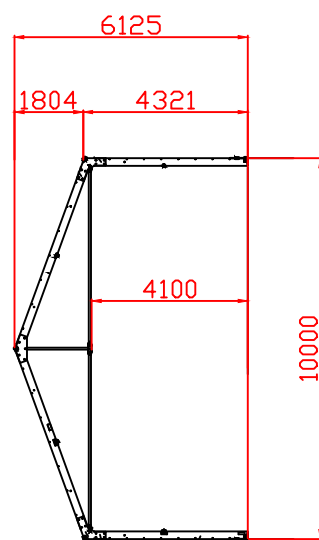
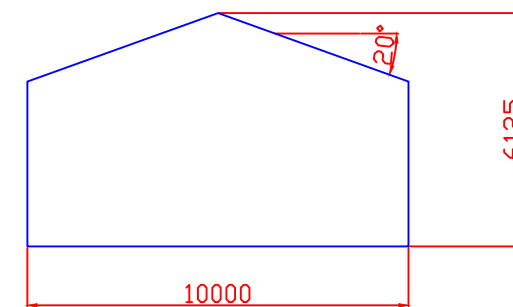
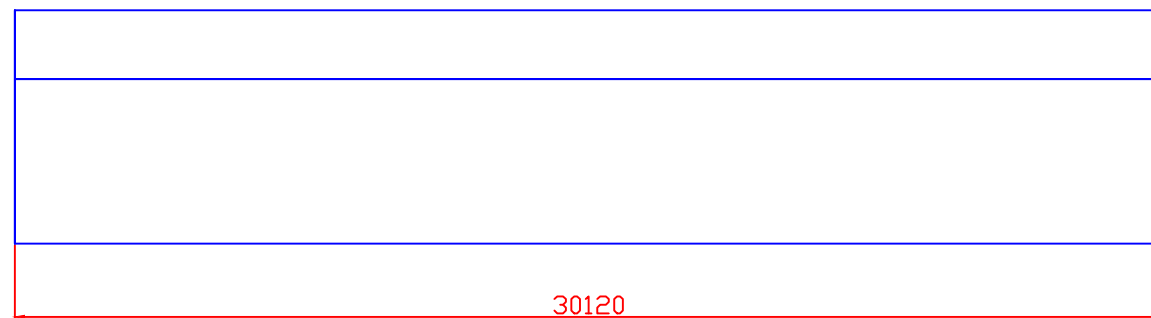
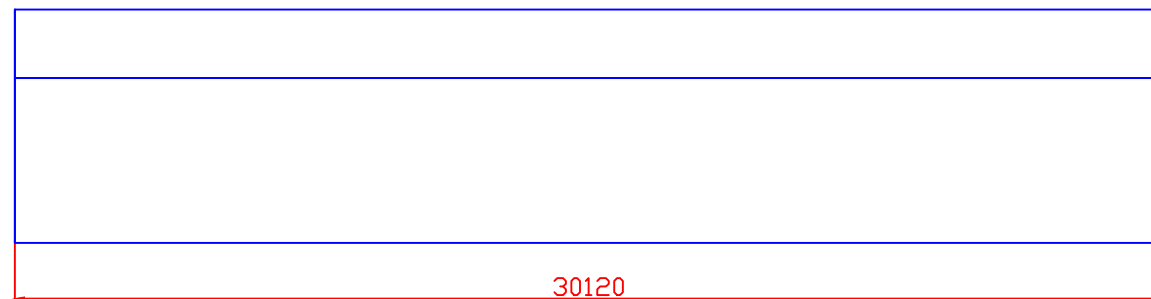


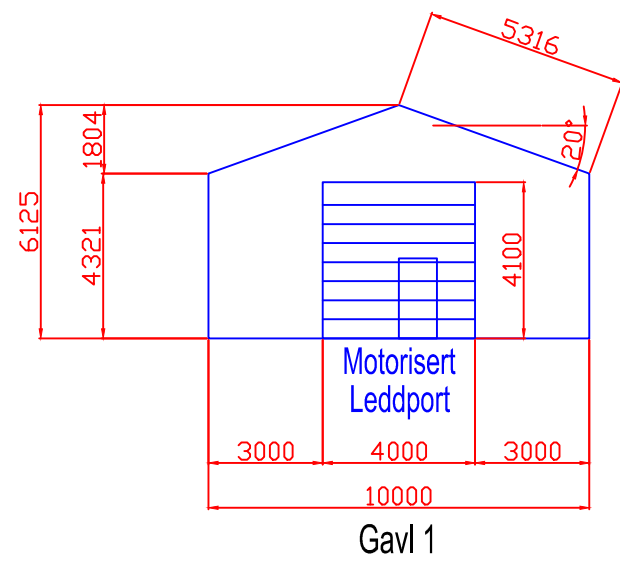

NB! Plantegning må ikke benyttes som fundamentplan!

Rev.	Date	Specification	Drawn	Check	Approved
					
Rubbhall 10x30x4.3 cc3,75m			Scale 1:200		
Servi AS			Project no. 19-2410		
Kvithyllveien 193			Rev.		
7100 Rissa			19-2410-1		