


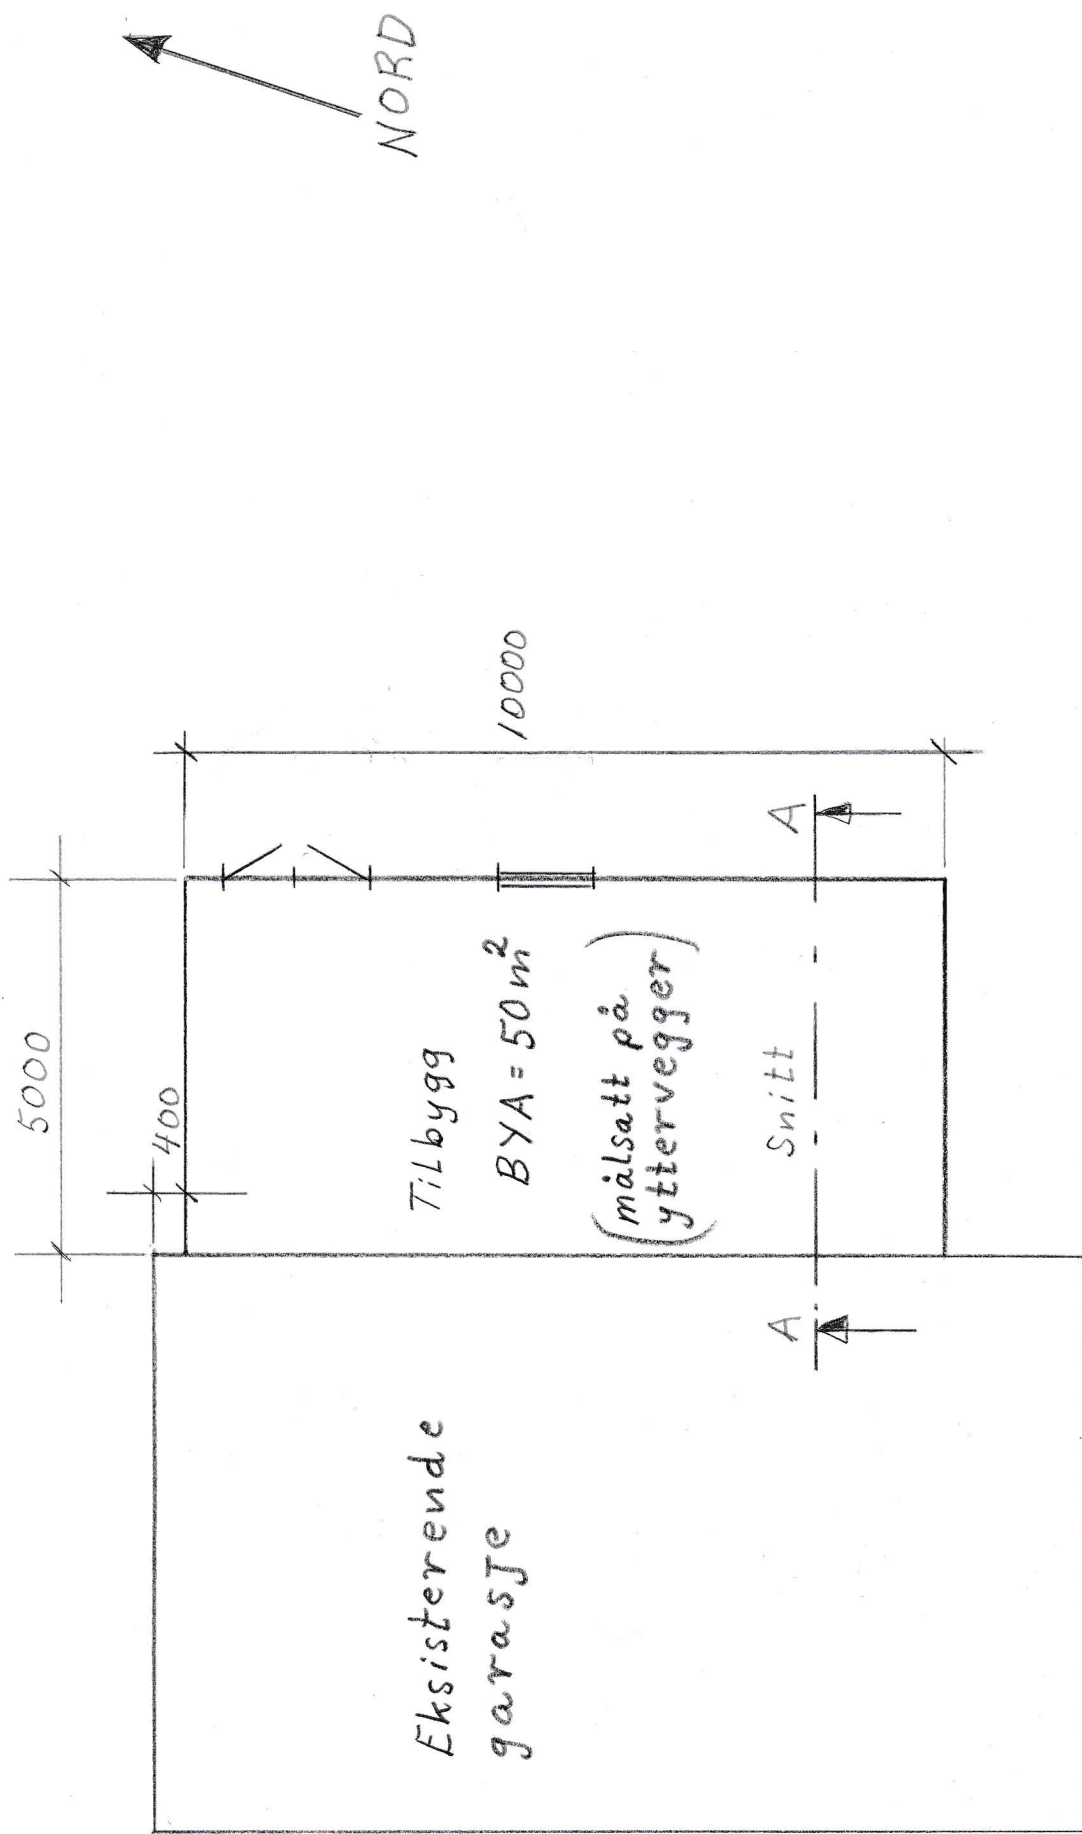

Tilbygg til garasje	M 1:100	Jan. 2018
Gnr 120. bnr 103	Ottar Rønning	