


Gnr: 138 bnr: 33.

Side 1 av 1



1:500

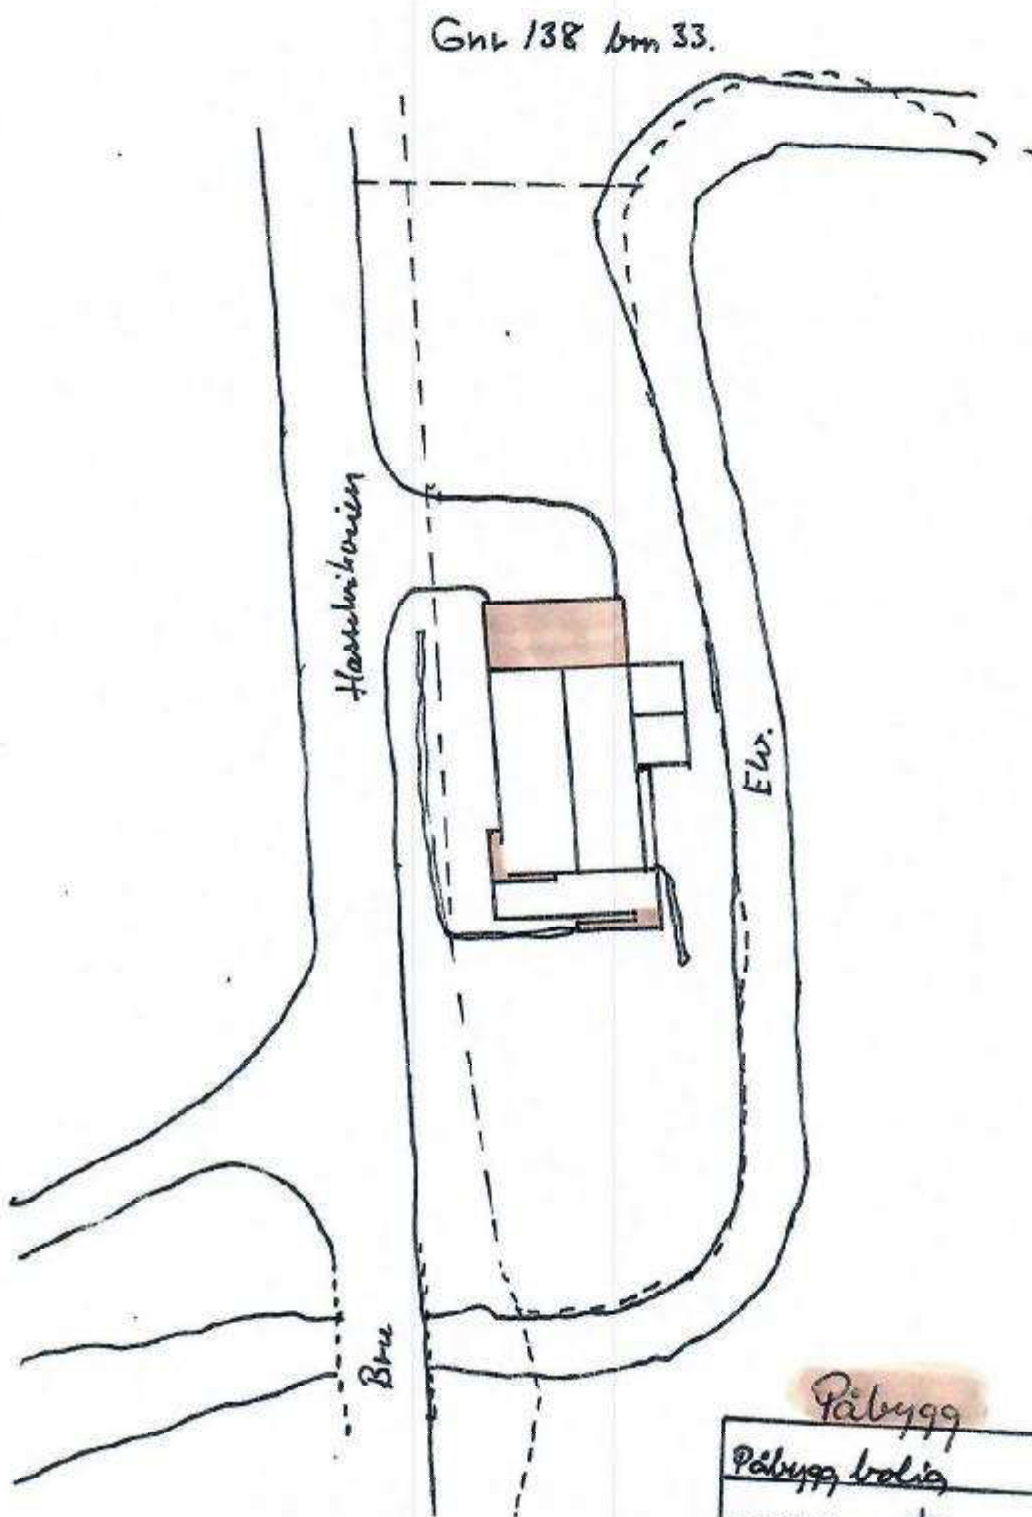

Påbygg

Påbygg, bolig	Målestokk 1:100
og carport	Gnr 138 bnr 33
	Rev. 18/9-19.
Haselvikavien 1307	Rev. Einar.

