


FASADE TEGNING

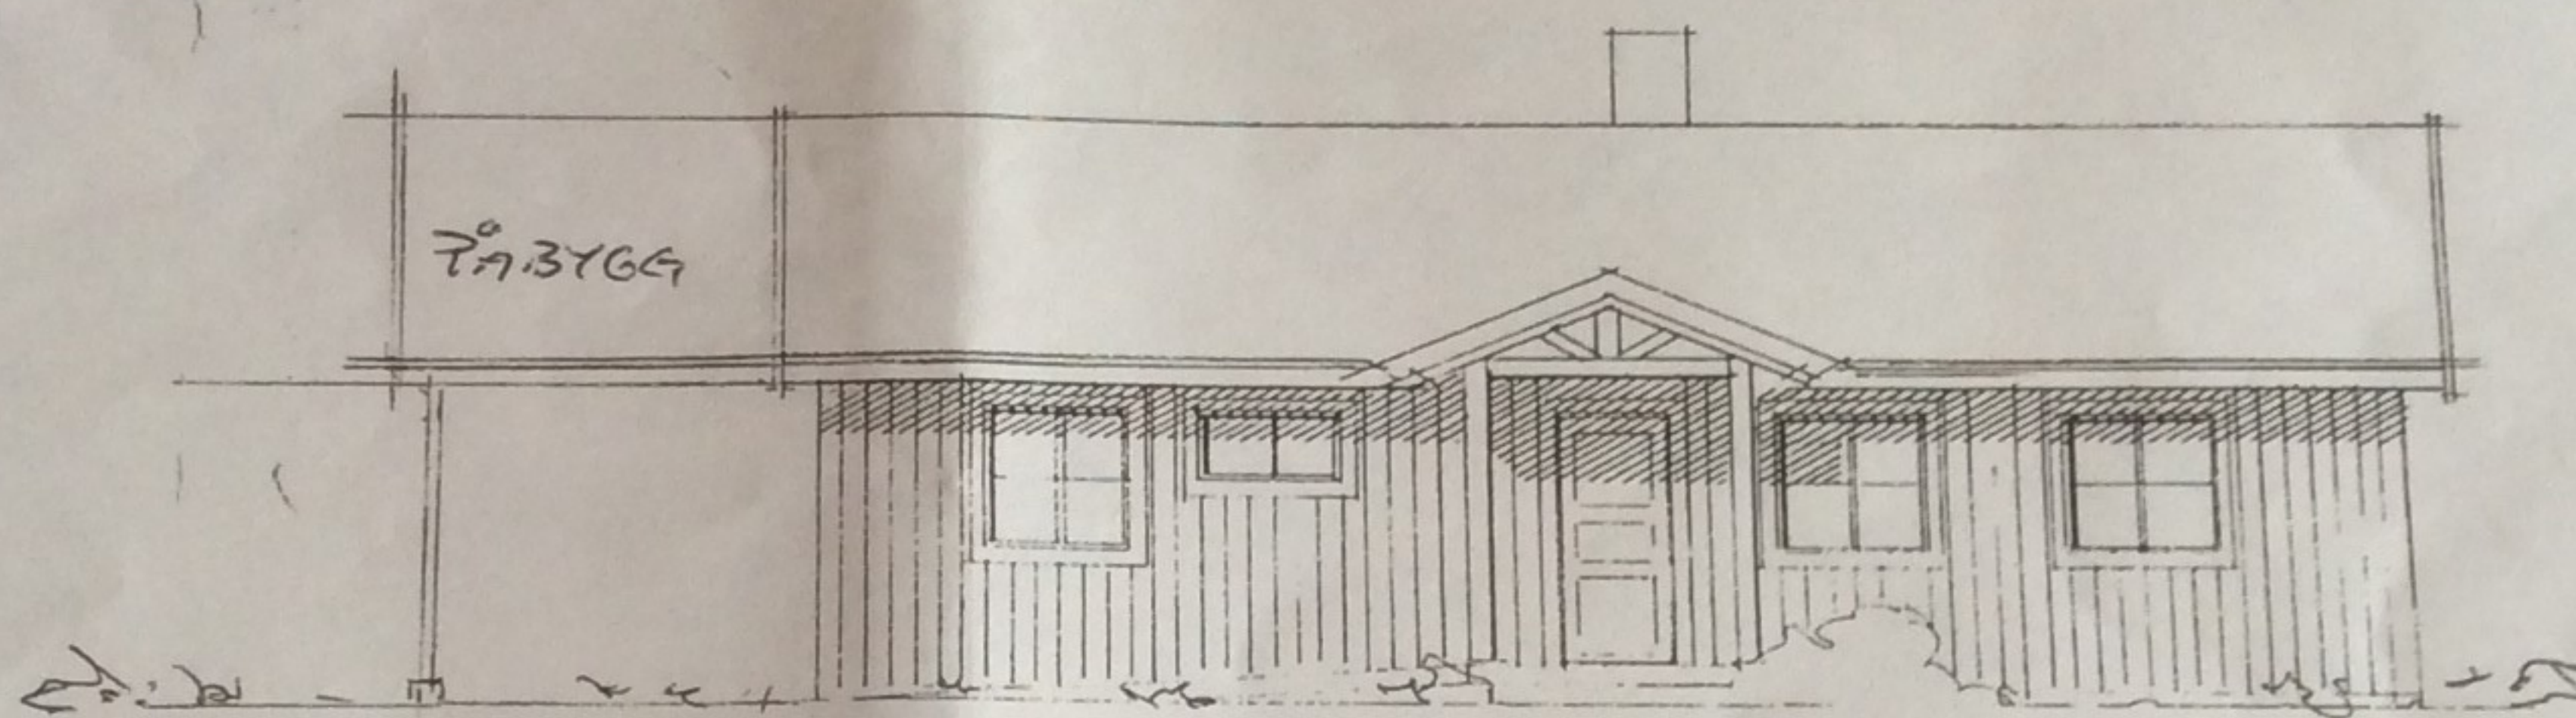

VÅRINGSSTU
EIGENDOM: HAUGEN
G.NR. 210, BNR. 6
I INDRE FOSØN KOMMUNE