


FASADE NORD VEST


SKALA 1:50

GAMMEL FASADE

TEGNET 27.03.2020

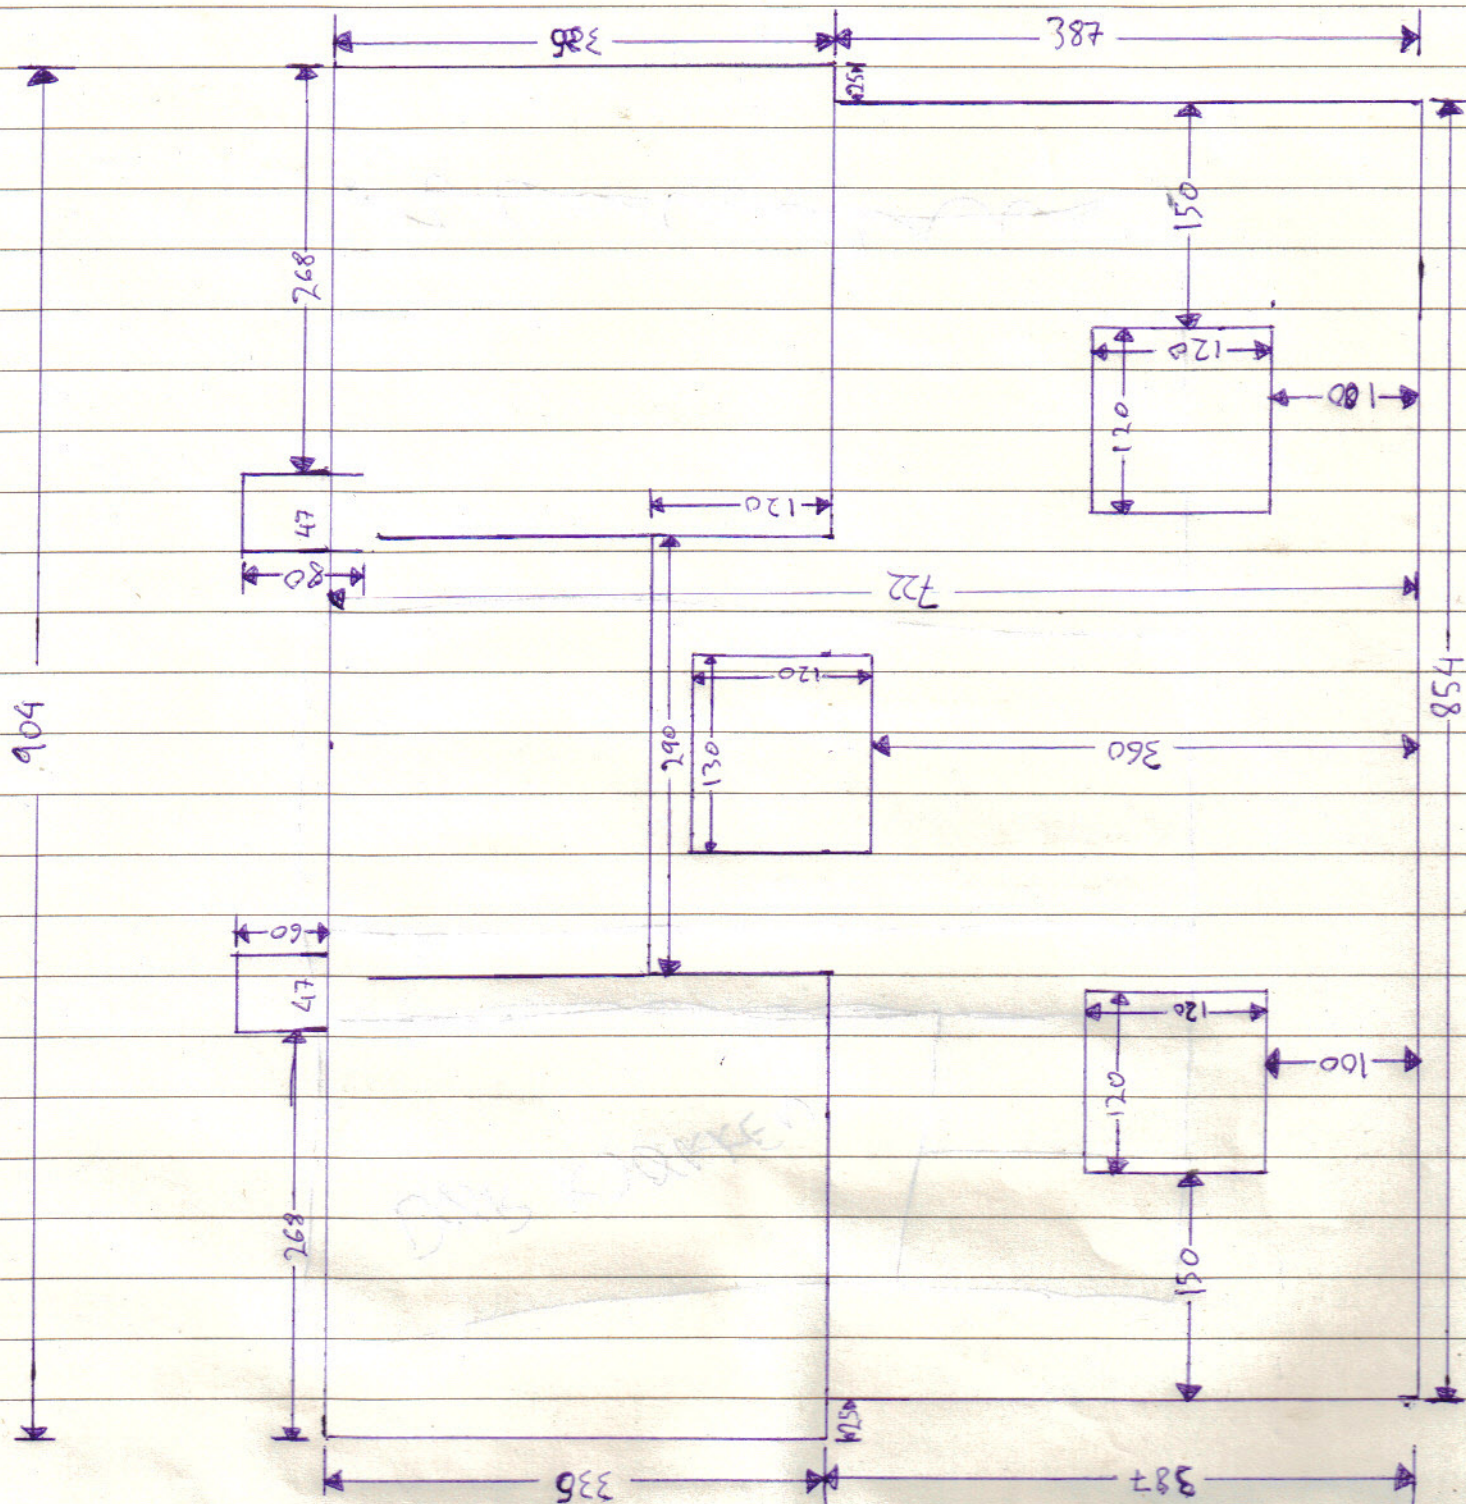

FASADE NORDØST
 SKALA 1:50
 GAMMEL FASADE
 TEGNET 27.03.2020

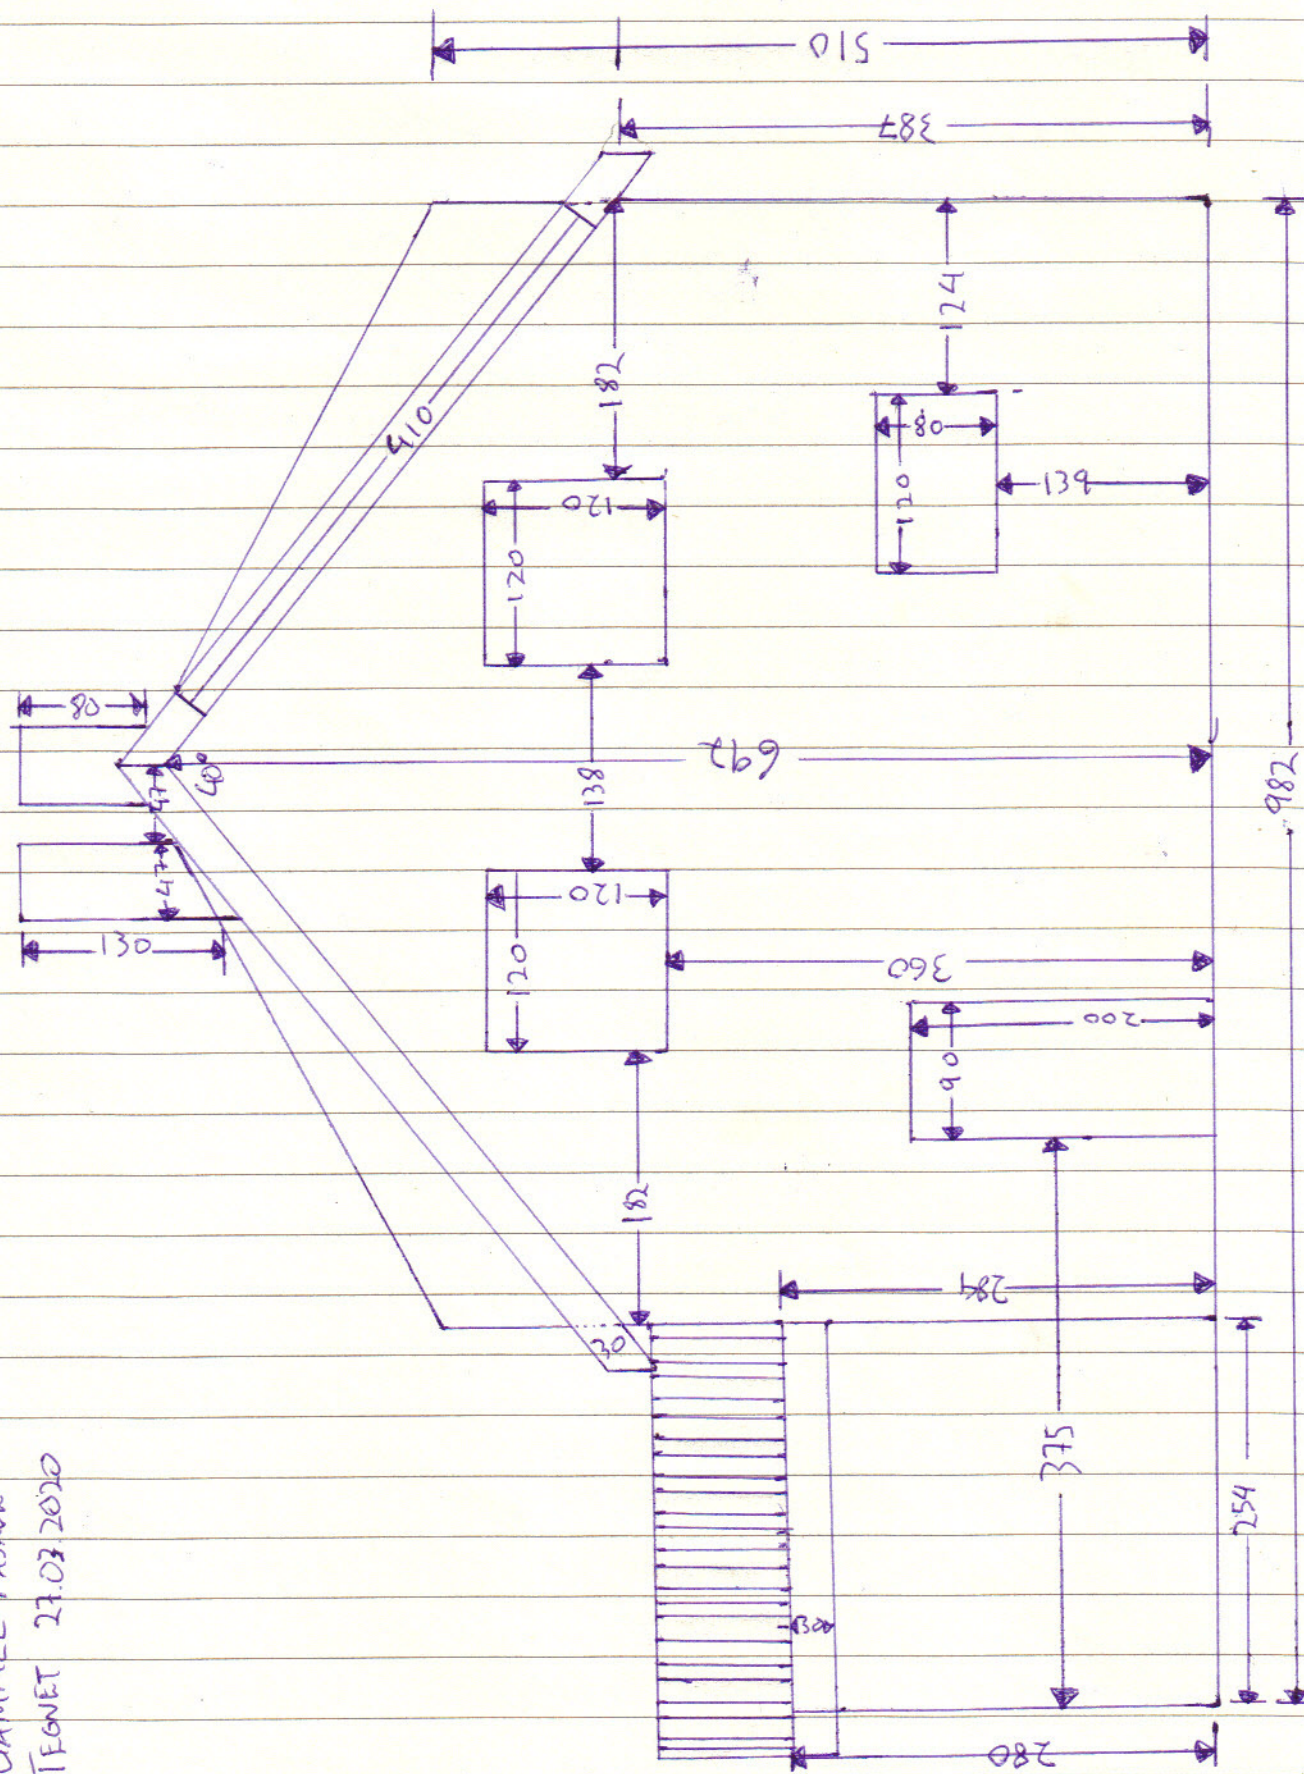


1:50

FASADE SØRVEST

SKALA 1:50

GAMMEL FASADE

TEGNET 27.03.2020

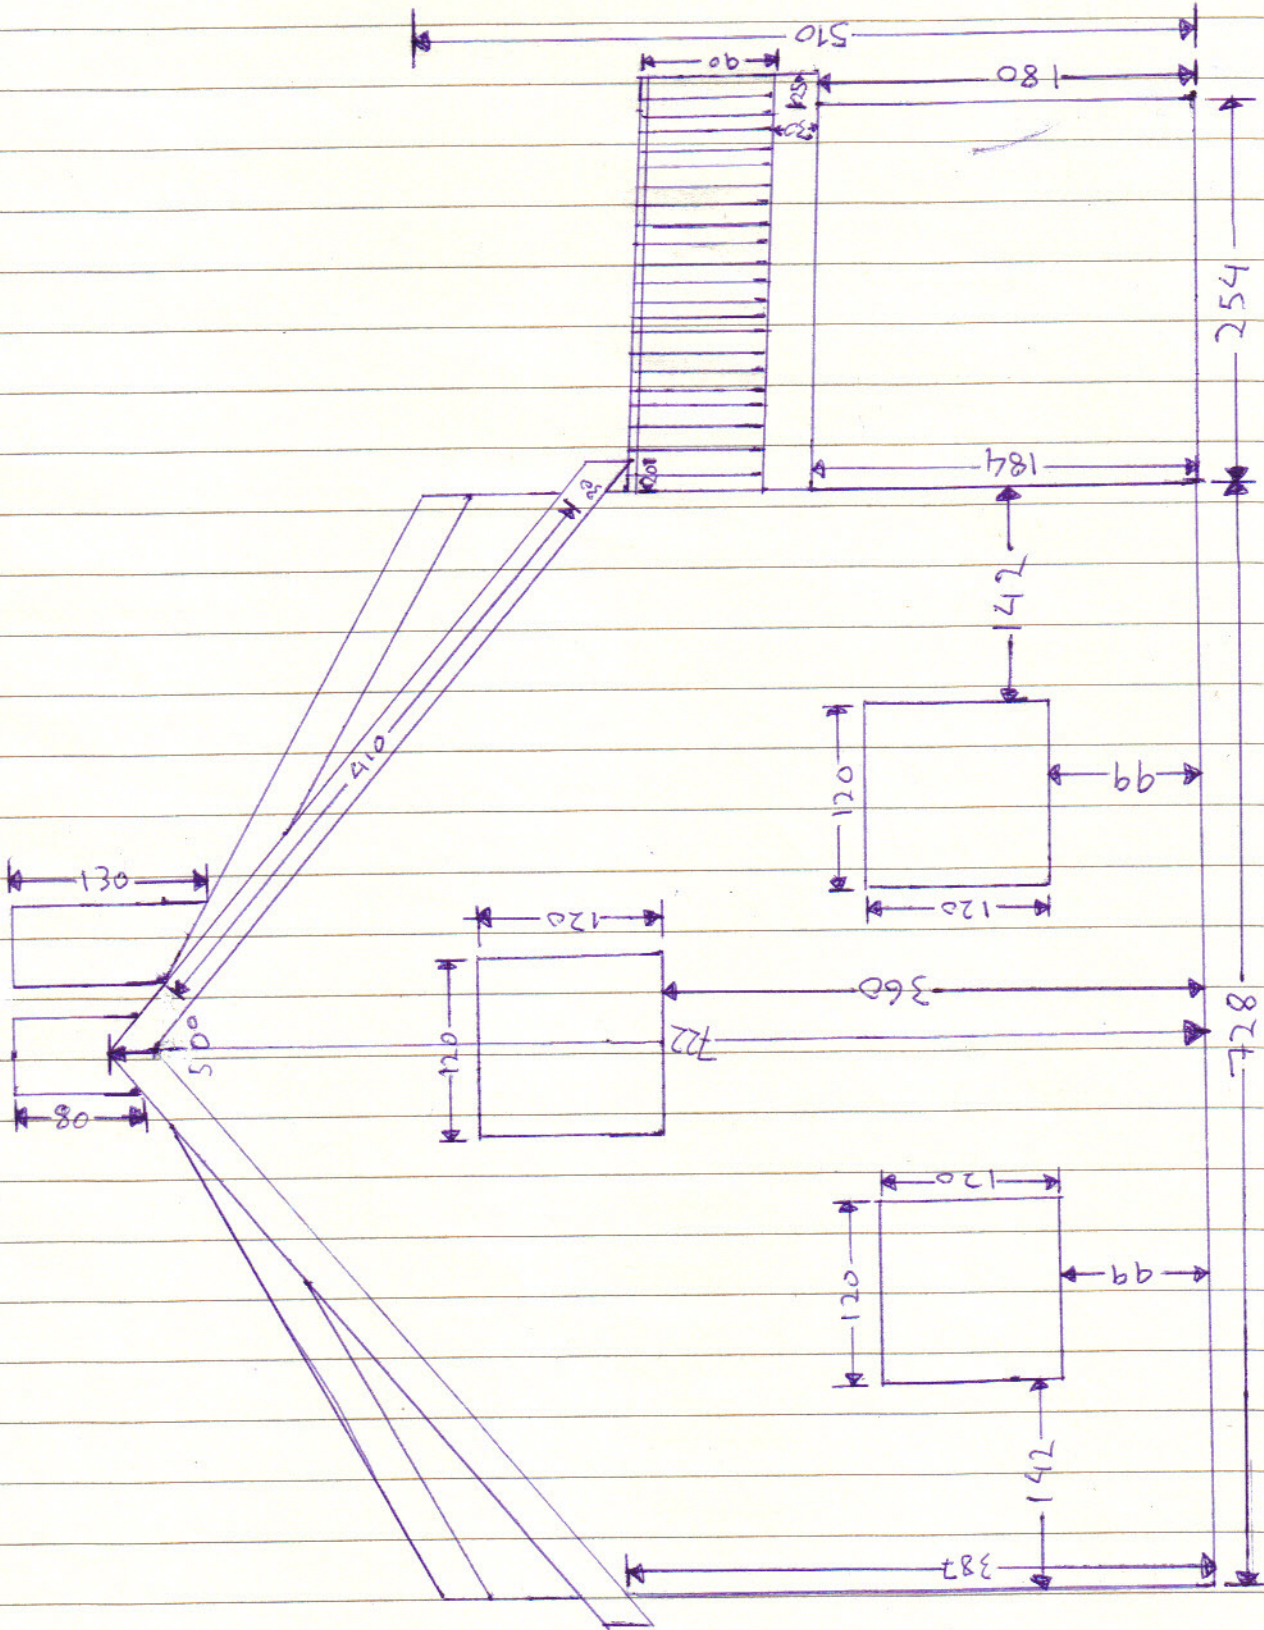

FASADE SØR ØST
 SKALA 1:50
 GAMMEL FASADE
 TEGNET 27.03.2020

