


△

TEGNET 29.03.2020

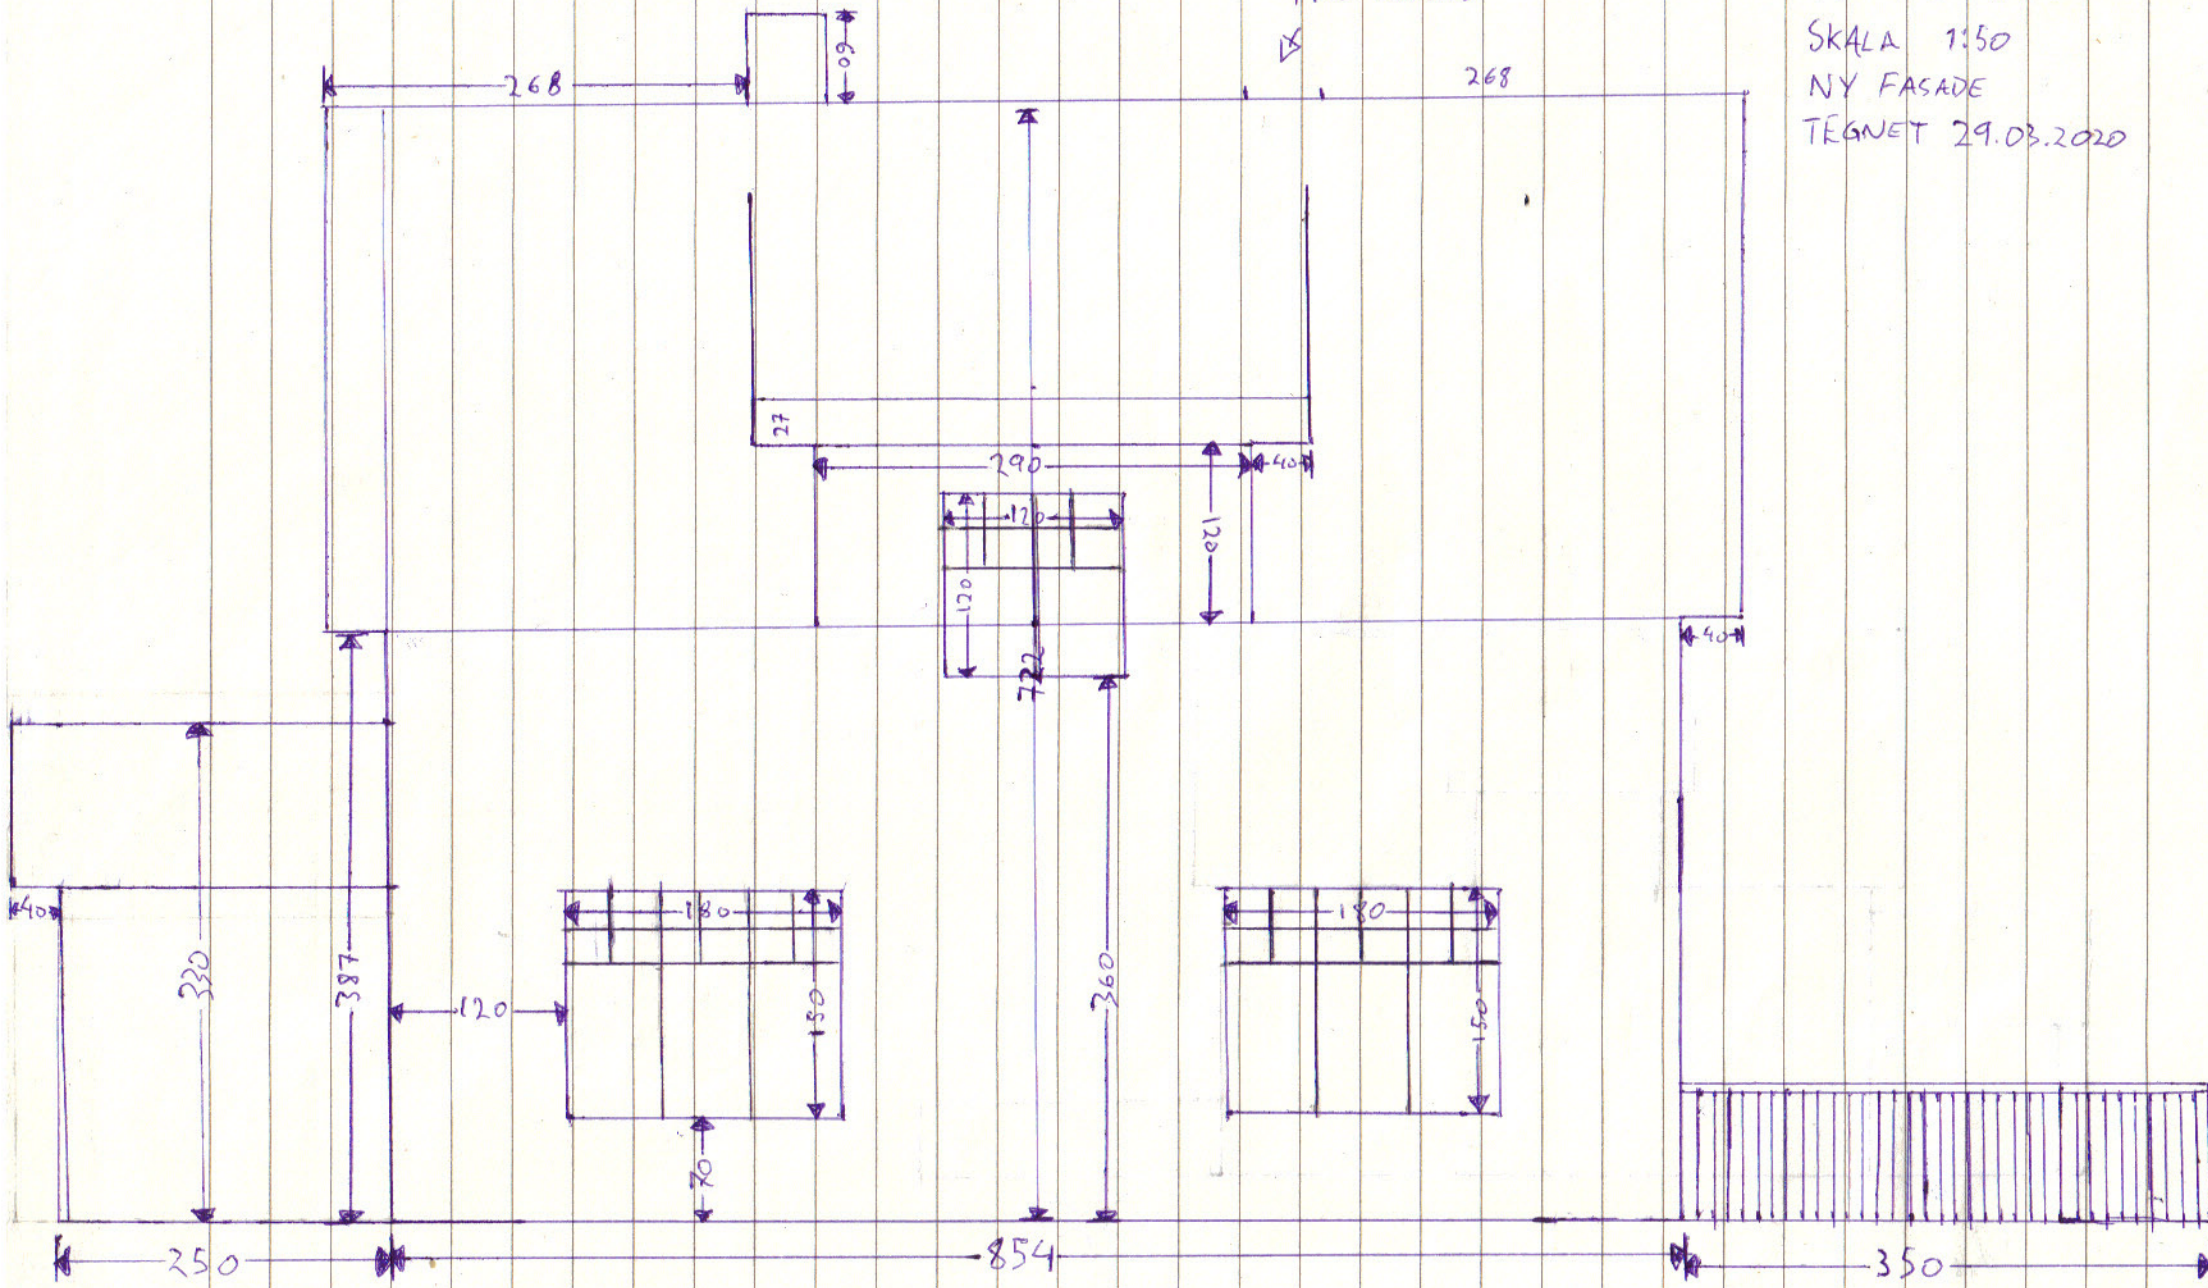



[illegible]




FASADE SØR VEST

SKALA 1:50

NY FASADE

TEGNET 29.03.2020

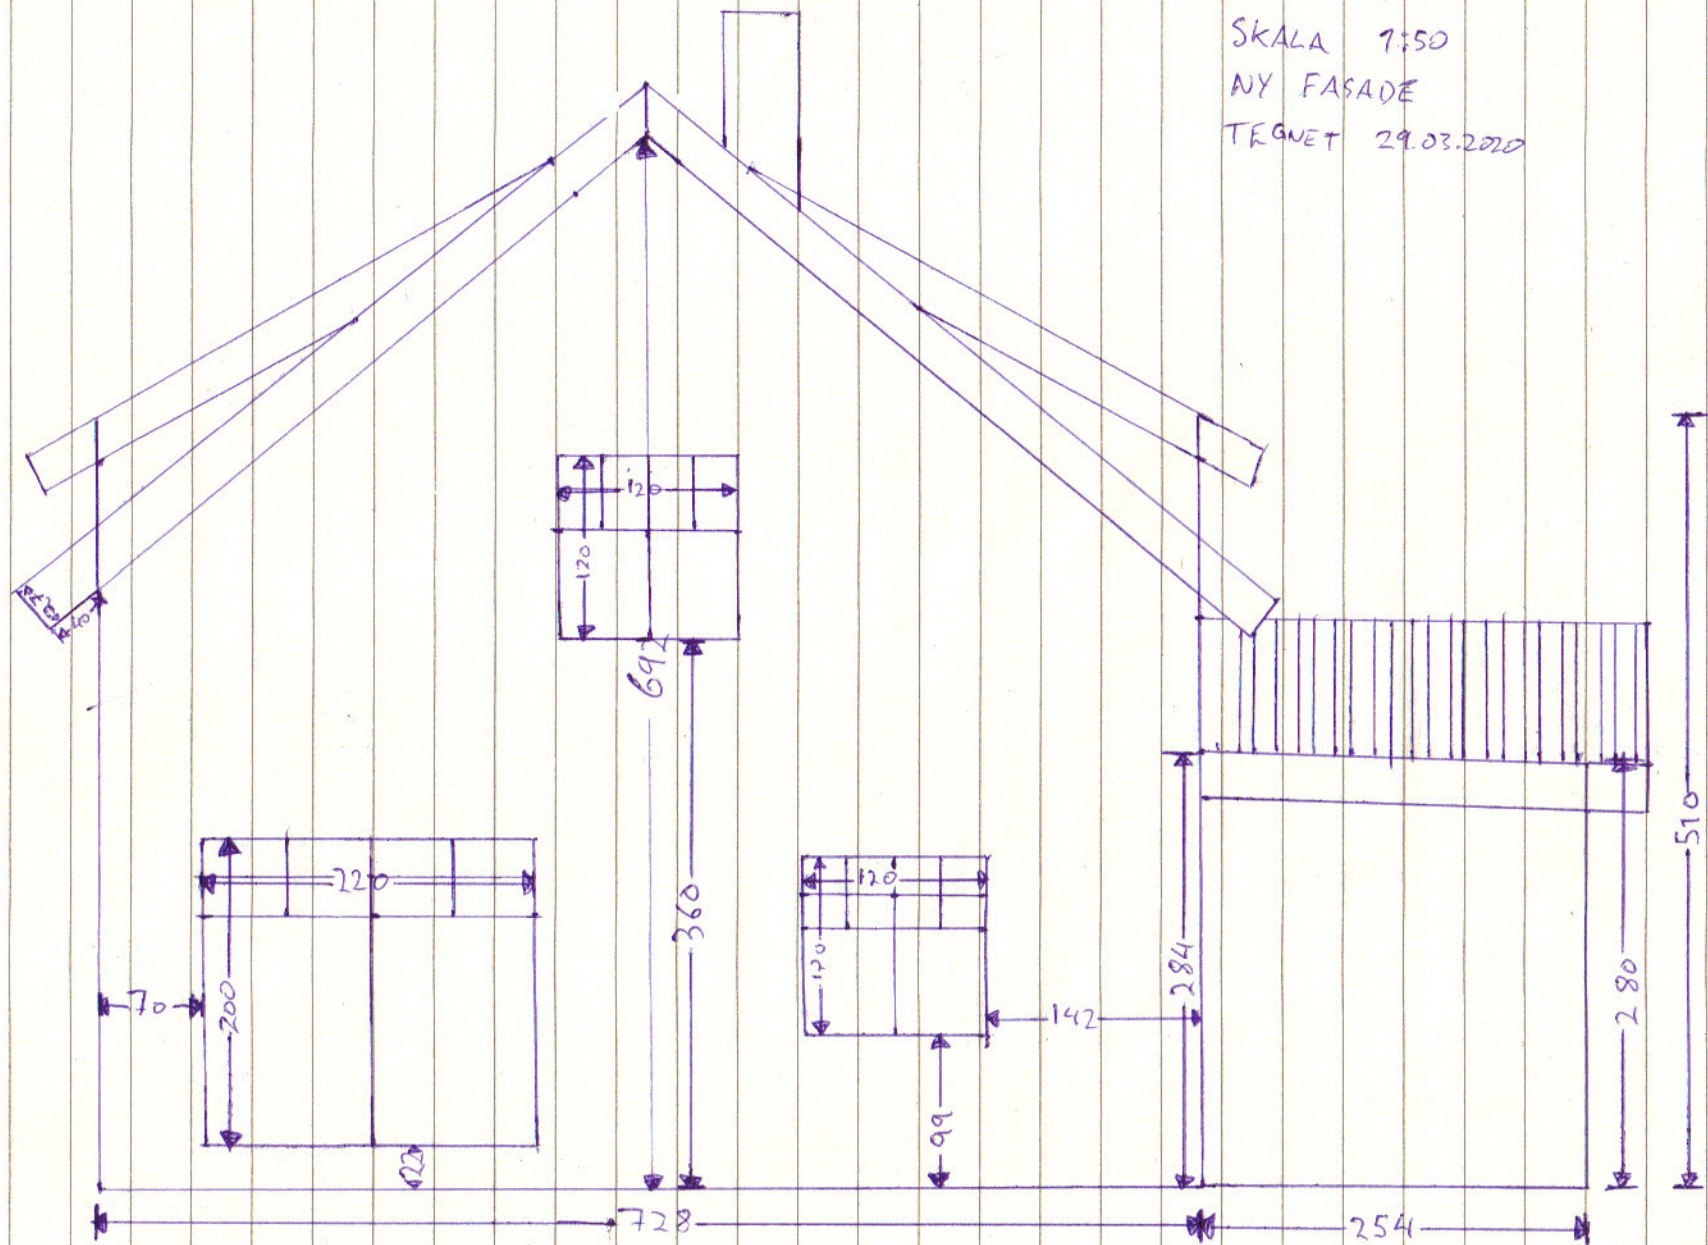




FASADE SØR ØST

Skala 1:50

NY FASADE

TEGNET 29.03.2020

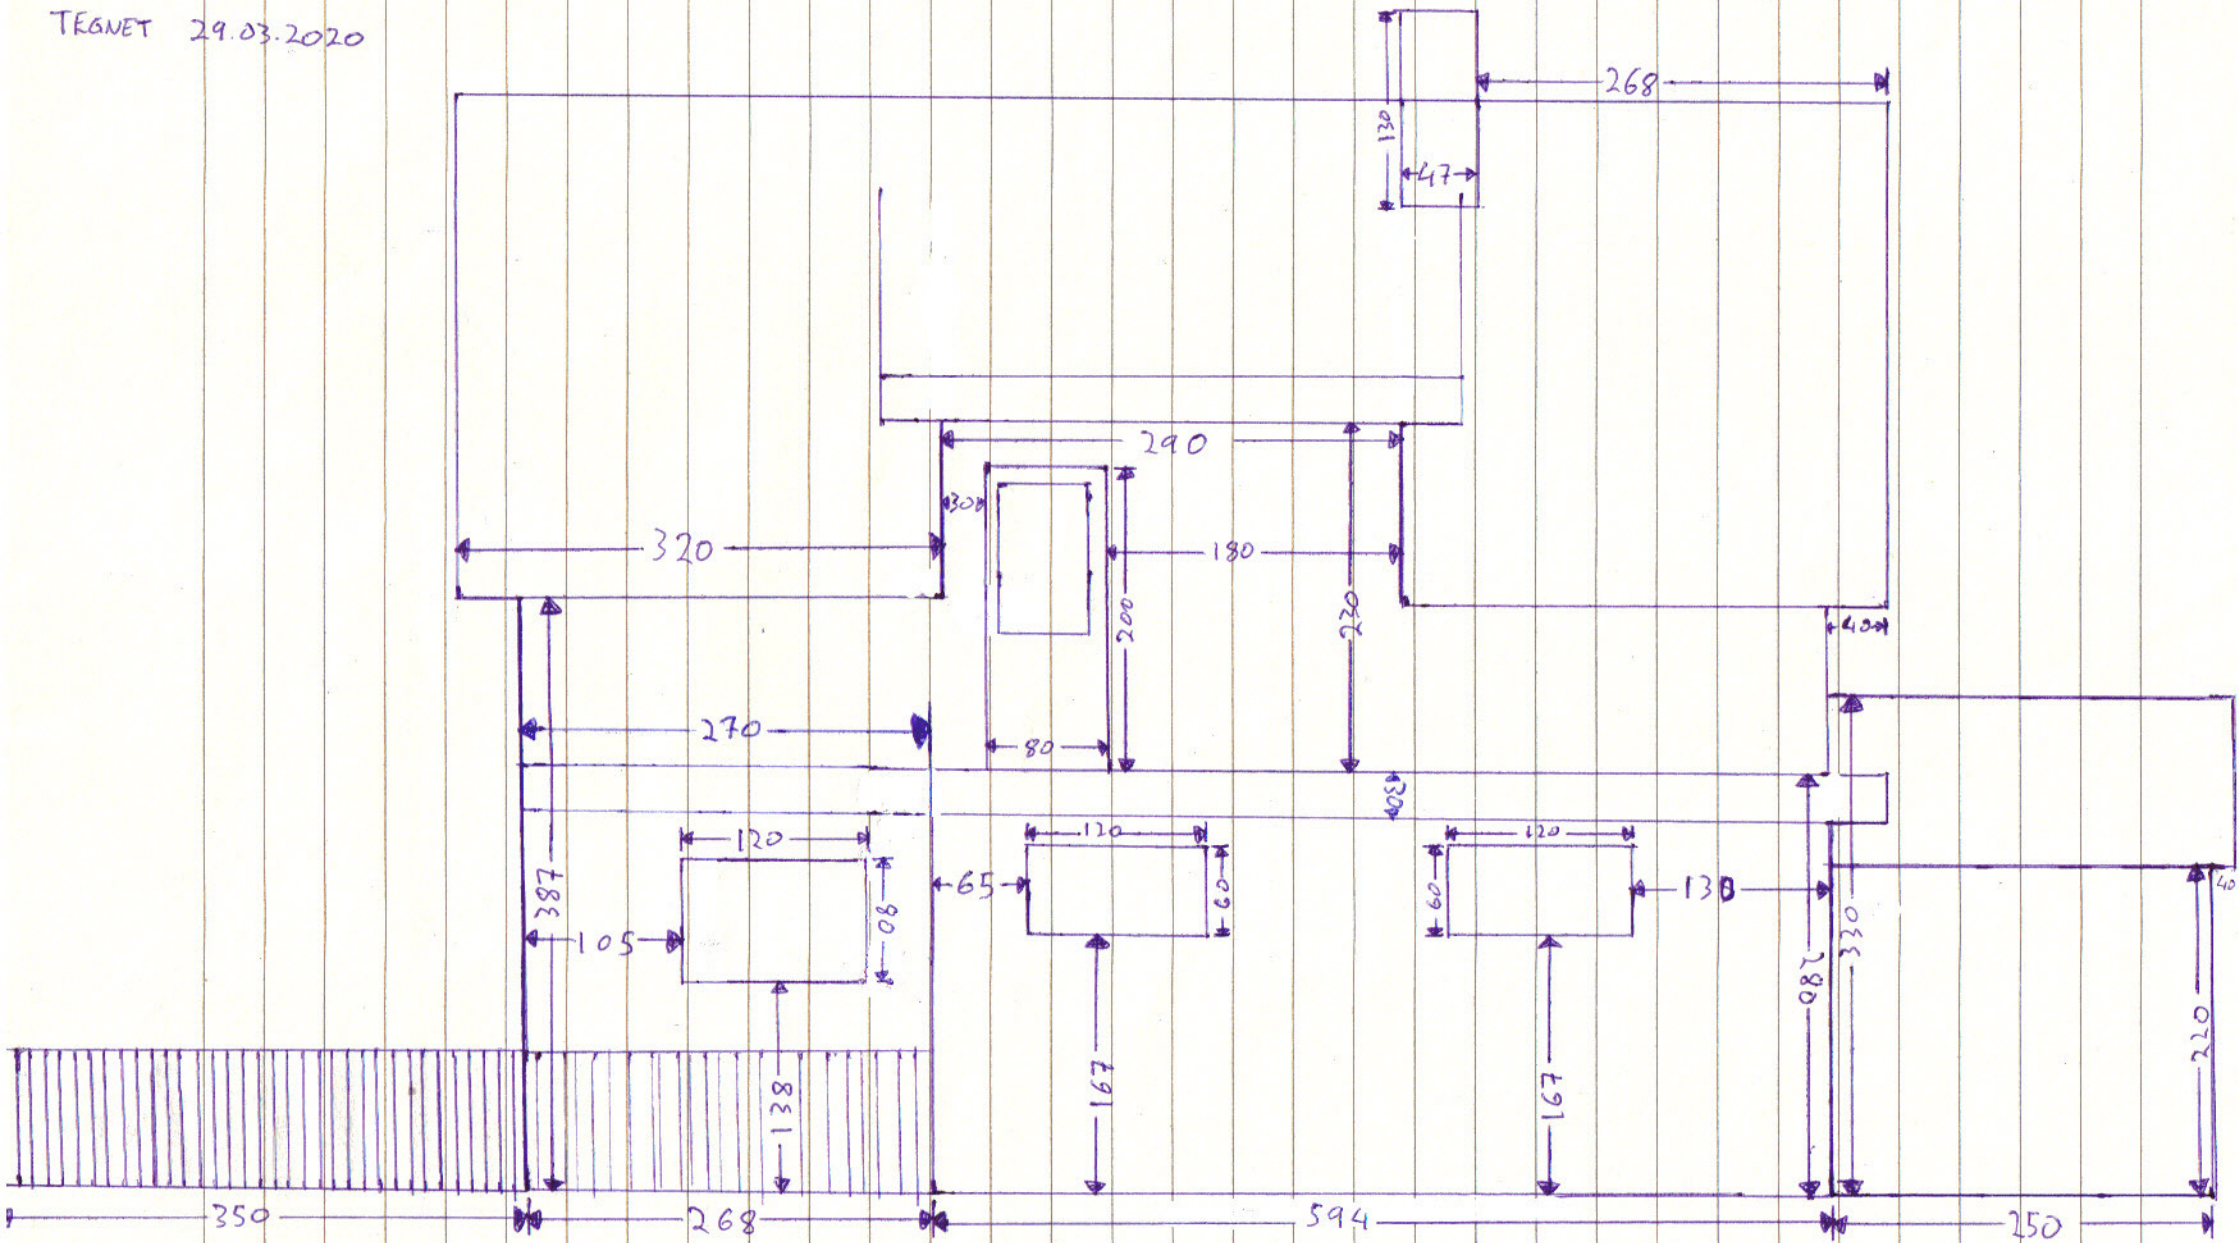



HUS MED VINDFANG OG VERANDA

SKALA 1:100

TEGNET 29.03.2020

