


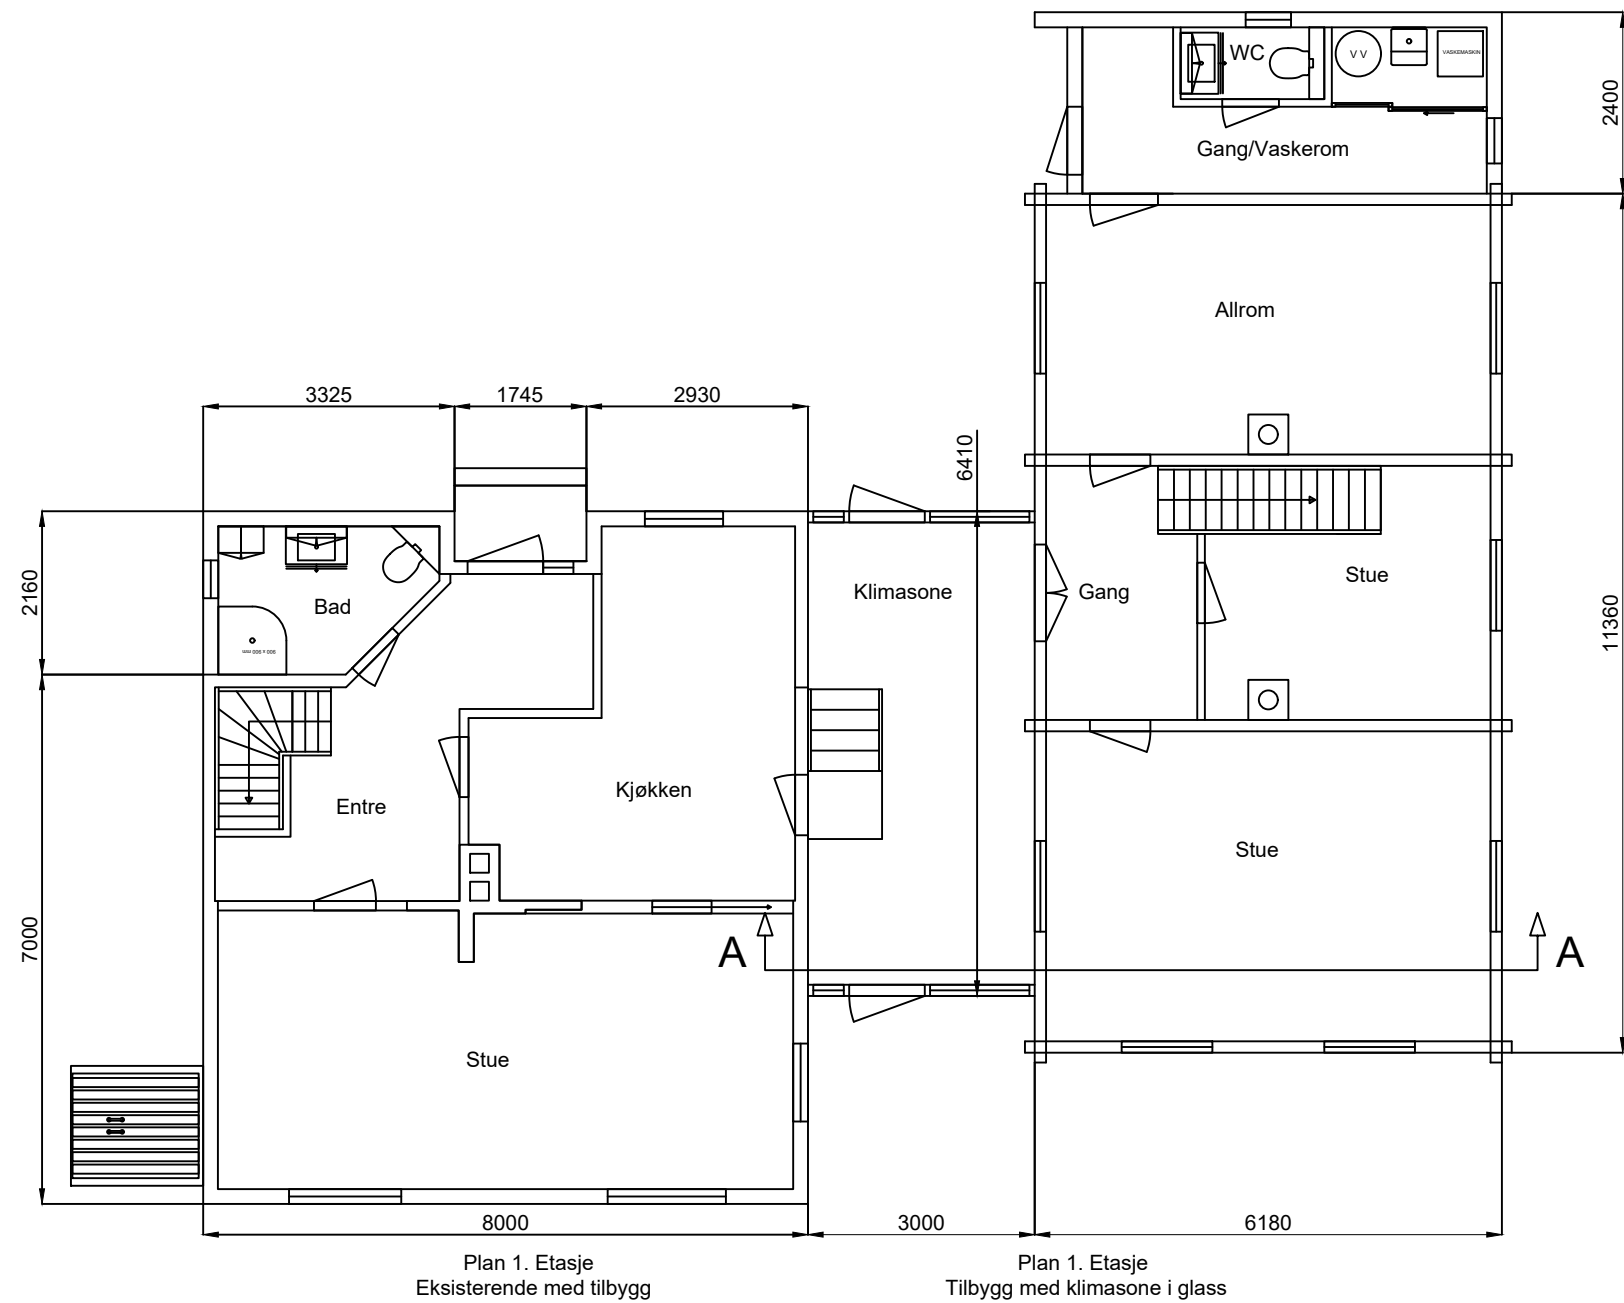

General Notes

Tilbygg - Plan 1. Etasje

No.	Revision/Issue	Date
0	Opprettet	13/05 2020

Firm Name and Address

Torbjørn Krogh
Helsetveien 367
7105 STADSBYGD

Project Name and Address

Soltun 19/25
Helsetveien 357
7105 STADSBYGD

Project

Soltun 19/25

Date

13.05.2020

Scale

1:100

Sheet

01/08