


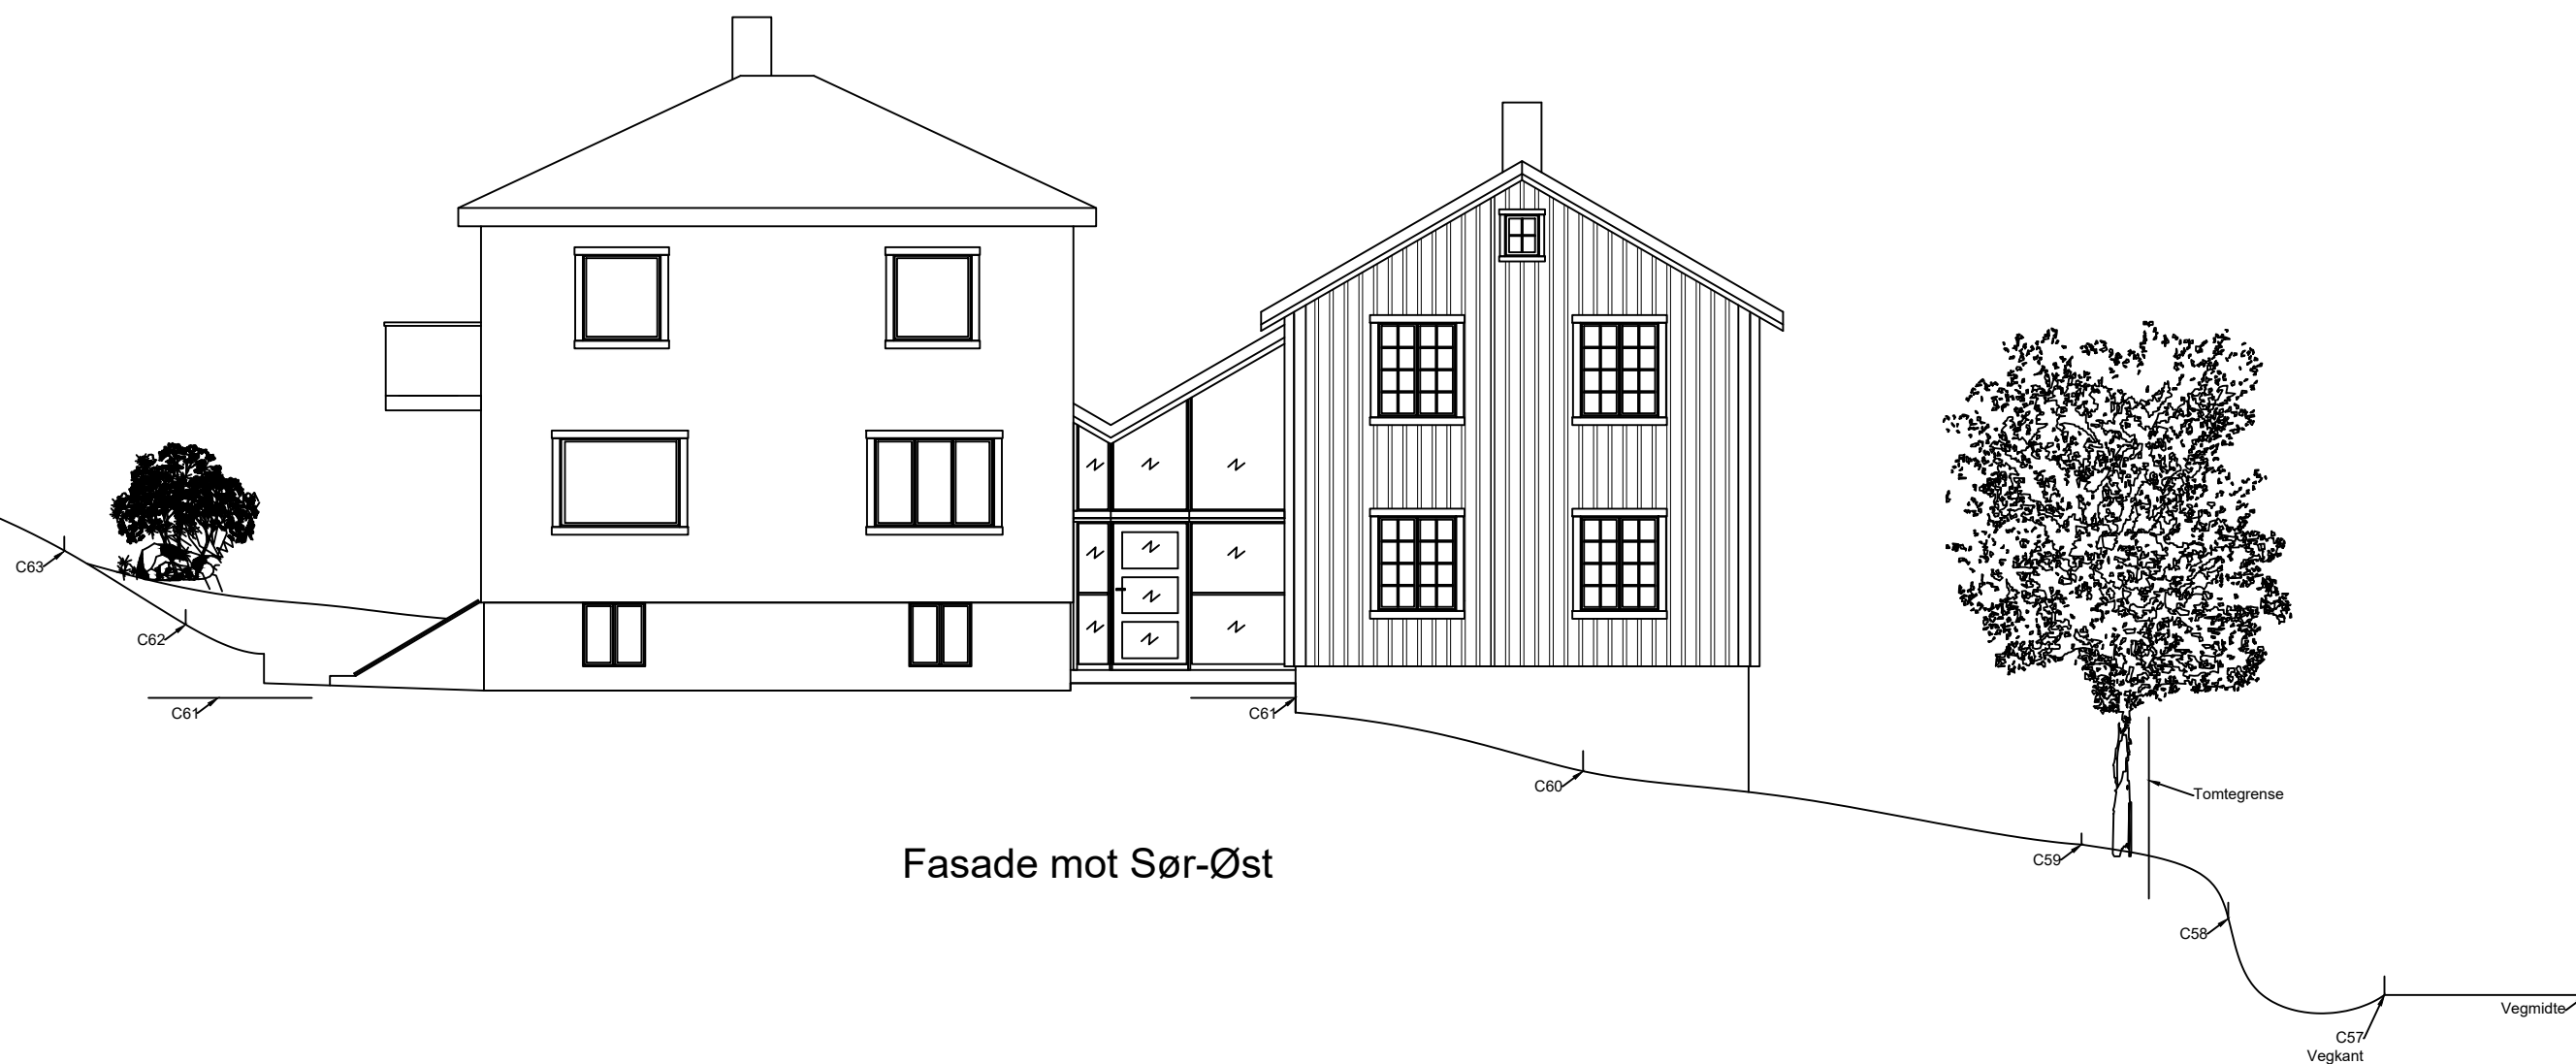

General Notes

Tilbygg - Fasade SØ

0	Opprettet	13/05 2020
No.	Revision/Issue	Date

Firm Name and Address

Torbjørn Krogh
Helsetveien 367
7105 STADSBYGD

Project Name and Address

Soltun 19/25

Helsetveien 357
7105 STADSBYGD

Project
Soltun 19/25Date
13.05.2020Scale
1:100

Sheet

05/08