


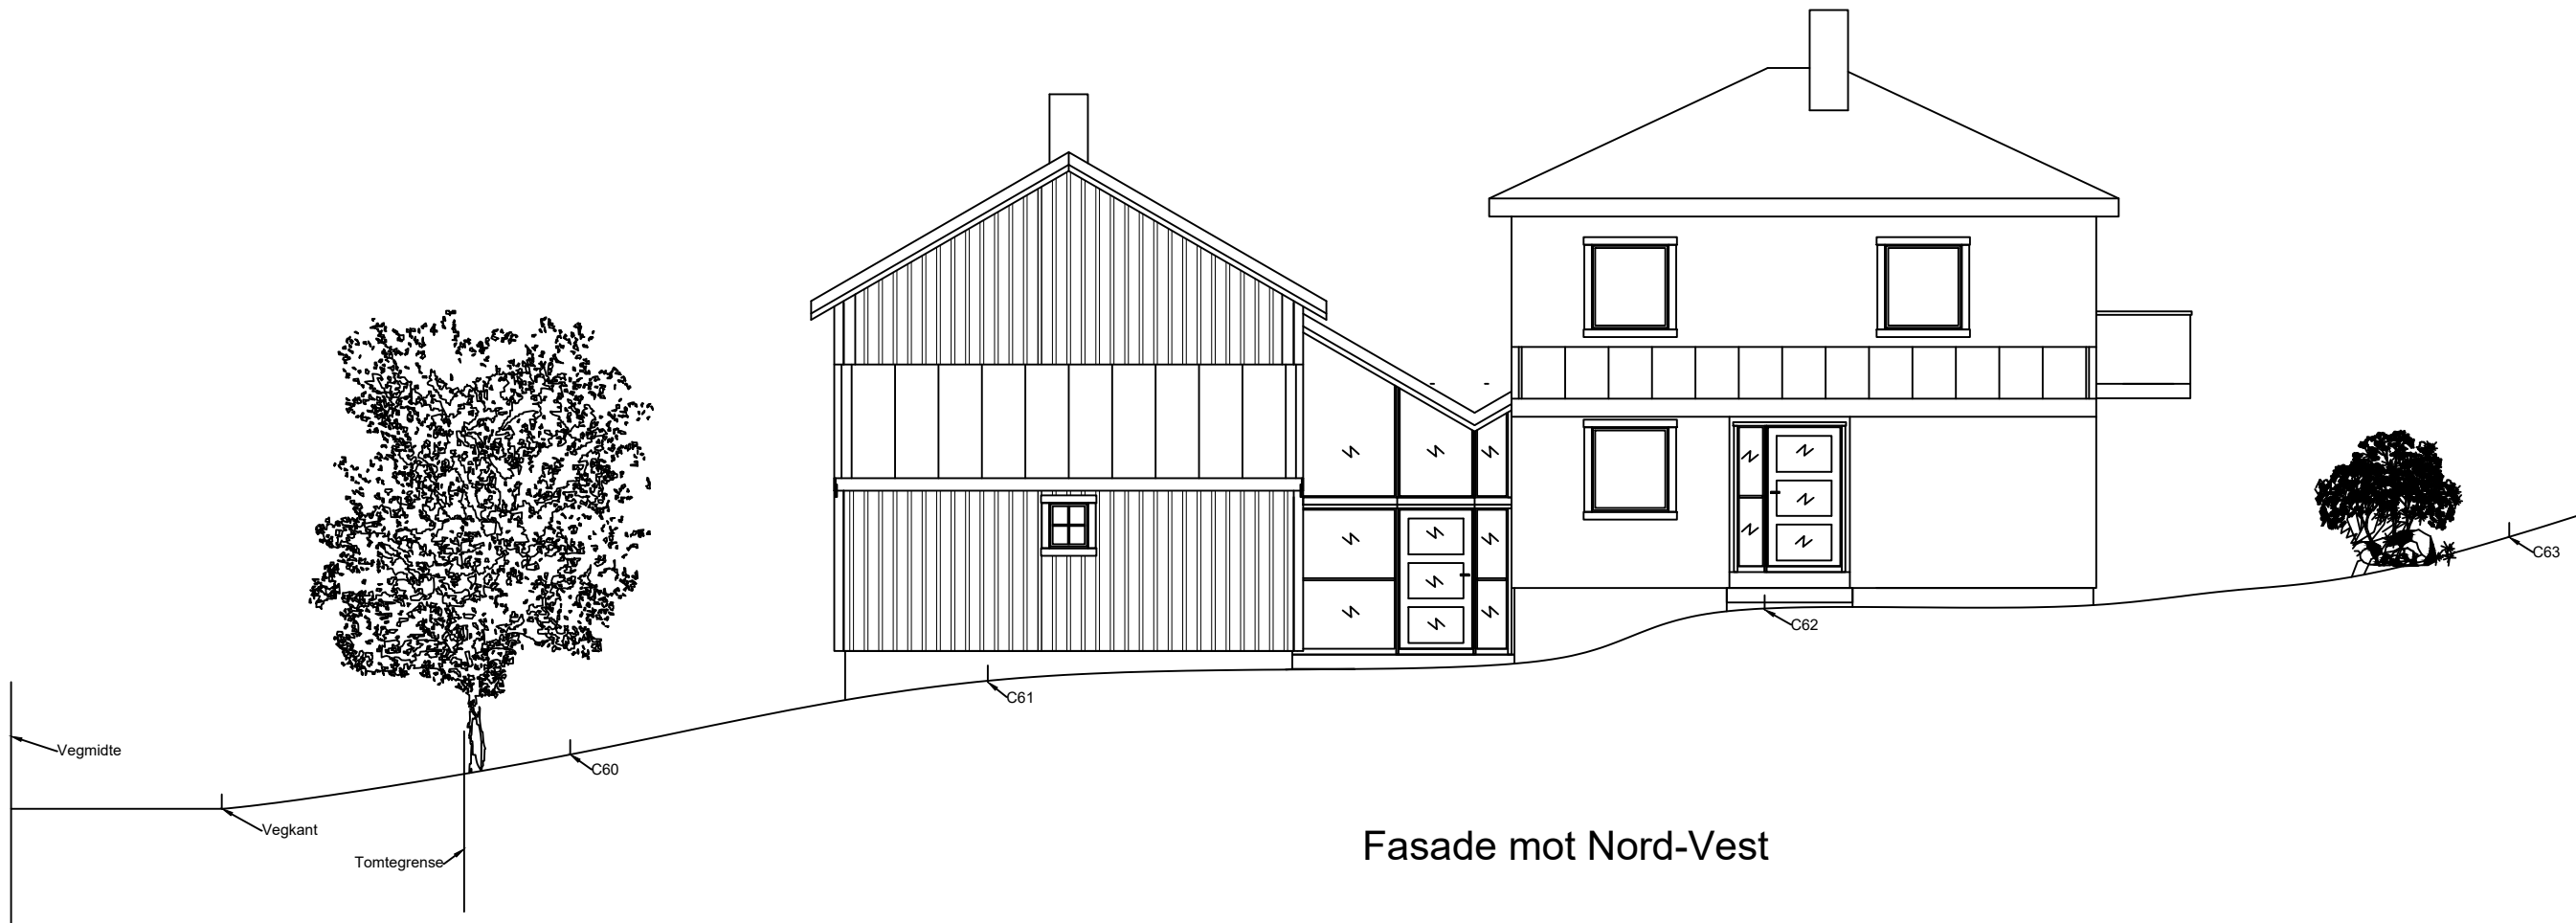

General Notes

Tilbygg - Fasade NV

0	Opprettet	13/05 2020
No.	Revision/Issue	Date

Firm Name and Address

Torbjørn Krogh
Helsetveien 367
7105 STADSBYGD

Project Name and Address

Soltun 19/25

Helsetveien 357
7105 STADSBYGD

Project

Soltun 19/25

Date

13.05.2020

Scale

1:100

Sheet

07/08