


E 1






BESTÅ BYGG

TILBYGG

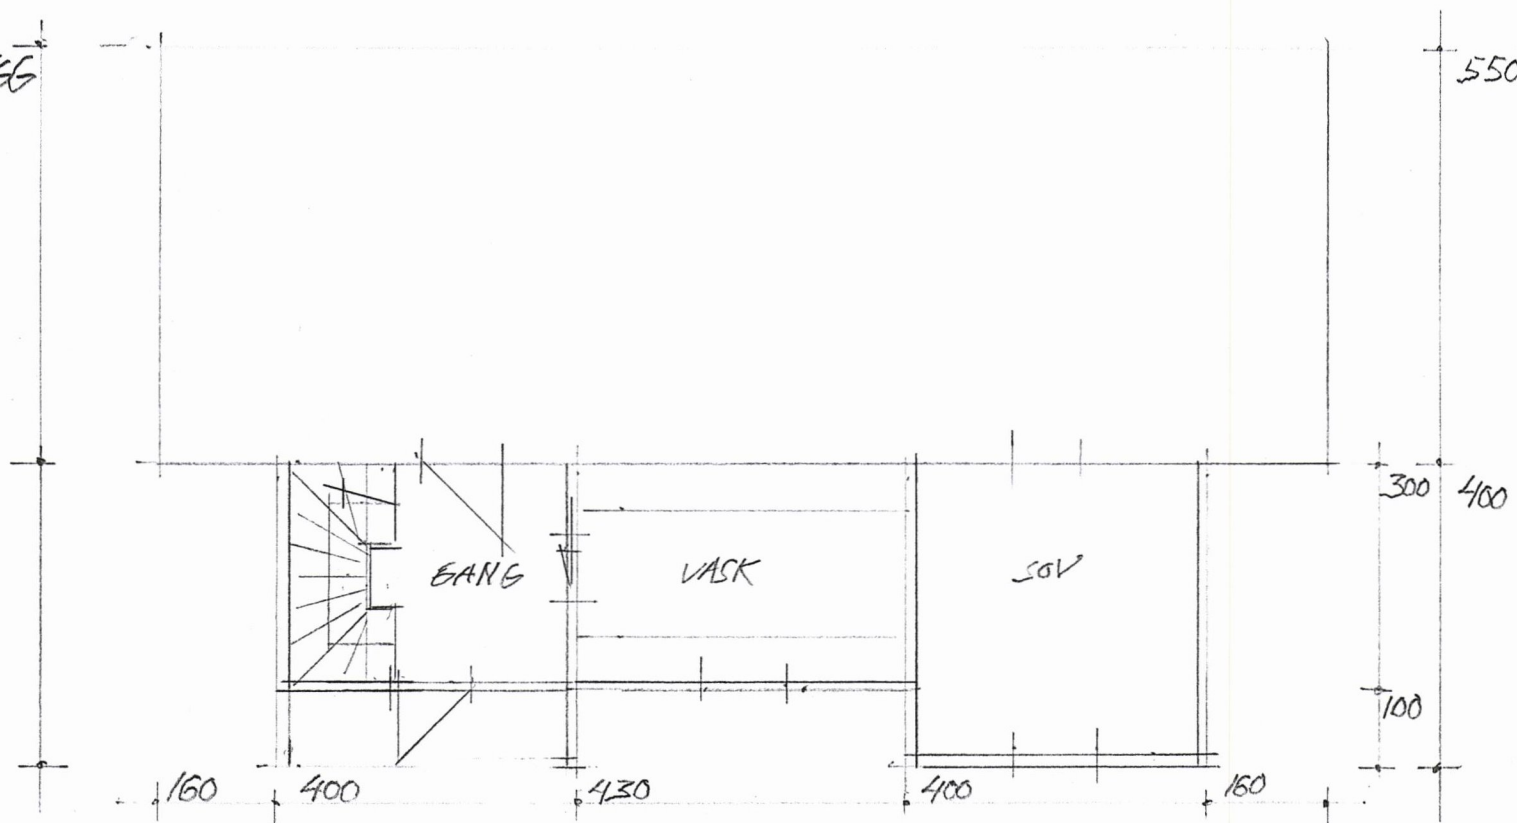

PLAN I ETG
FASADE NORDVEST
M 1:100
TPG 16.01.20

E 2

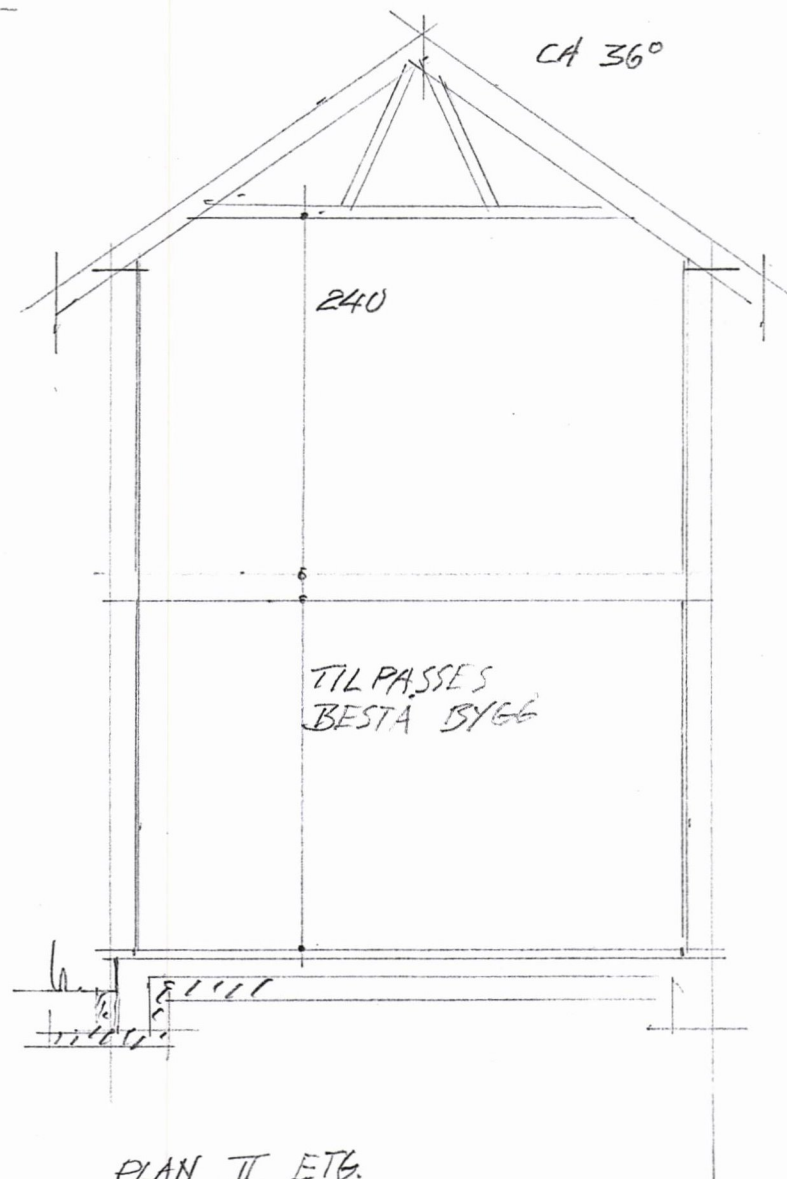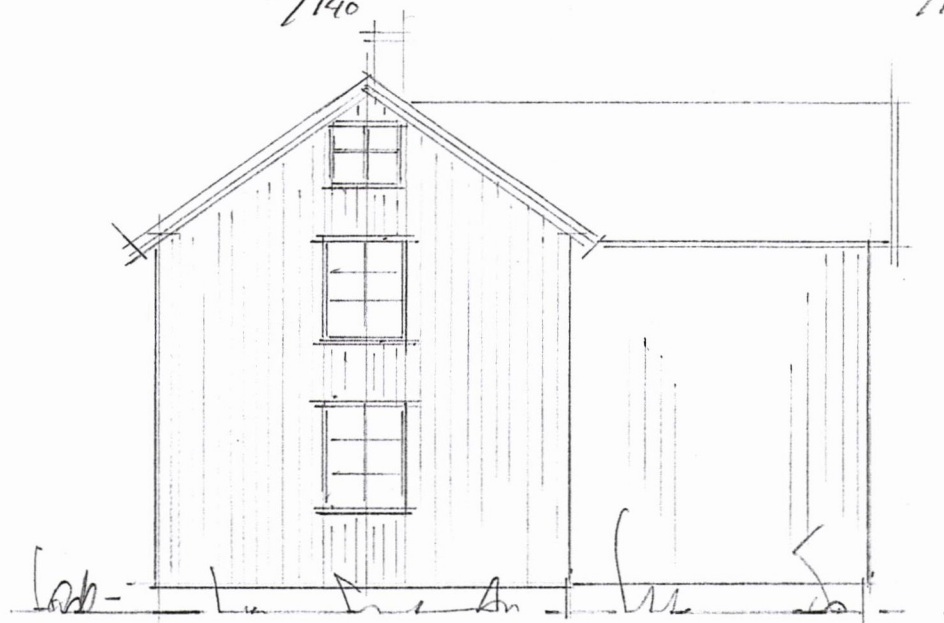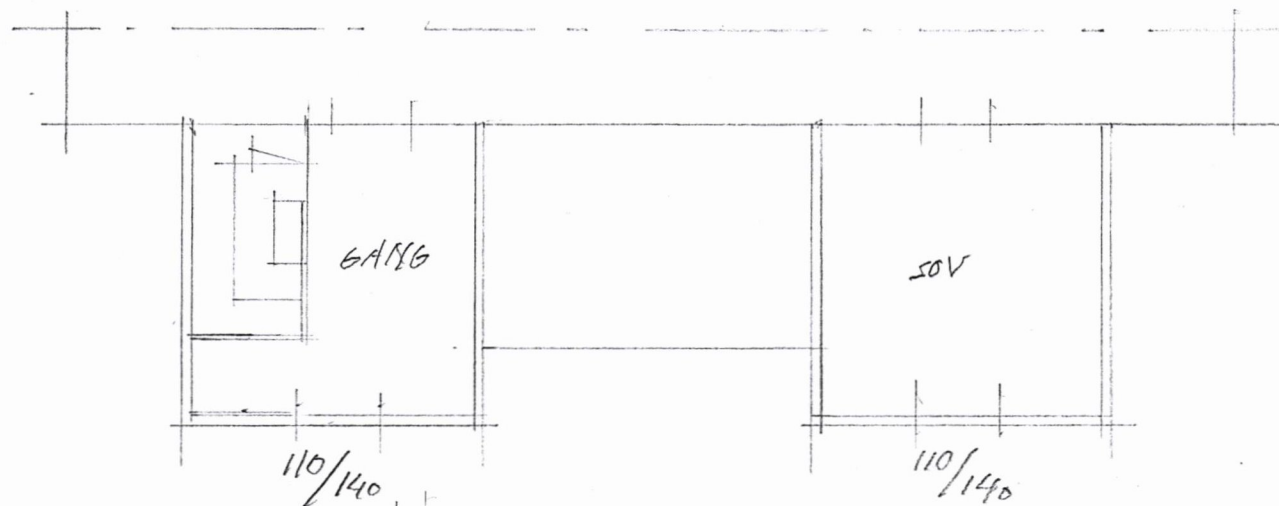

PLAN II. ETG.
FASADE NØRØST M 1:100
SNITT M 1:50
Tegn 17.01.20 *