



TOMTEPLAN
REINSLUND TOMT 6
M=1:500

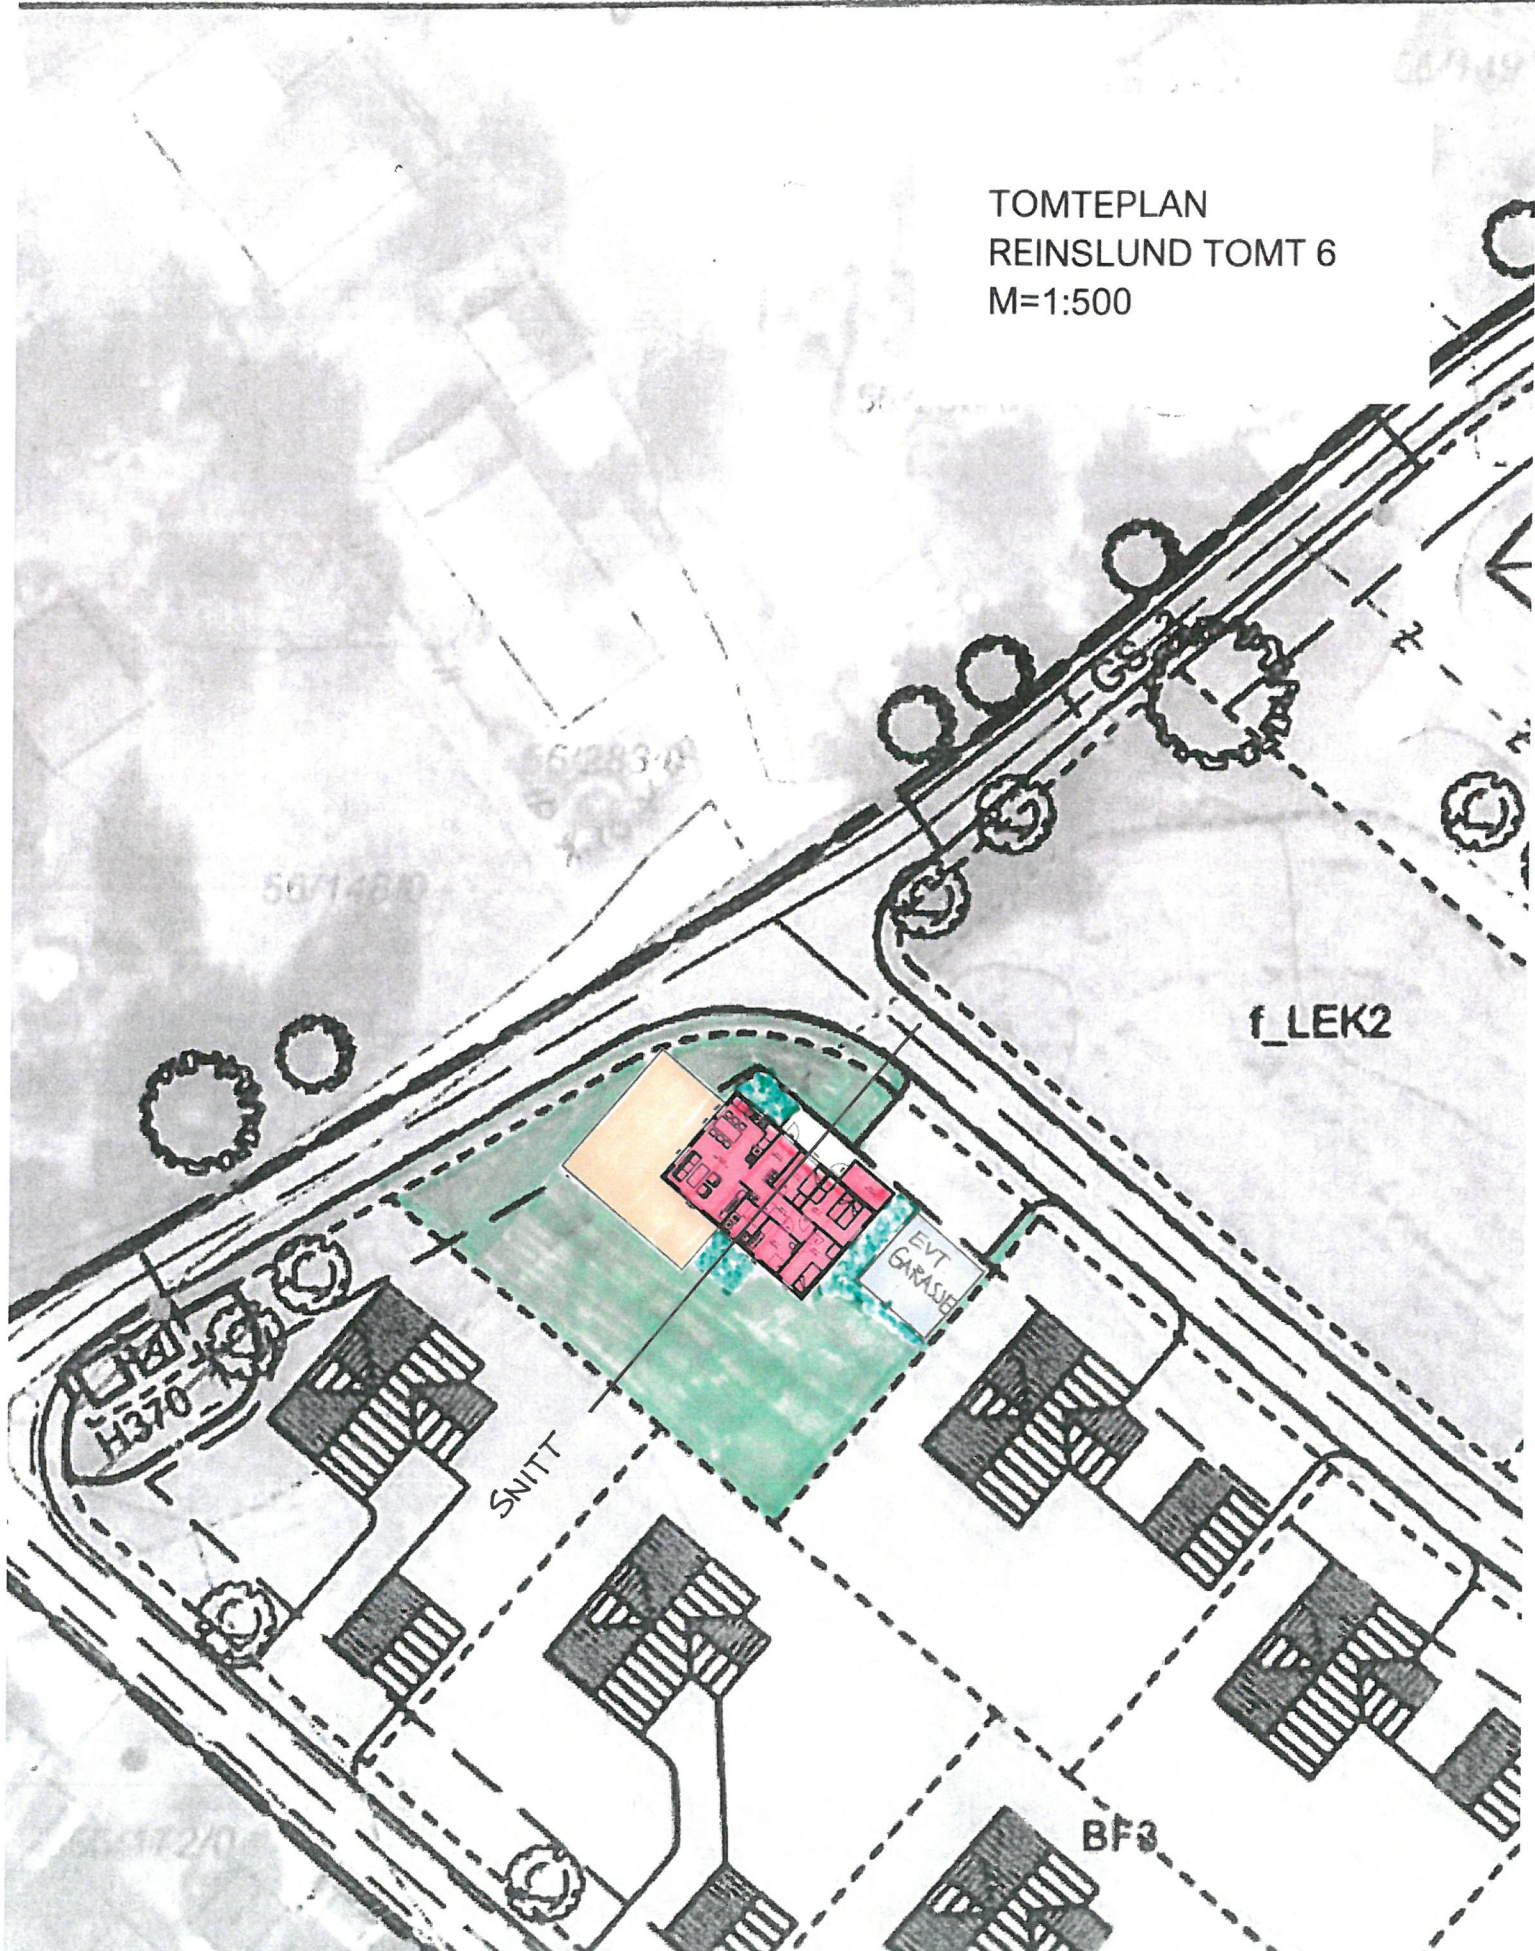

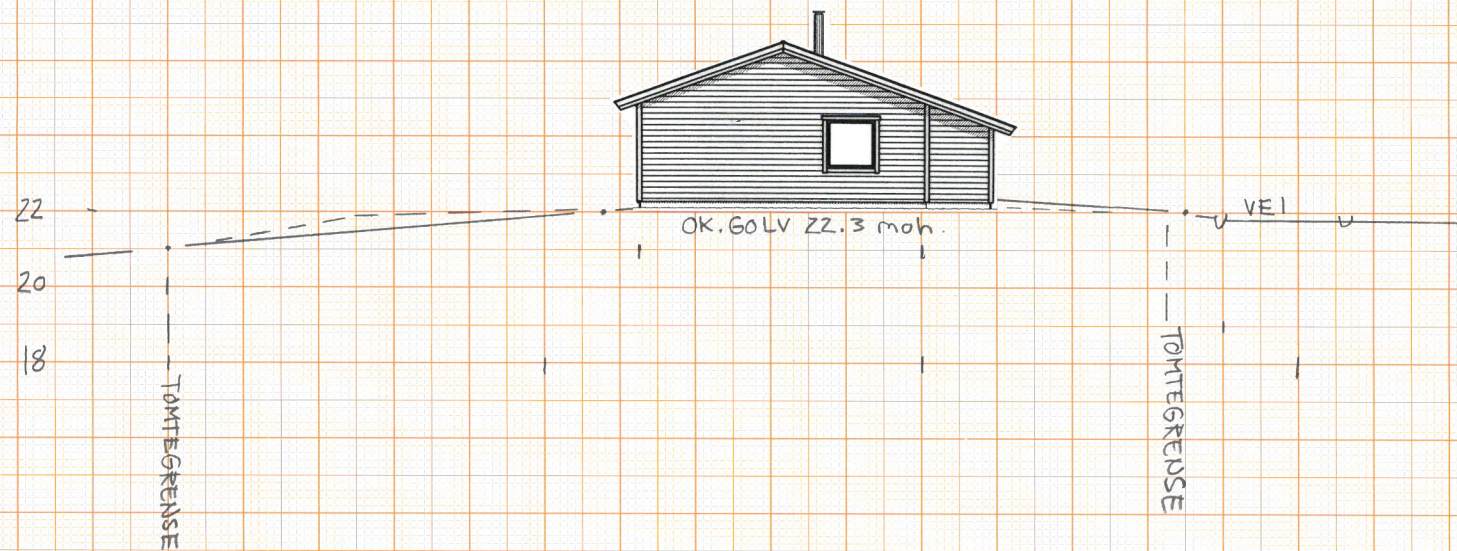

SNITT
REINSLUND TOMT 6
M=1:200