



Orienteringskort Brannalarmmanlegg

OVERSIKTSTEGNING

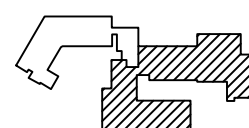

Ambulanse
Mottak

Legeskontor
Helsestasjon

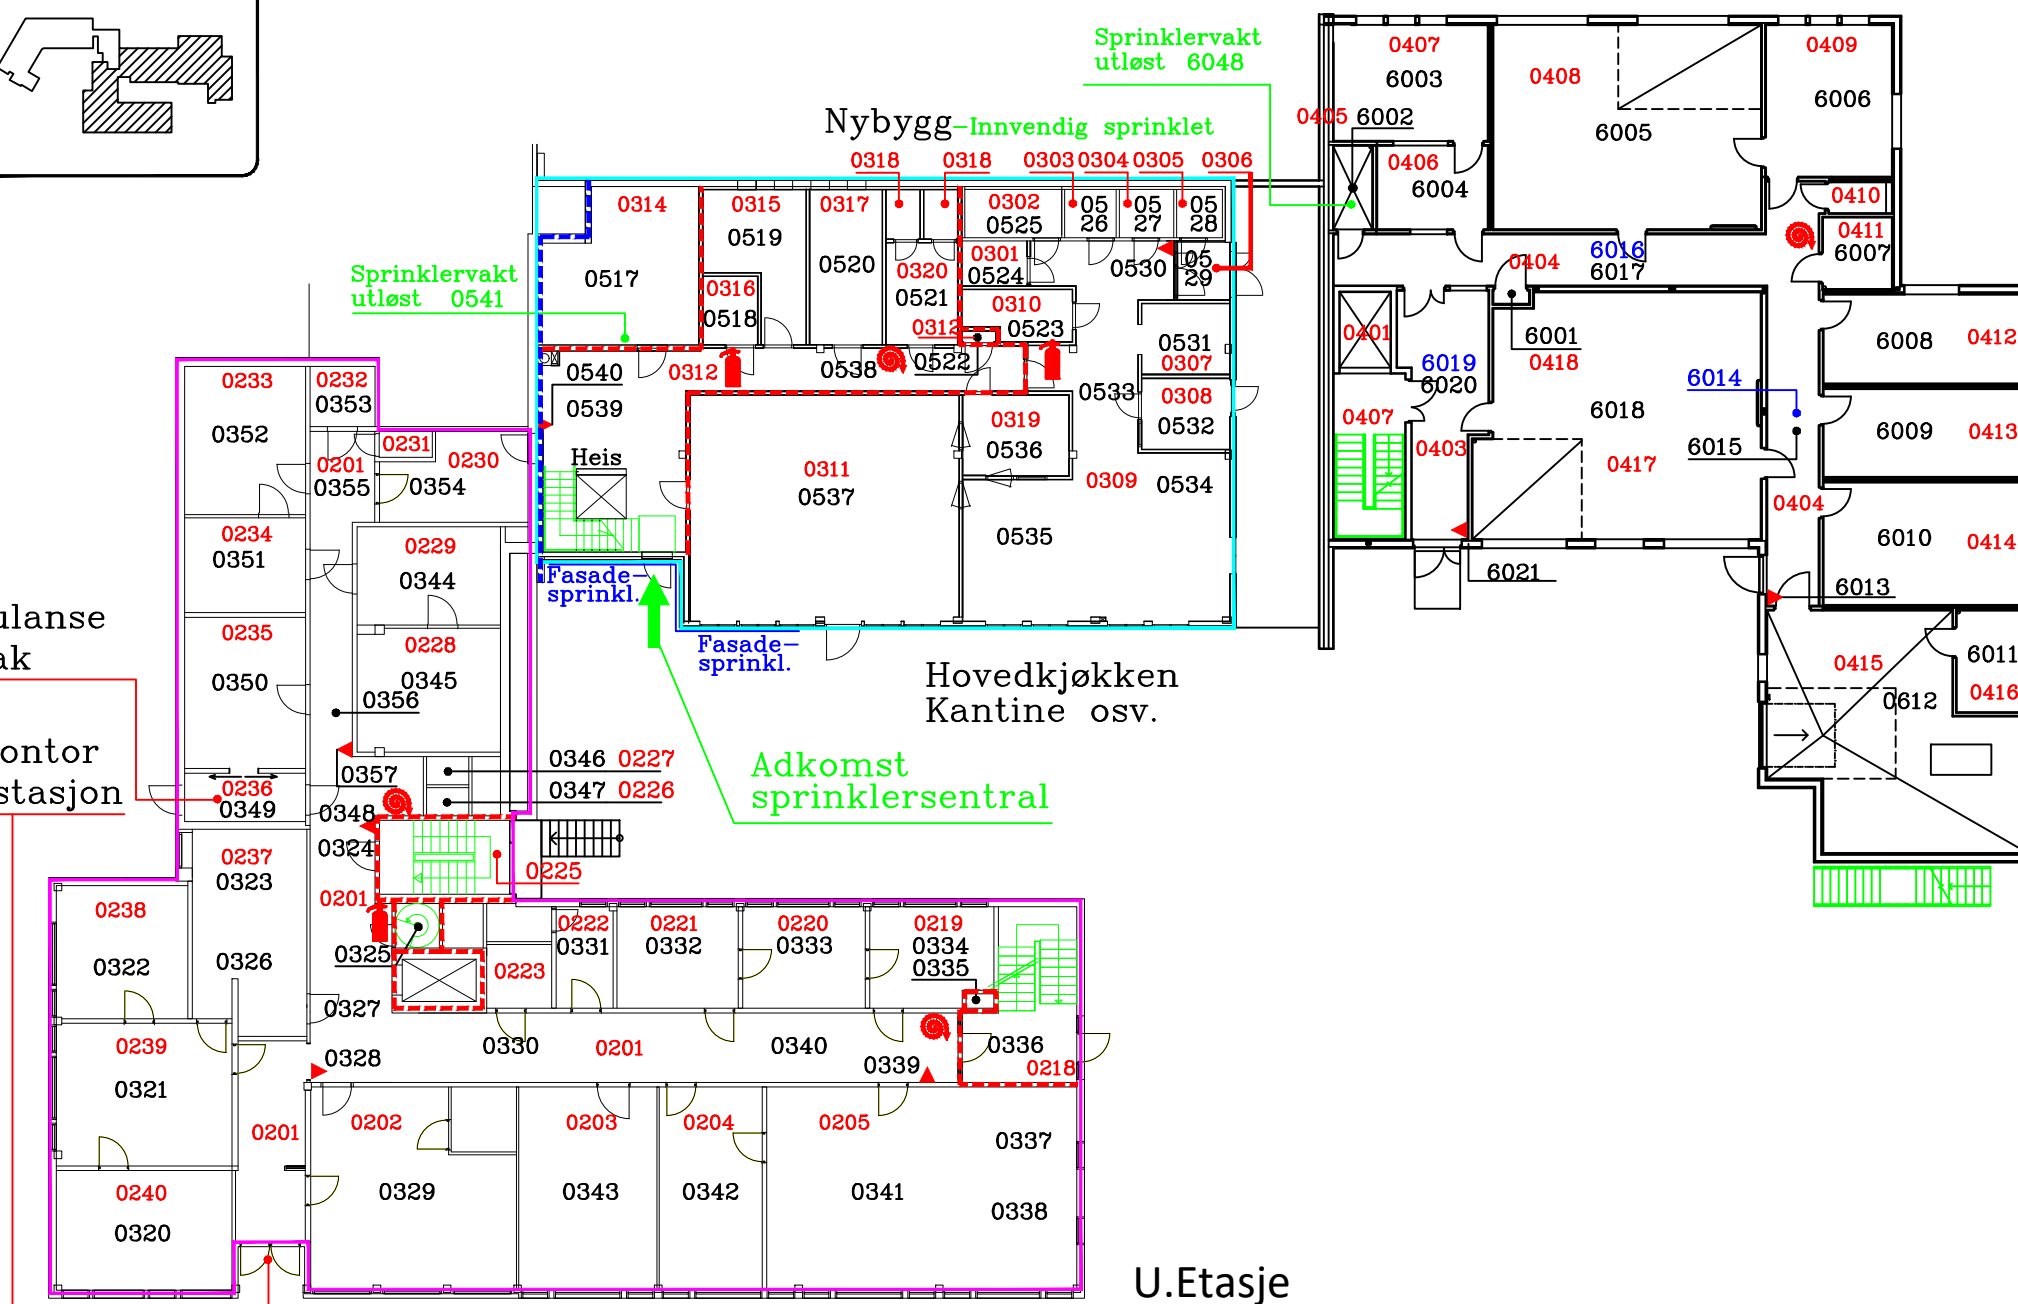

Nybygg 2012-Innvendig sprinklet
Fysioterapiavd.

XXXX
Detektoradresser
XXXX
Detektor over himling
XXXX
Sprinkler vakt
XXX
Romnummer
▼
Manuell melder
↑
Pulverapparat
●
Brannslange

Branncellebegrensning

Brannvegg REI M 120
Brannvesen tlf.:
110
Ansvarshavende:



Kontakt service:



Tlf.: 09753

Leksvik Helsetun

MÅL	1/250
DATO	21.09.2018