


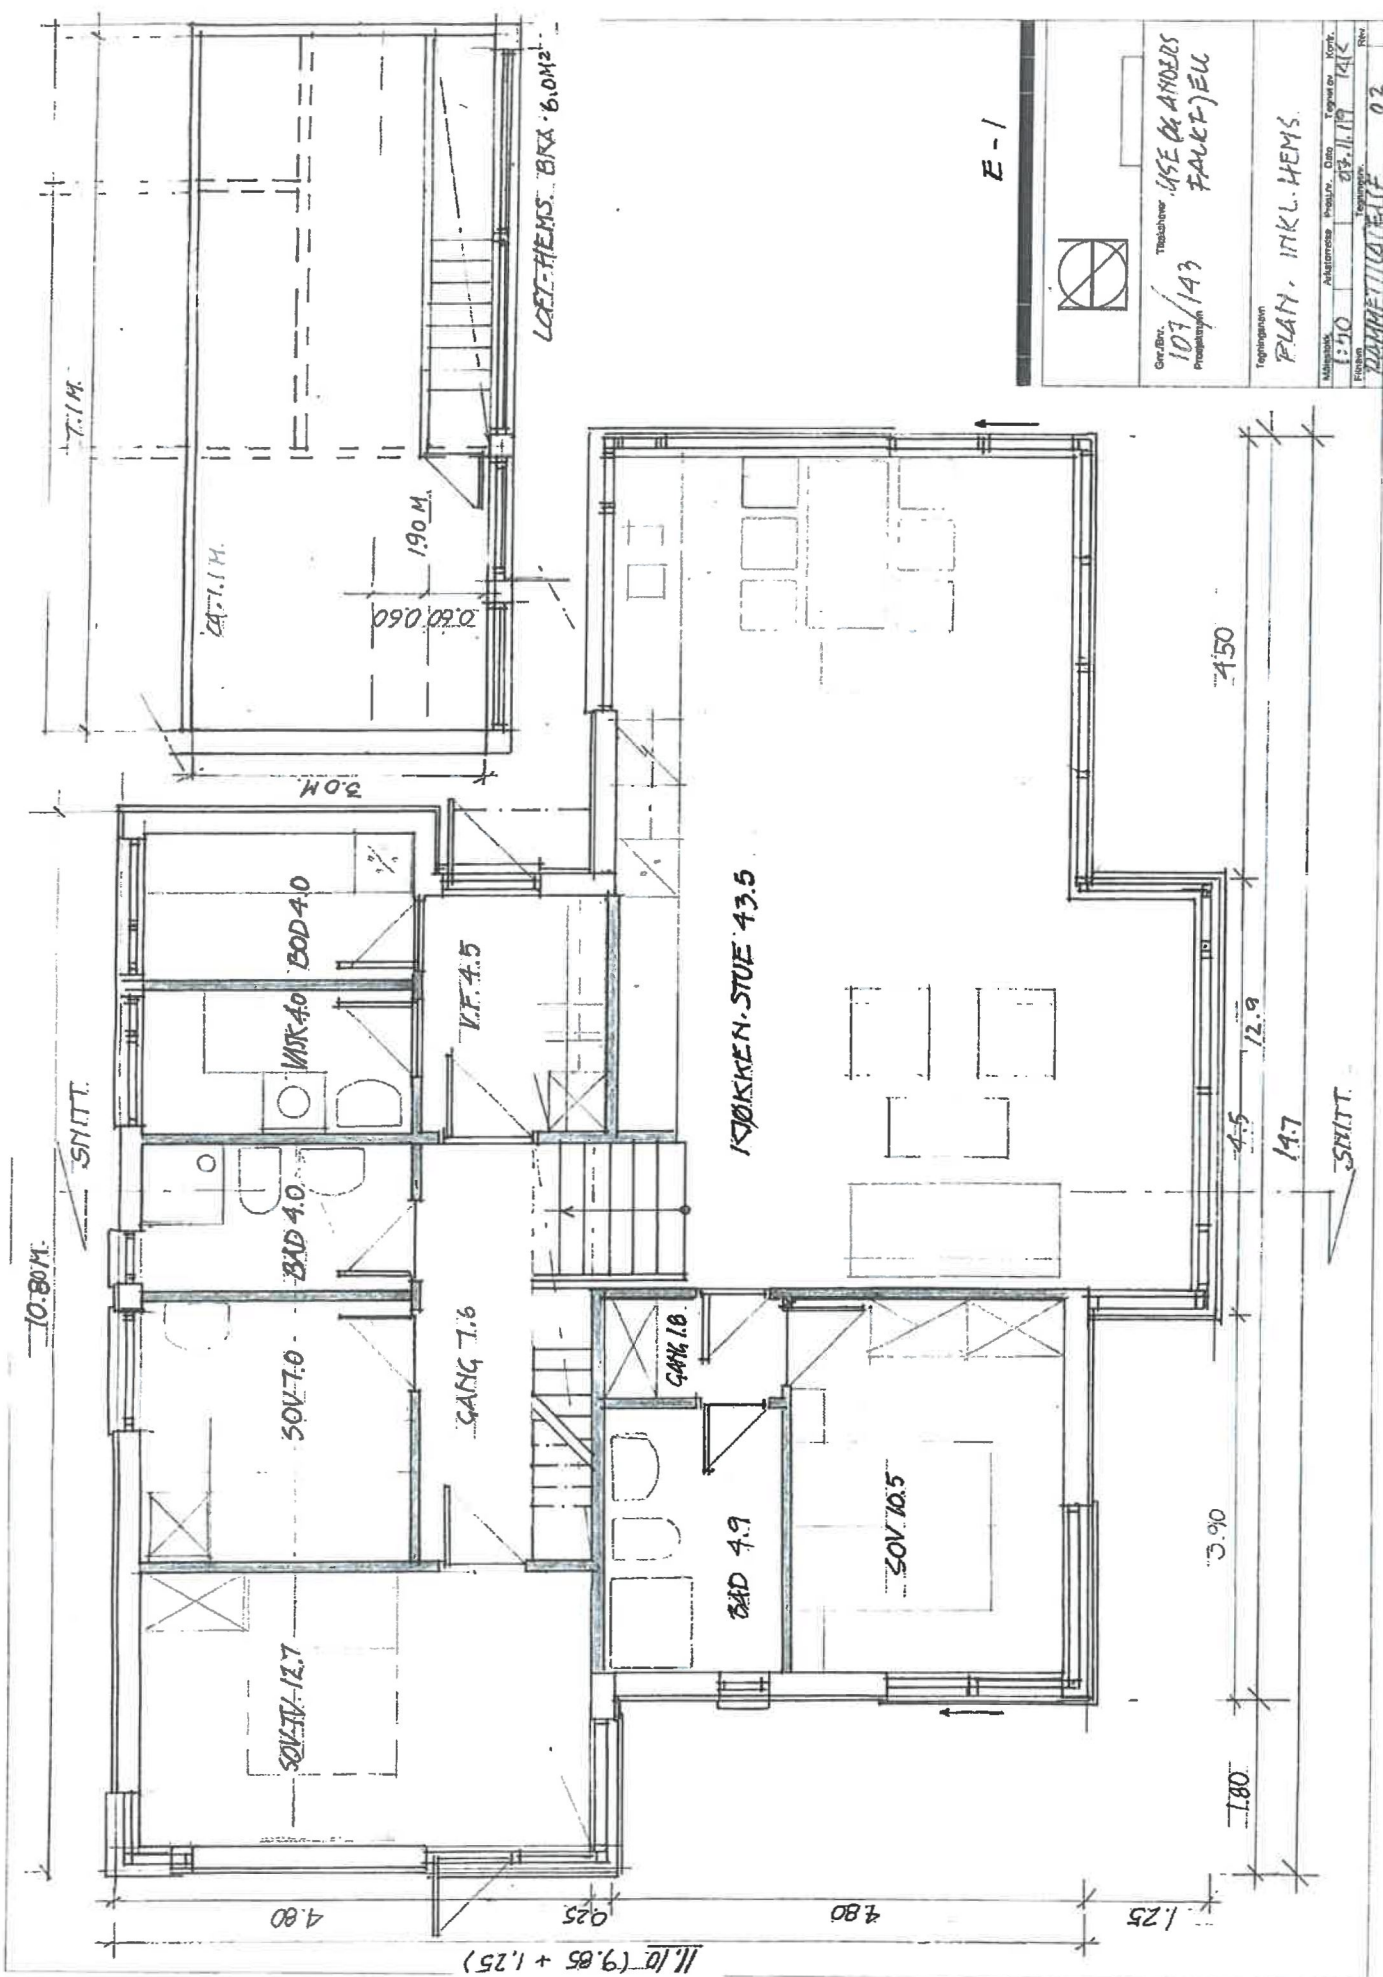


E-1

Geog. Nr. 107/143  
Tabelhaver  
Prosjekt  
USE OF ANDERS  
FAKKEJEL


Tegningens  
PLAN, INKL. HEMS

| Målestokk   | Arkiv    | Prosjekt   | Dato     | Tegnet av | Kontrollert |
|-------------|----------|------------|----------|-----------|-------------|
| 1:50        | 107/143  | 107/143    | 19.11.19 | 142       |             |
| Etikett     | Prosjekt | Tegningens | Rev.     |           |             |
| RAMMETITTEL | 107/143  | 02         |          |           |             |


Til: 10.10.1980 Fra: 10.10.1980

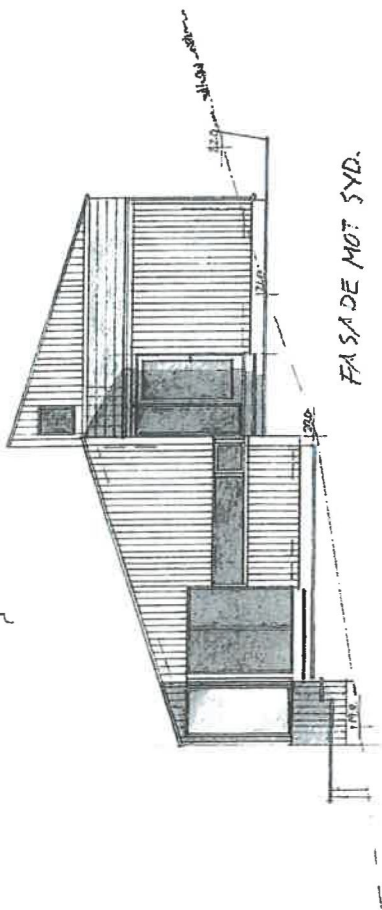


FASADE MOT SYD.

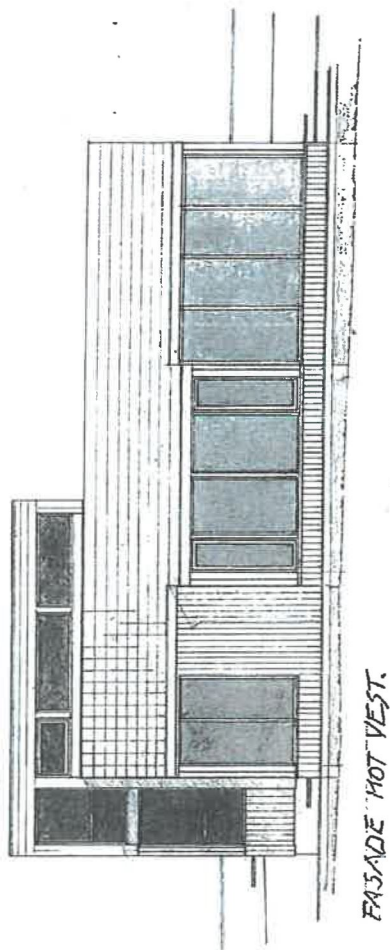

FASADE MOT VEST.

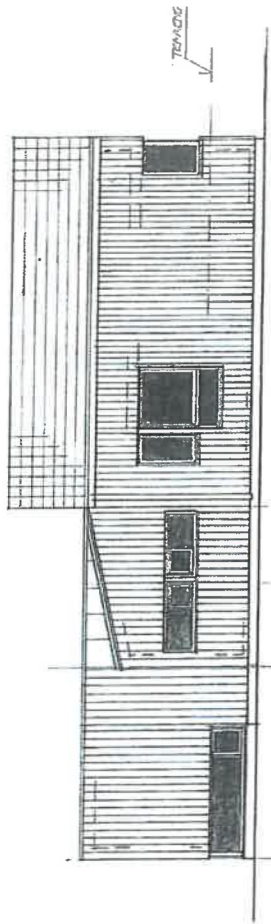

FASADE MOT ØST.

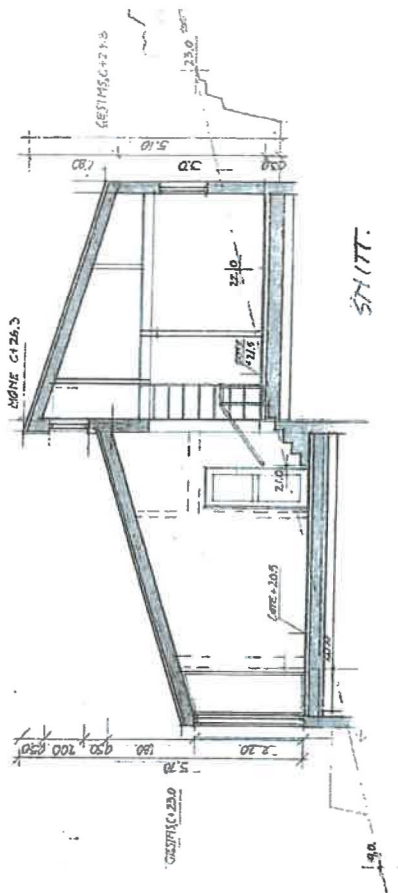

SKITT.

E-2



UDBRUG  
107/143  
PROJEKTION  
Tegningens  
1:100  
19.11.19  
K.K.

SKITT OG FASADER.

|             |         |          |         |         |
|-------------|---------|----------|---------|---------|
| Arkitekt    | Byggher | Byggher  | Byggher | Byggher |
| 1:100       | 107/143 | 19.11.19 | K.K.    |         |
| MAADVARESEL |         |          |         |         |
| 01          |         |          |         |         |