




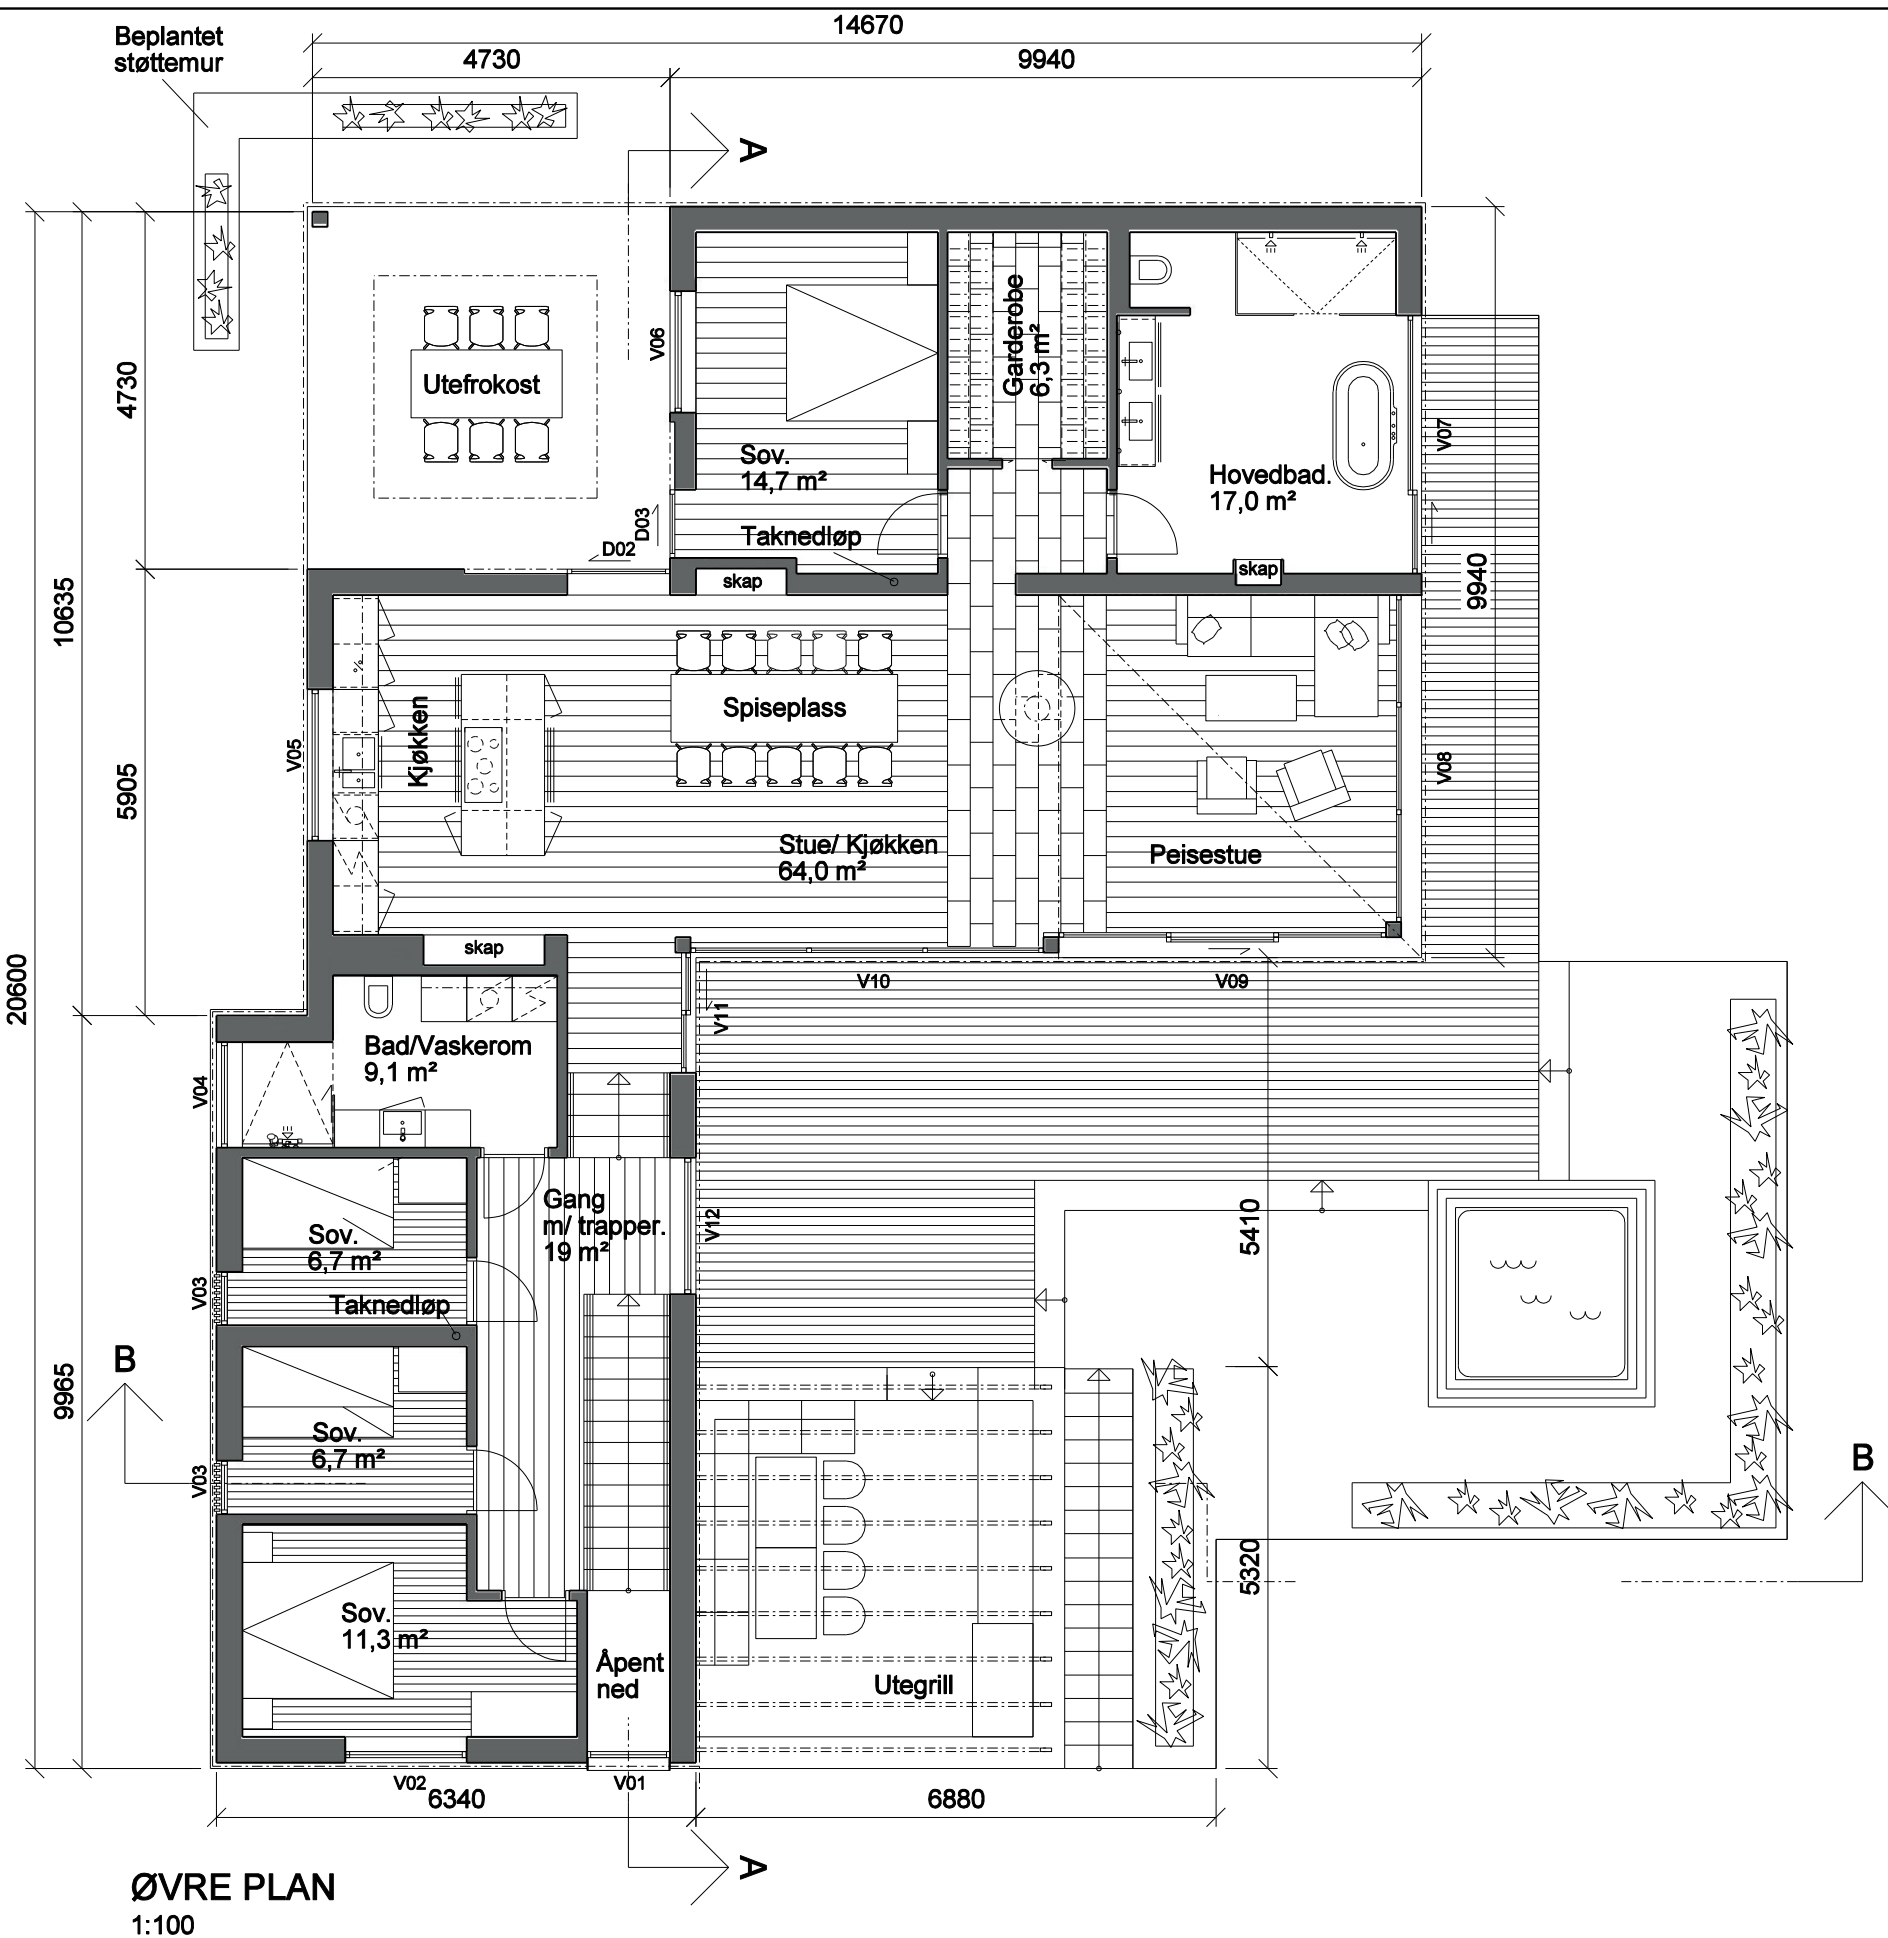

ØVRE PLAN
1:100

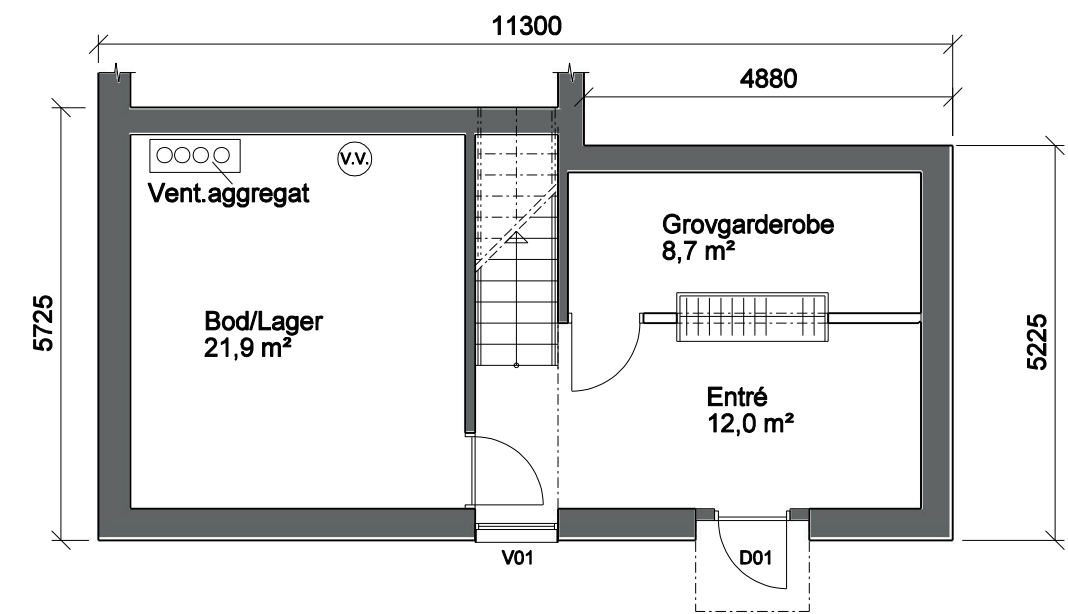

NEDRE PLAN, INNGANG
1:100

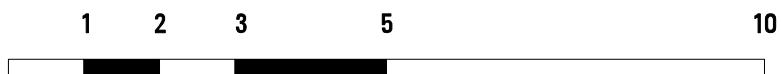

-	-	-	-
C	12.10.2020	Div. justeringer	AH
B	07.10.2020	Div. justeringer	AH
A	16.09.2020	Diverse just. vinduer	HH
rev.	dato.	ending.	
Tegn. nr:			01b
Prosjekt:		610	
Tittel:			
Plan			
Målestokk:		A3	Som vist
Dato:		04.09.2020	
Oppdragsgiver:			
Hytte Aford tomt B4 Gnr./brn. 64/90			
 COX strategisk design AS Mellomila 58, 7018 Trondheim tlf.: 905 76 564			