




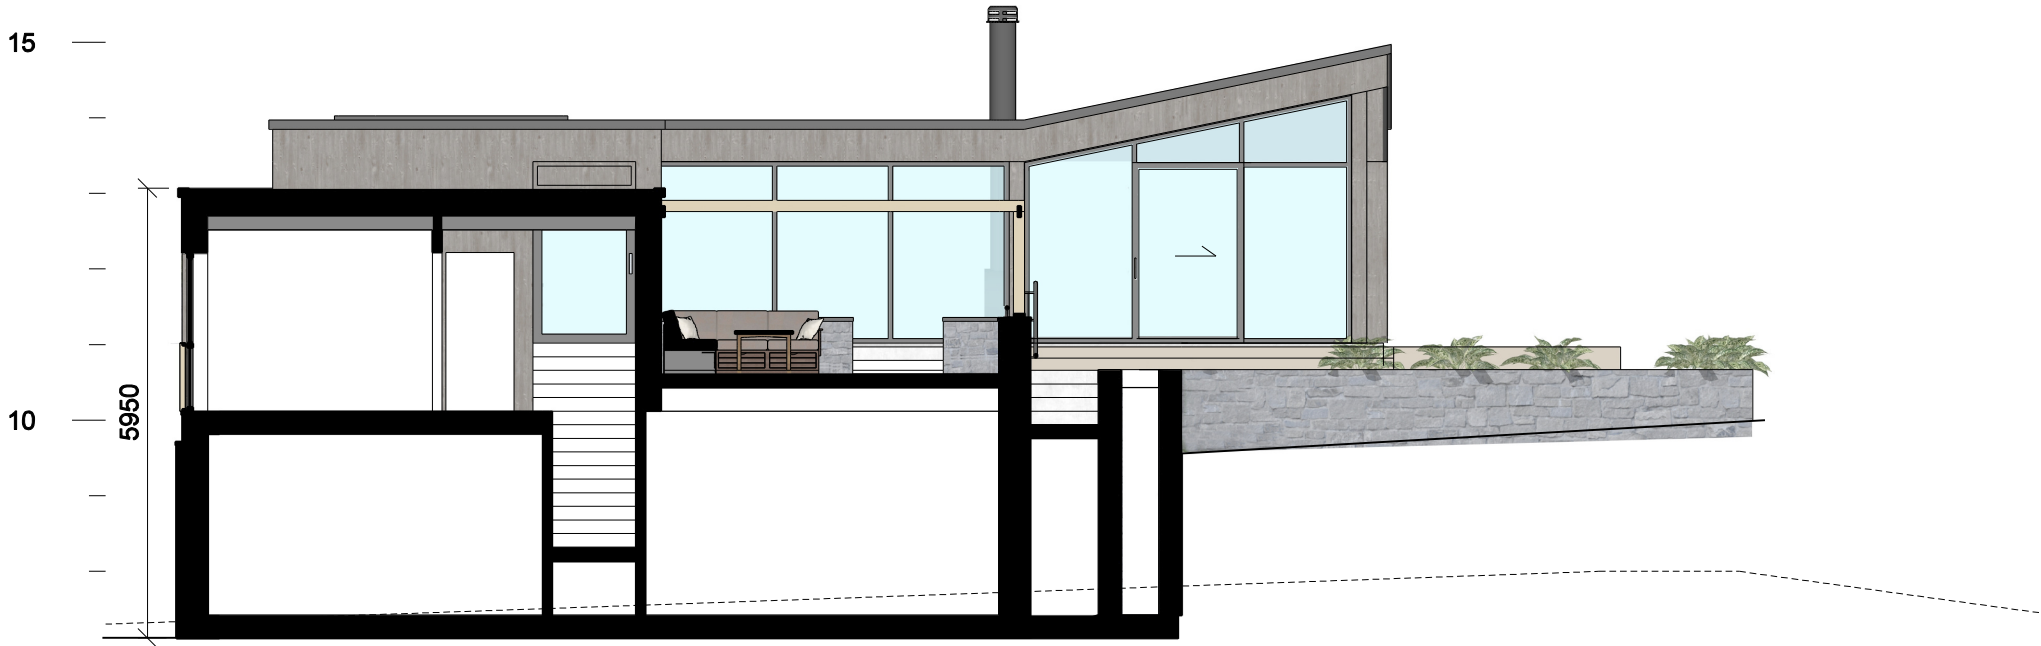

SNITT B-B
1:100

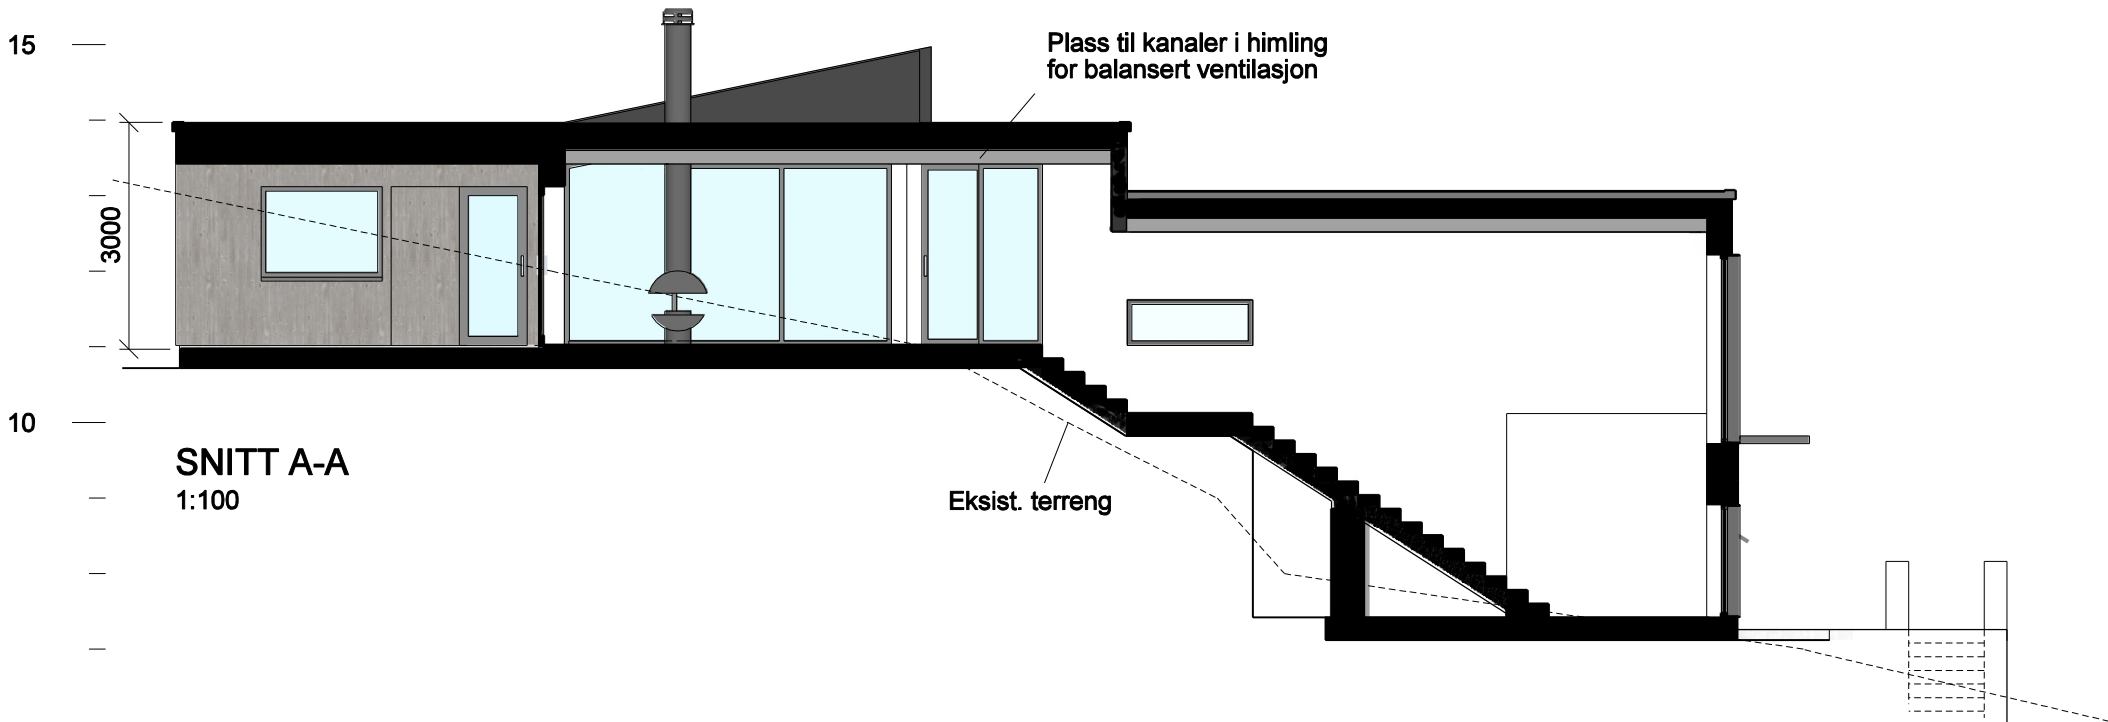

SNITT A-A
1:100

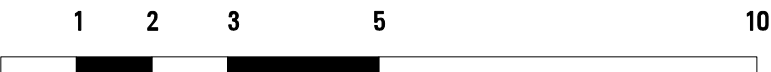

-	-	-	-
-	-	-	-
B	12.10.2020	Div. justeringer	HH
A	16.09.2020	Diverse just. vinduer	HH
rev.	dato.	endring.	
Tegn. nr:		01d	
Prosjekt:		610	
Titel:			
SNITT			
Målestokk:		A3	Som vist
Dato:		04.09.2020	
Oppdragsgiver:			
Hytte Åfjord tomt B4 Gnr./brn. 64/90			
 COX strategisk design AS Mellomila 58, 7018 Trondheim tlf.: 905 76 564			