



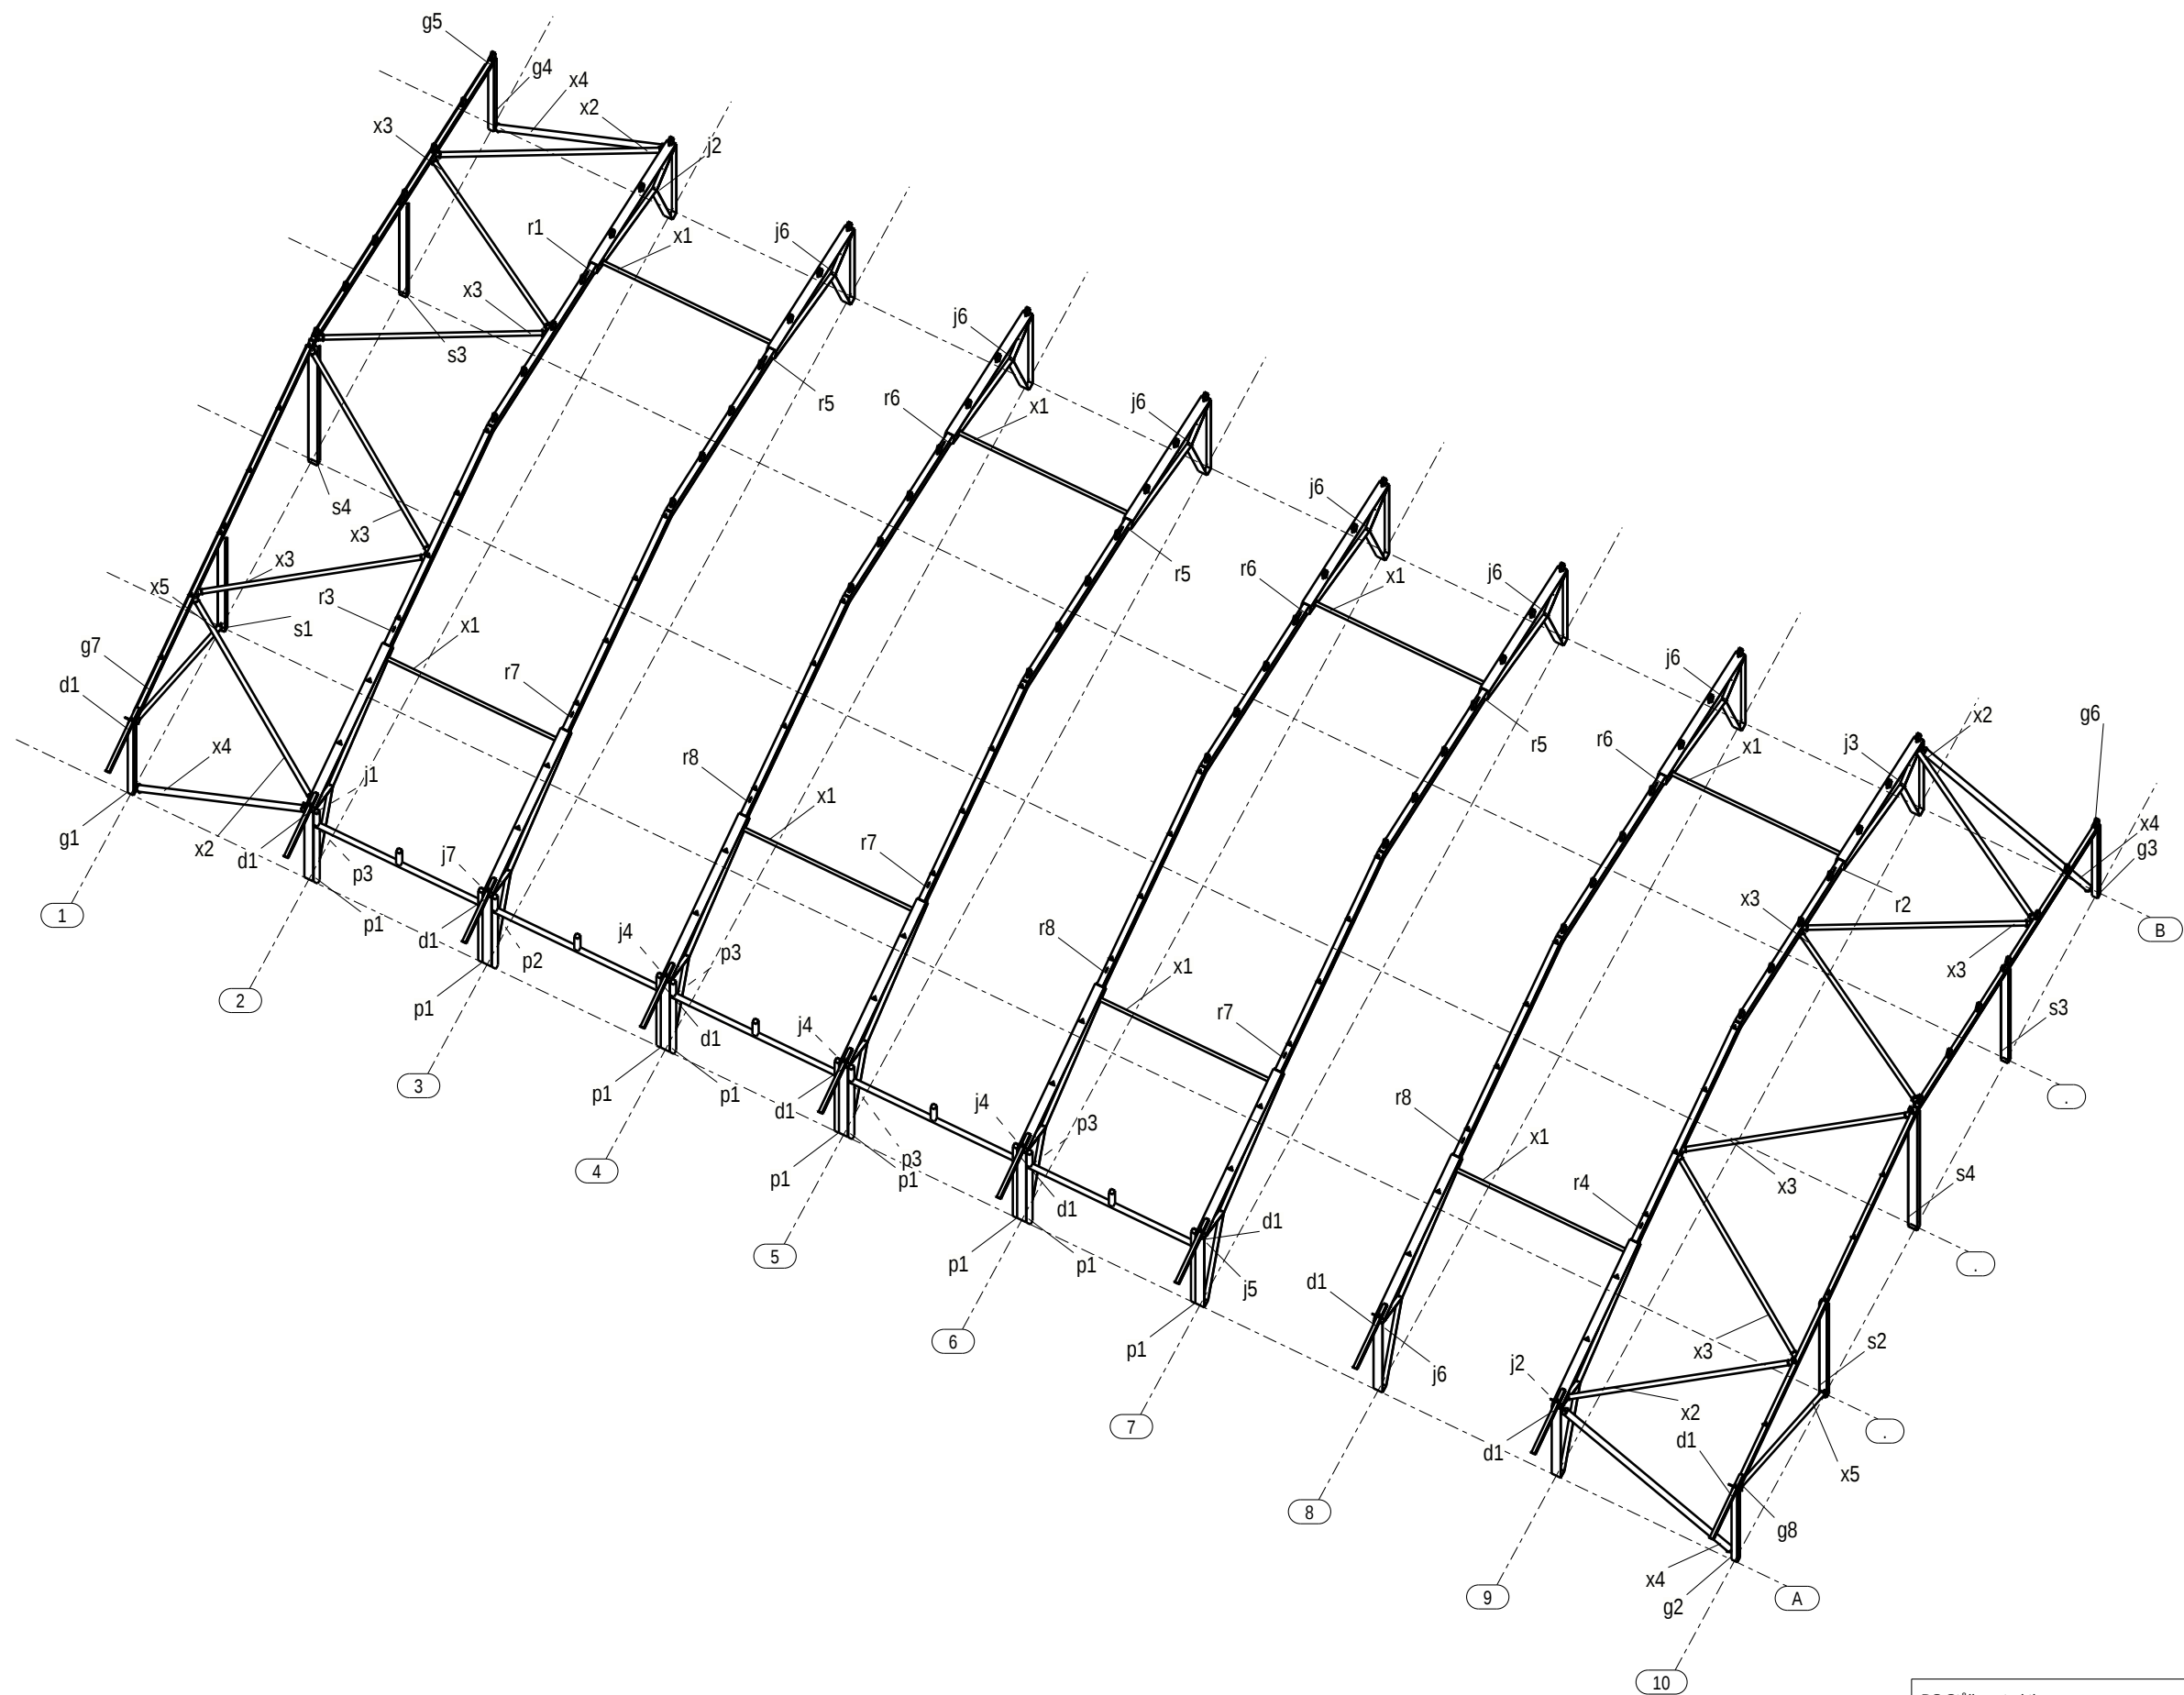

DS Stålkonstruktion
Samsøvej 2, DK-9500 Hobro
TLF: +45 96 572 727
www.ds-staal.dk



PROJECT	Sjævn Maskinstasjon			PROJECT No	66275
TITLE	3D (special)			DWG No	G.1
REVISION	0	ISSUED: 16.10.2020	DRAFTER: MIB BIM control: SST		

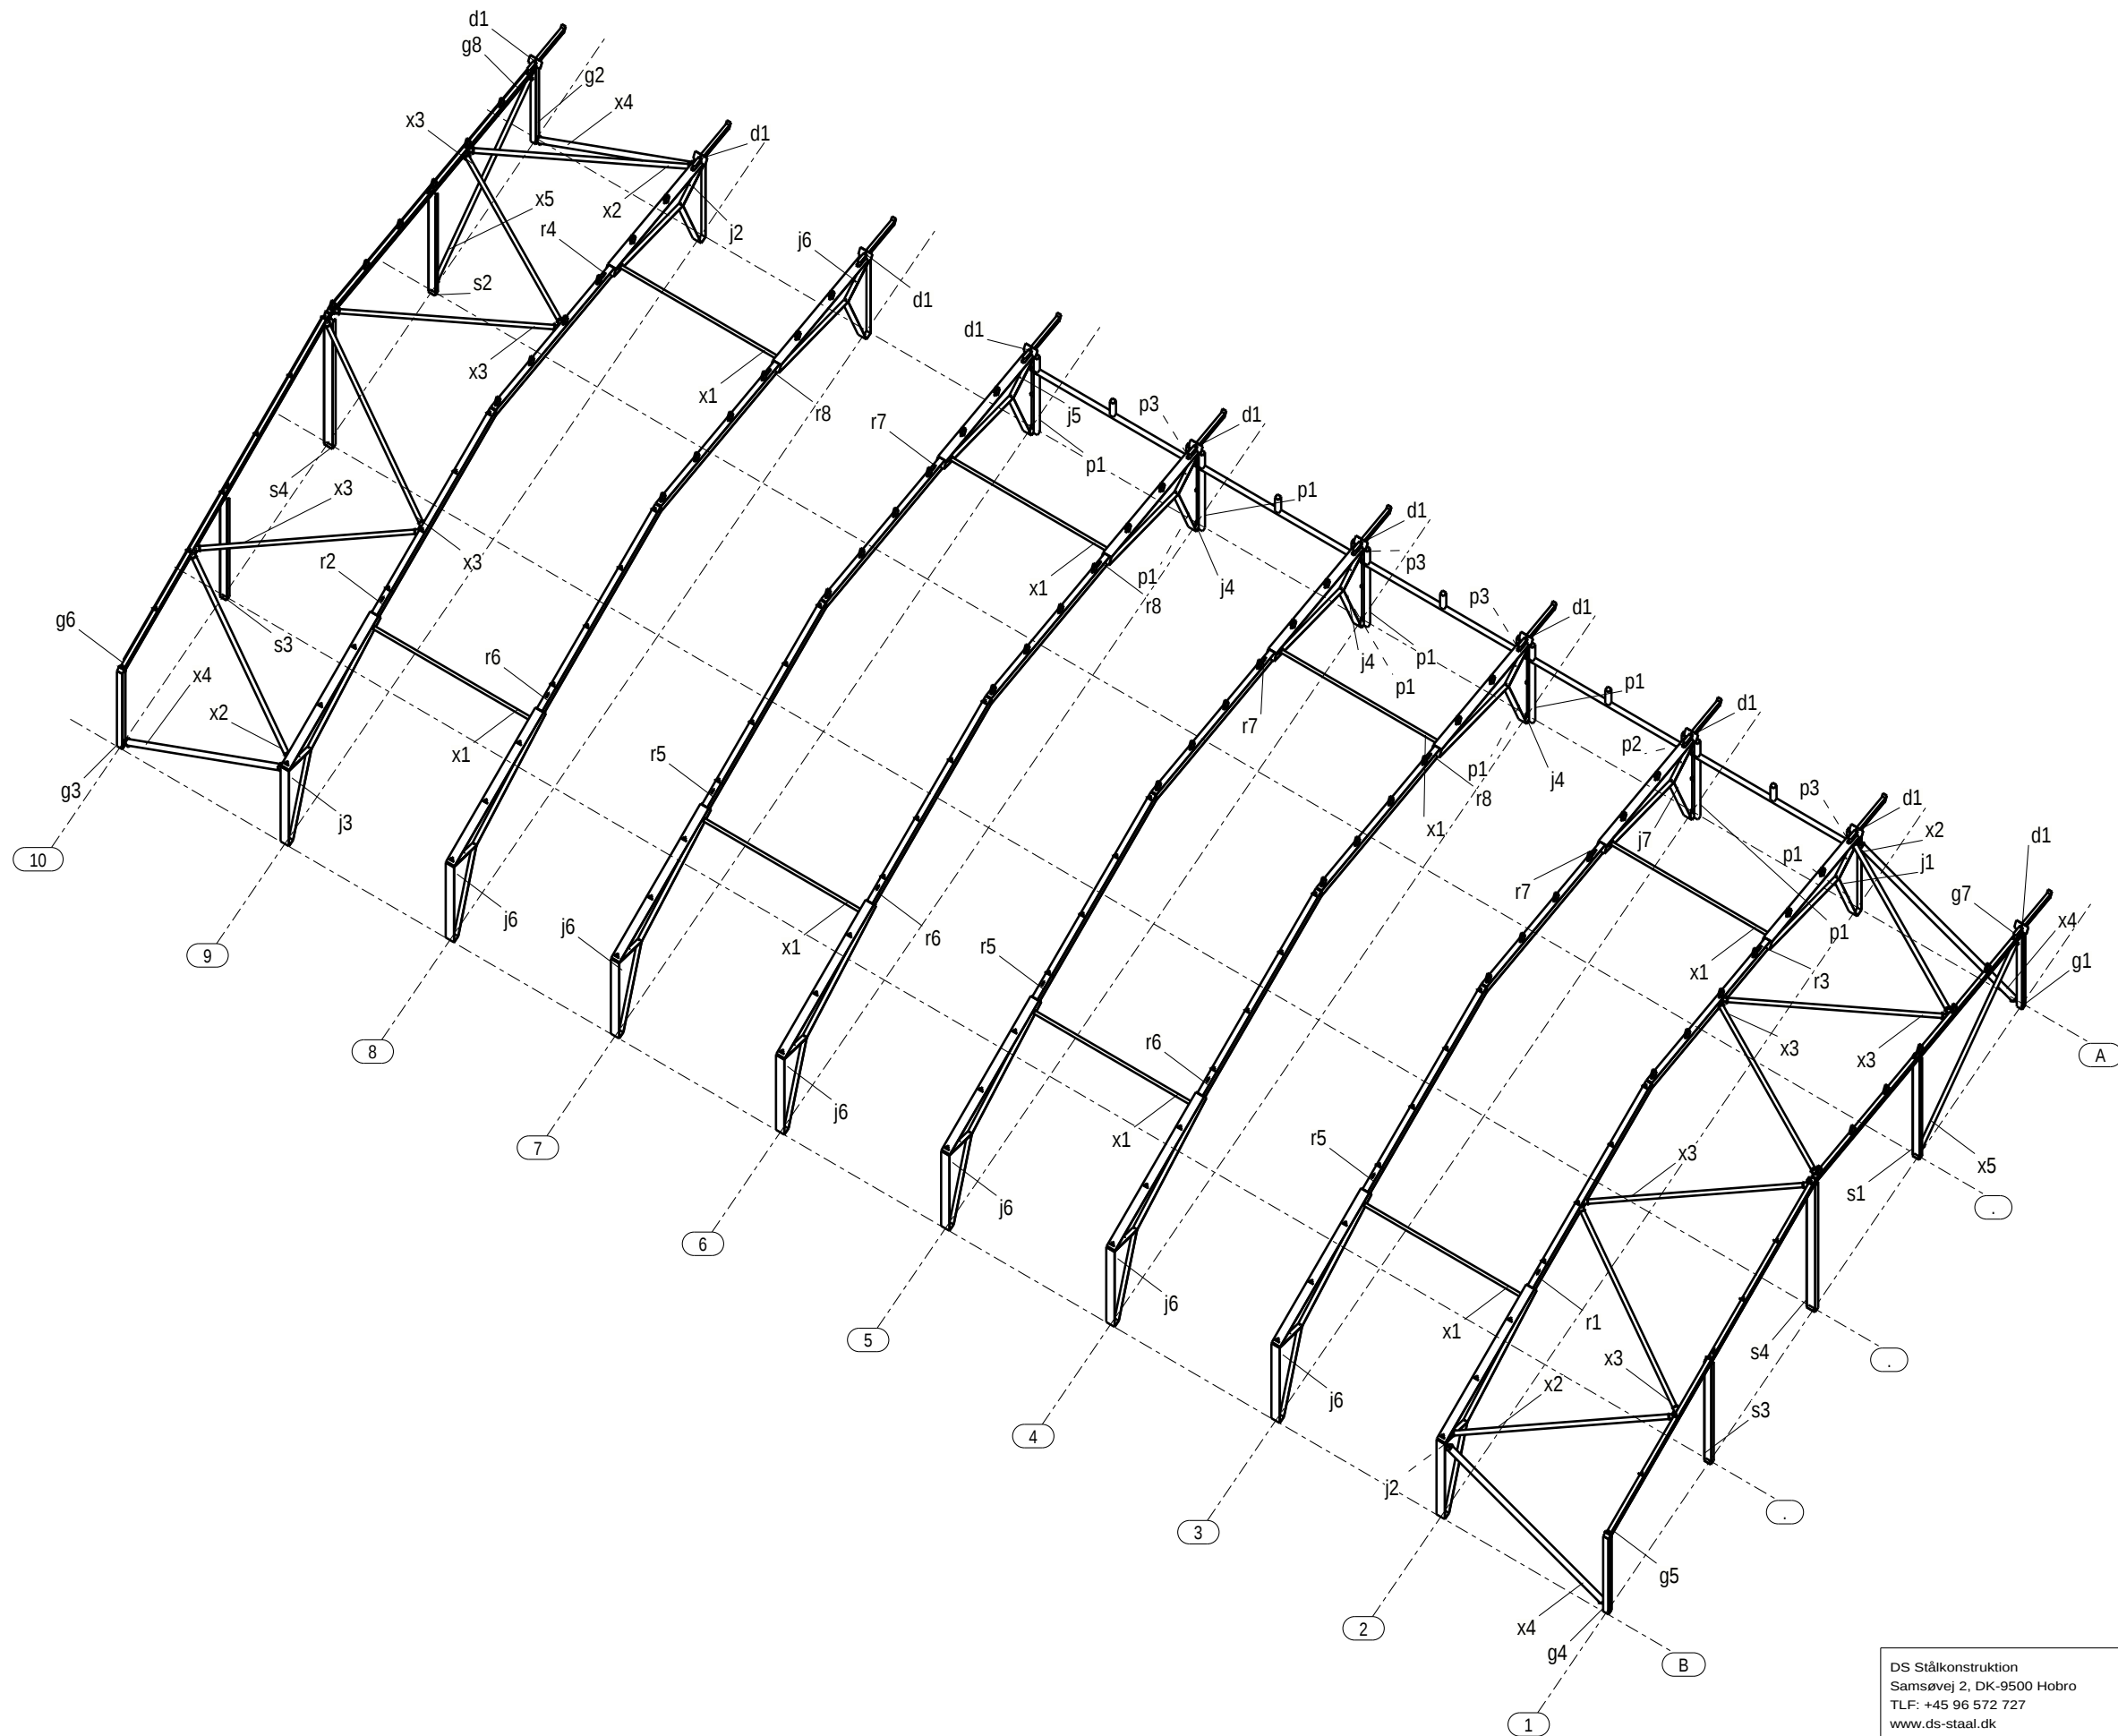

DS Stålkonstruktion
Samsøvej 2, DK-9500 Hobro
TLF: +45 96 572 727
www.ds-staal.dk





PROJECT	Sjern Maskinstasjon			PROJECT No	66275
TITLE	3D (1)			DWG No	G.2
REVISION	0	ISSUED: 16.10.2020	DRAFTER: MIB BIM control: SST		

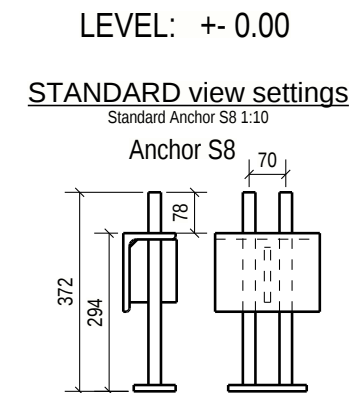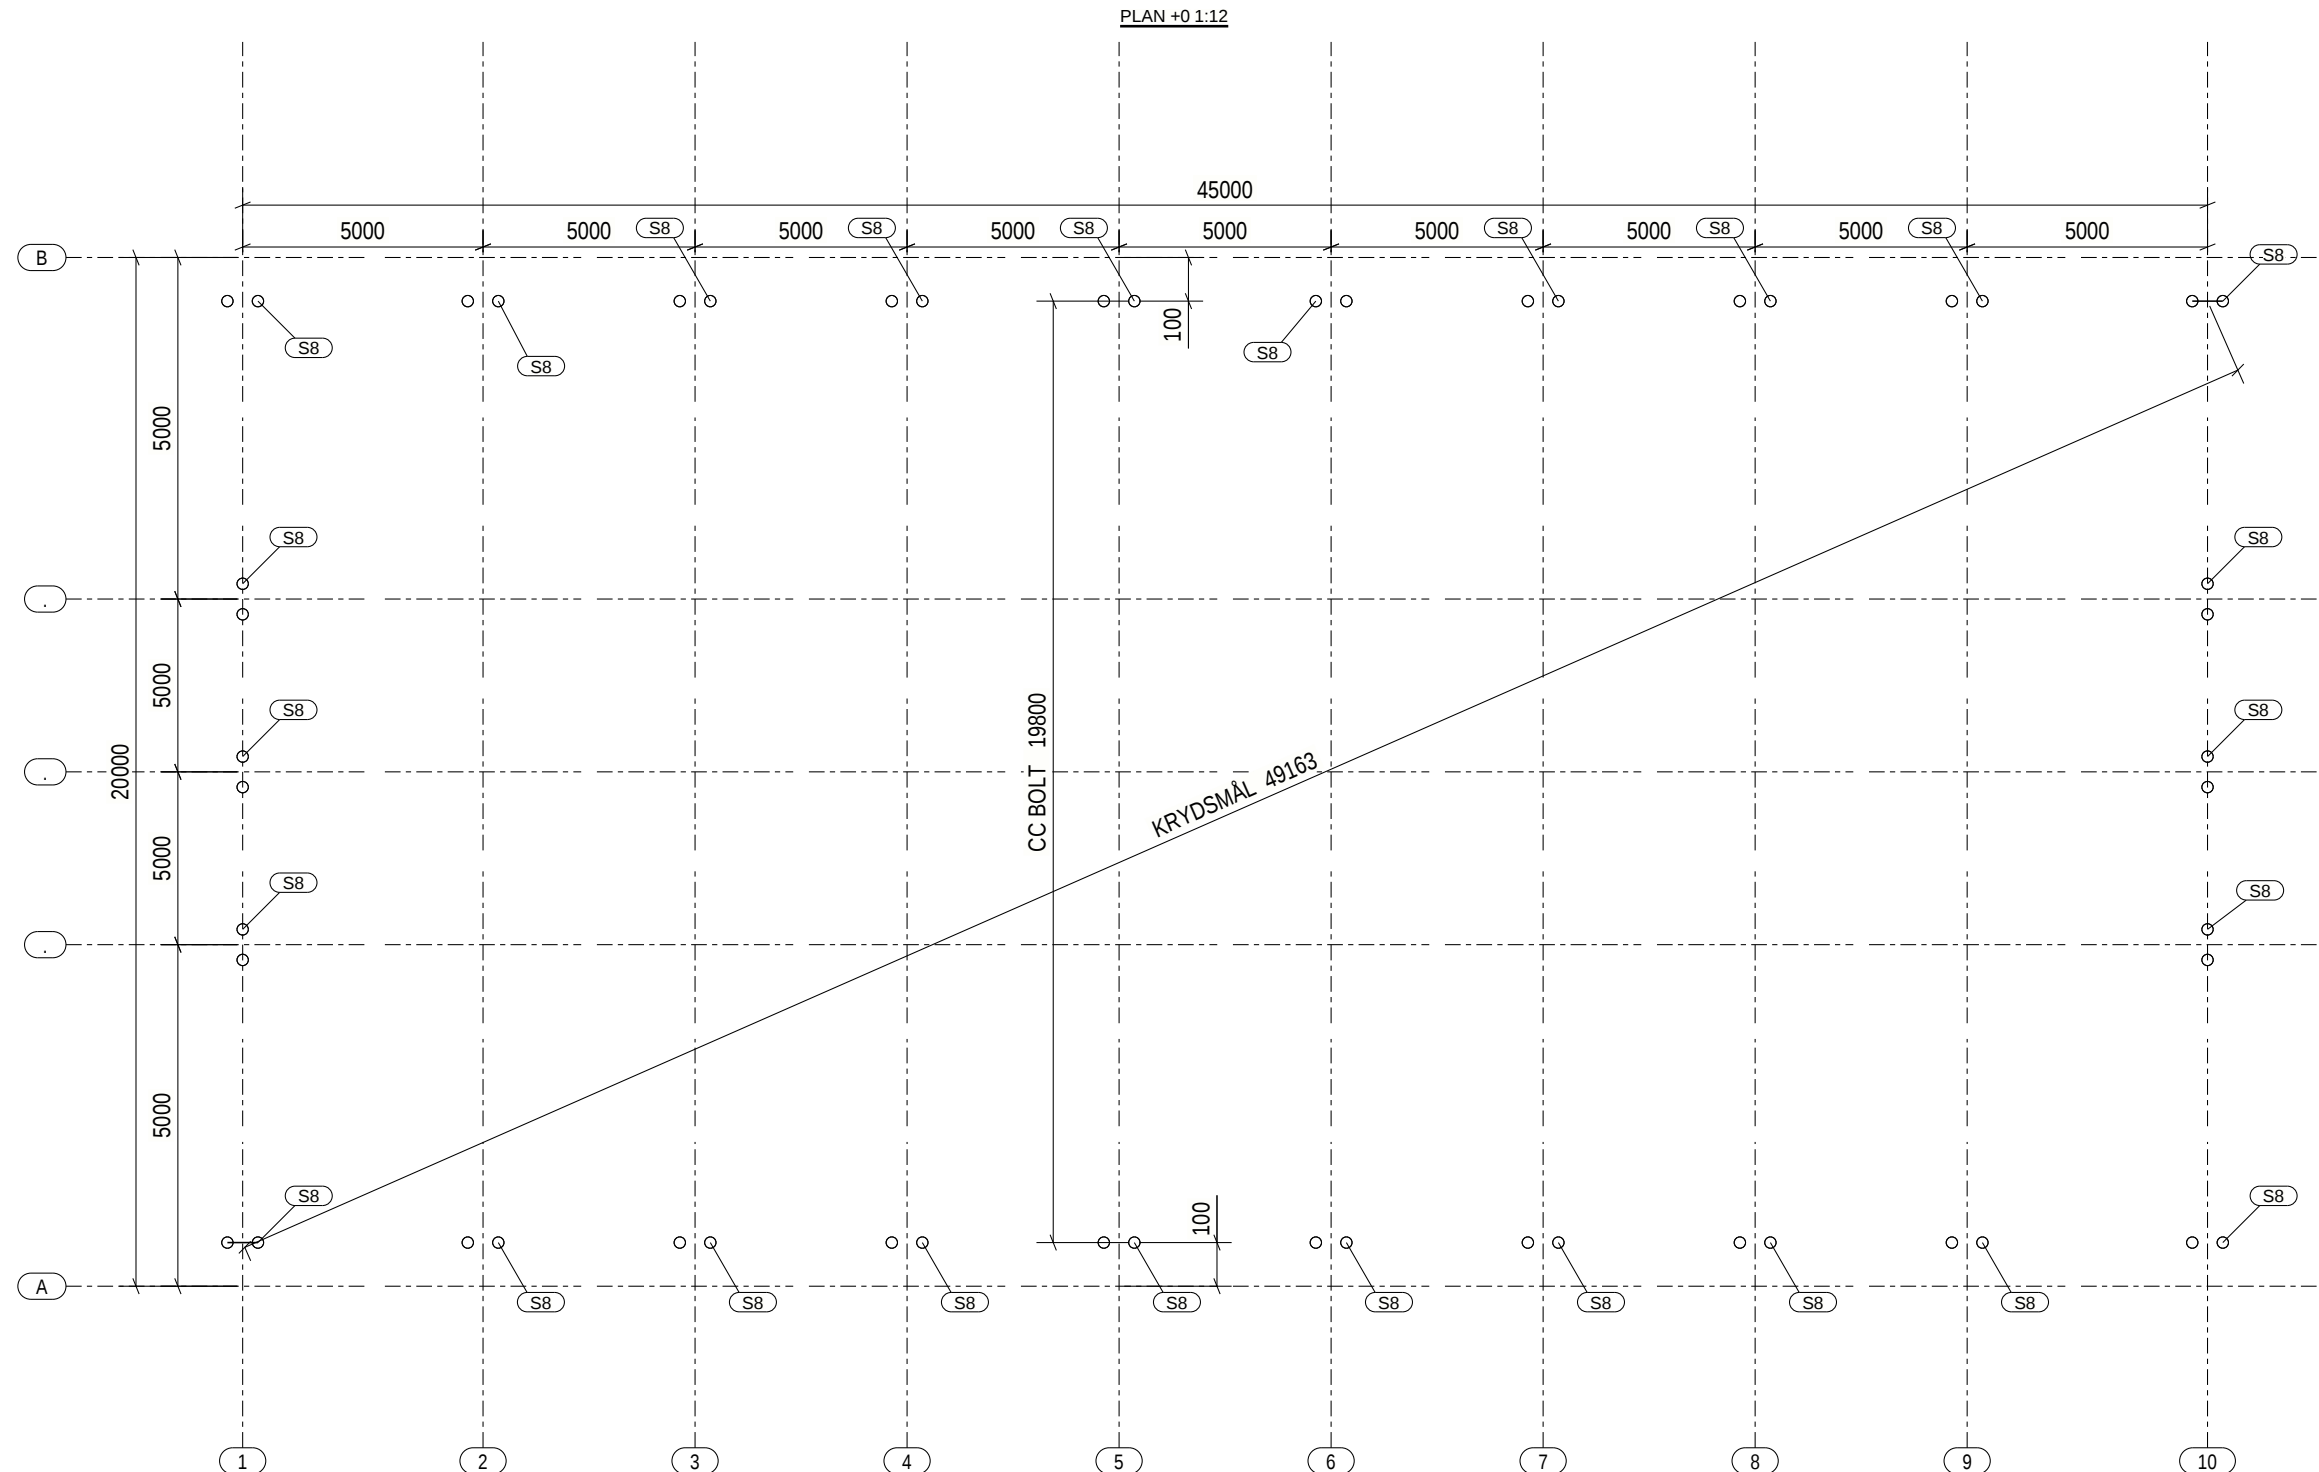

ANCHORS	
S8	26 STK

DS Stålkonstruktion Samsøvej 2, DK-9500 Hobro TLF: +45 96 572 727 www.ds-staal.dk					
PROJECT	Sjern Maskinstasjon			PROJECT No	66275
TITLE	Indstøbningsplan - Details			DWG No	G.6
REVISION	0	ISSUED: 16.10.2020	DRAFTER: MIB BIM control: SST		

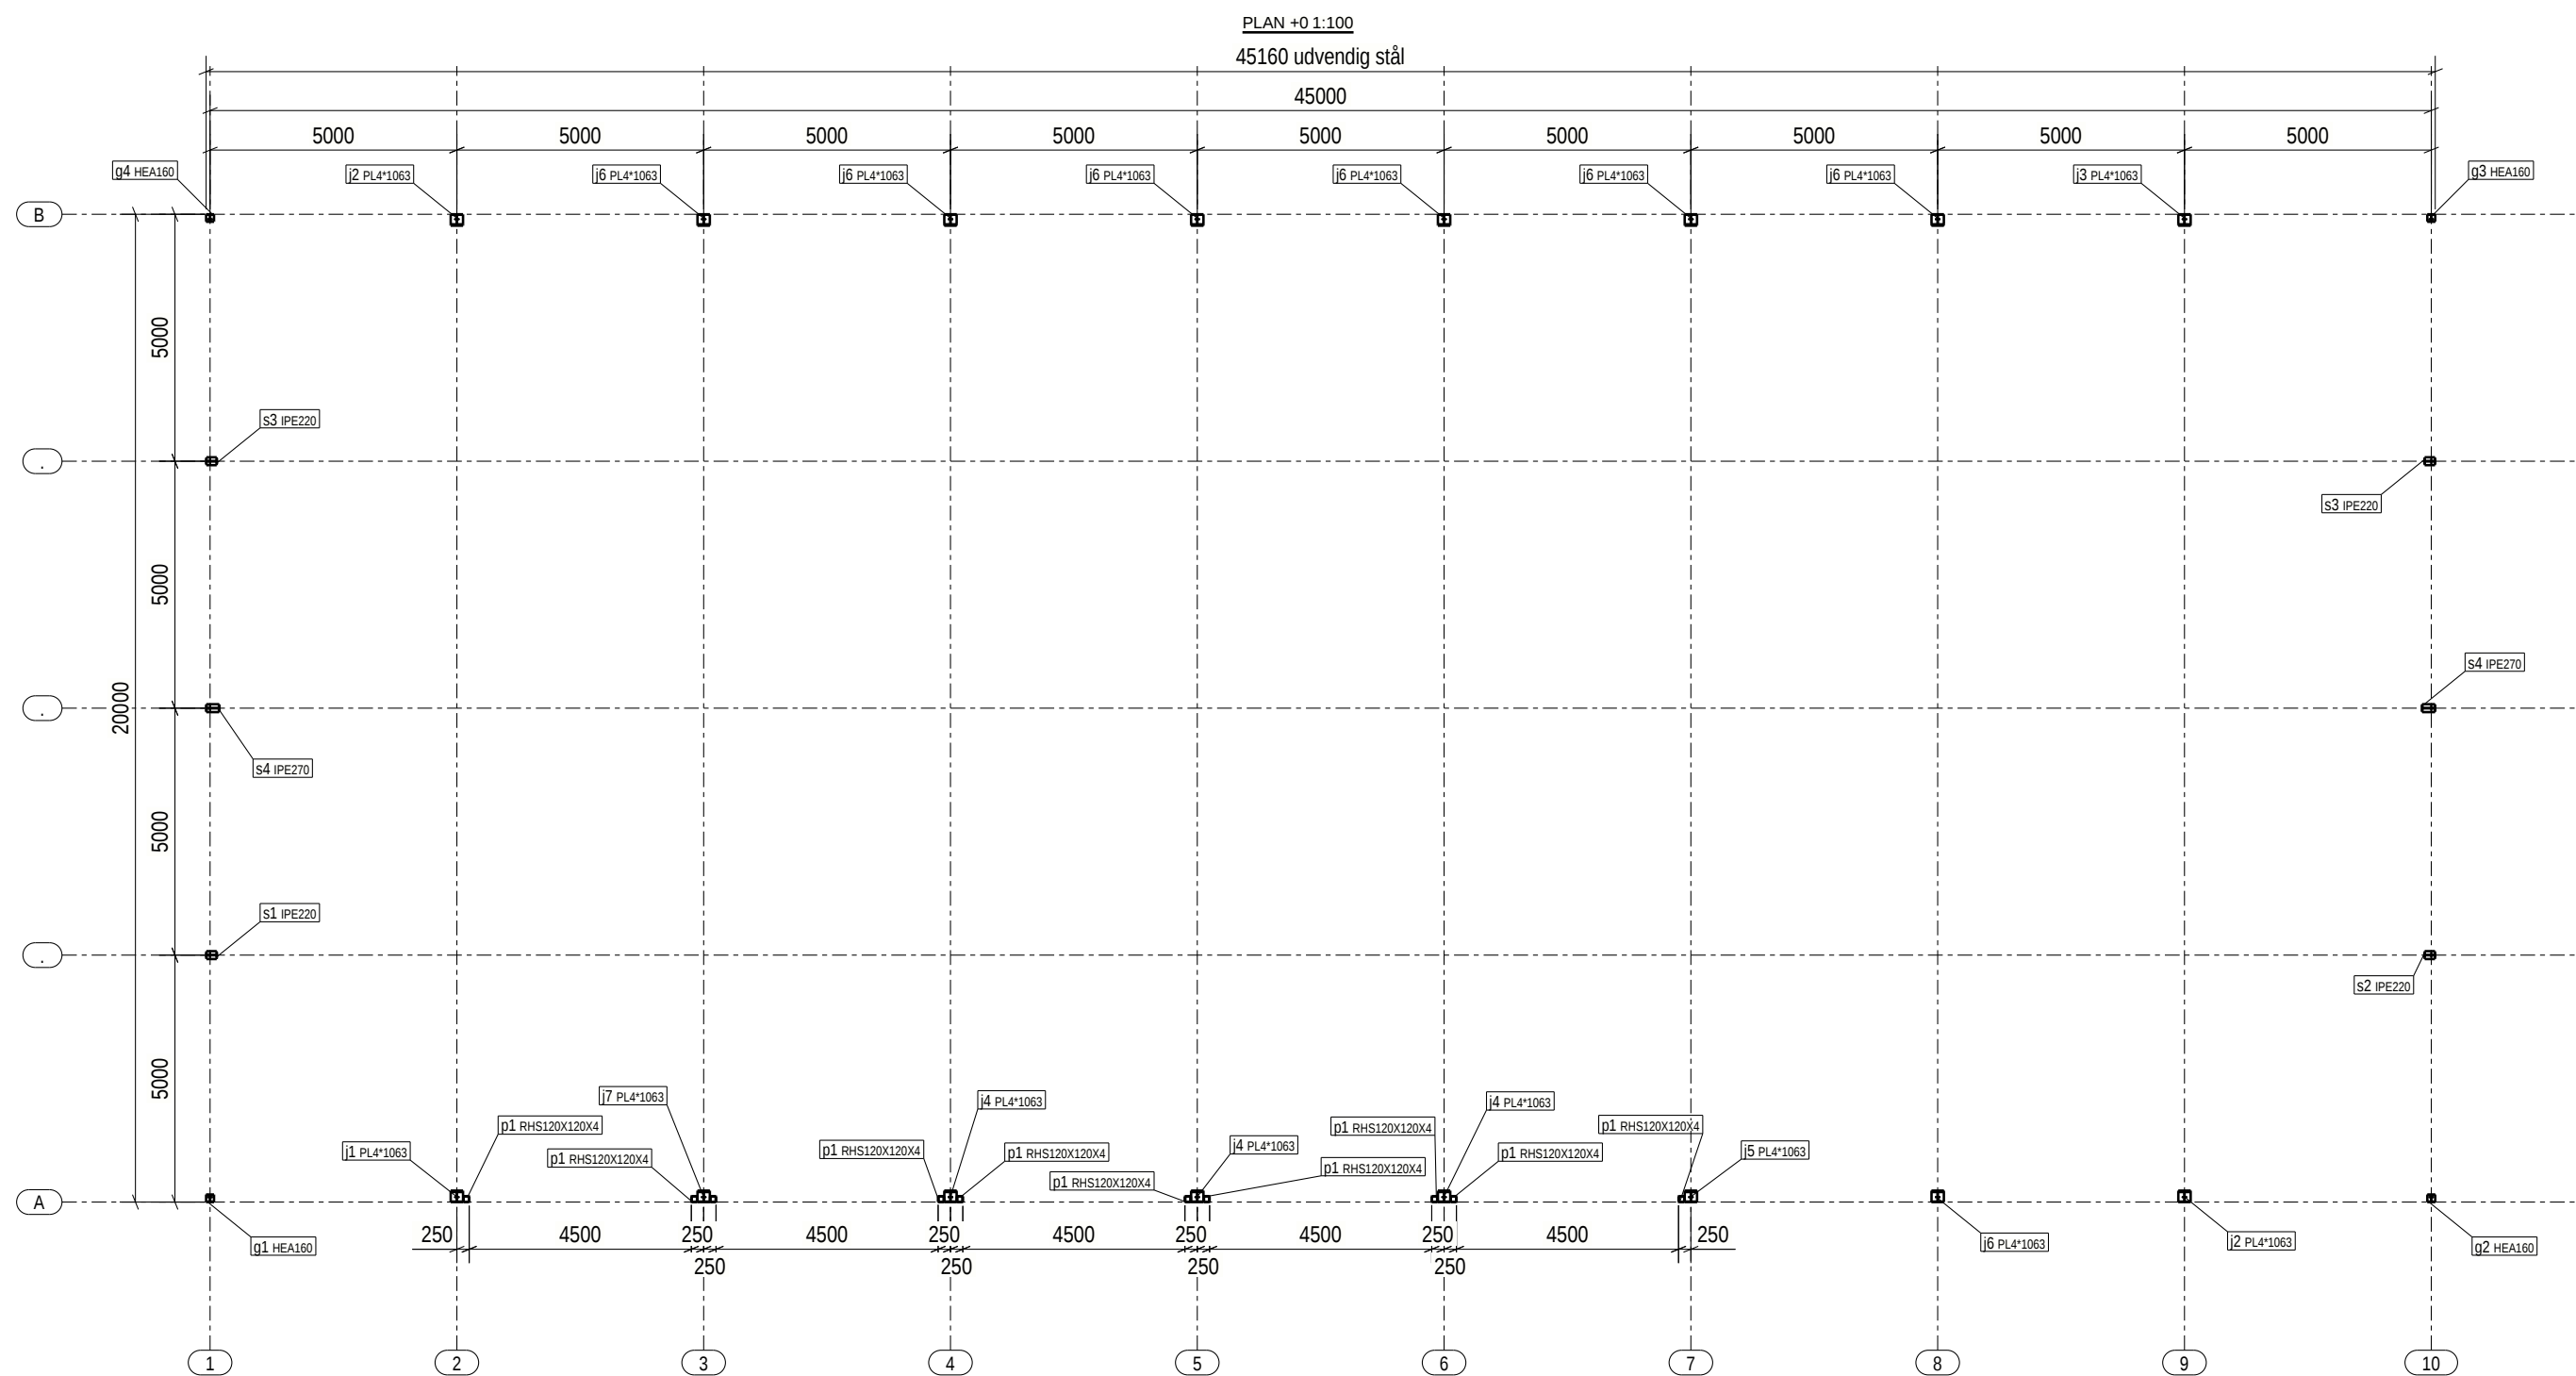


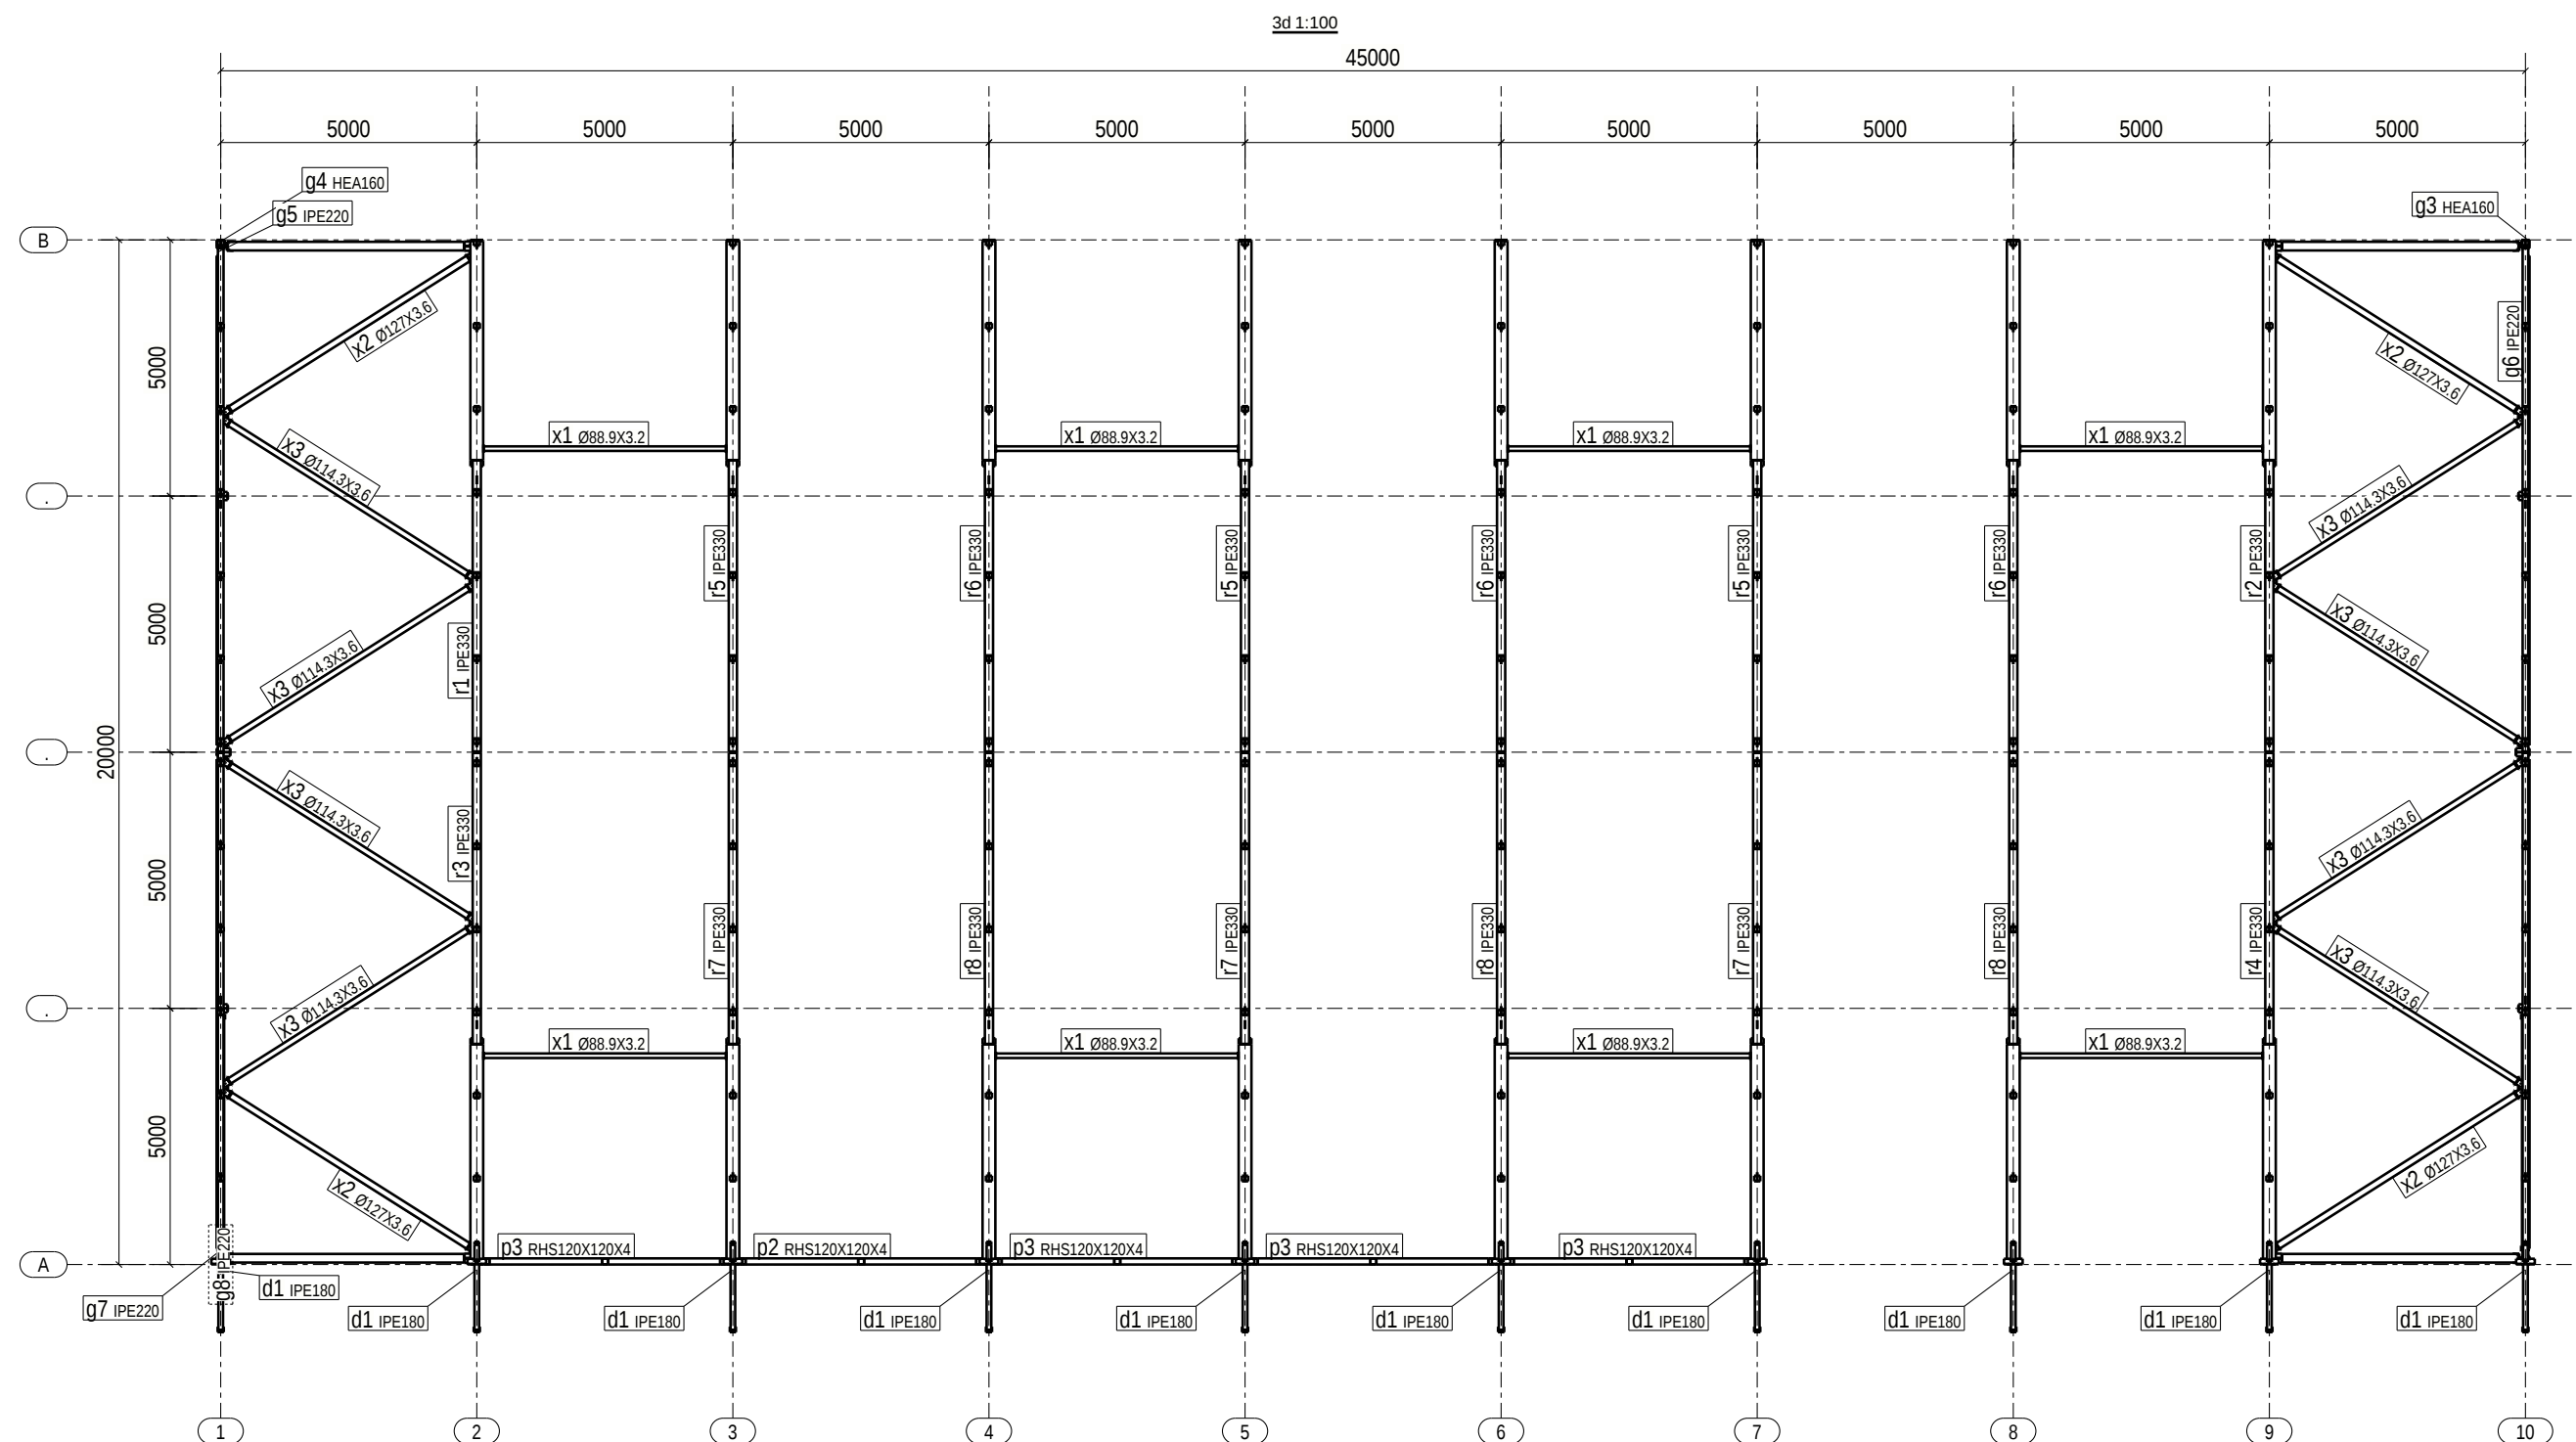


DS Stålkonstruktion
Samsøvej 2, DK-9500 Hobro
TLF: +45 96 572 727
www.ds-staal.dk



PROJECT	Stjern Maskinstasjon			
TITLE	Set fra oversiden			PROJECT No 66275
REVISION	0	ISSUED: 16.10.2020	DRAFTER: BIM control MIB SST	DWG No G.8

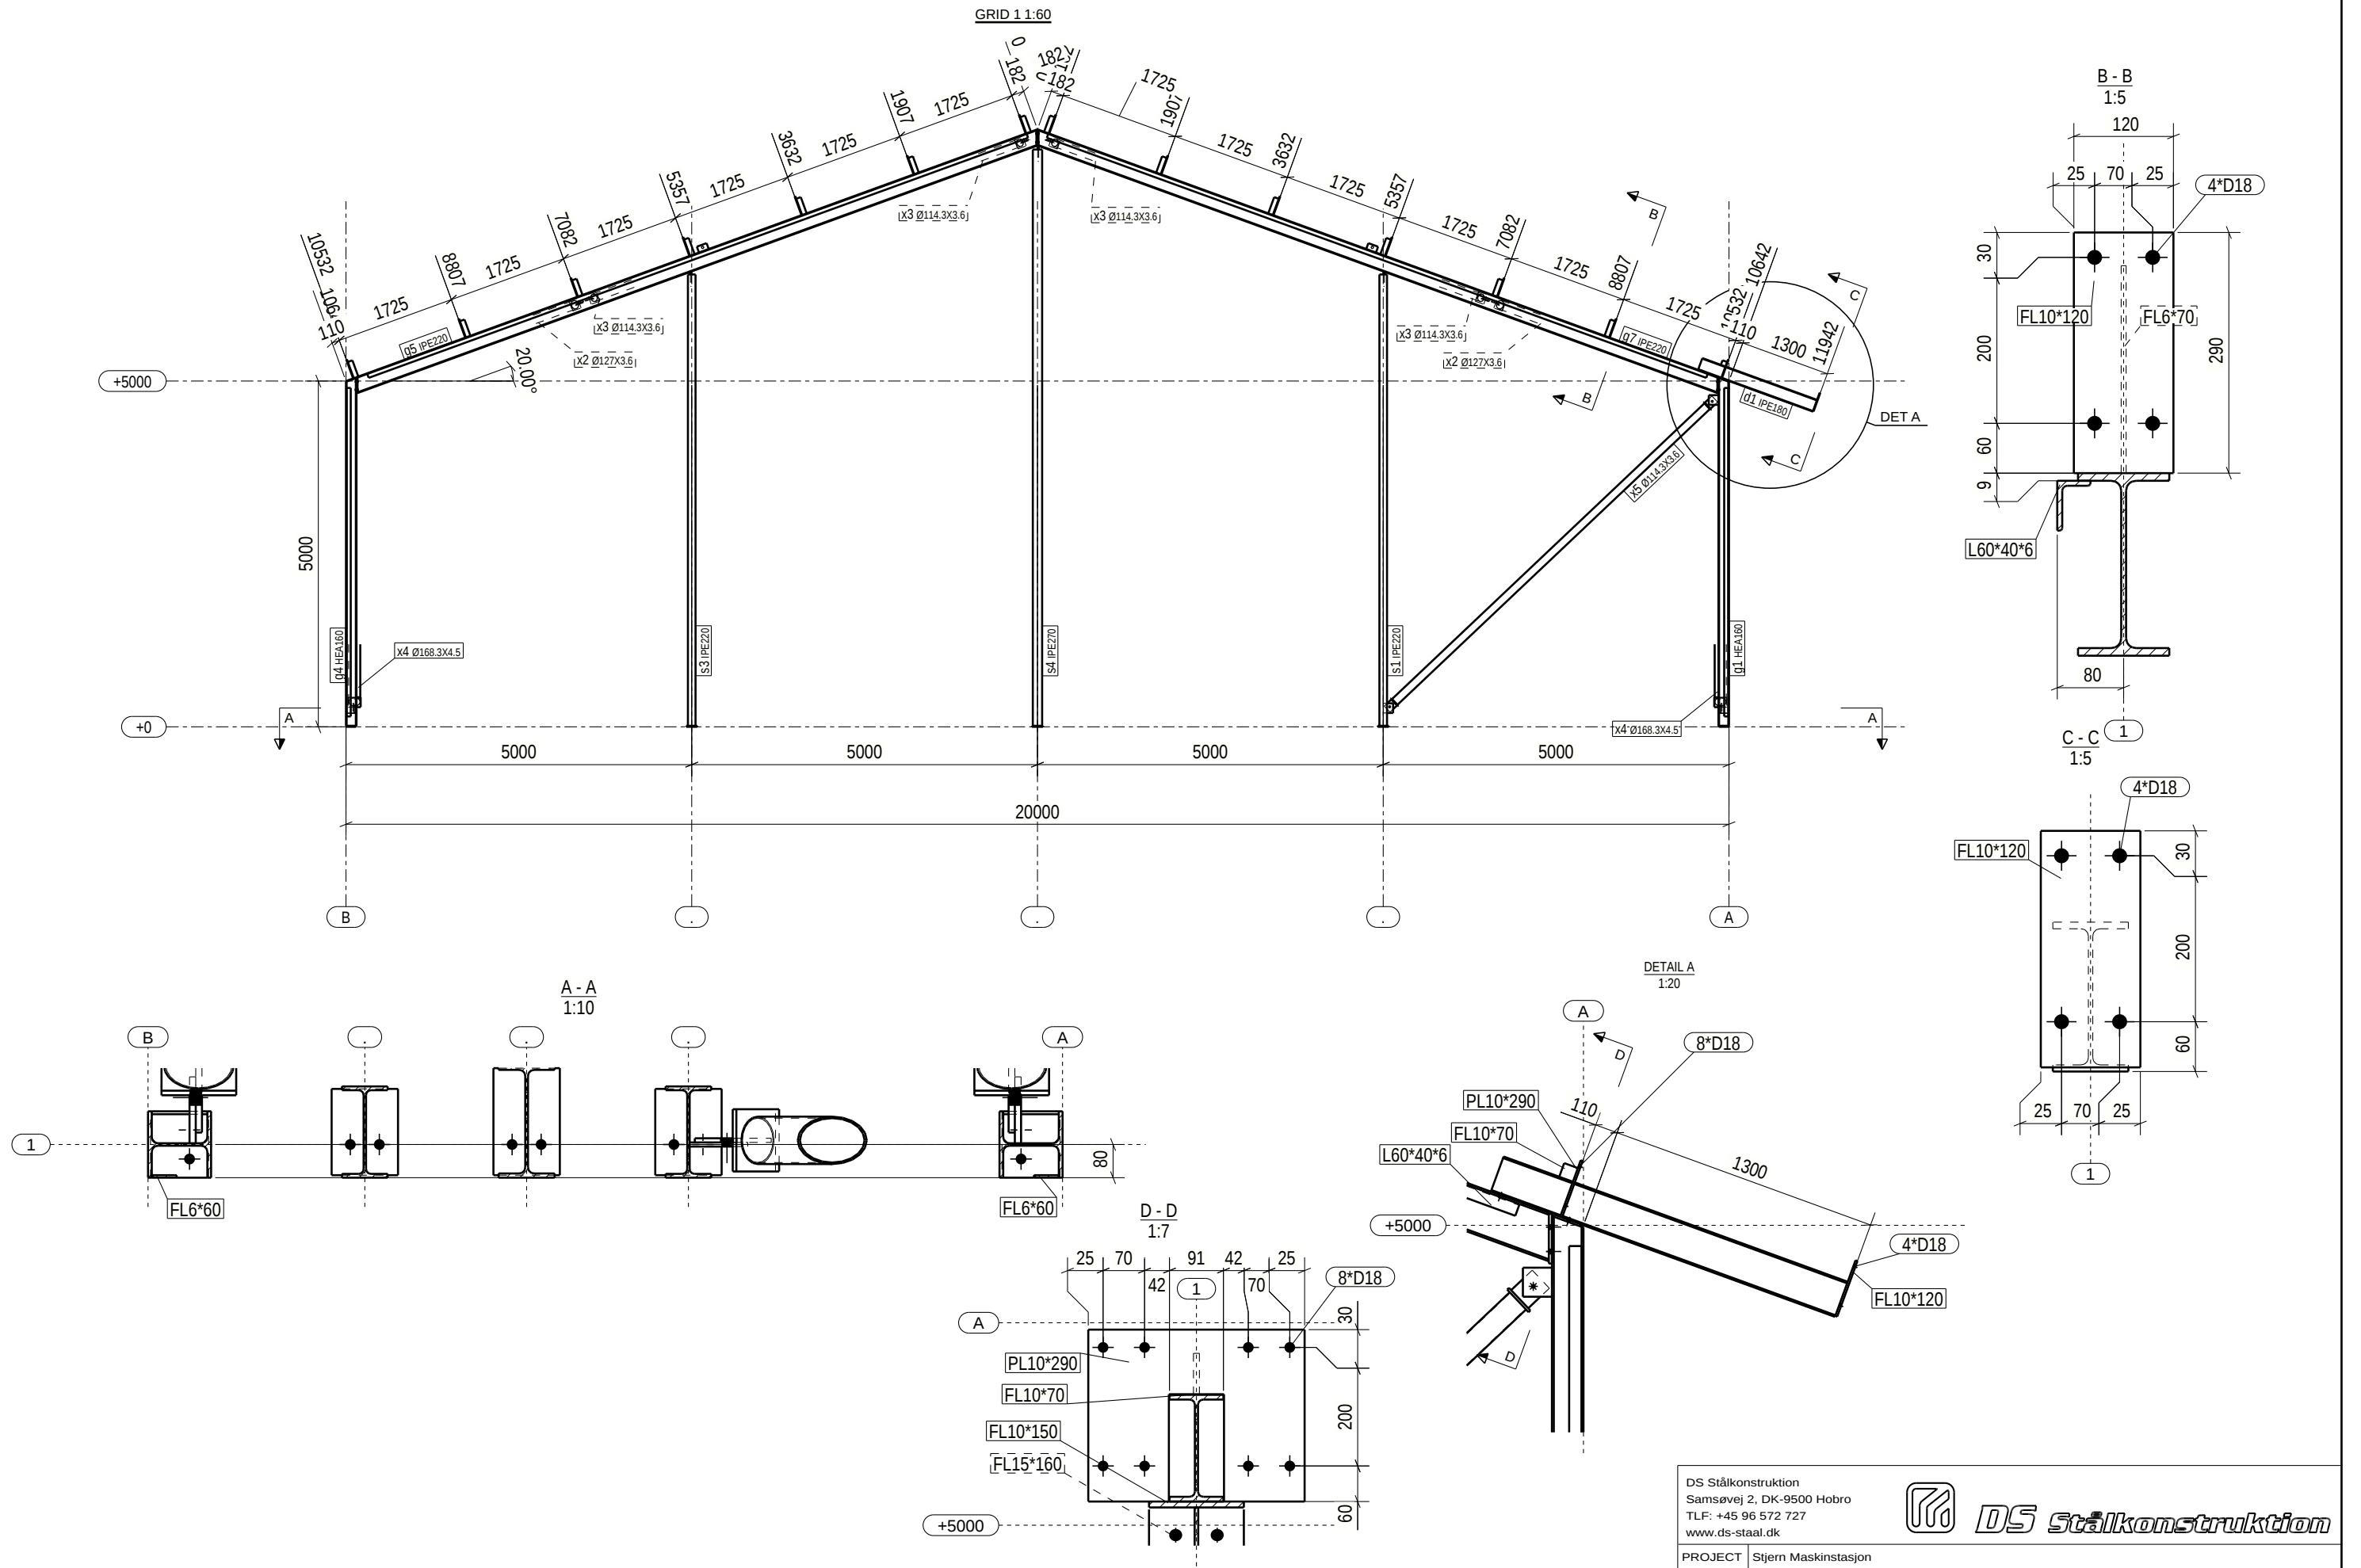




DS Stålkonstruktion Samsøvej 2, DK-9500 Hobro TLF: +45 96 572 727 www.ds-staal.dk				 DS Stålkonstruktion	
PROJECT		Stjern Maskinstasjon			
TITLE		GRID 1		PROJECT No 66275	
REVISION	0	ISSUED: 16.10.2020	DRAFTER: BIM control	MIB SS	DWG No G.9

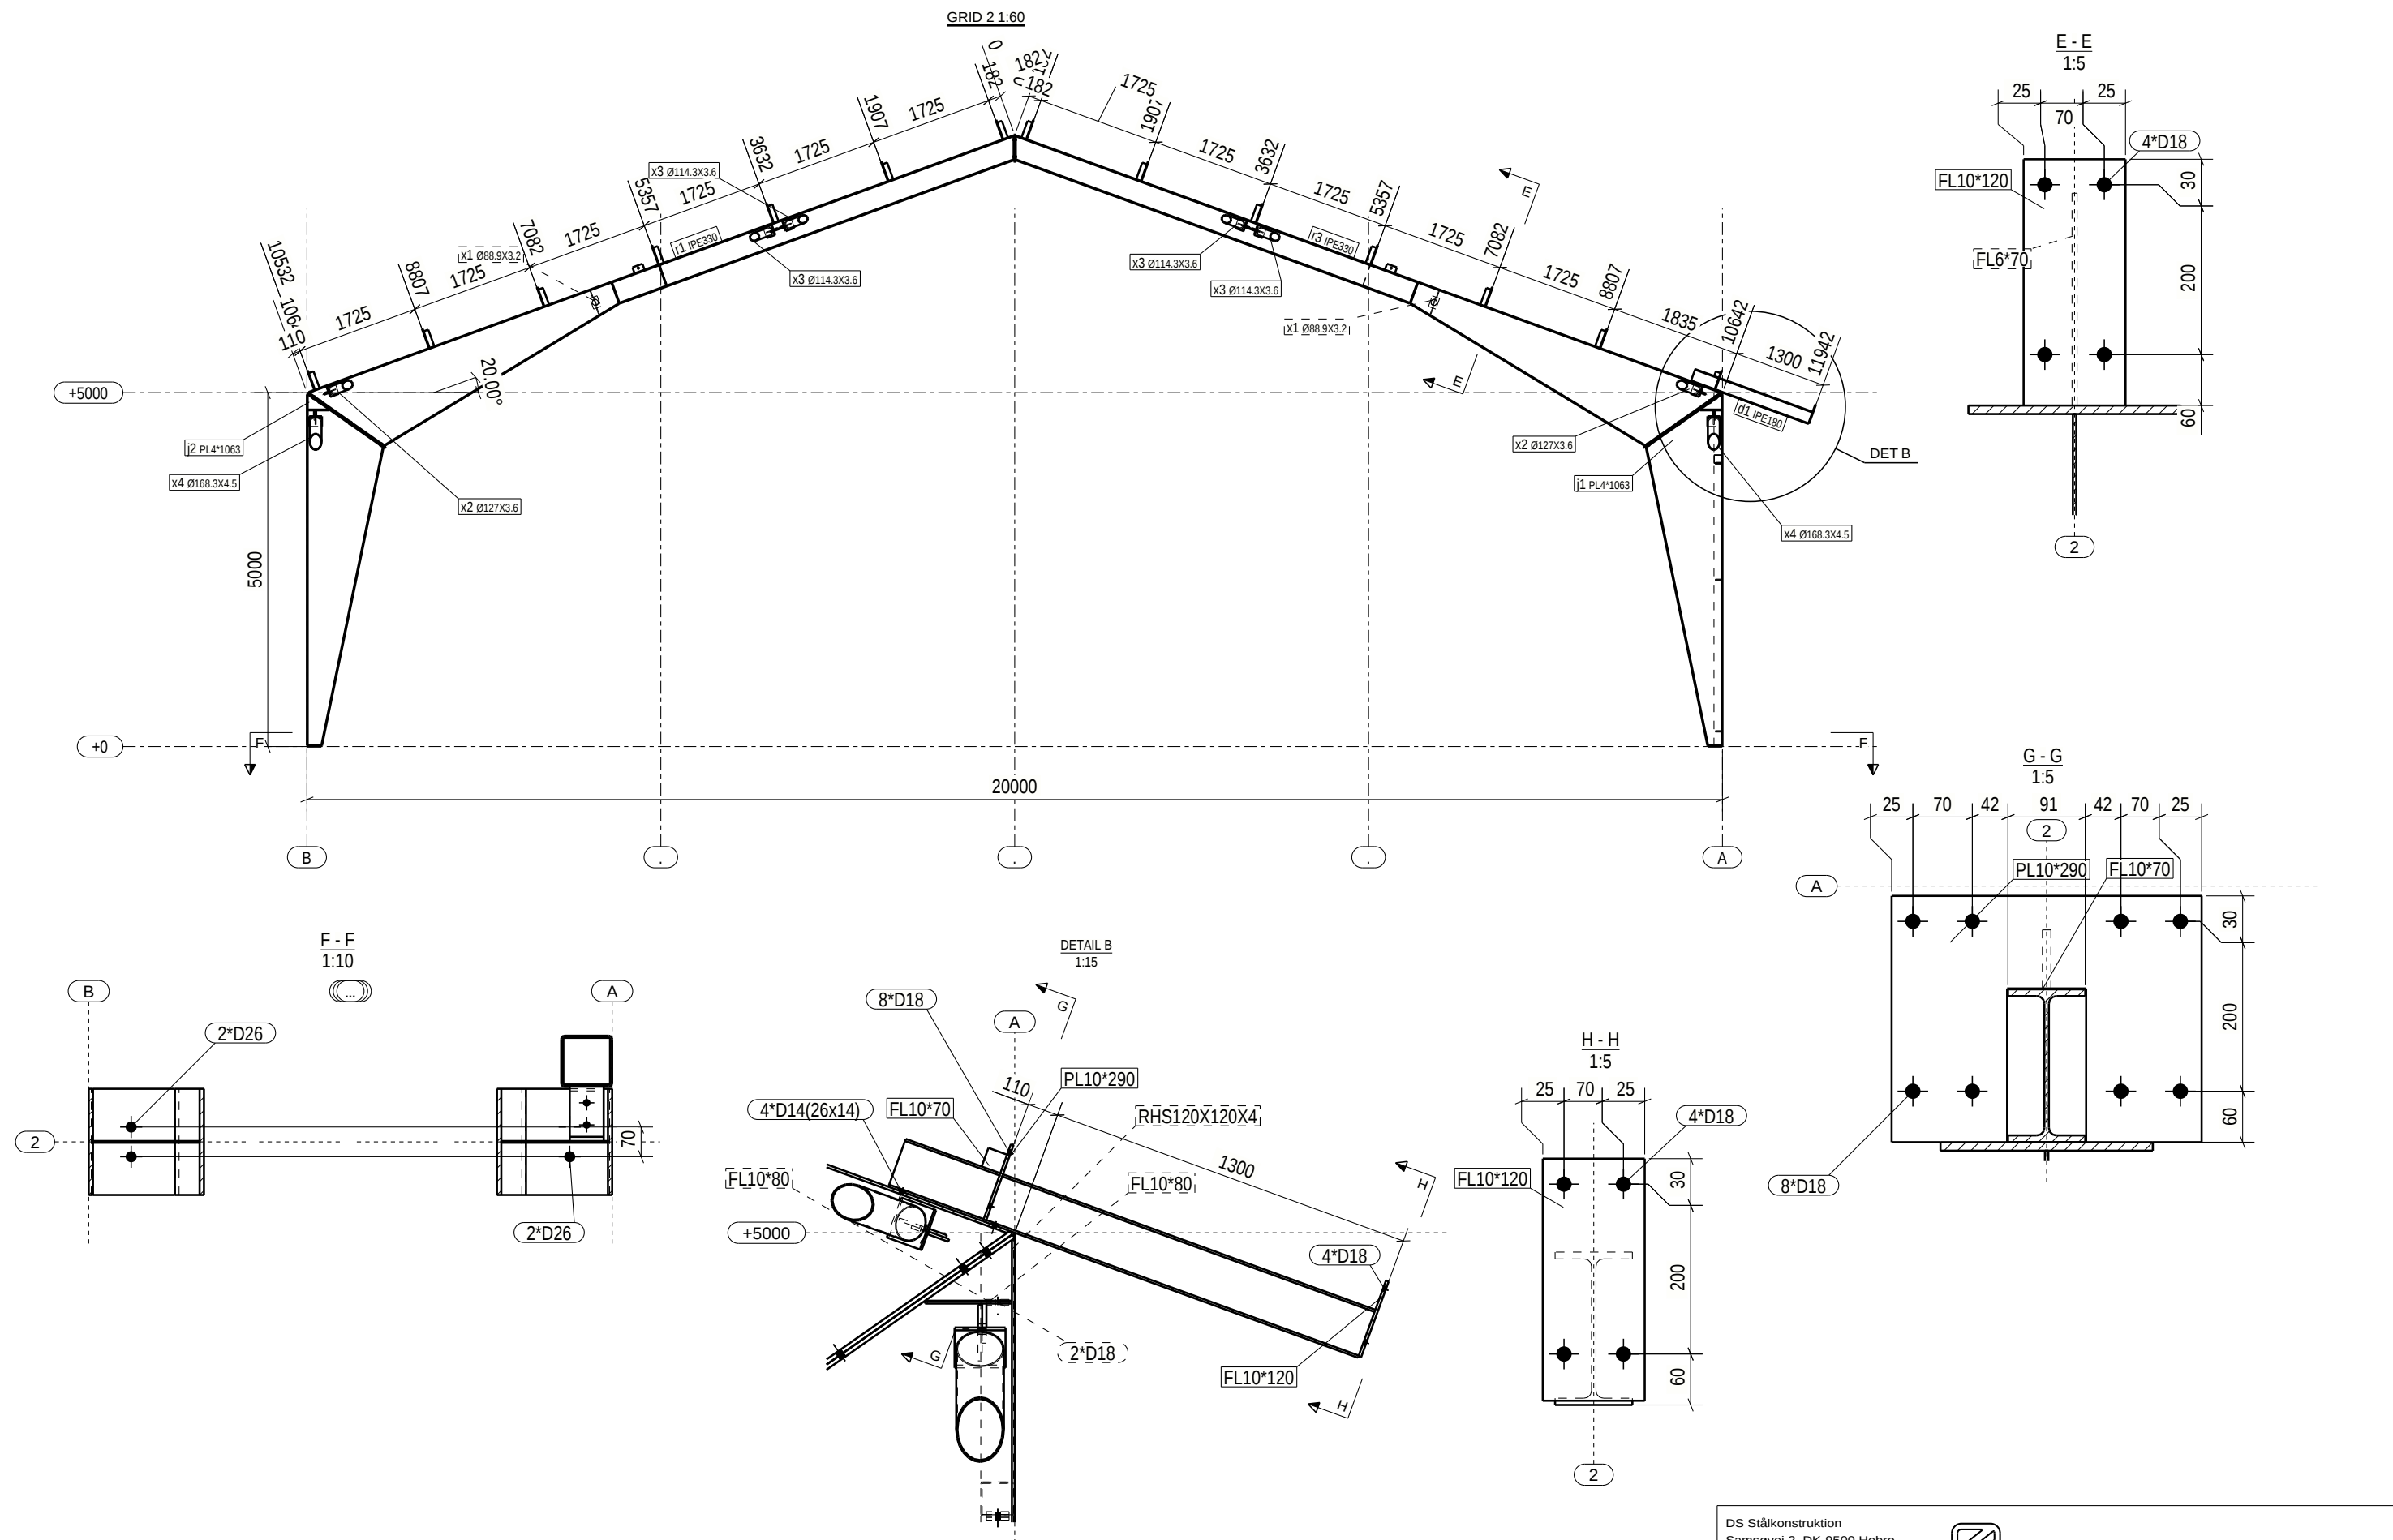

DS Stålkonstruktion
Samsøvej 2, DK-9500 Hobro
TLF: +45 96 572 727
www.ds-staal.dk

DS Stålkonstruktion





PROJECT	Sjævn Maskinstasjon			PROJECT No	66275
TITLE	GRID 2			DWG No	G.10
REVISION	0	ISSUED: 16.10.2020	DRAFTER: MIB BIM control: SST		

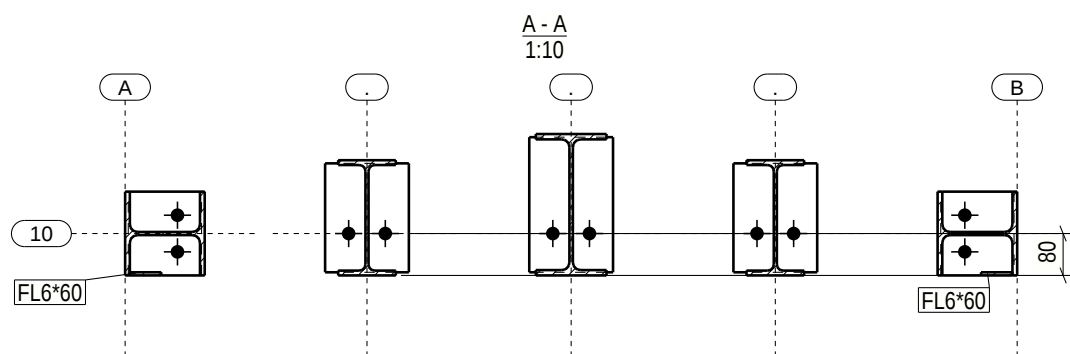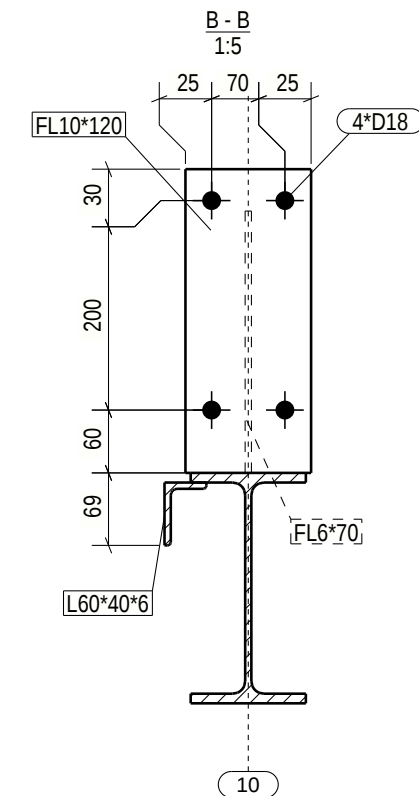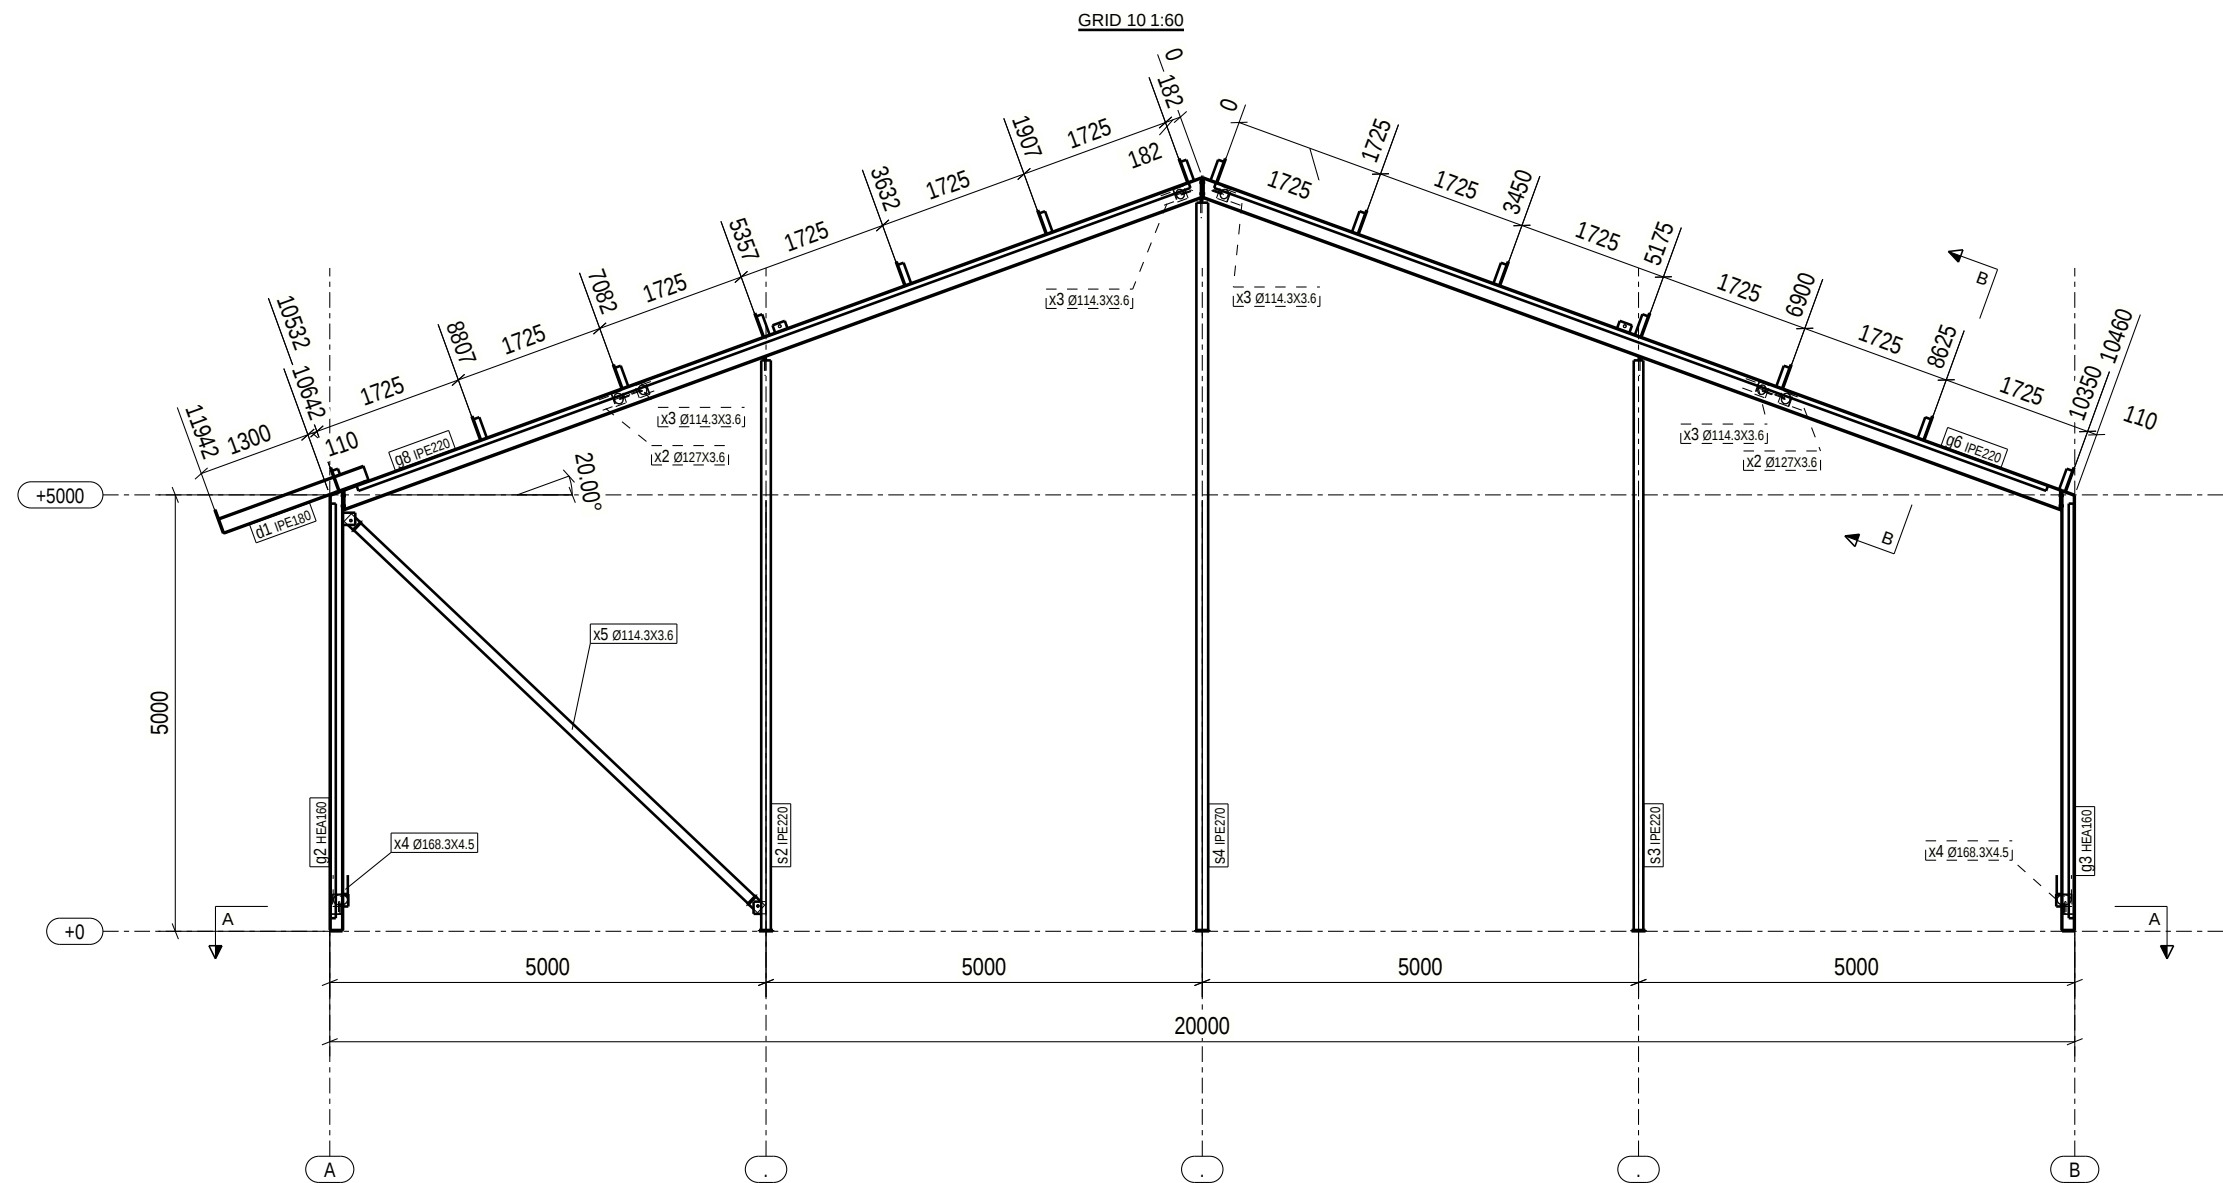


DS Stålkonstruktion
Samsøvej 2, DK-9500 Hobro
TLF: +45 96 572 727
www.ds-staal.dk



PROJECT	Sjævn Maskinstasjon			PROJECT No	66275
TITLE	GRID 10			DWG No	G.11
REVISION	0	ISSUED: 16.10.2020	DRAFTER: MIB BIM control: SST		

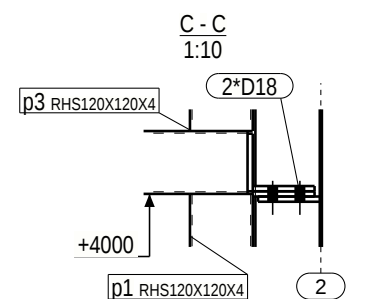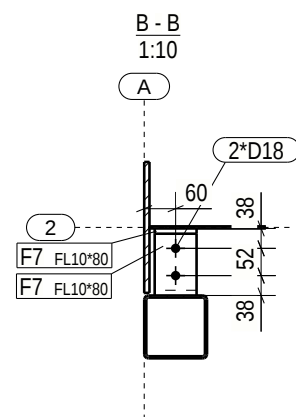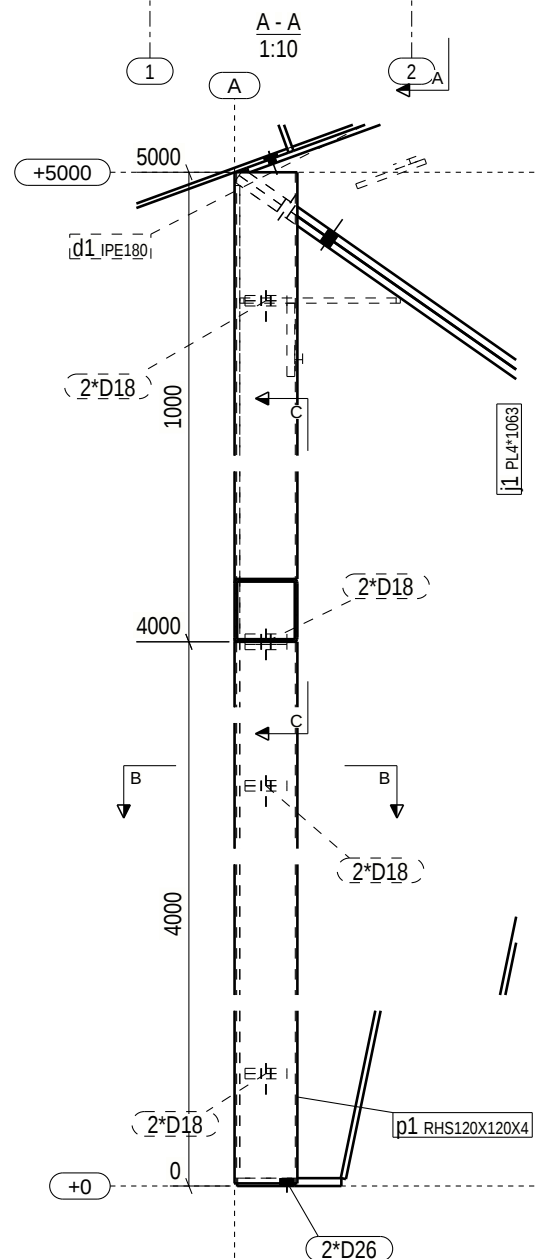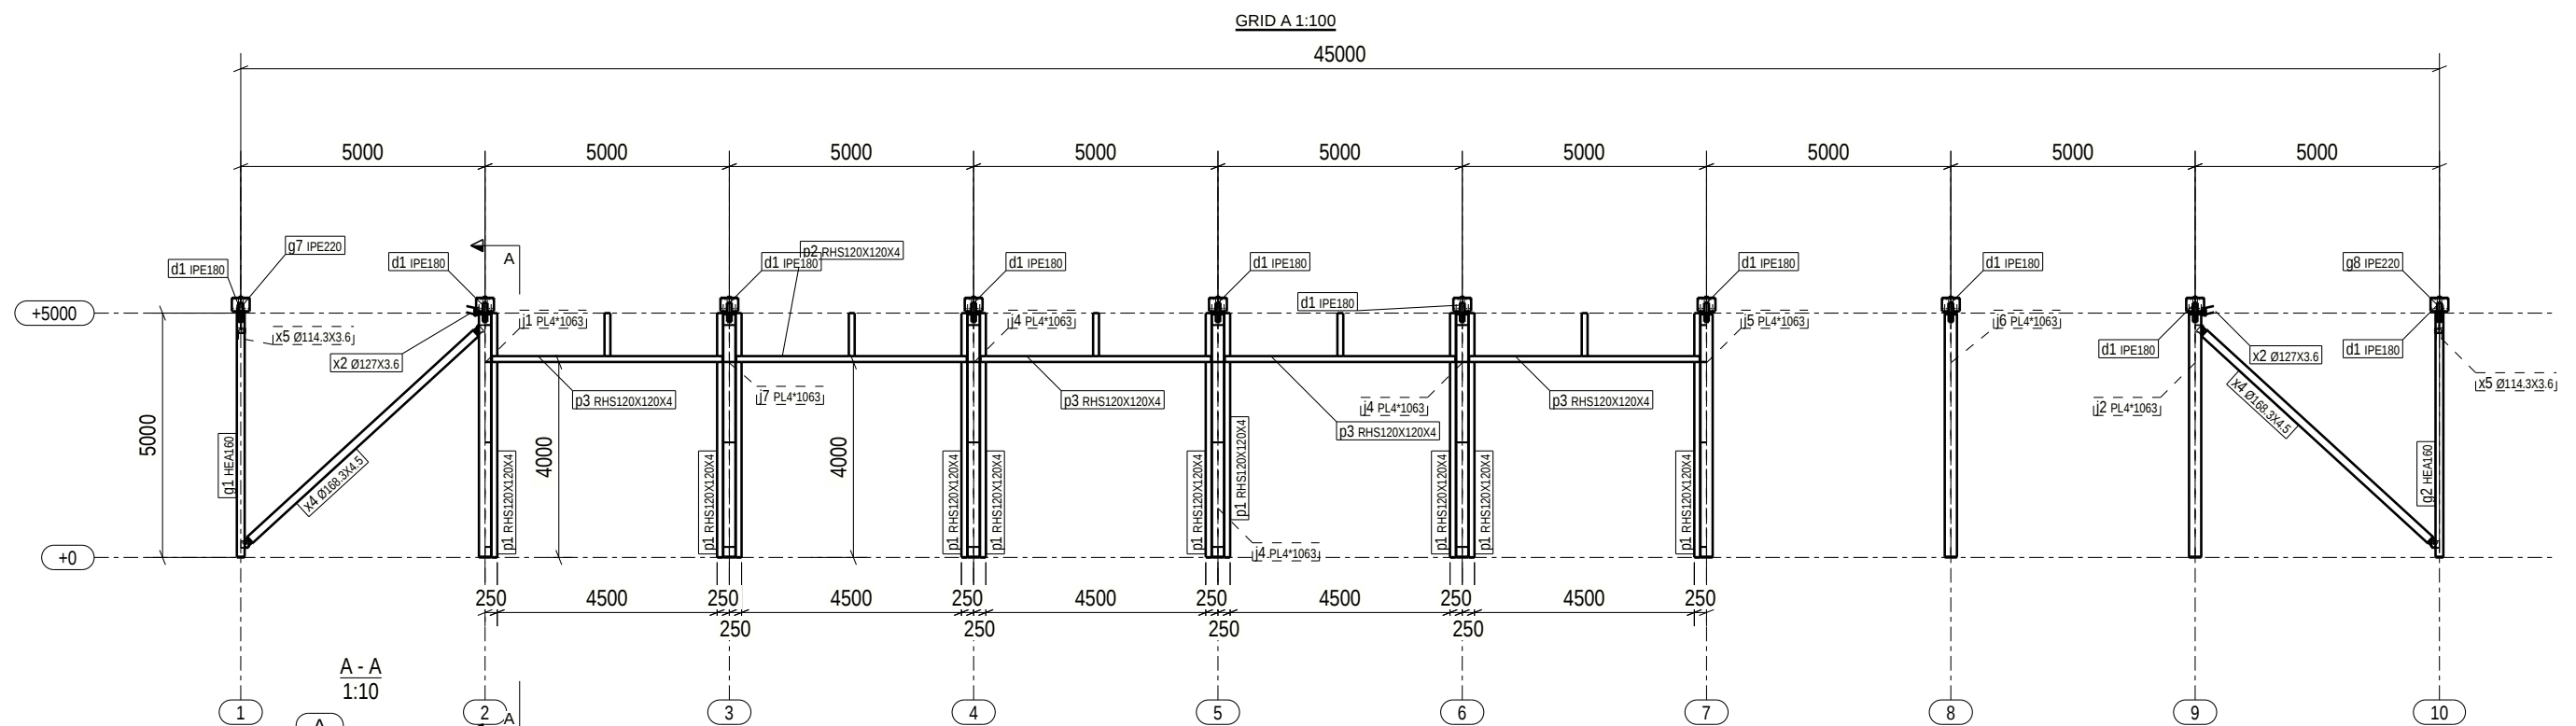

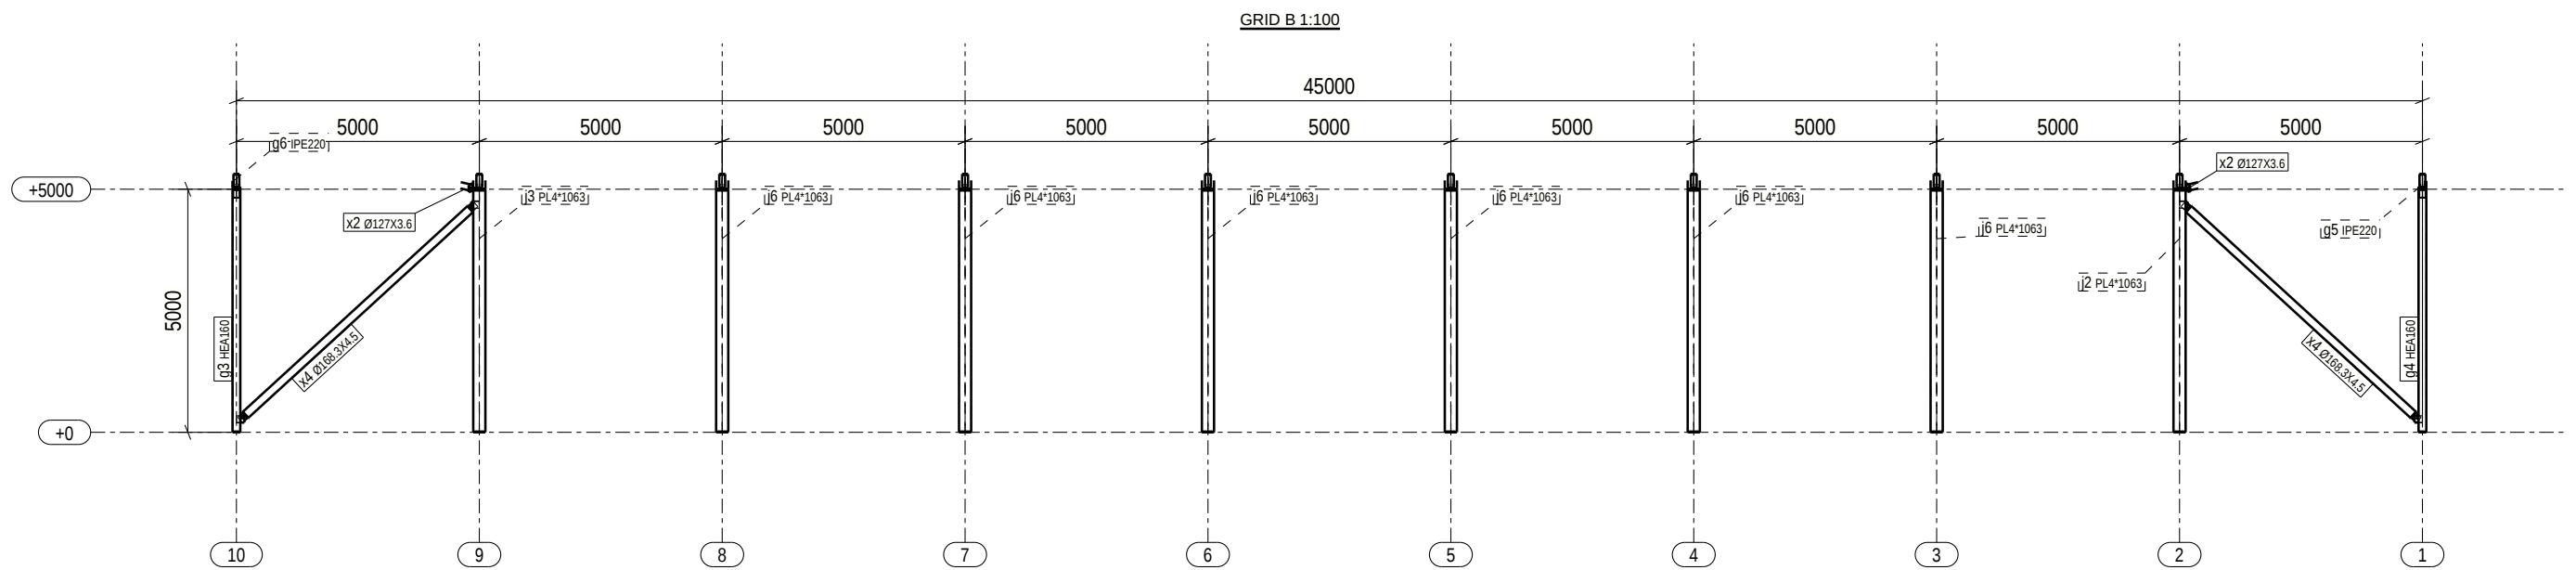

DS Stålkonstruktion Samsøvej 2, DK-9500 Hobro TLF: +45 96 572 727 www.ds-staal.dk		 DS Stålkonstruktion	
PROJECT	Sjerner Maskinstasjon		
TITLE	GRID B		PROJECT No 66275
REVISION	0	ISSUED: 16.10.2020	DRAFTER: MIB SST DWG No G.13