


PLAN +0.1103
45160 udvendig stål

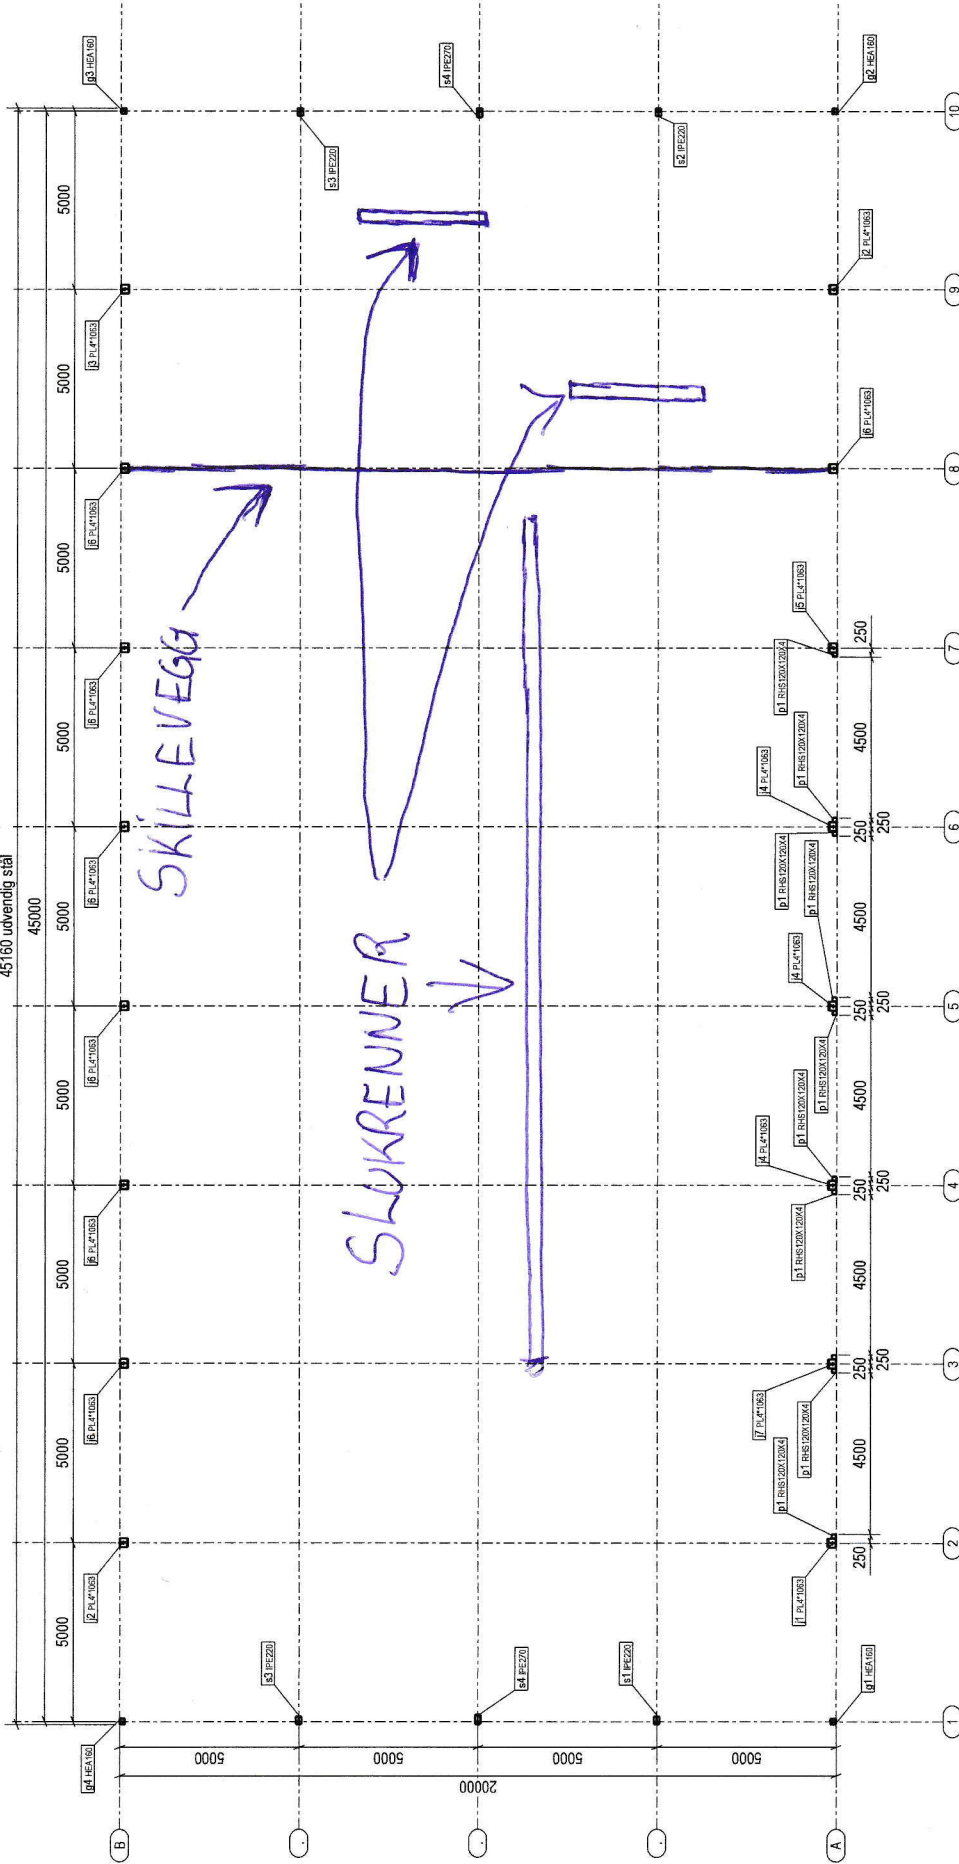

DS Stalkonstruktion	
DS Stalkonstruktion	
Samsøvej 2, DK-3500 Høbro	
TLF: +45 96 572 727	
www.ds-staal.dk	
PROJECT	Sjærm Maskinstation
TITLE	Column plan
REVISION	0
ISSUED	16.10.2020
DRAFTER	MIB
PROJECT No	66275
DWG No	G.7