


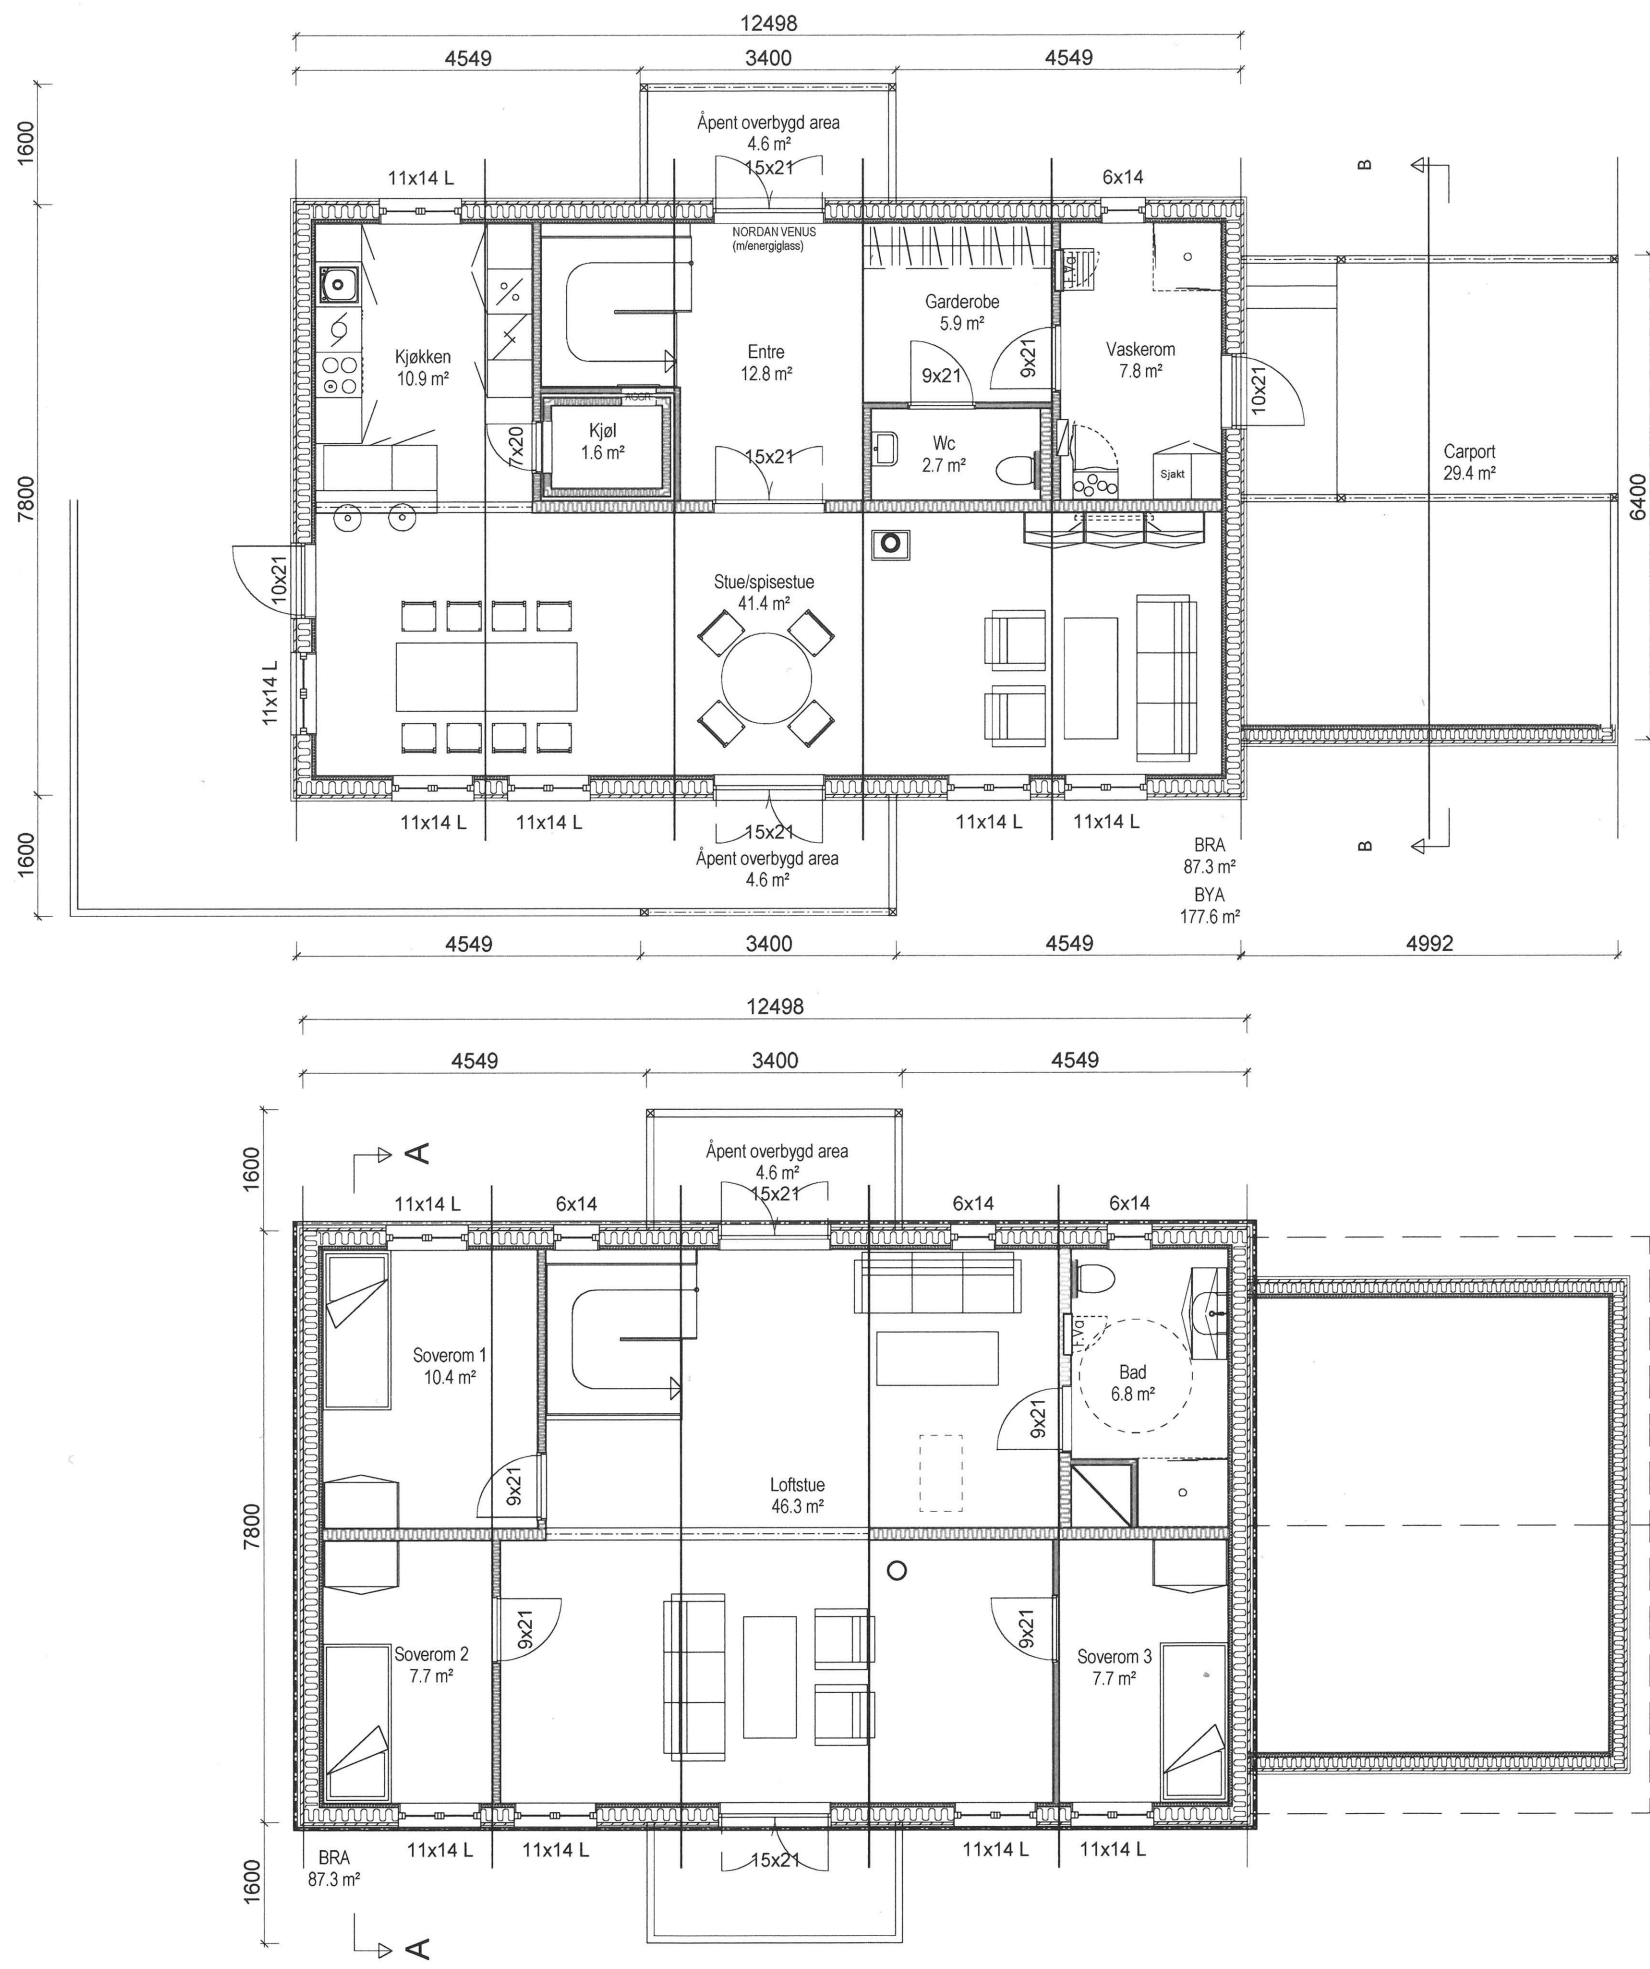

Arealberegninger i hht. NS 3940	Bruksareal BRA kvm			Sum BRA
	Pr etasje	Utvendig bod/garasje	Åpent over- bygd areal og carport	
Underetasje	80.2	28.7	0.0	108.9
1. etasje	87.3	0.0	39.0	126.3
2. etasje	87.3	0.0	4.6	91.9
SUM :	254.8	28.7	43.6	327.1
BYA :	178.0	0.0	0.0	178.0

Siste revisjoner:				
Rev.	Dato	Sign.	Endringer:	
C	27.11.2020	MM	Rev. romdefinisjon, dusjnisje på bad	
B	13.10.2020	MM	Bod under carport	
A	10.07.2020	MM	Kjellerom. Midtvegg forskjøvet 10 cm. Skyvedør vaskerom.	

Type tegning:				Revisjon:
Planer BYGGESAKSTEGNING				C
Opprettet:	Sign.:	Tegningsnr.:	Målestokk:	Ark str:
03.07.2020	MM	501	1: 100	A3
Tiltakshaver:				GNR:
Lisbeth Malmedal Botnan og Torgeir Flenstad				
Byggeplass:				BNR:
Selnesveien 1293				
Kommune:				
Åfjord				
Type tiltak:				Prosjektnr:
Fongen med sokkel				Flenstad
				Kontroll:

4-roms leilighet

80.2 m²

12458
3400
4529
5012

7760

Bad 7.8 m²

Bad 4.0 m²

Gang/trapp 17.4 m²

Vaskerom 7.3 m²

Soverom 1 14.4 m²

Soverom 2 7.9 m²

Soverom 3 7.9 m²

Soverom 4 7.2 m²

BIA 80.2 m²

Kjøkken 10.0 m²

Spisestue 10.0 m²

Stue 10.2 m²

9x21

9x21

9x21

9x21

9x21

9x21

9x19

11x14 L

11x14 L

11x14 L

11x14 L

11x14 L

15x19



Architectural cross-section drawing of a three-story building. The drawing shows the internal structure with walls, floors, and a gabled roof. Dimensions are provided in meters: total height 9.8, first floor height 8.1, and second floor height 6.1. Room widths are marked as 2.4. The roof slope is 24.00°. A note indicates "+ 20 cm syntlig mur" (20 cm fire-rated wall) at the base of the exterior wall.



SELVHUS

Tegningen tilhører Selvhus Industrier AS
og er beskyttet av åndsverkløven.
Kopiering eller annen benyttelse
i strid med våre interesser er forbudt.