


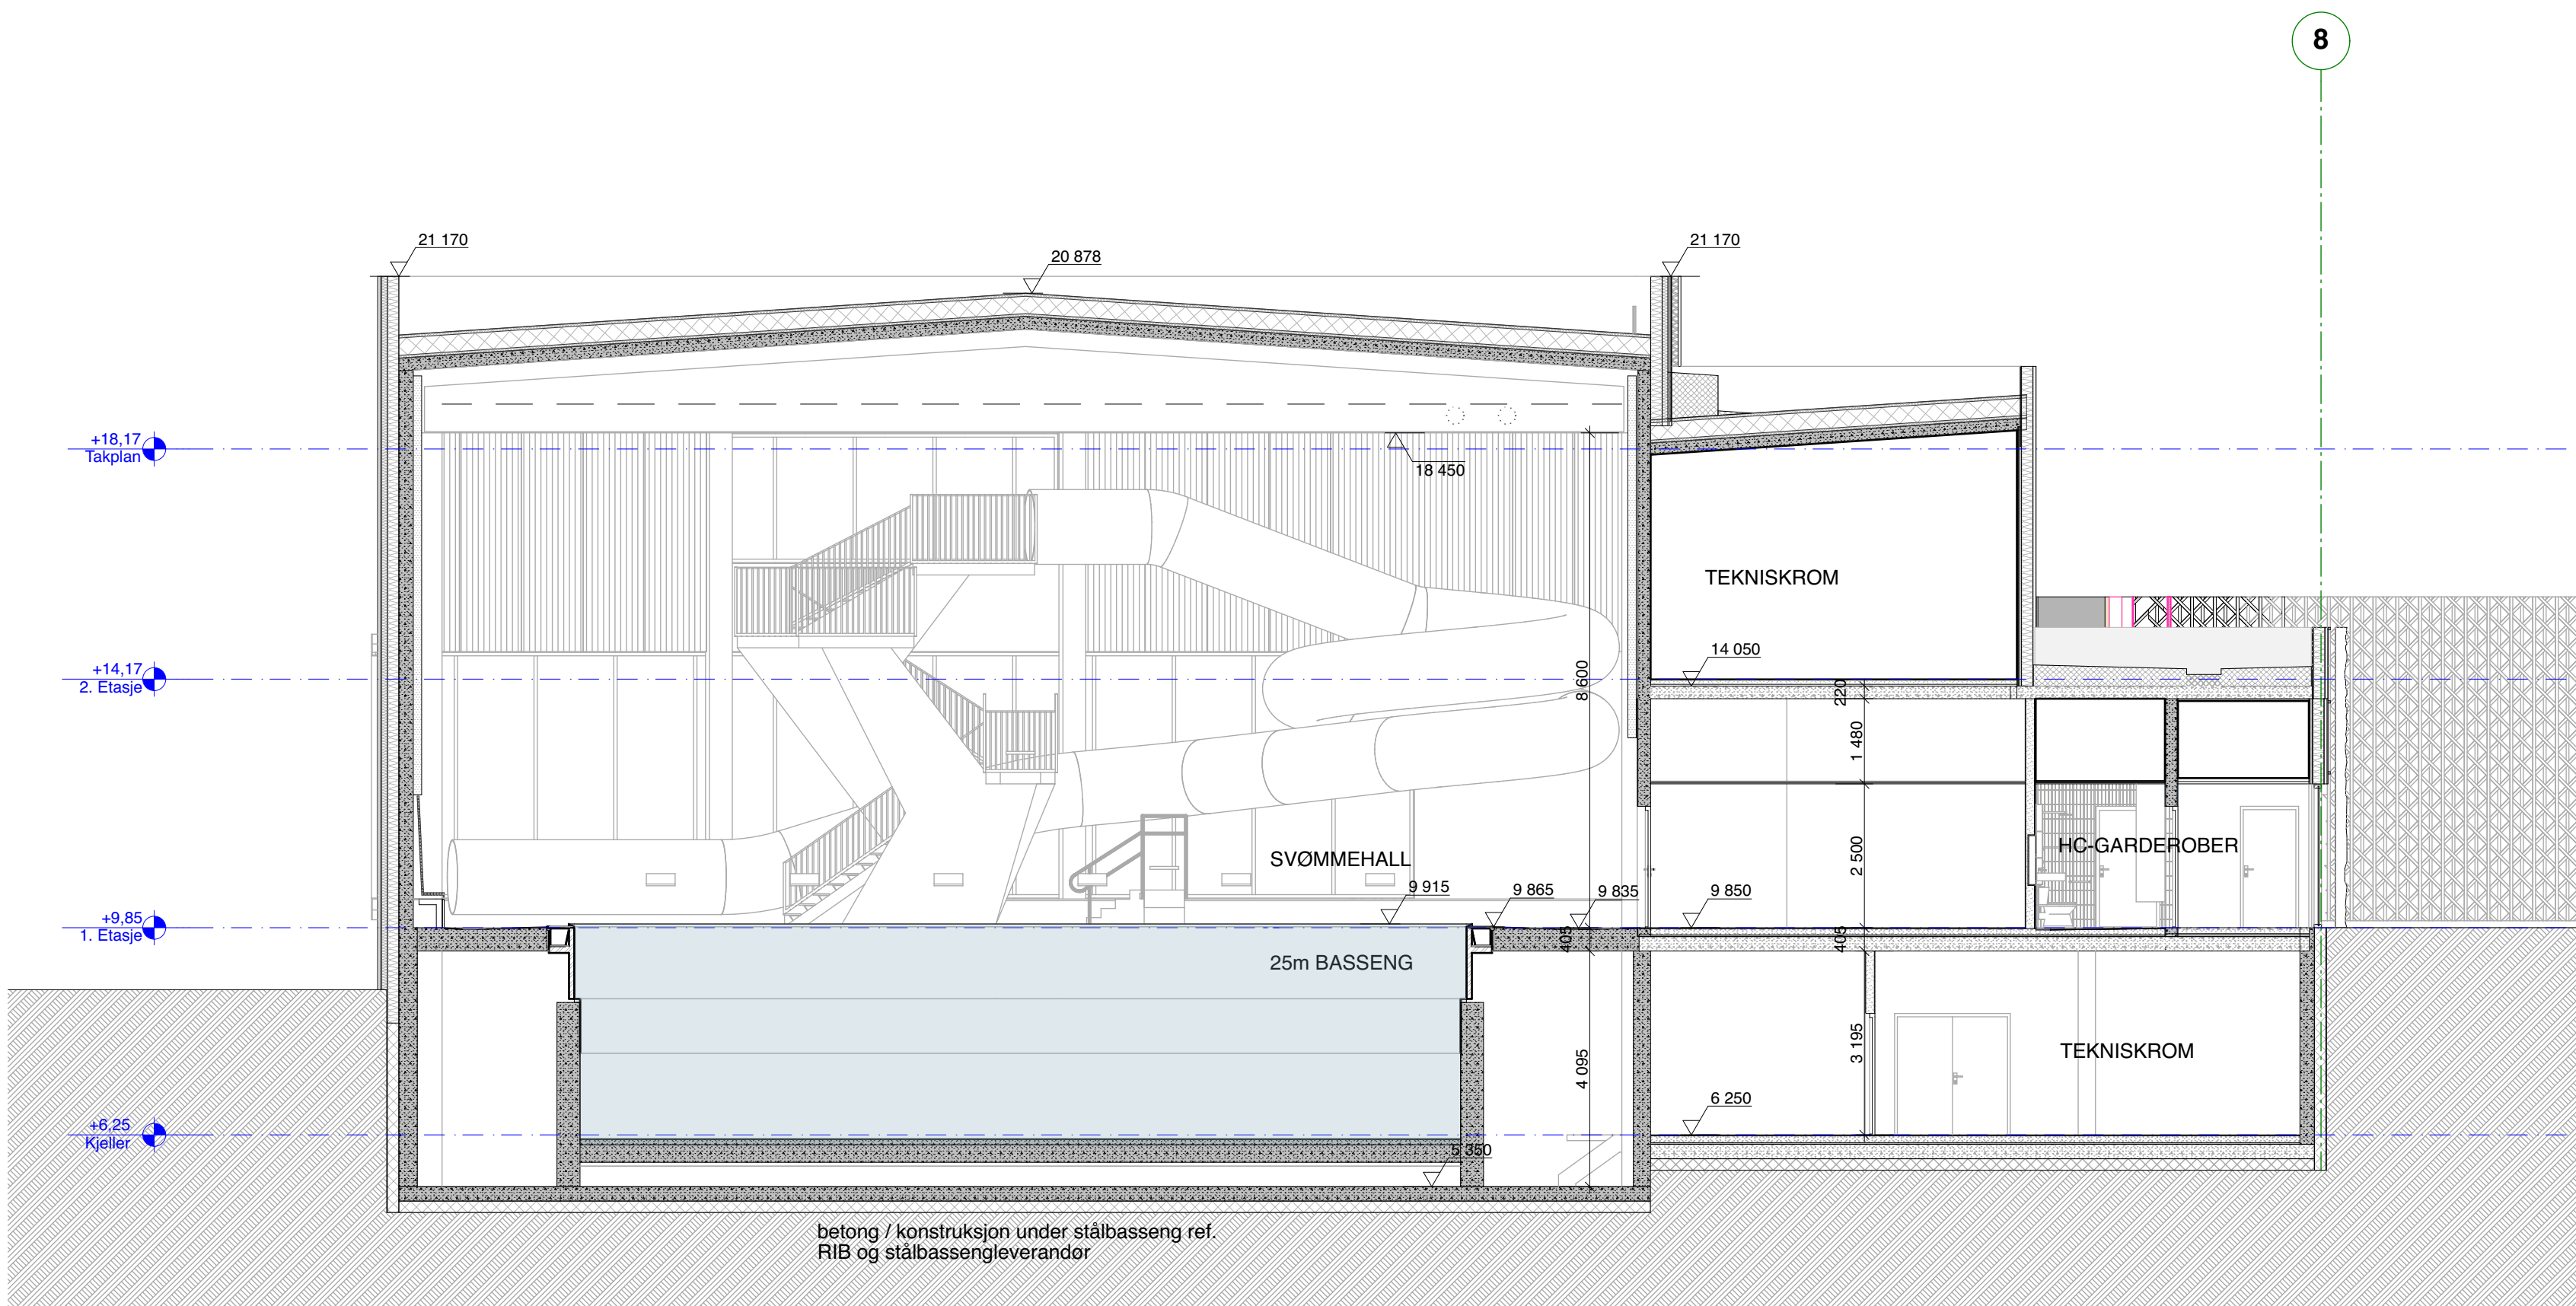

F

1:100

Tegning nr:		Rev:
A30-006		
Merknader:		
⊗ ARK Pir II AS, NUNO Arkitektur AS		
○ LARK Pir II AS		
○ RIB Multiconsult AS		
○ RIG Multiconsult AS		
○ RIBr Ramboll Norge AS		
○ RIAku Ramboll Norge AS		
○ RIByfy Ramboll Norge AS		
○ RIV Cowi AS		
○ RIR Cowi AS		
○ RIVA Sweco Norge AS		
○ RIE Sweco Norge AS		
○ ITB Cowi AS		
○ RISC Ingeniørsystemer AS		
 Pir II AS Ingeniørvesen 7 7014 Trondheim 447 73 88 40 80 trondheim@pir2.no www.pir2.no  NUNO arkitektur AS Akersbakken 12 0172 Oslo 447 23 01 40 20 firmapost@nunoarkitektur.no		
© Tegninger kan ikke benyttes annerledes eller i annen sammenheng enn forutsatt uten skriftlig samtykke. Kon tegninger merket "Arbeids tegning" kan benyttes som produksjons tegninger. PDF-filer garanteres ikke å være i målestokk, da mottakers utskrift kan påvirke dette. Ved tittel eller mot eksisterende bygningsmasse, må kontrollmål tas på stedet.		
Prosjekt:		
ÅFJORD AKTIVITETSHUS		
Fase:		
Anbudstegninger		
Tiltakshaver:		
Åfjord kommune		
Prosjekt nr:	Sign:	Kontr:
2018019	BK	
Dato:	Målestokk:	
30.08.19	1:100 (A1)	
Tegning:		
Snitt F		
Tegning nr:		Rev:
A30-006		