


1

Tilbygg 3mx13,85m til eksisterende driftsbygning


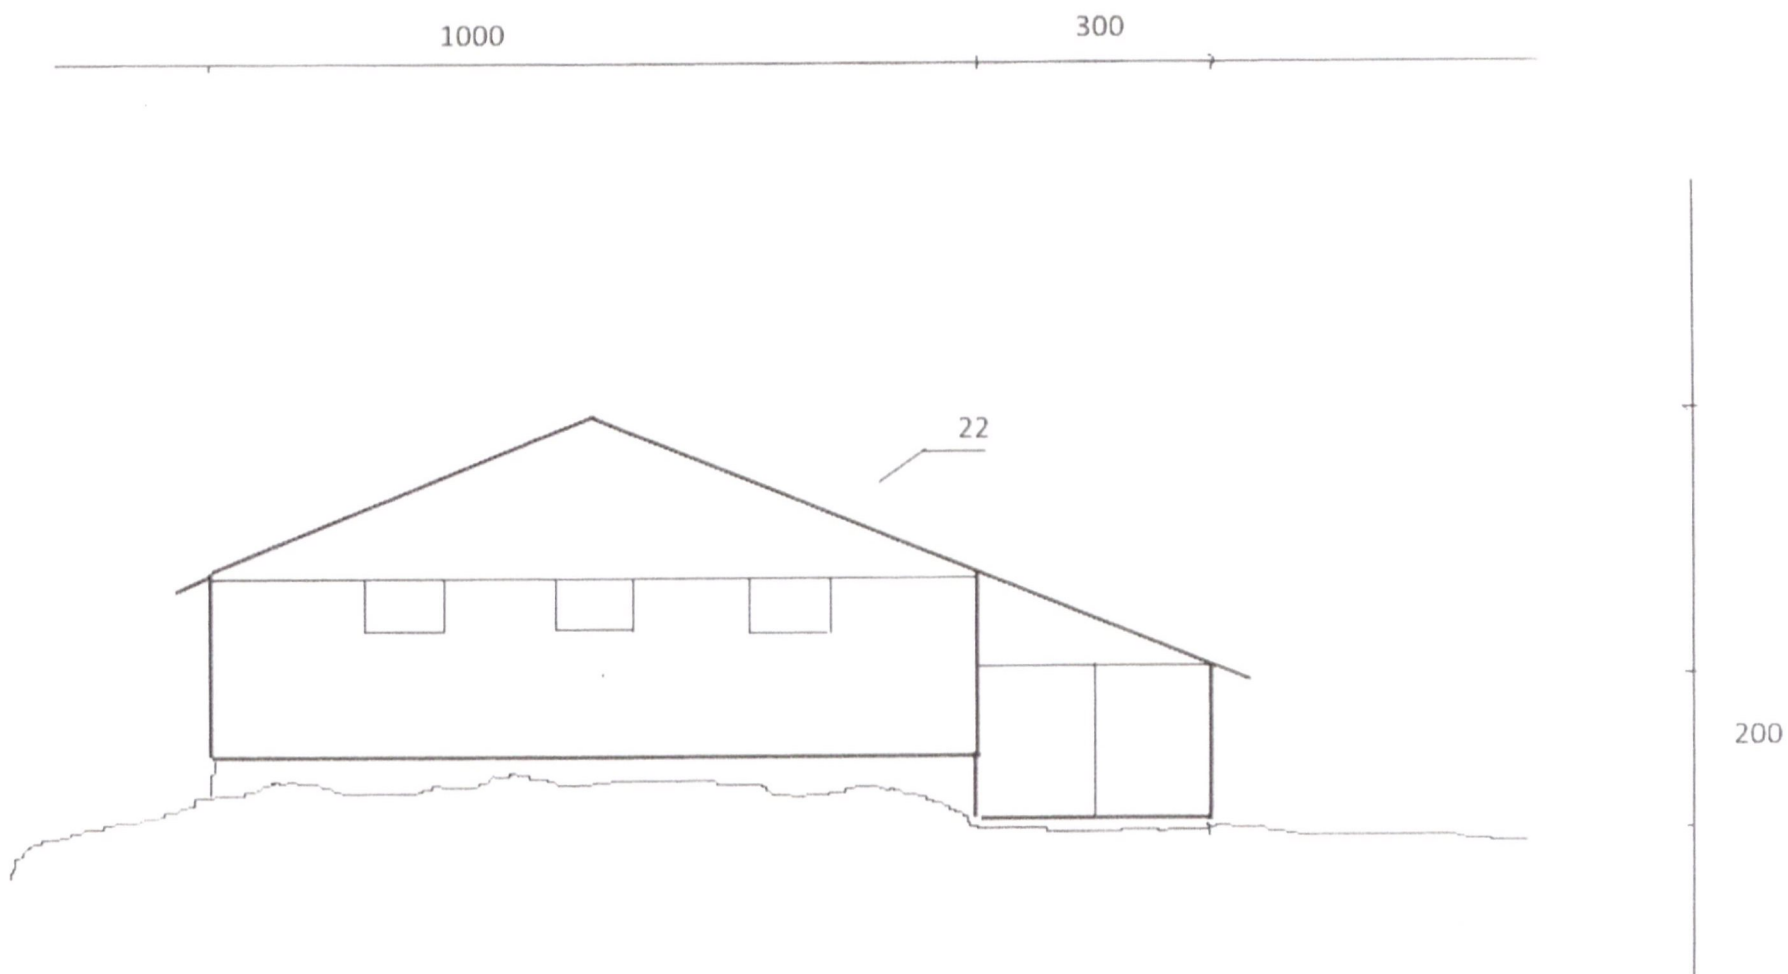


5058 - 152/6/0

MOTTATT
19 MARS 2021
ÅFJORD KOMMUNE

5058-1041610

2)

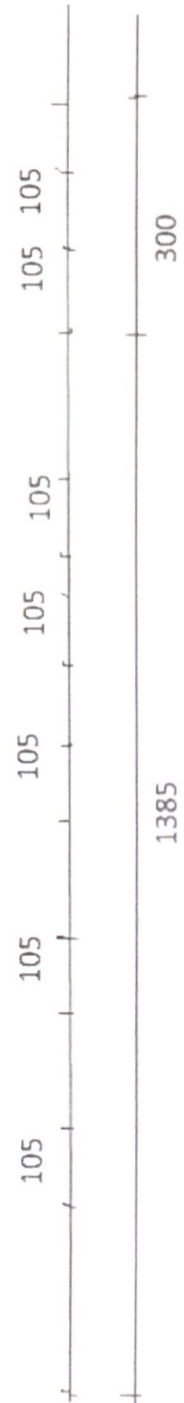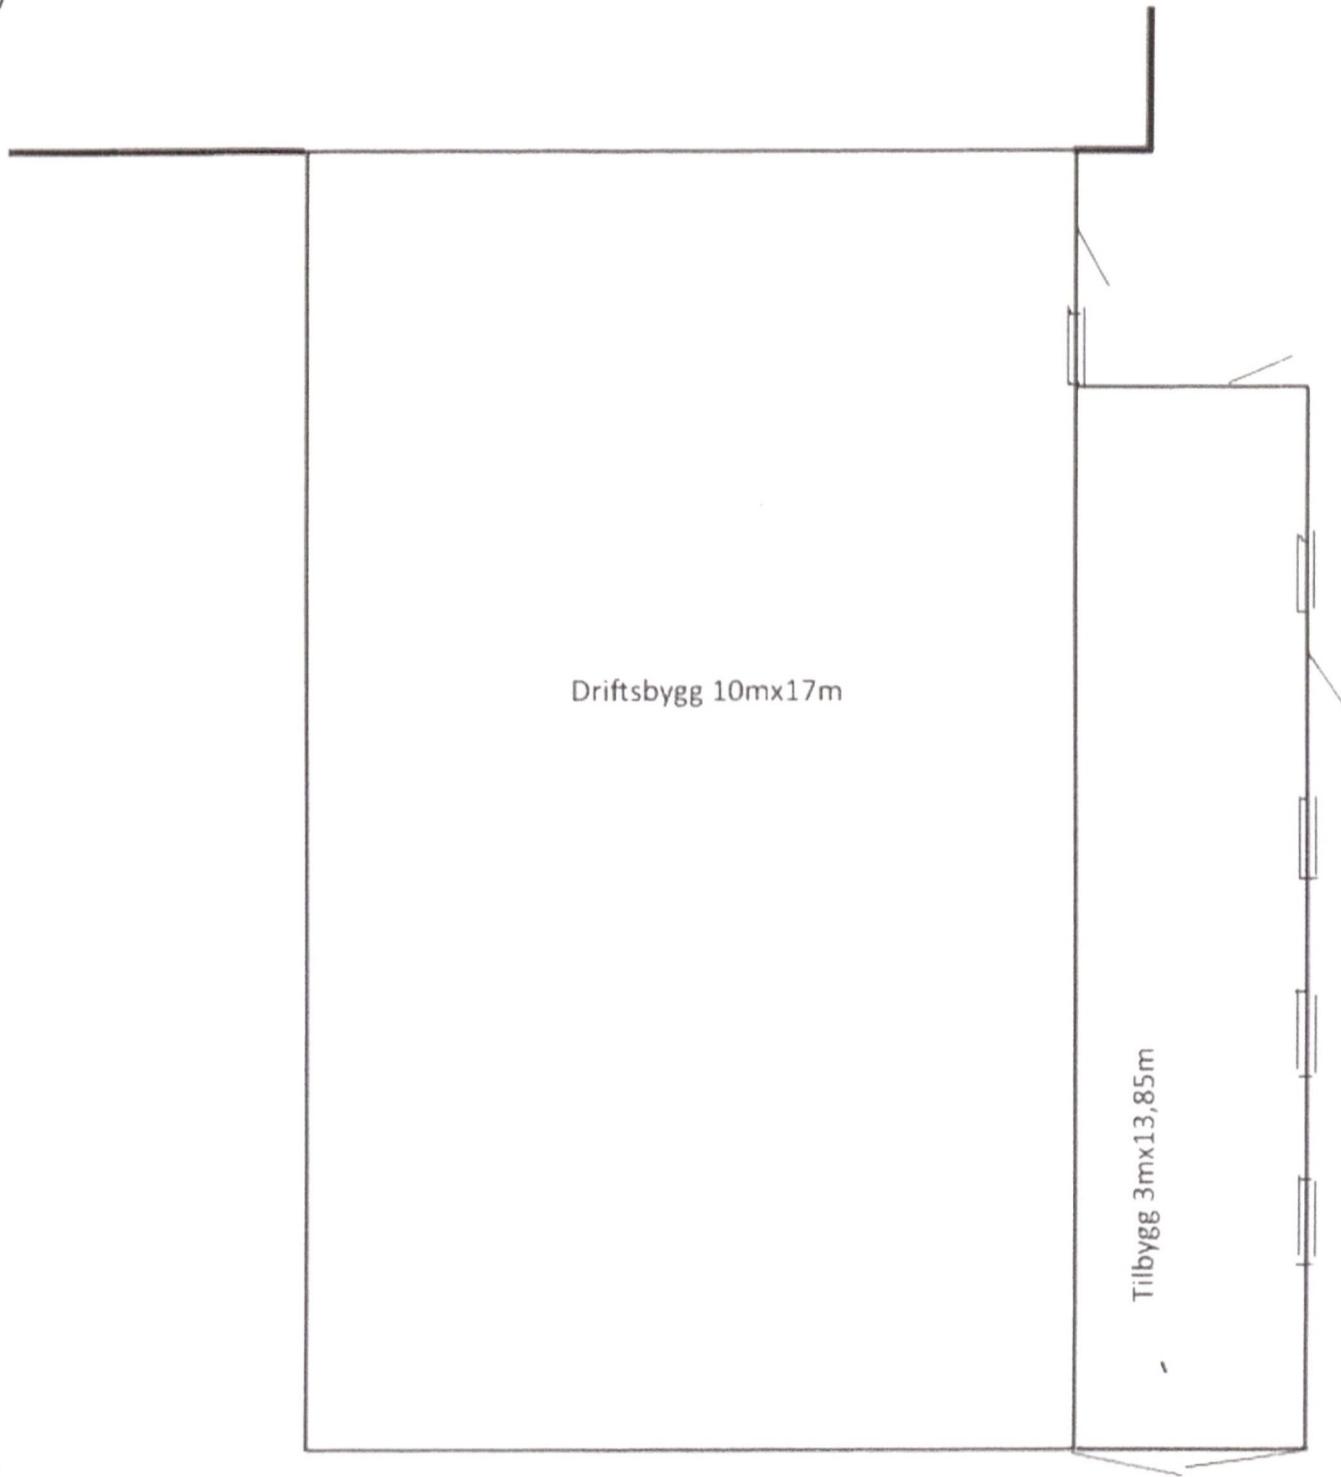

MOTTATT
19 MARS 2021
ÅFJORD KOMMUNE