

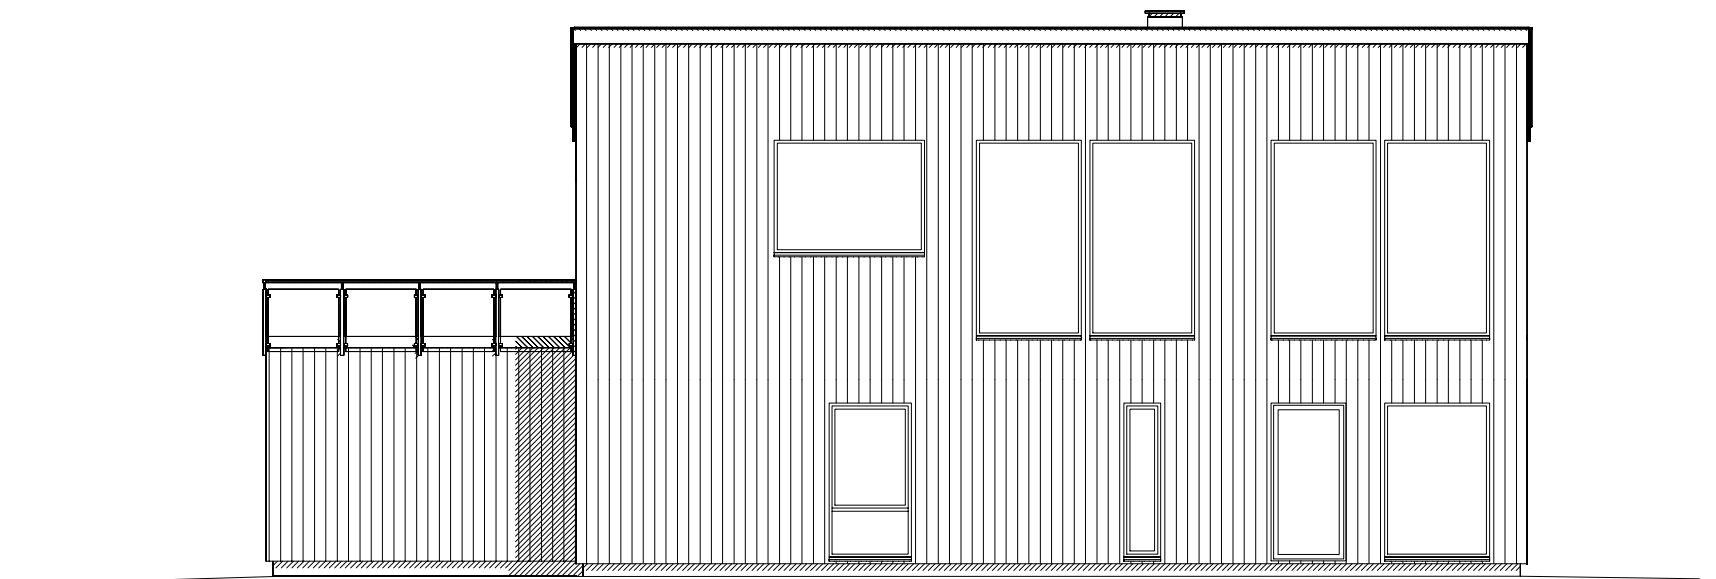
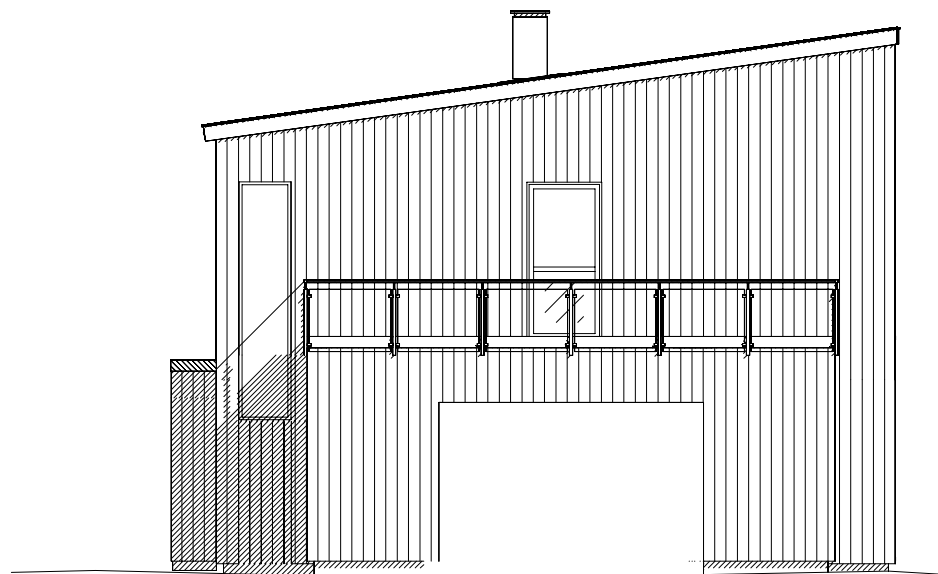


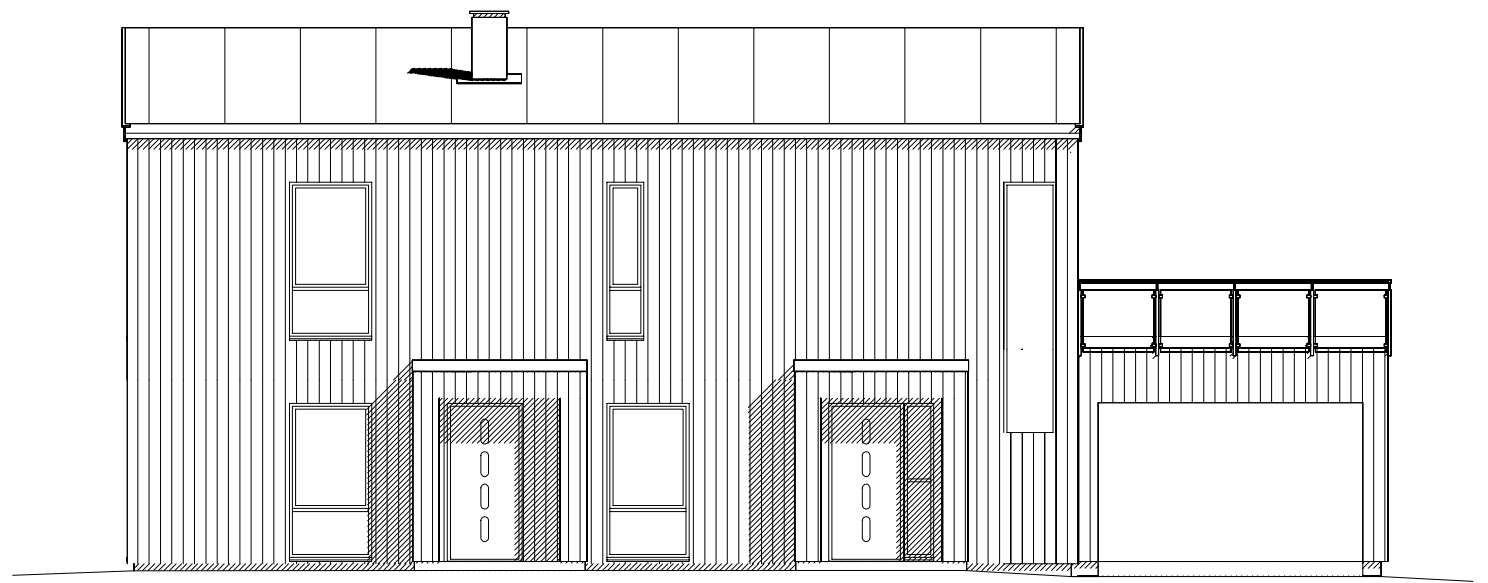

- | | | | |
|---|------------|------|---------------------|
| 6 | 02.03.2021 | KM | Bad |
| 5 | 26.02.2021 | KM | Vinduer, plåløsning |
| 4 | 19.02.2021 | K.M. | Overbygg |
| 3 | 01.02.2021 | KM | Div endreinger |

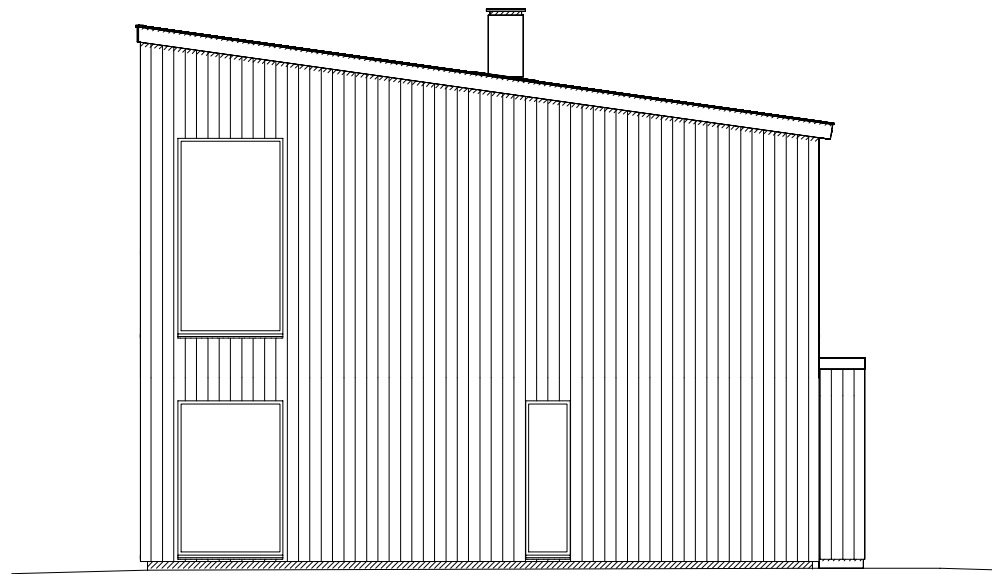

*Fosen-
Hytta*

Sjøvegen 10, 7170 Åfjord
www.fosen-hytta.no TLF: 932 86 740

© Tegningen er beskyttet i.h.t. lov om opphavsrett.

Tiltakshaver: **Lotte Amundal**

Byggeplass: **Strand**

Kommune: **Åfjord**

Gnr: Bnr: Mål: **1 : 100**

Fasader

Dato: **22.12.2020**

Tegn: **KM**

Prosjekt nr.:

Tegn.nr: **502**

Amundal Lotte